
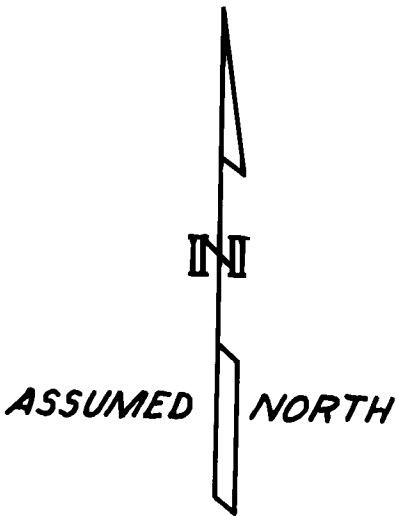


SURVEY OF
A PORTION OF
BLOCK 4 & 5
ROSELAWN EXTENSION
BLOCK 1
UPPER CASCADES ADDITION

IN
SE 1/4, SEC. 36, T3N, R7E, WM

© SET 1/2" I.R. WITH PLASTIC CAP

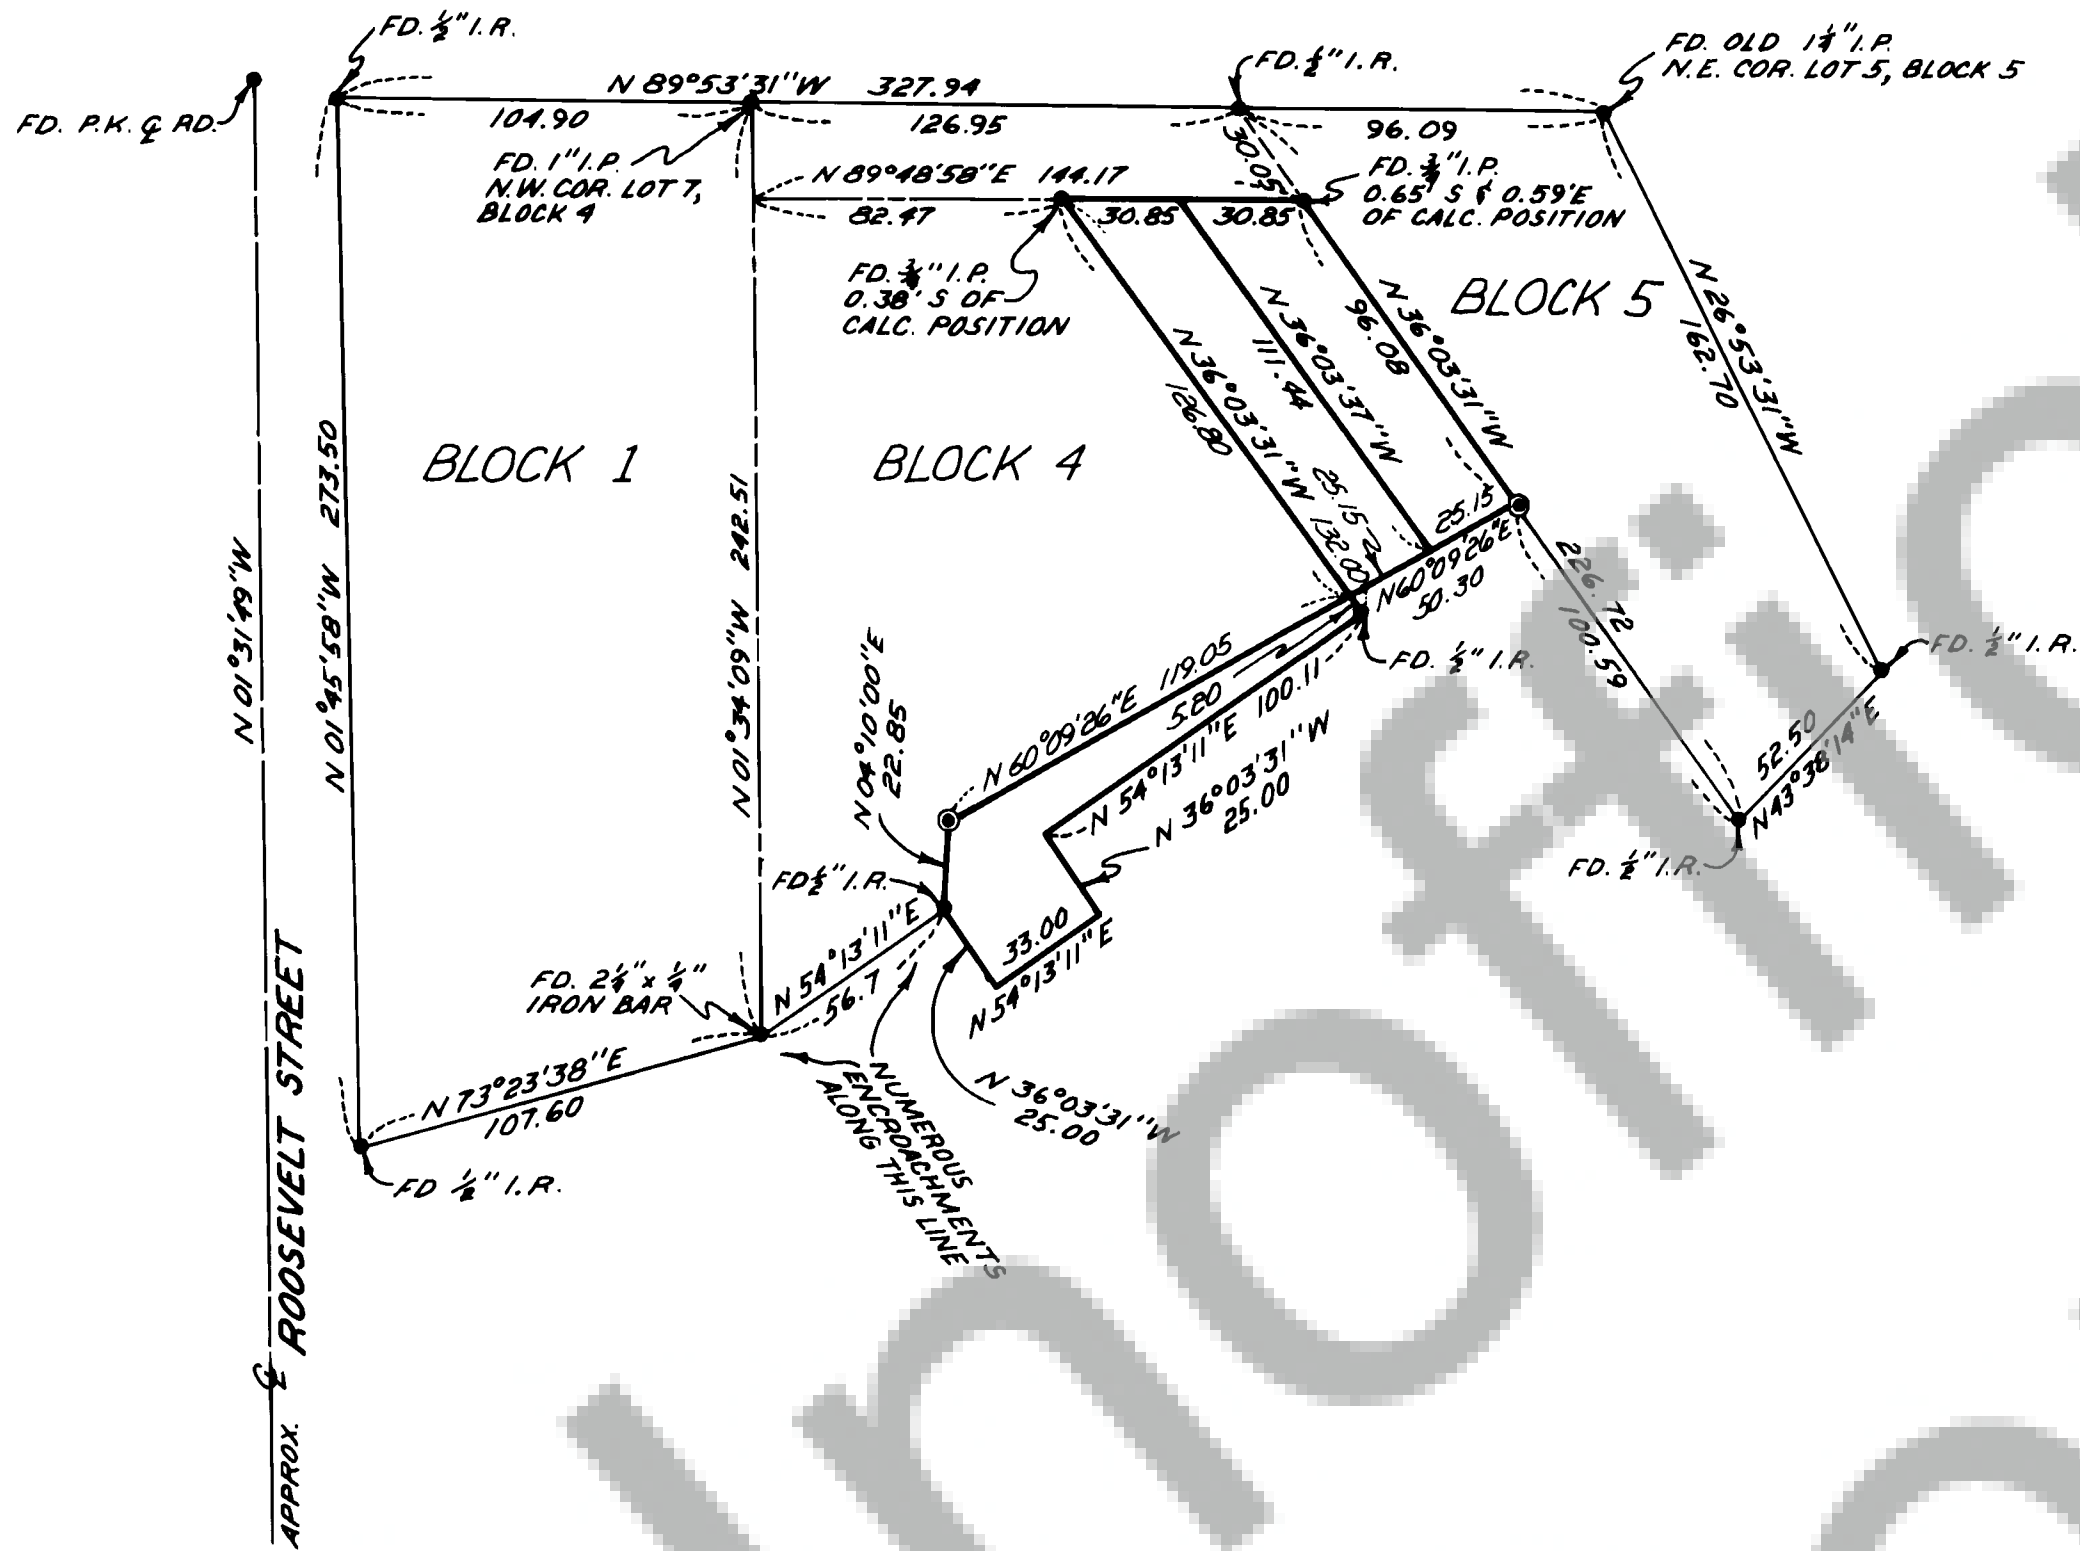

REFERENCE: SURVEY BY OLSON ENGINEERING
DATED JUNE, 1976

SURVEYOR'S CERTIFICATE

This map correctly represents a survey made by me or under my direction in conformance with the requirements of the Survey Recording Act at the request of
BOB BARNES AND BILL COLLIER

in MAY 1977

Jerry C. Olson
Jerry C. Olson - 9025

AUDITOR'S CERTIFICATE

Filed for record this 11 day of Oct 1977 at 8:30 A.M.
in Book 1 of SURVEYS at page 134 at the request of

JERRY C. OLSON
[Signature]
Deputy County Auditor

	OLSON ENGINEERING	Scale <u>1"=50'</u> Date <u>5/77</u>
	1111 BROADWAY, VANCOUVER, WASH.	Job No. <u>1821</u> Calc. By <u>JGL</u>
	PH. (206) - 695-1385	Drawn By <u>PC</u>
	1 KANAKA CR. RD., STEVENSON, WASH.	Checked By <u> </u>
	PH. (509) - 427-8411	Sheet <u>1</u> of <u>1</u>