


SURVEY OF
A PORTION OF

N $\frac{1}{2}$, NW $\frac{1}{4}$, SEC. 34

T2N, R6E, W.M.

© SET $\frac{1}{4}$ " I.P. WITH PLASTIC CAP

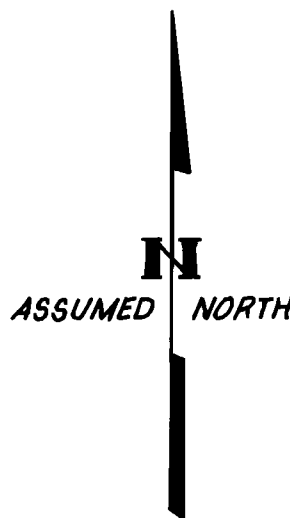

SURVEY REFERENCE:

OLSON ENGINEERING SURVEY
OF SEPTEMBER, 1975 FOR
TOM TUCKER

OLSON ENGINEERING SURVEY
OF FEBRUARY, 1974 FOR LEE
QUIRING IN BK. 1 PAGE 34.

SURVEYOR'S CERTIFICATE

This map correctly represents a survey made by me or under my direction in conform-
ance with the requirements of the Survey Recording Act at the request of

JACK SPRINGS

in DECEMBER 1977

Jerry C. Olson
Jerry C. Olson - 9025


807

AUDITOR'S CERTIFICATE

Filed for record this 14th day of February 1978 at 4:00 P.M.
in Book 1 of SURVEYS at page 139 at the request of

JERRY C. OLSON

J. Washiter
Deputy County Auditor

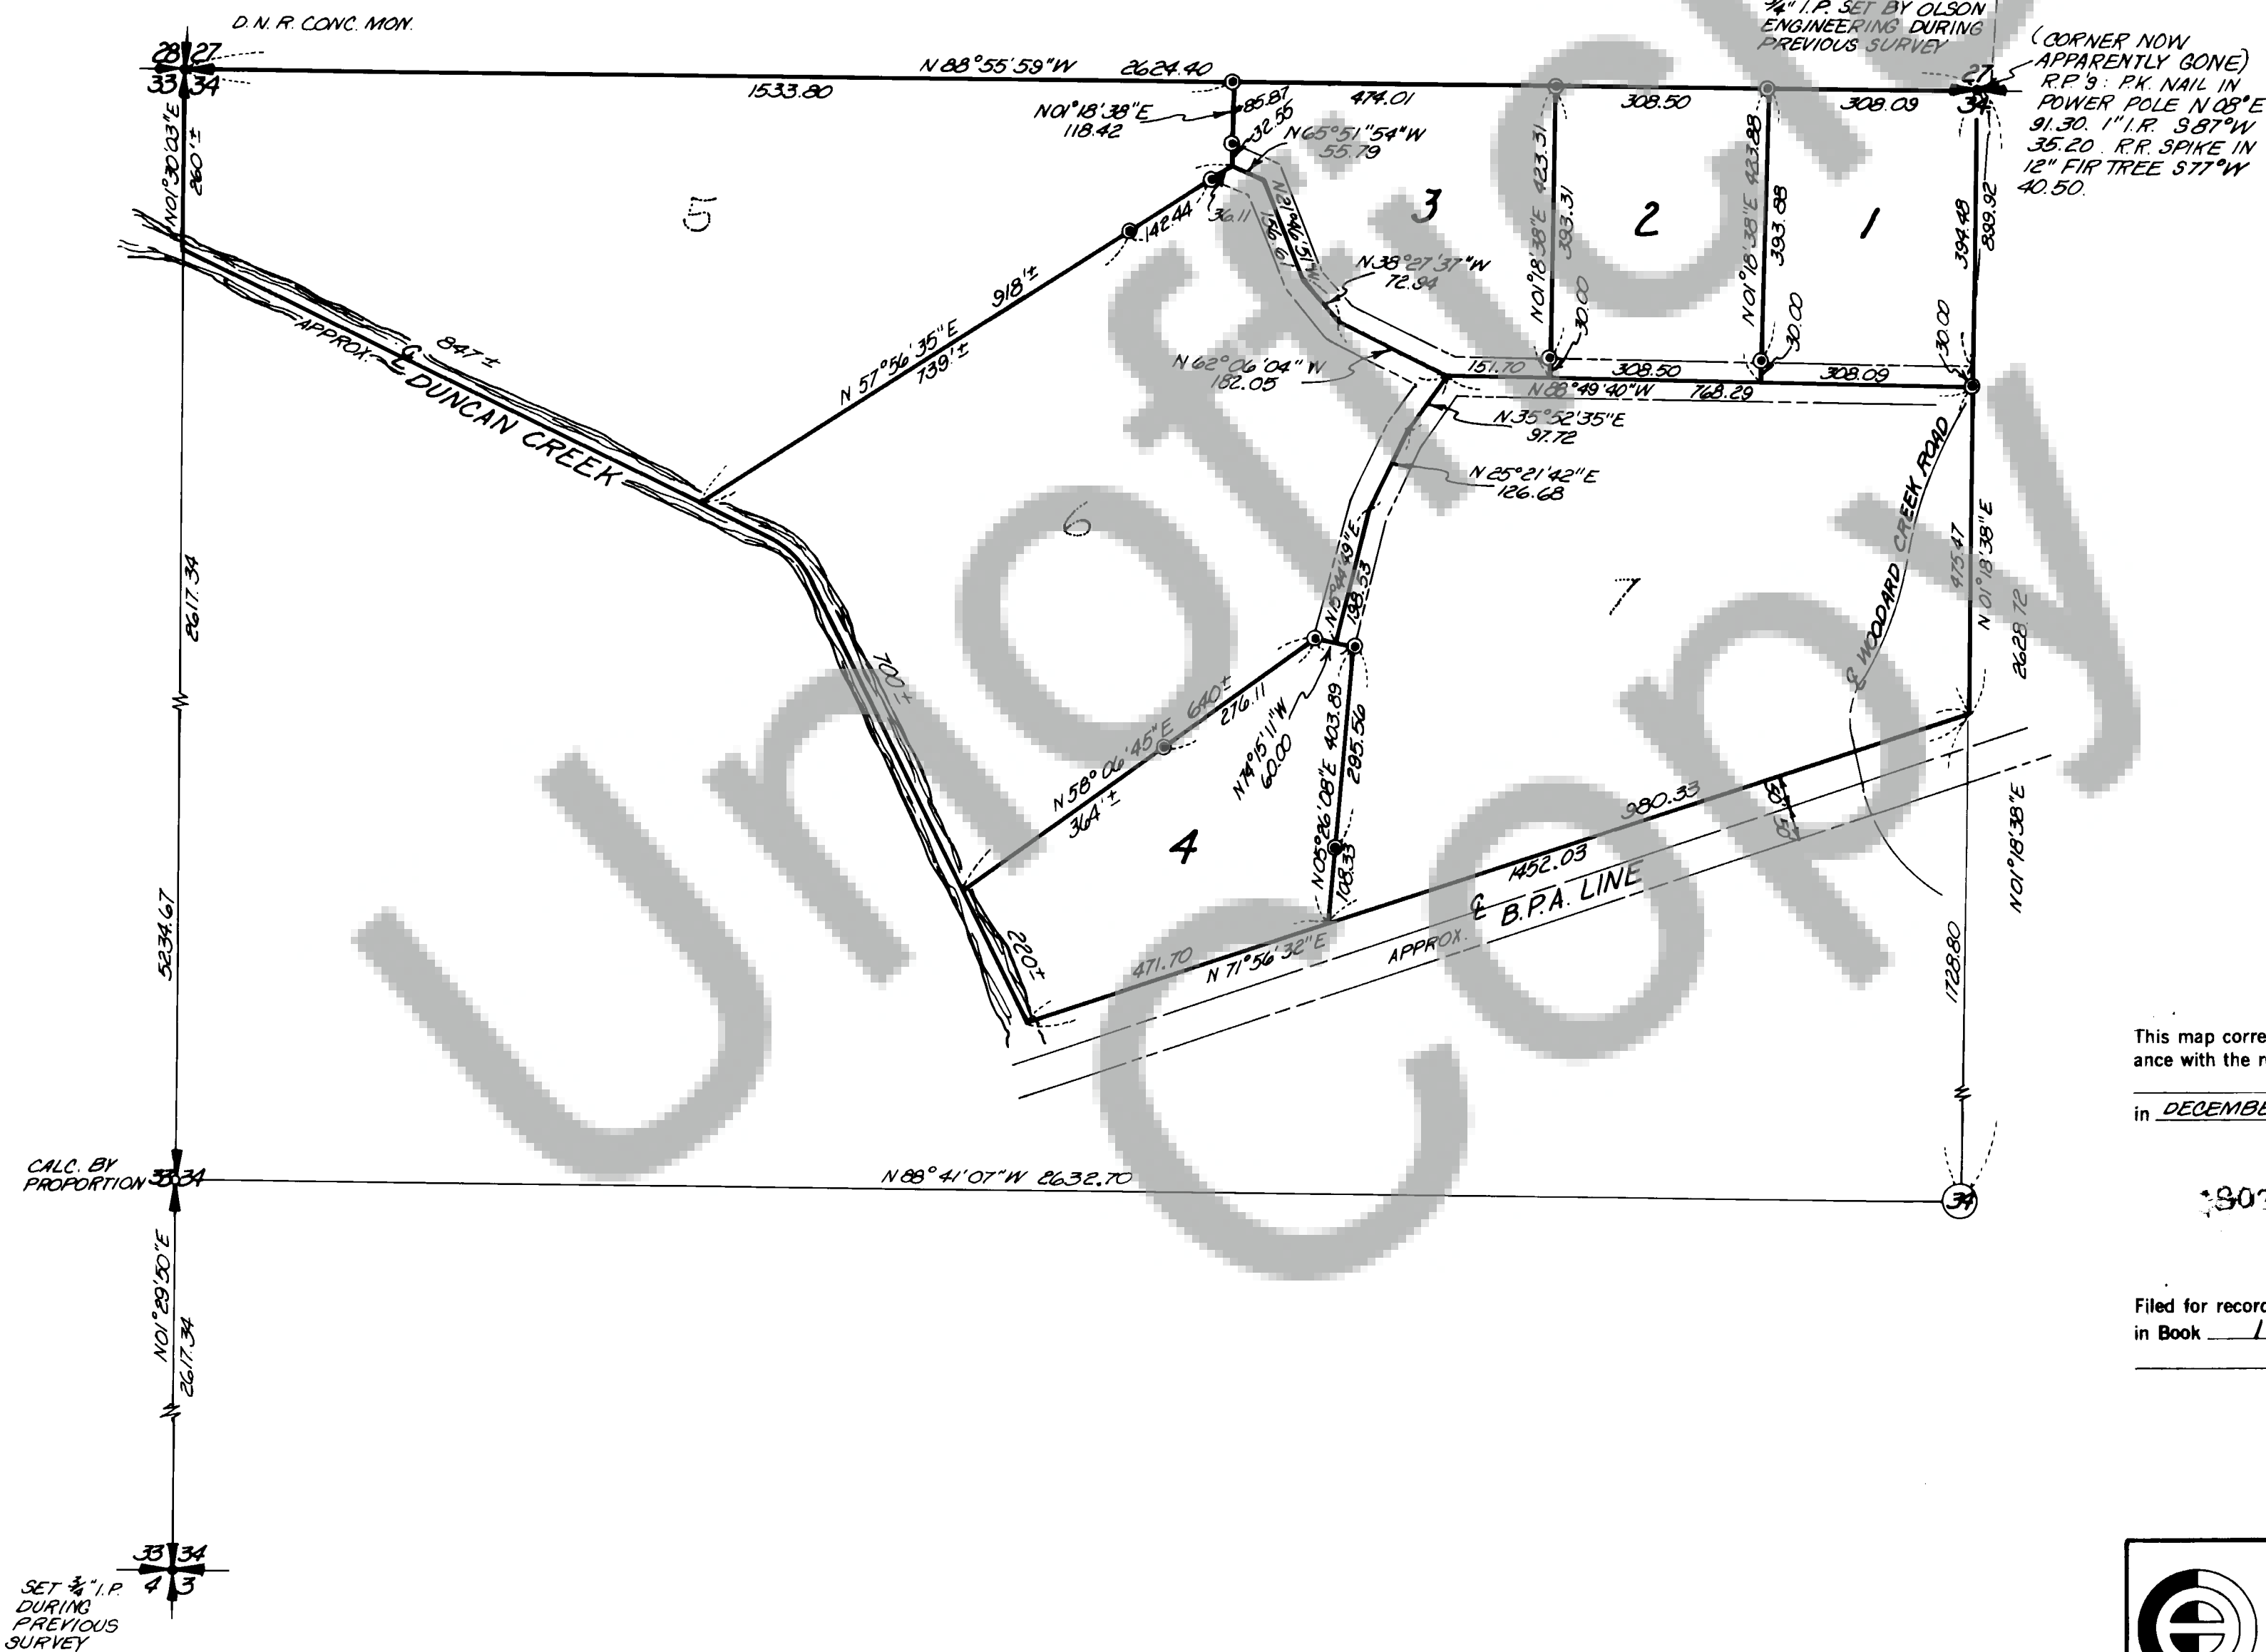

SET $\frac{1}{4}$ " I.P.
DURING
PREVIOUS
SURVEY



OLSON ENGINEERING
112 E. 13 ST., VANCOUVER, WASH.
PH. (206) - 695-4385
1 KANAKA CR. RD., STEVENSON, WASH.
PH. (509) - 427-8411

Scale 1"=200' Date 12/77
Job No 1924 Calc. By JCL
Drawn By RJC
Checked By _____
Sheet 1 of 1