
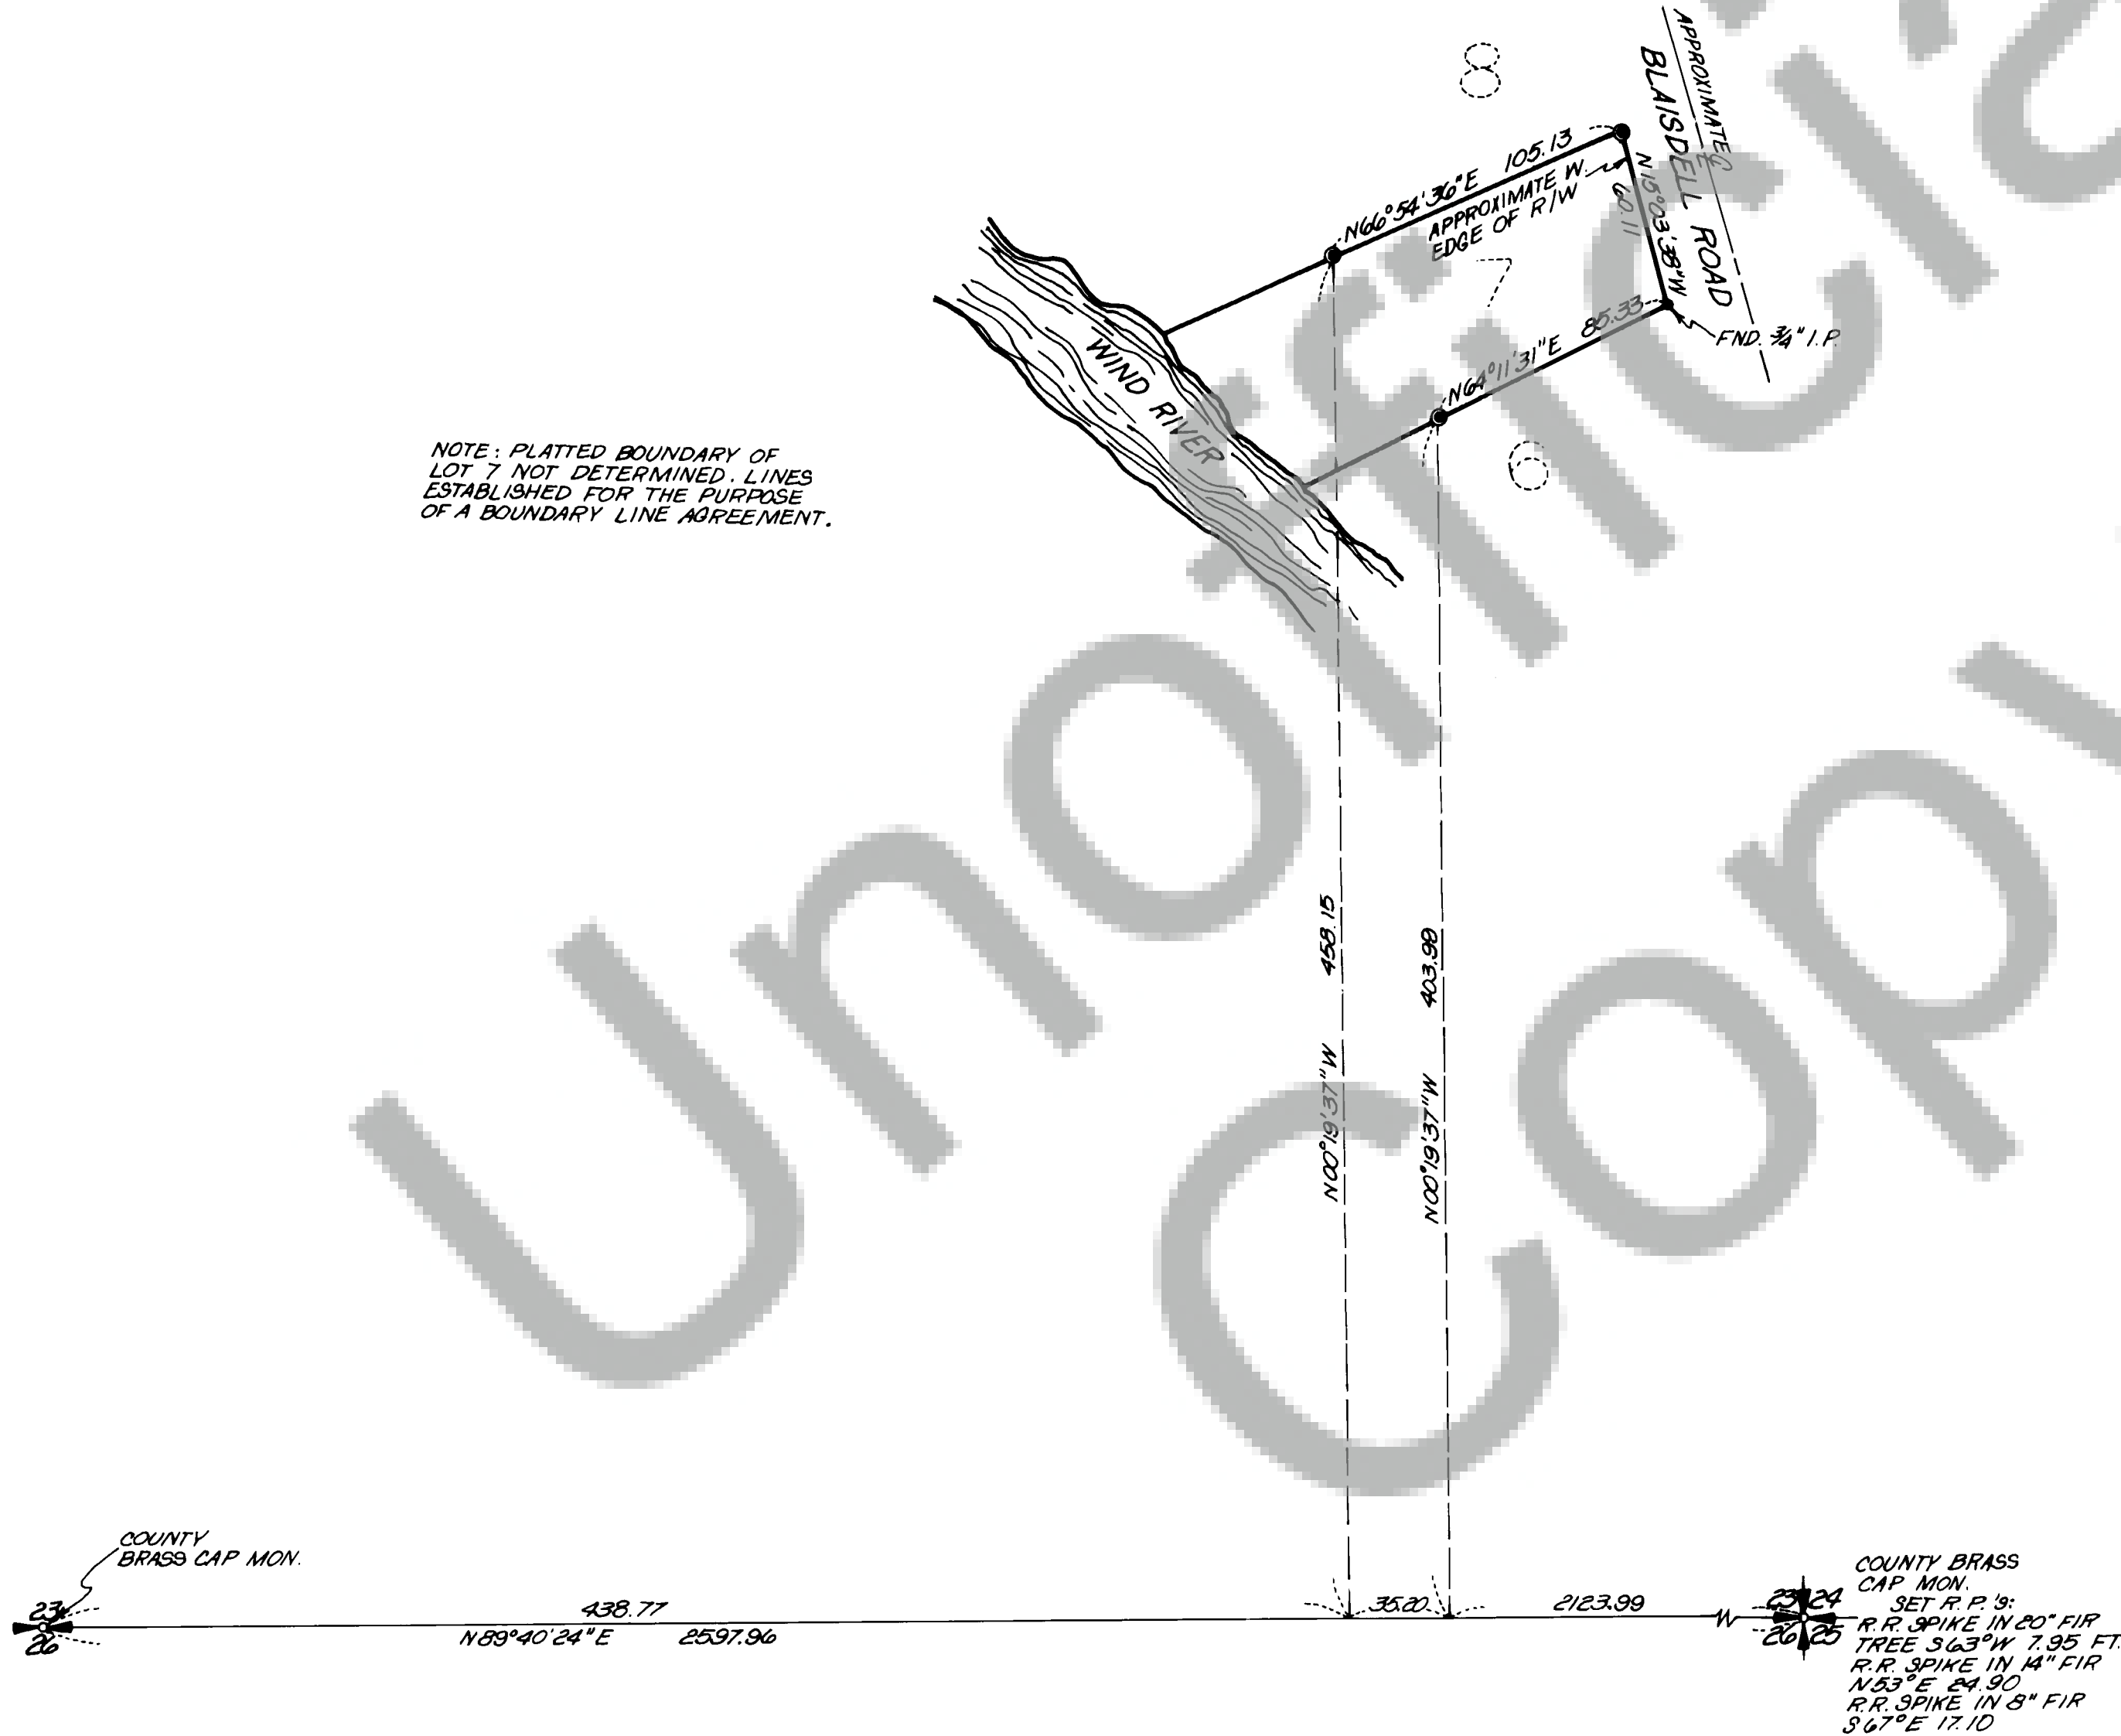


SURVEY OF
A PORTION OF
SE 1/4, SEC. 23
T4N, R7E, W.M.
BEING A PORTION OF
LOTS 6, 7 & 8 OF
BLAISDELL TRACTS

● SET 1/2" I. R. WITH PLASTIC CAP

NOTE: PLATTED BOUNDARY OF
LOT 7 NOT DETERMINED. LINES
ESTABLISHED FOR THE PURPOSE
OF A BOUNDARY LINE AGREEMENT.

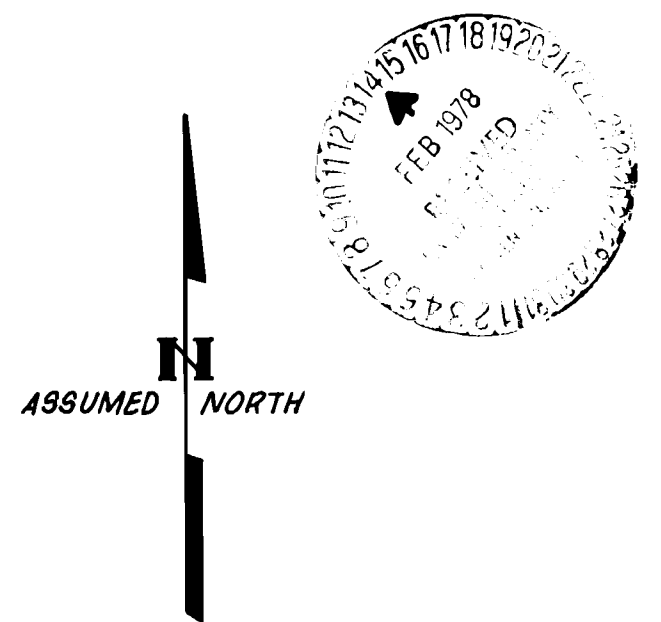

SURVEYOR'S CERTIFICATE

This map correctly represents a survey made by me or under my direction in conformance with the requirements of the Survey Recording Act at the request of
GEORGE NORMAN
in NOVEMBER 1977


Jerry C. Olson
Jerry C. Olson - 9025

85808

AUDITOR'S CERTIFICATE

Filed for record this 14th day of February 1978 at 1:00 P.M.
in Book 1 of SURVEYS at page 140 at the request of
JERRY C. OLSON

L. Wachter
Deputy County Auditor

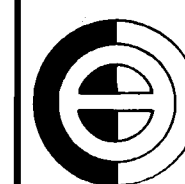

OLSON ENGINEERING
112 E. 13 ST., VANCOUVER, WASH.
PH. (206)-695-1385
1 KANAKA CR. RD., STEVENSON, WASH.
PH. (509)-427-8411

Scale 1"=50' Date 11/77
Job No 1986 Calc. By JGL
Drawn By RUC
Checked By
Sheet 1 of 1