
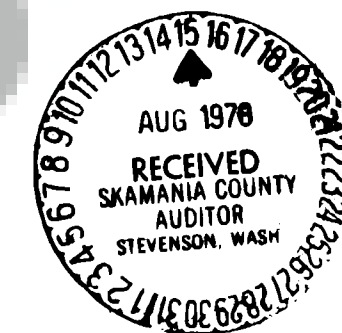


BEARINGS AND DISTANCES
ARE TO THE N.W. CORNER OF
THE BISHOP D.L.C.

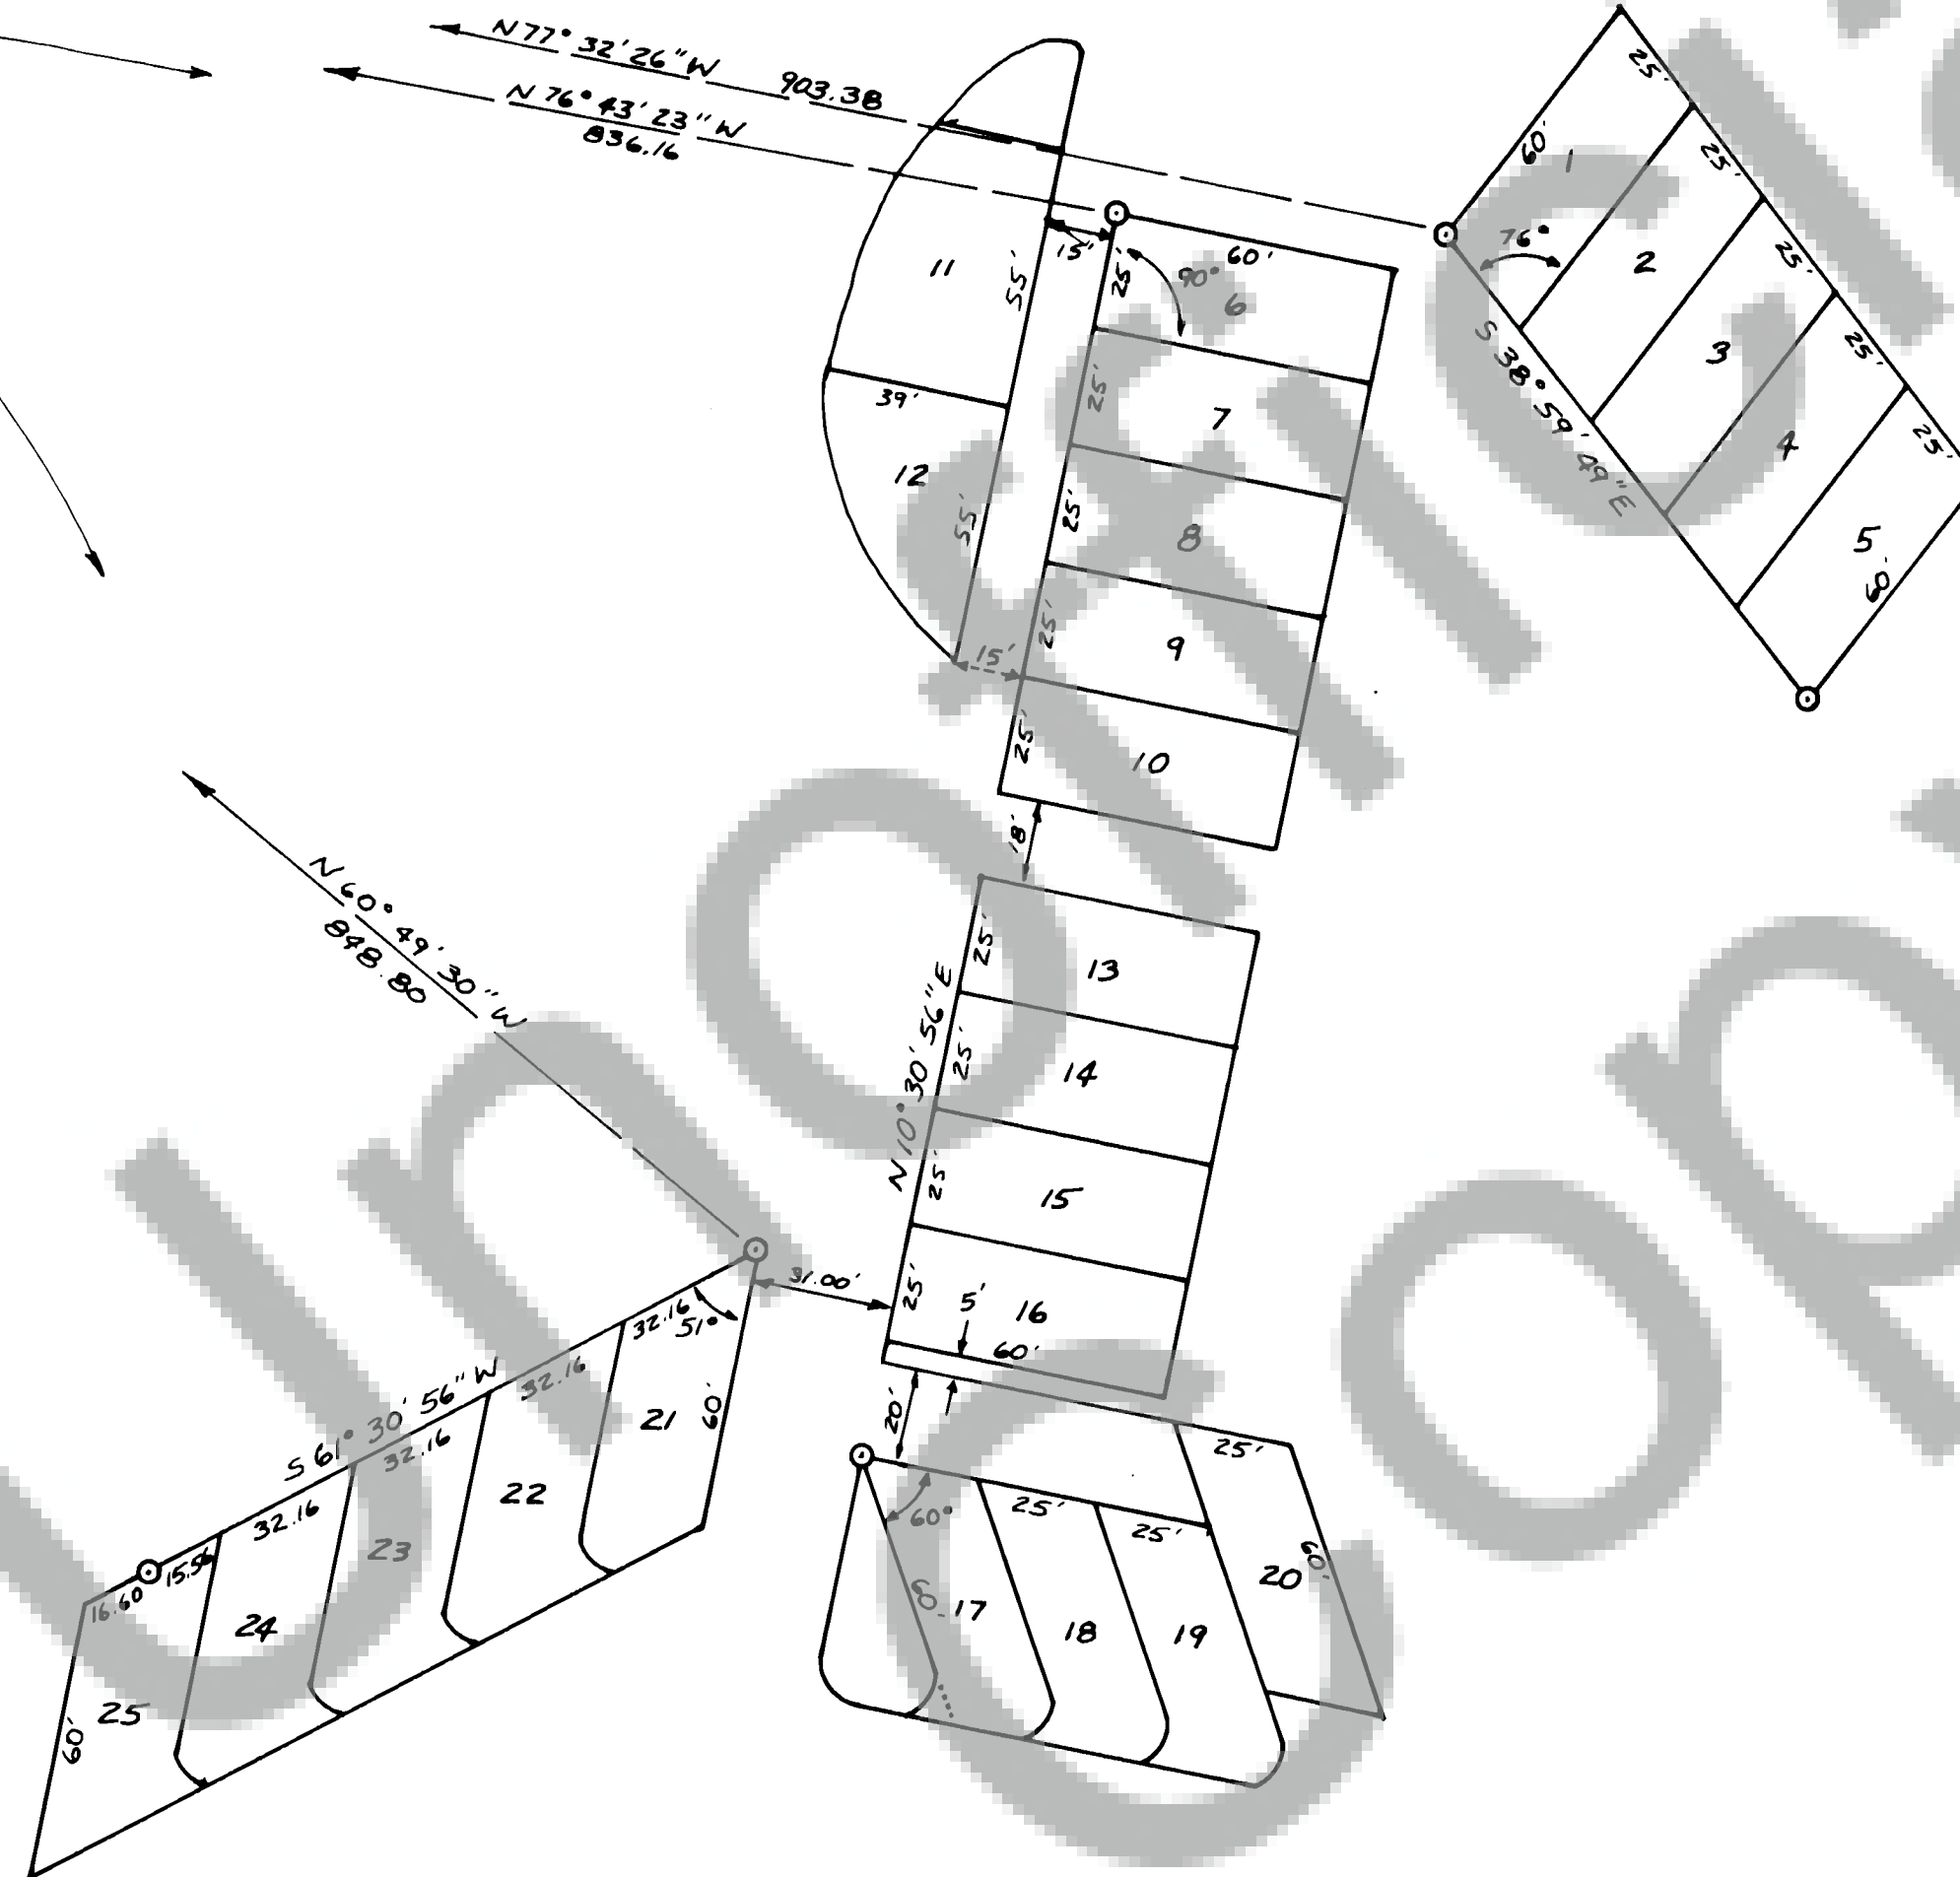

SURVEYOR'S CERTIFICATE

This map correctly represents a survey made by me or under my direction in conform-
ance with the requirements of the Survey Recording Act at the request of

JOHN SULLIVAN

in AUG 1978

Robert W. Glaeser
Robert W. Glaeser - 15024

87031

AUDITOR'S CERTIFICATE

Filed for record this 15th day of August 1978 at 8:30 A.M.
in Book 1 of Survey at page 163 at the request of

Robert W. Glaeser

W. J. ...
Deputy County Auditor

ROBERT W. GLAESER
PROFESSIONAL LAND SURVEYOR
P.O. BOX 496
STEVENSON, WASH. 98648
PH. (509) - 427-8155

Scale 1" = 40' Date 8-12-78
Job No. ... Calc By *RWC*
Drawn By *RWC*
Checked By *RWC*
Sheet 1 of 1