


87651

Book 1 Surveys Page 173

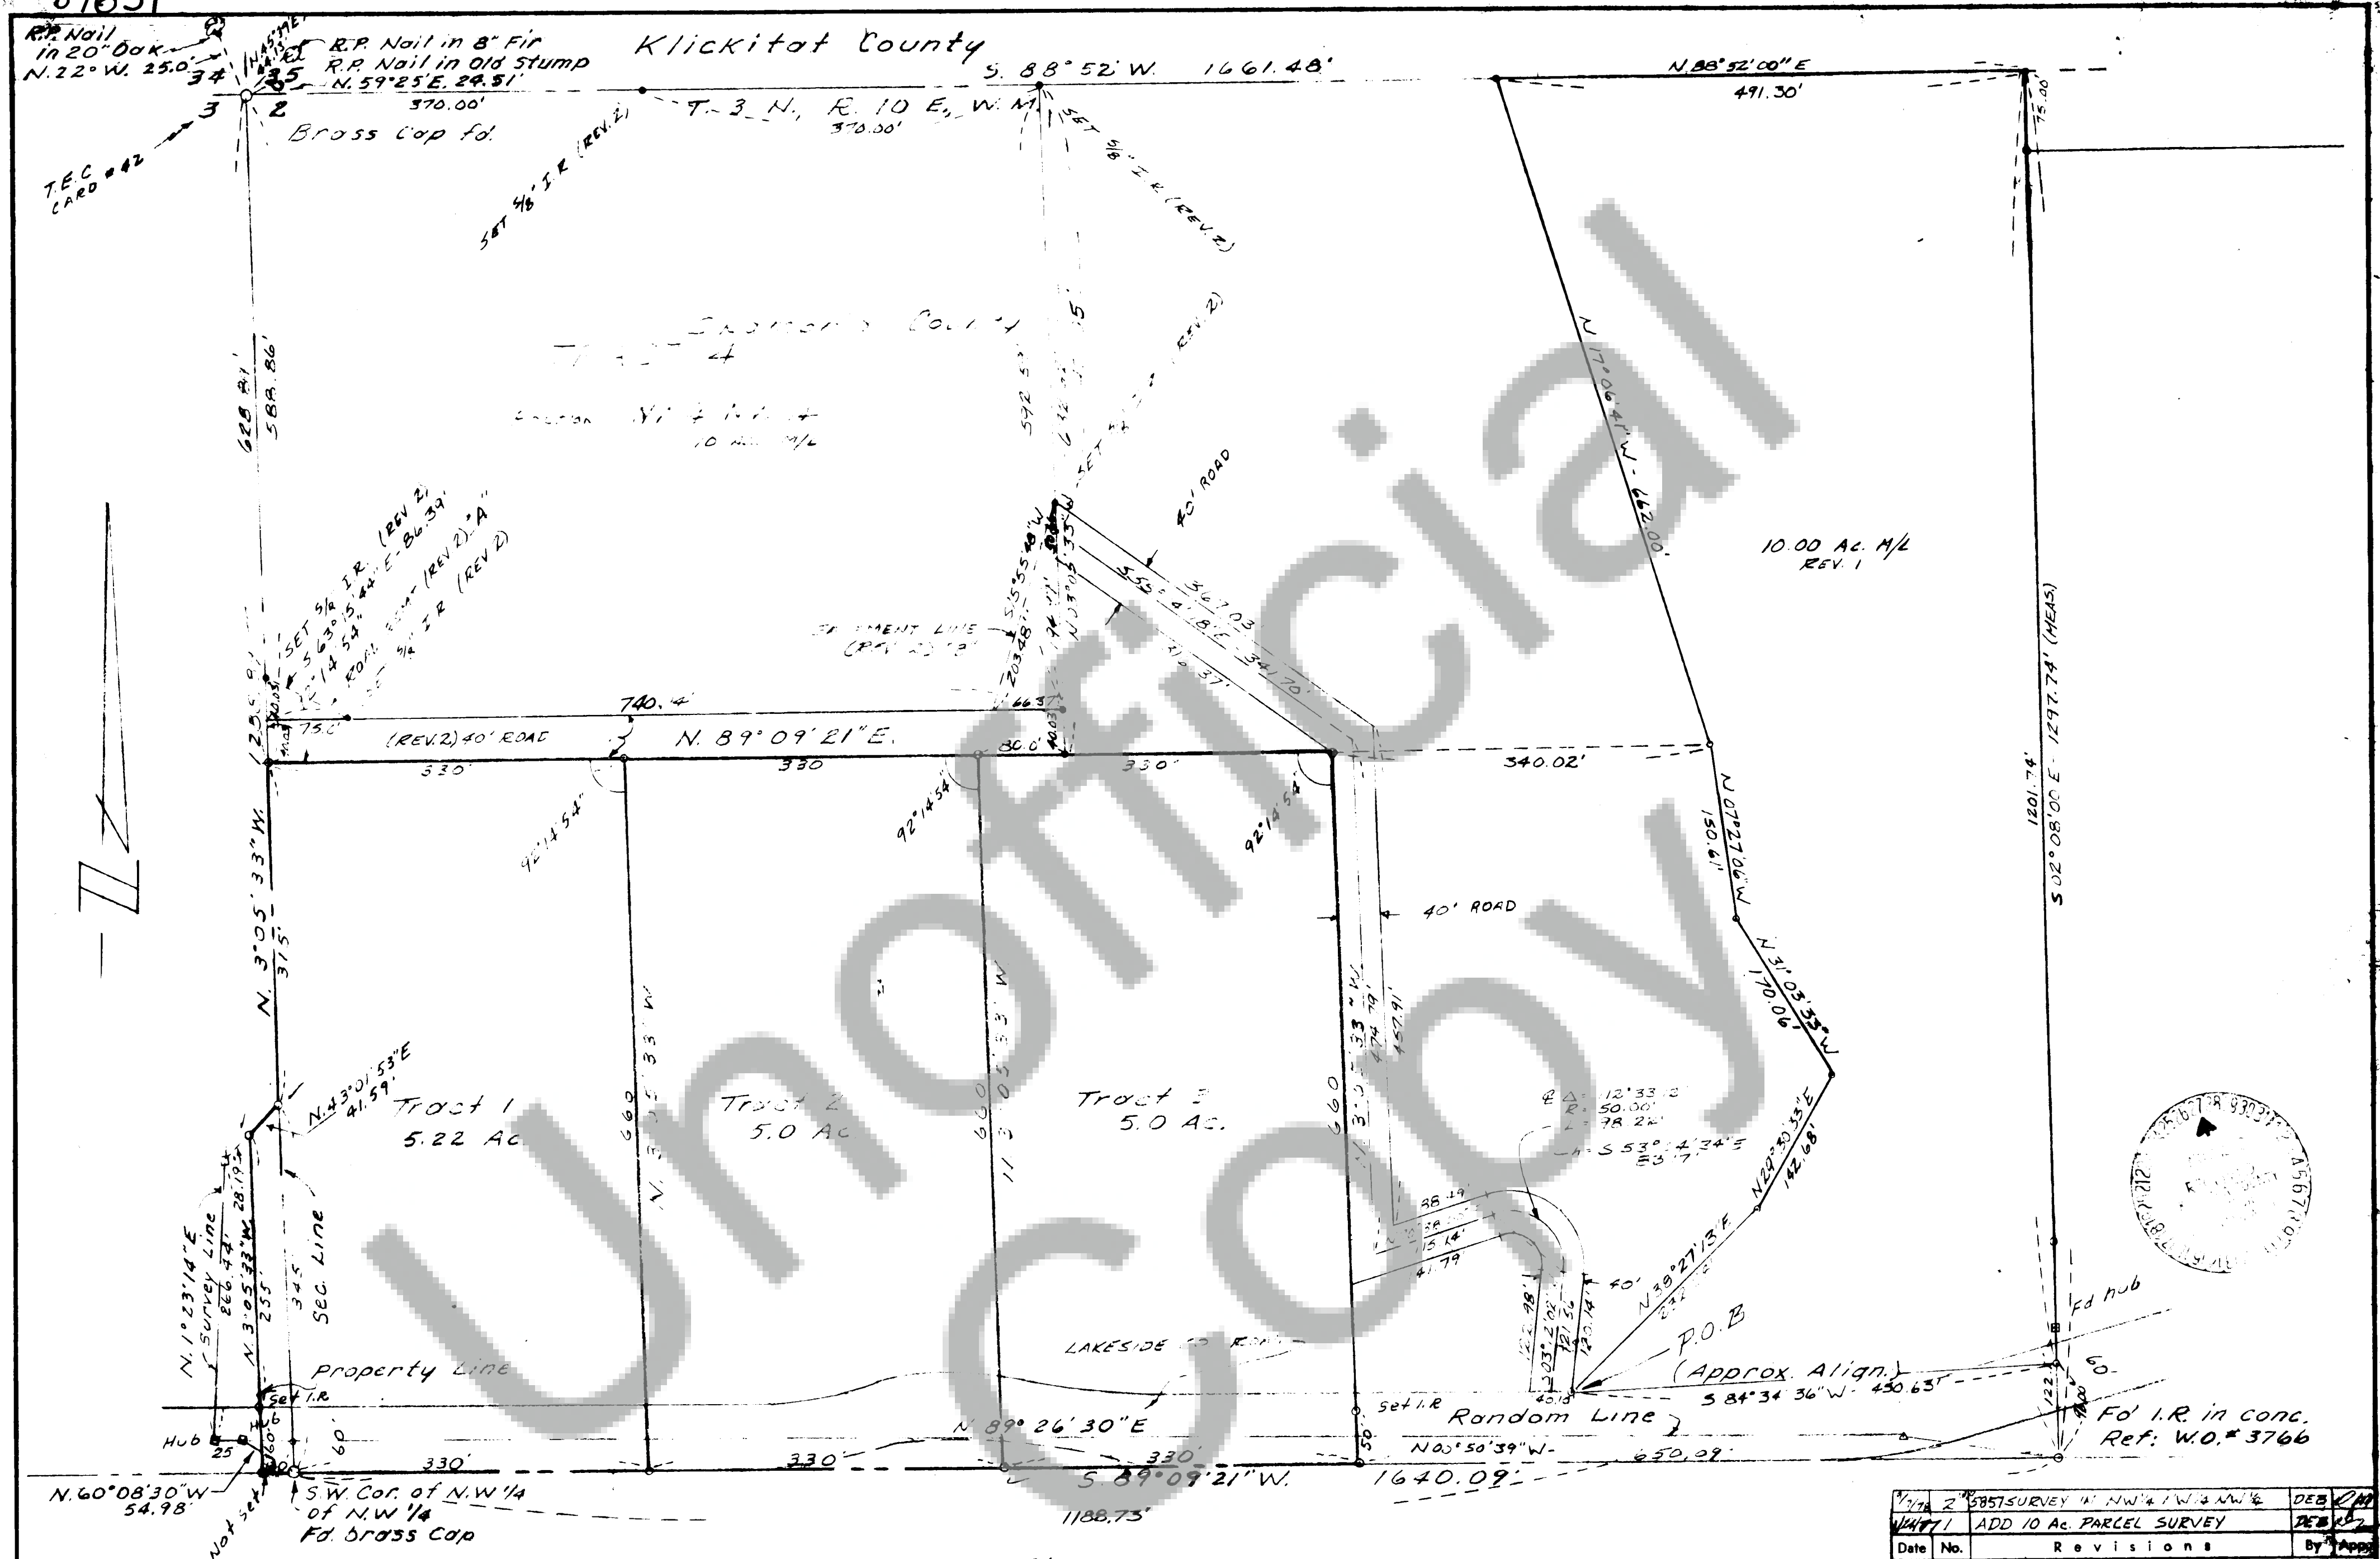

AUDITOR'S CERTIFICATE:
Filed for record this 27th day of November, 1978, at 9:00 AM
in Book 1 of Surveys
at Page 173 at the request of
Donald J. Hendryx
Signed [Signature]

NOTE
o = Set I.R. at all property cor's.

SURVEYOR'S CERTIFICATE:
This map correctly represents a survey made under my direction conforming to the requirements of the Survey Recording Act at the request of Bethwel Hendryx in September, 1978. Registered No. 21 and 15657.
Signed [Signature]



Carl R. Braloy

25851 SURVEY IN NW 1/4 NW 1/4		DEB
10471 ADD 10 AC. PARCEL SURVEY		DEB
Date	No.	Revisions
Survey		
For Bethwel Hendryx in NW 1/4 of NW 1/4 Sec. 2, T. 3 N., R. 10 E., W. 1 M. Skamania County, Wash.		
Design	TENNESSEE ENGINEERING CORP.	
Survey	Consulting Engineers	
Drawn	412 West Second Place	
Checked	The Dalles	
Approved	Oregon	
Work Order No.	3366	
Sheet	1 of 1	