


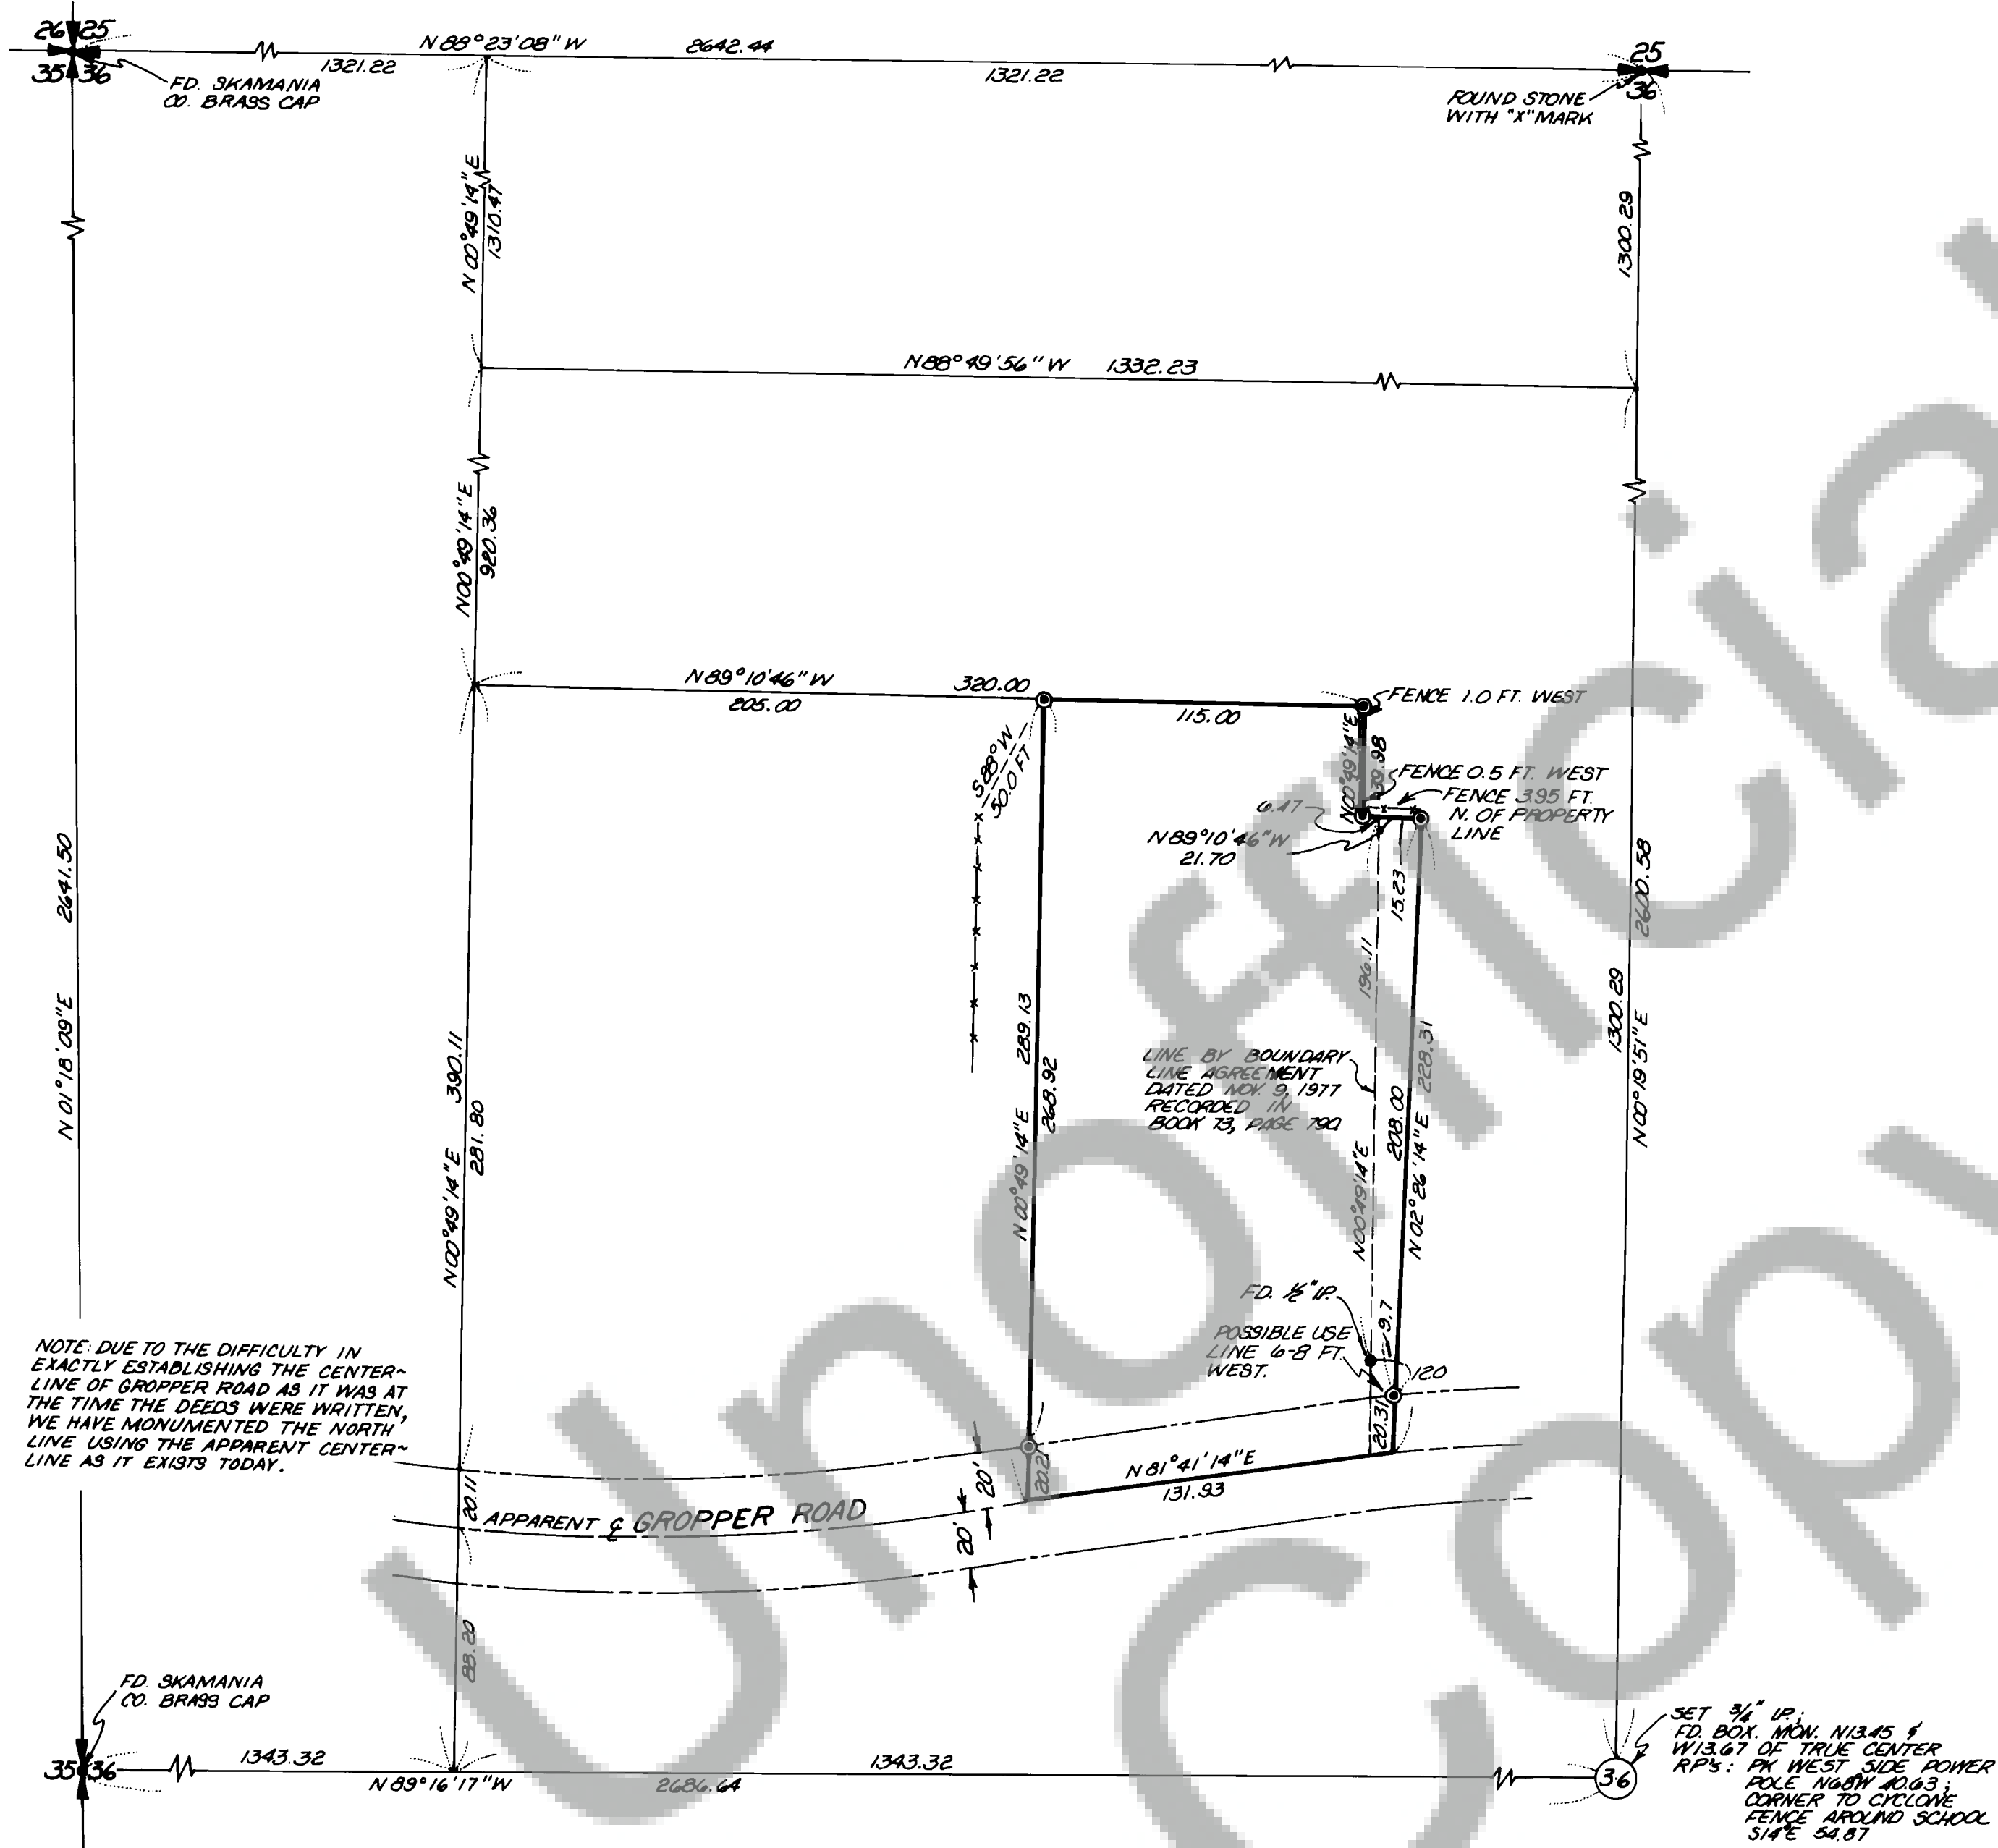


NOTE: DUE TO THE DIFFICULTY IN EXACTLY ESTABLISHING THE CENTER LINE OF GROPPER ROAD AS IT WAS AT THE TIME THE DEEDS WERE WRITTEN, WE HAVE MONUMENTED THE NORTH LINE USING THE APPARENT CENTER LINE AS IT EXISTS TODAY.

SURVEY OF
A PORTION OF
SE 1/4, NW 1/4, SEC. 36
T3N, R7E, WM

© SET 1/2" IRON ROD WITH PLASTIC CAP

ALL BEARINGS & DISTANCES
ARE LAMBERT CONFORMAL
SOUTH ZONE

REFERENCE SURVEYS: SKAMANIA COUNTY CONTROL
PROJECT CRP # 74-26
OLSON ENGINEERING SURVEY OF
OCTOBER, 1975, RECORDED IN
VOLUME 1 AT PAGE 266.

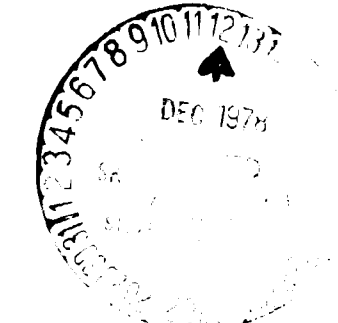

SURVEYOR'S CERTIFICATE

This map correctly represents a survey made by me or under my direction in conform-
ance with the requirements of the Survey Recording Act at the request of
BUD PALMER
in OCTOBER 1978

Jerry C. Olson
Jerry C. Olson - 9025

AUDITOR'S CERTIFICATE

Filed for record this 12 day of Dec 1978 at 11:30 A.M.
in Book 1 of SURVEYS at page 176 at the request of
JERRY C. OLSON

J. Wachten
Deputy County Auditor

	OLSON ENGINEERING	Scale <u>1"=50'</u> Date <u>10/78</u>
	112 E. 13 ST., VANCOUVER, WASH.	Job No. <u>1923</u> Calc. By <u>JSL</u>
	PH. (206) - 695-1385	Drawn By <u>PJC</u>
	1 KANAKA CR. RD., STEVENSON, WASH.	Checked By <u>JSL</u>
	PH. (509) - 427-8411	Sheet <u>1</u> of <u>1</u>