


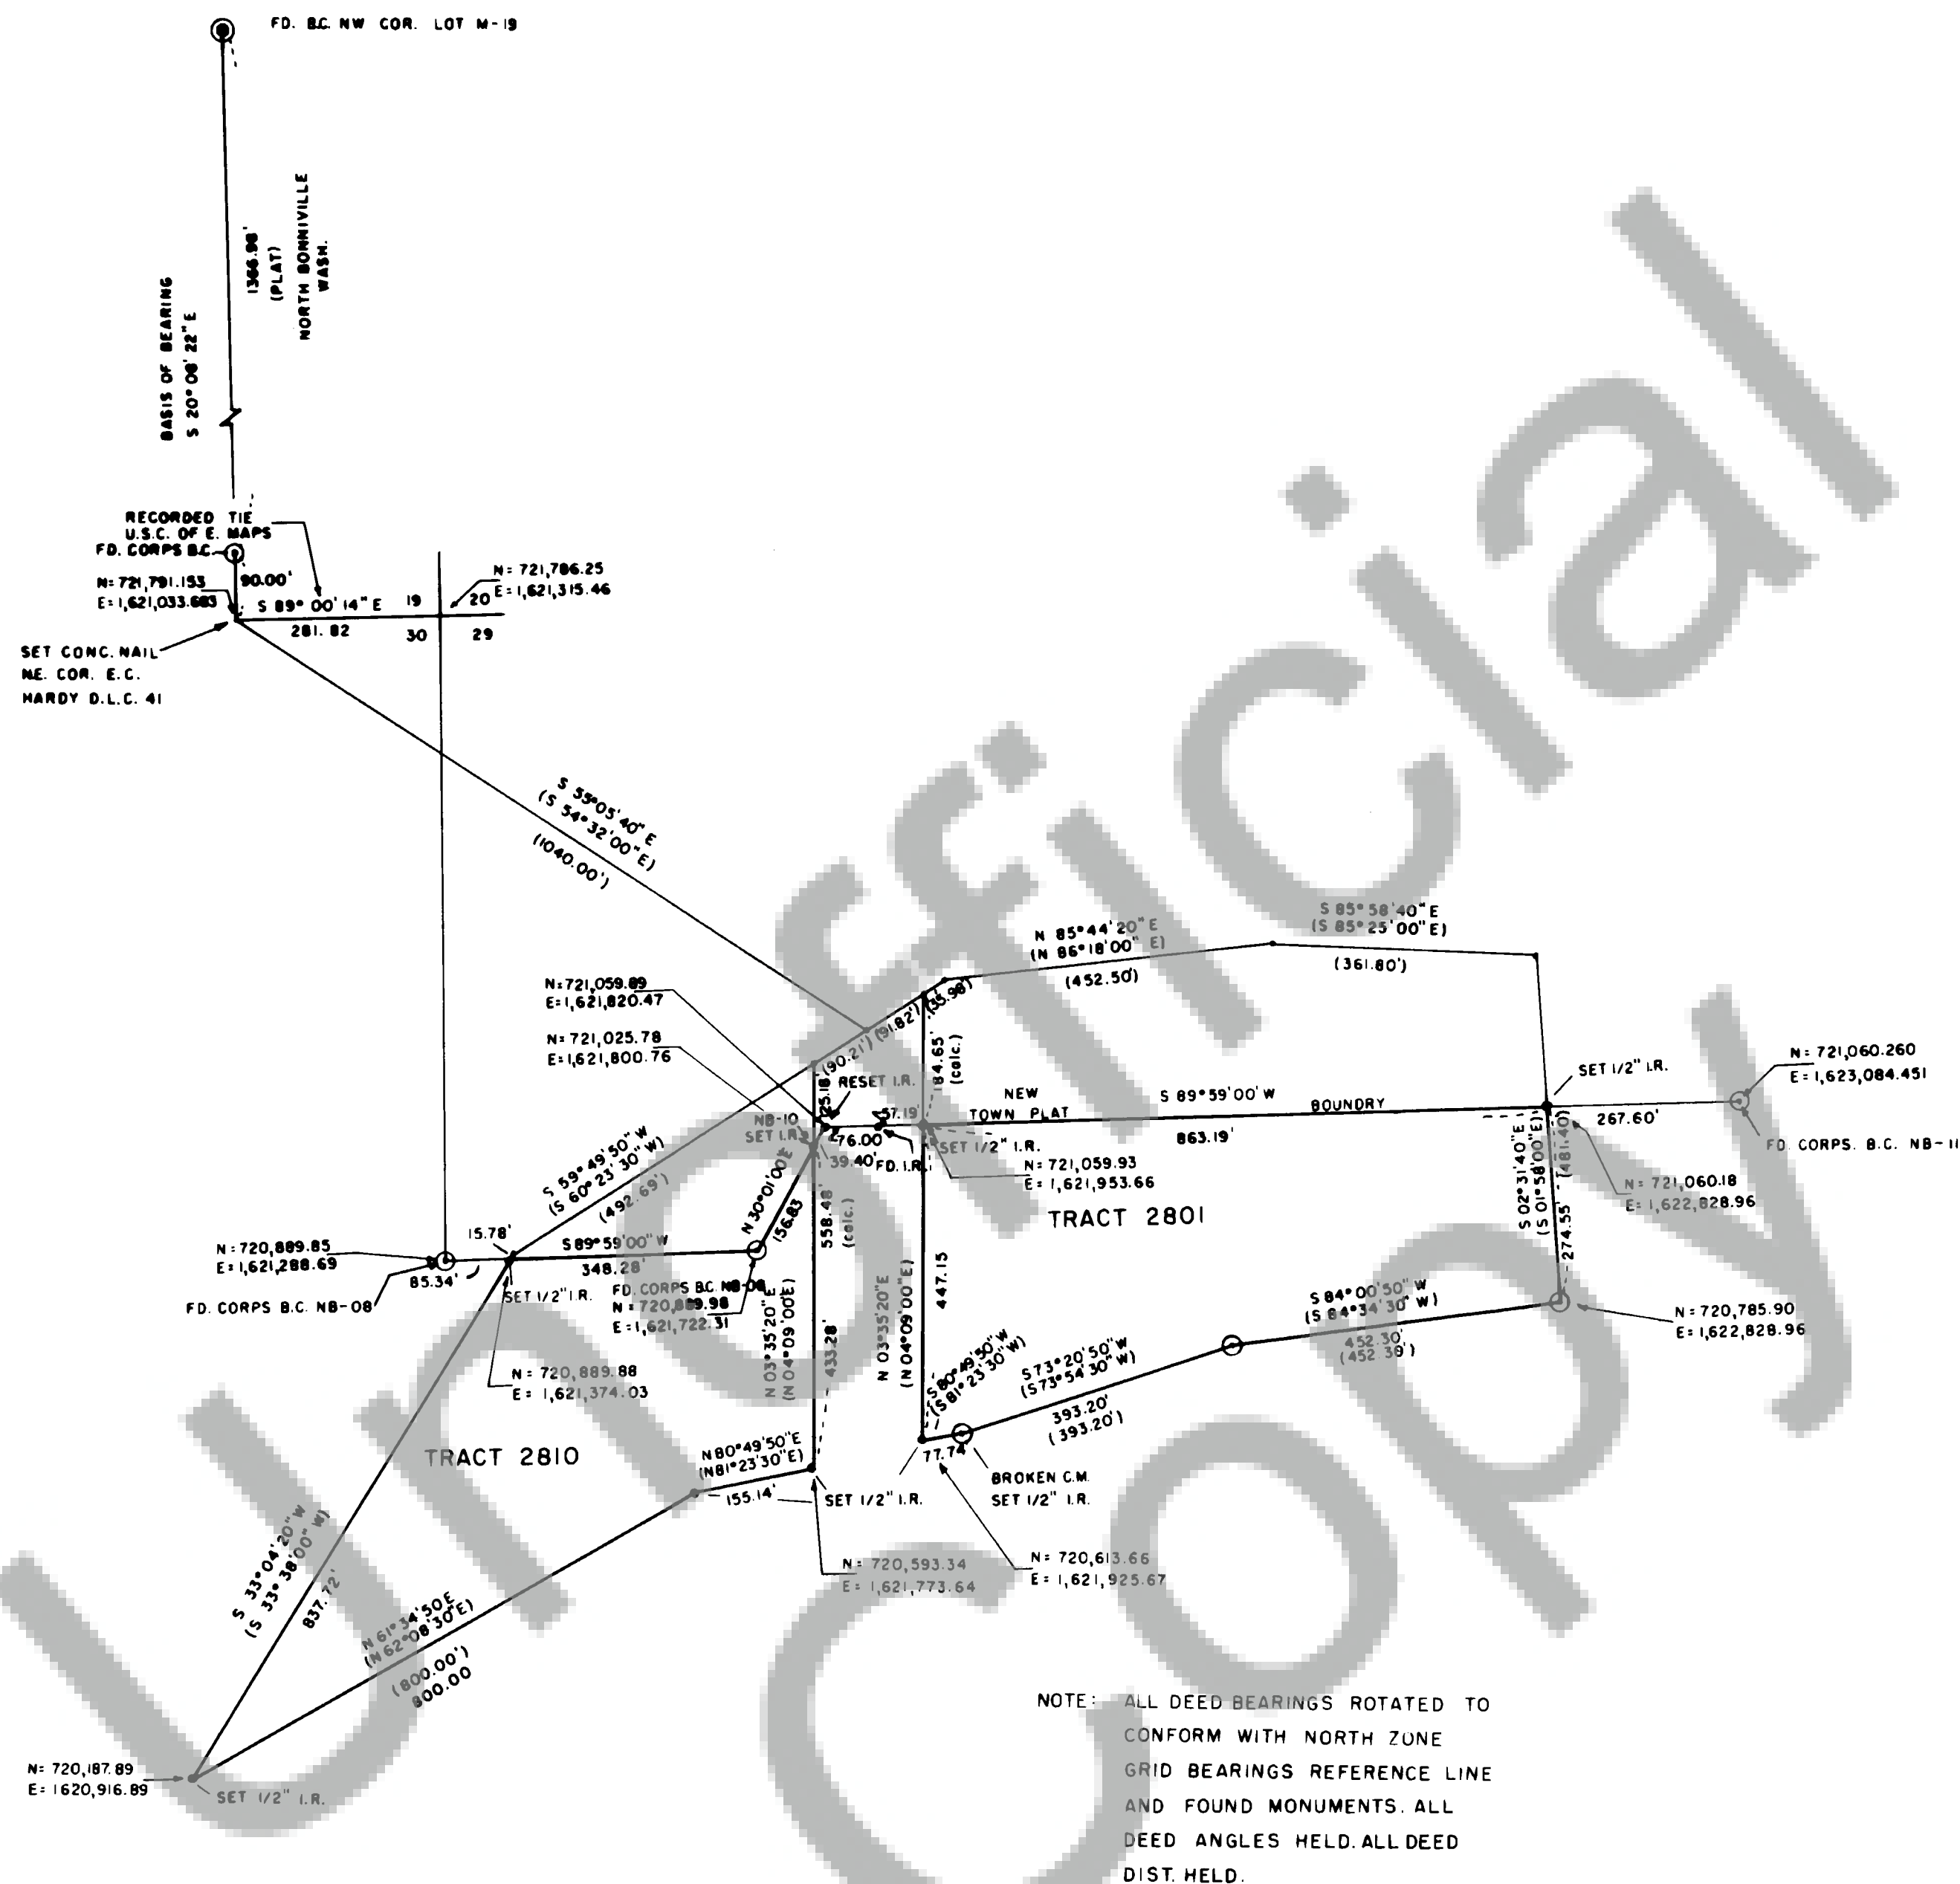

(DEED CALL)

- ⊙- FOUND CONC. MONUMENT
- PROP. CORNERS MONUMENT AS NOTED.

AUDITOR'S CERTIFICATE


Filed for record this 22 day of Feb, 1979,
at 3:30 PM in Book 1 of Surveys at
Page 182 at the request of Donald J. Branton.

Signed Griffith
County Auditor

SURVEYOR'S CERTIFICATE

This map correctly represents a survey made under my direction conforming to the requirements of the Survey Recording Act at the request of the CITY OF NORTH BONNEVILLE in December, 1977.

Signed Donald J. Branton
Donald J. Branton, Registered
Land Surveyor #6620

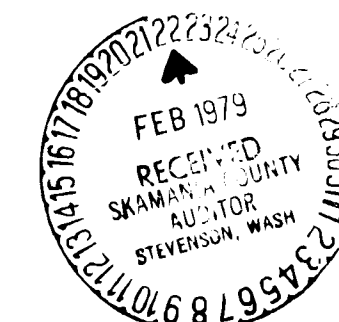

Date	No.	Revisions	By	App
SURVEY OF TRACTS — 2801 & 2810 AREA "C" SOUTH OF TOWN PLAT BOUNDARY NORTH BONNVILLE, WASHINGTON SECTIONS 29 & 30 T 2N R 7E W.M.				
SKAMANIA CO.		WASHINGTON		
Design	TENNESON ENGINEERING CORP. <i>Consulting Engineers</i> 409 Lincoln Street The Dalles Oregon			Scale 1" = 200'
Survey <u>D.L.T.</u>				Date 3/78
Drawn WRT	Checked <u>2013</u>	Approved <u>2013</u>	Work Order No. 5432	Sheet 1 of 3