


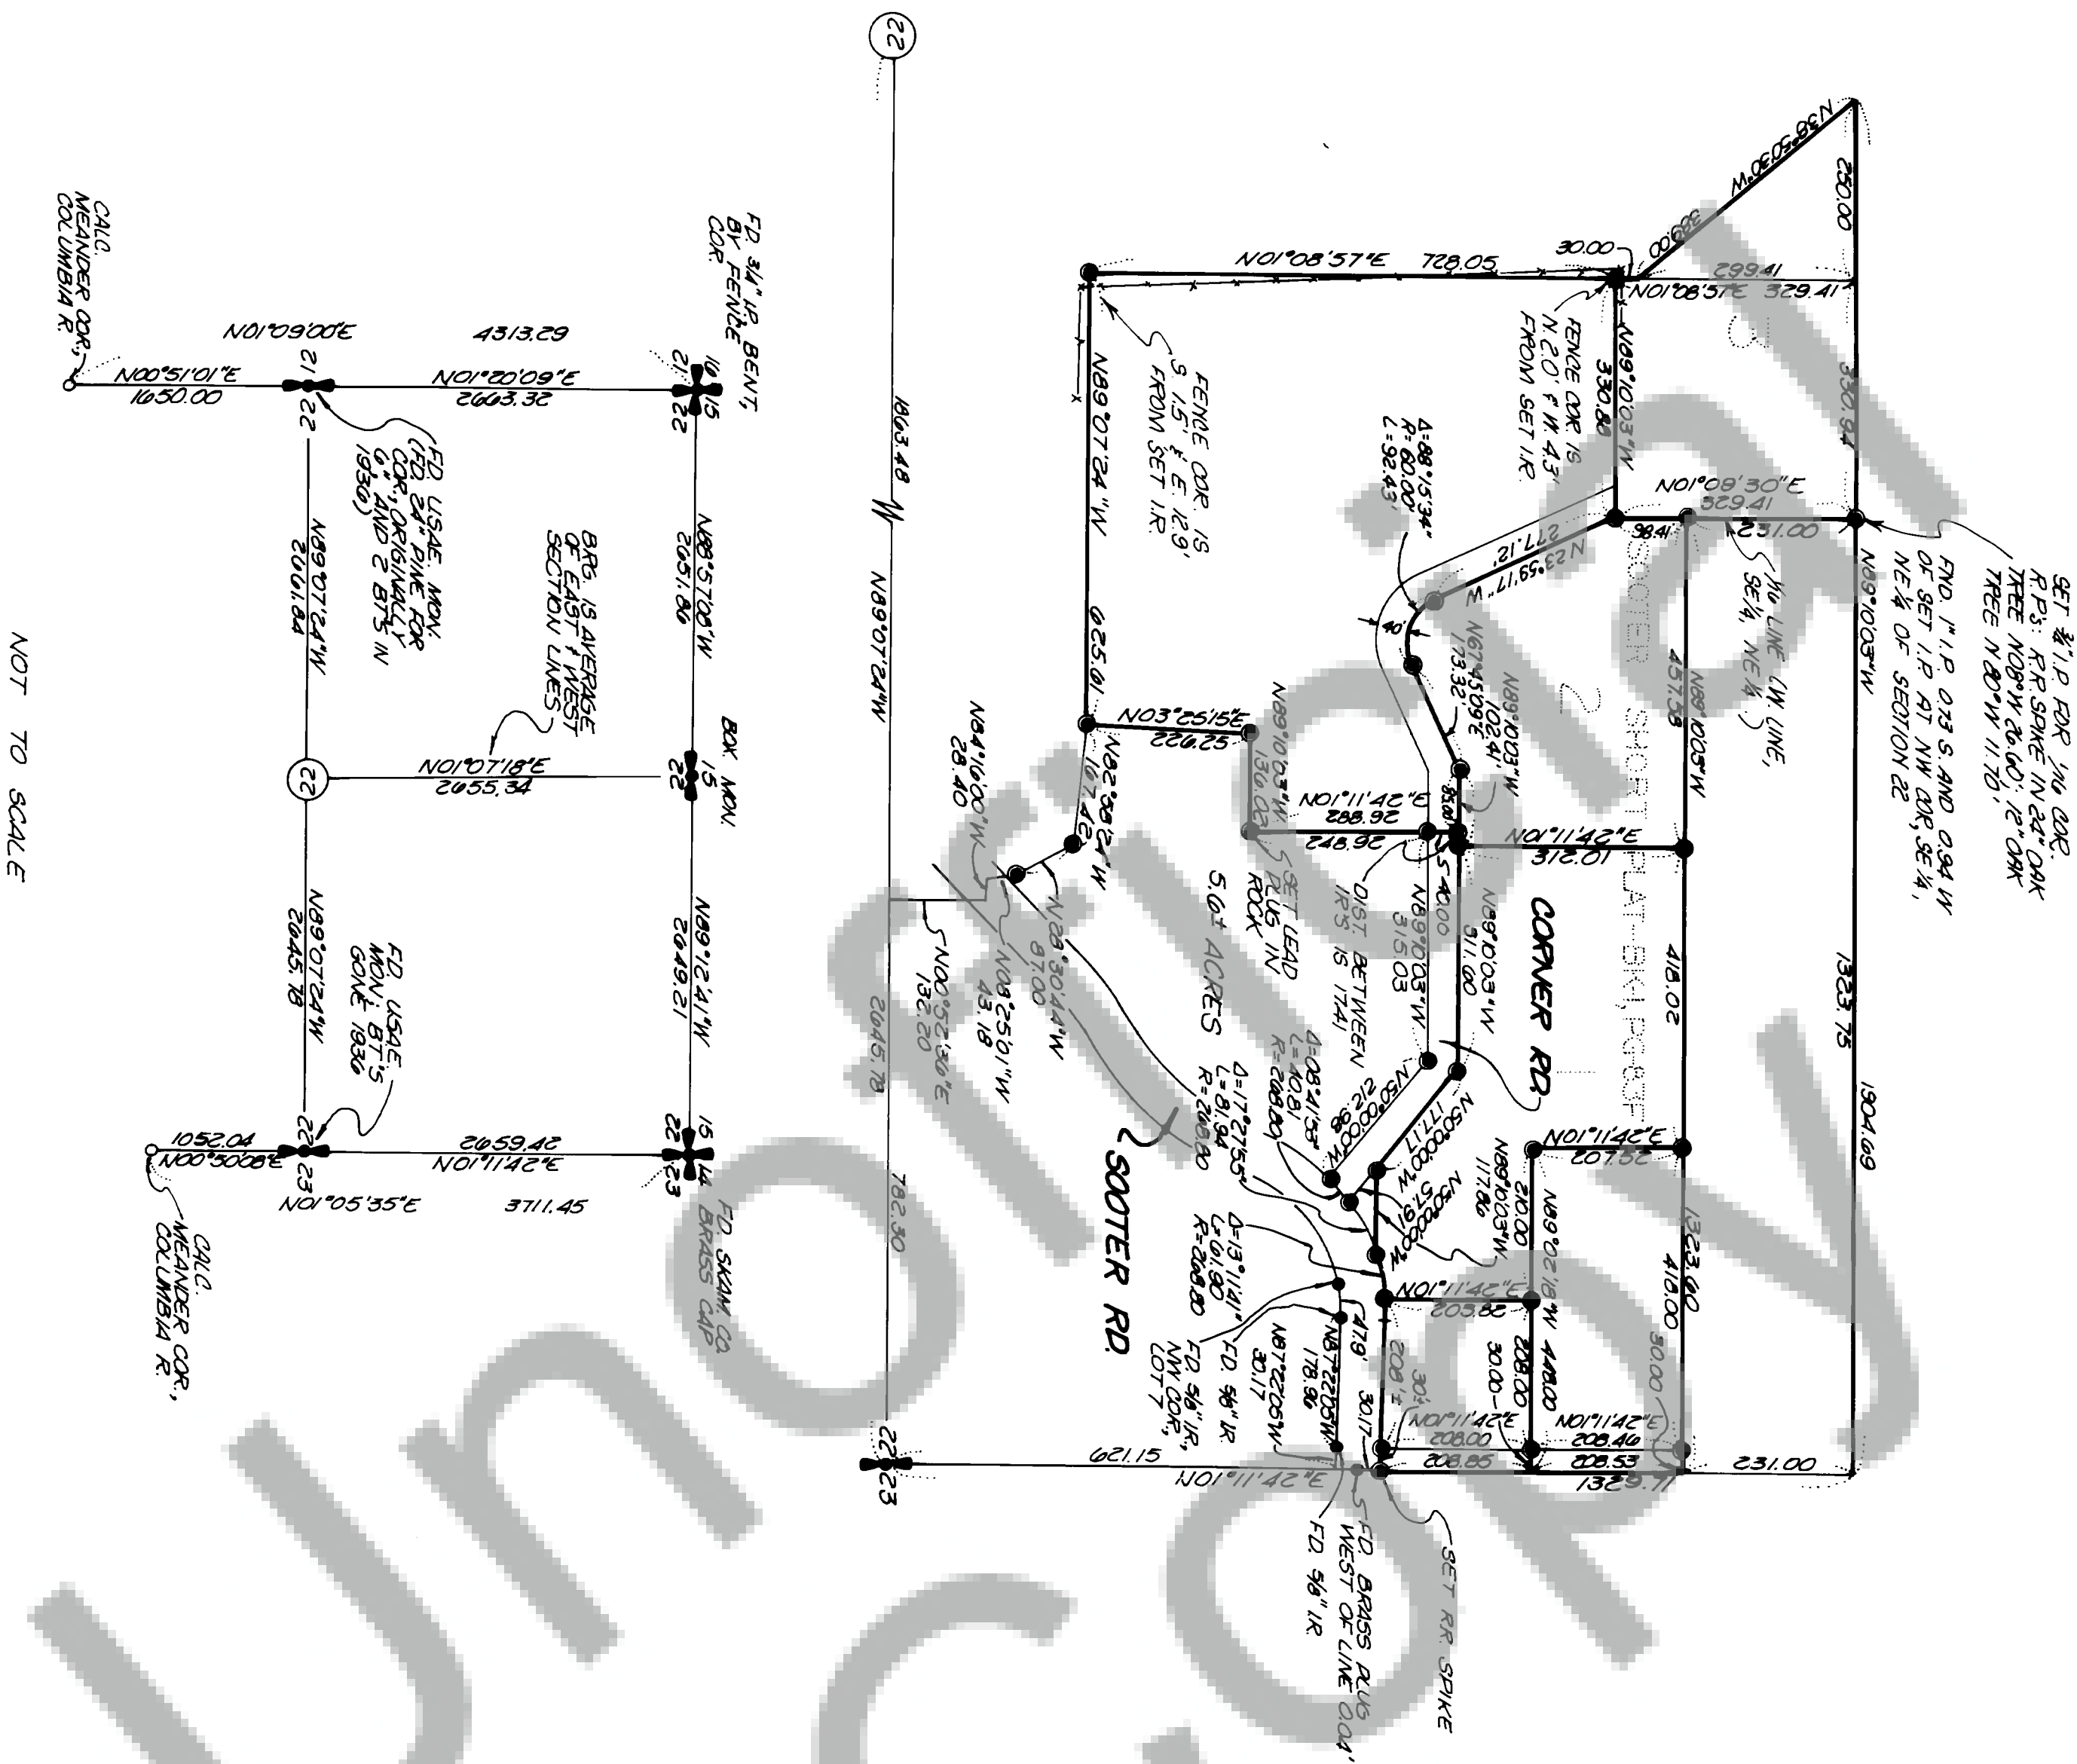

SURVEY OF
A PORTION OF
S 1/2, NE 1/4, SEC. 22,
T3N, R0E, WM.
● SET 1/2" IRON ROD WITH PLASTIC CAP
EXCEPT AS NOTED

ALL BEARINGS & DISTANCES
ARE LAUREST CONFORMAL
SOUTH ZONE

SURVEYOR'S CERTIFICATE

This map correctly represents a survey made by me or under my direction in conform-
ance with the requirements of the Survey Recording Act at the request of
ER SOOTER

in DECEMBER 1978

4513

AUDITOR'S CERTIFICATE

Filed for record this 5th day of May 1979 at 2:00 P.M.
of SURVEYS at page 189 at the request of
JERRY C. OLSON

Deputy County Auditor



OLSON ENGINEERING
1111 BROADWAY, VANCOUVER, WASH.
PH. (206) - 695-1385
1 KANAKA CR. RD., STEVENSON, WASH.
PH. (509) - 427-8411

Scale 1"=220' Date 12/78
Job No. 2212 Calc By JOL
Drawn By GKB
Checked By
Sheet 1 of 1

NOT TO SCALE