

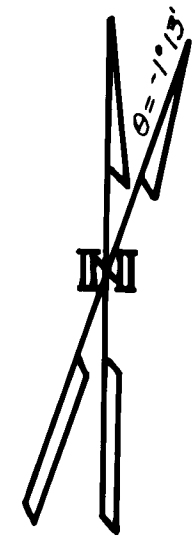
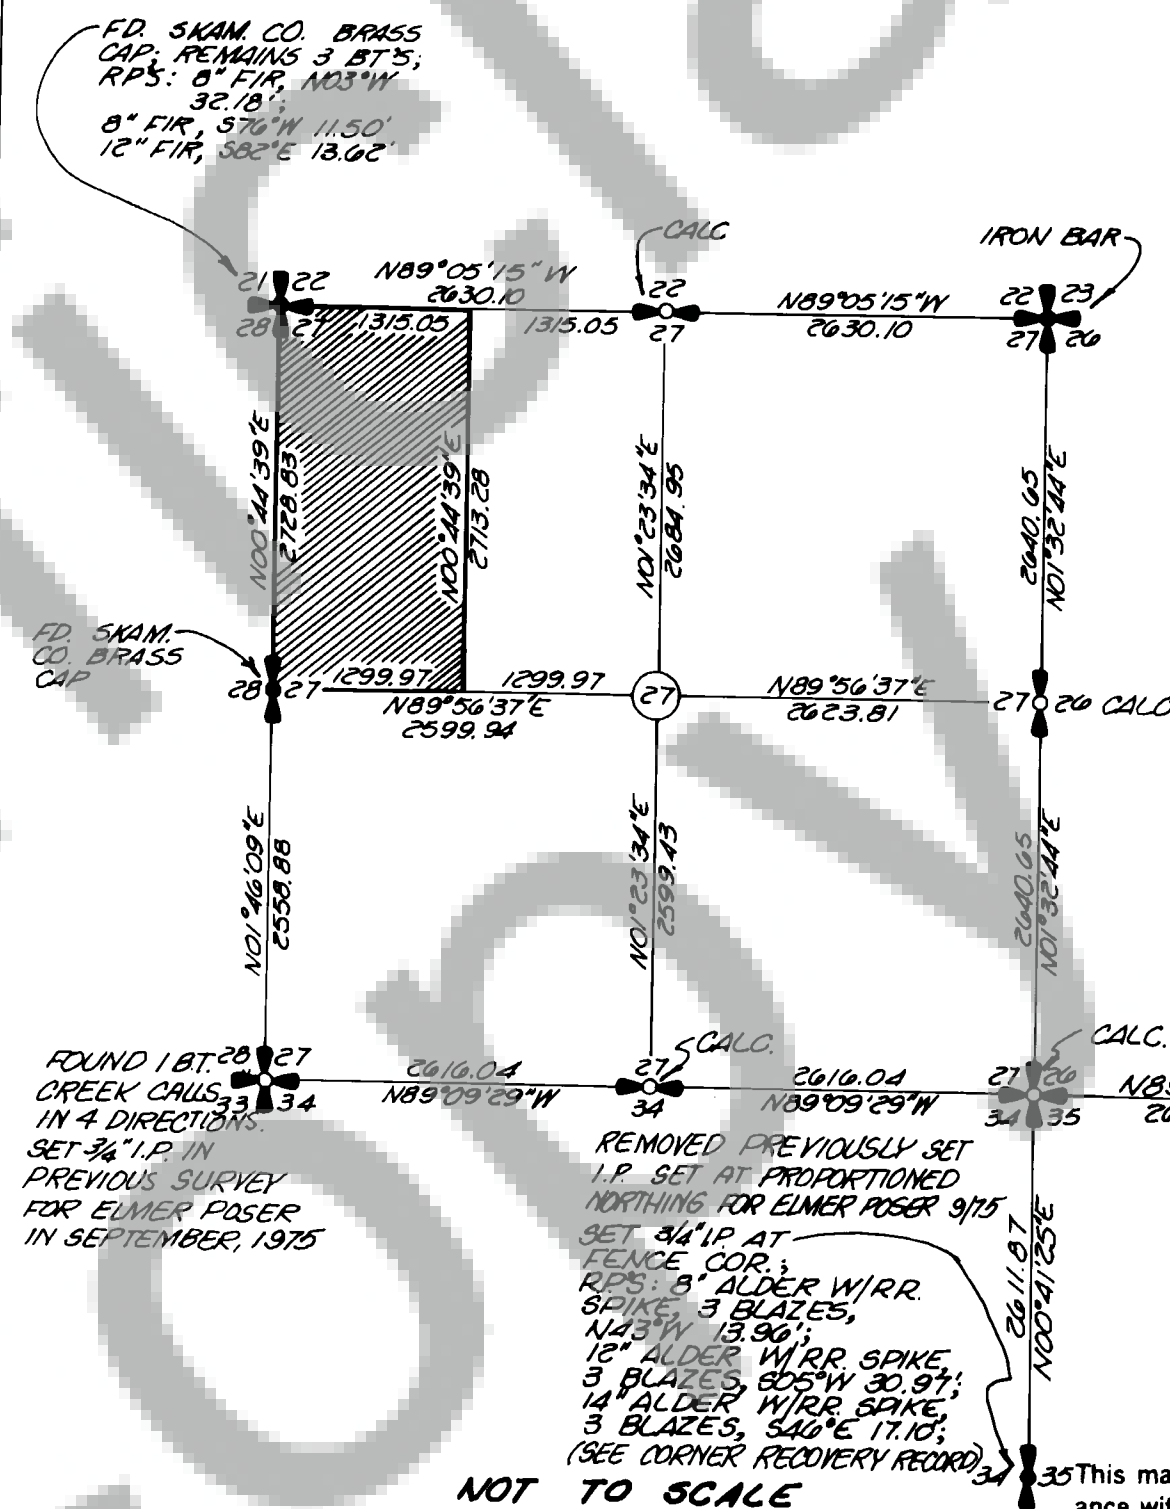


**SURVEY OF
A PORTION OF
W 1/2, NW 1/4, SEC. 27,
T2N, R5E, W.M.**

● SET 1/2" IRON ROD WITH PLASTIC CAP
EXCEPT AS NOTED

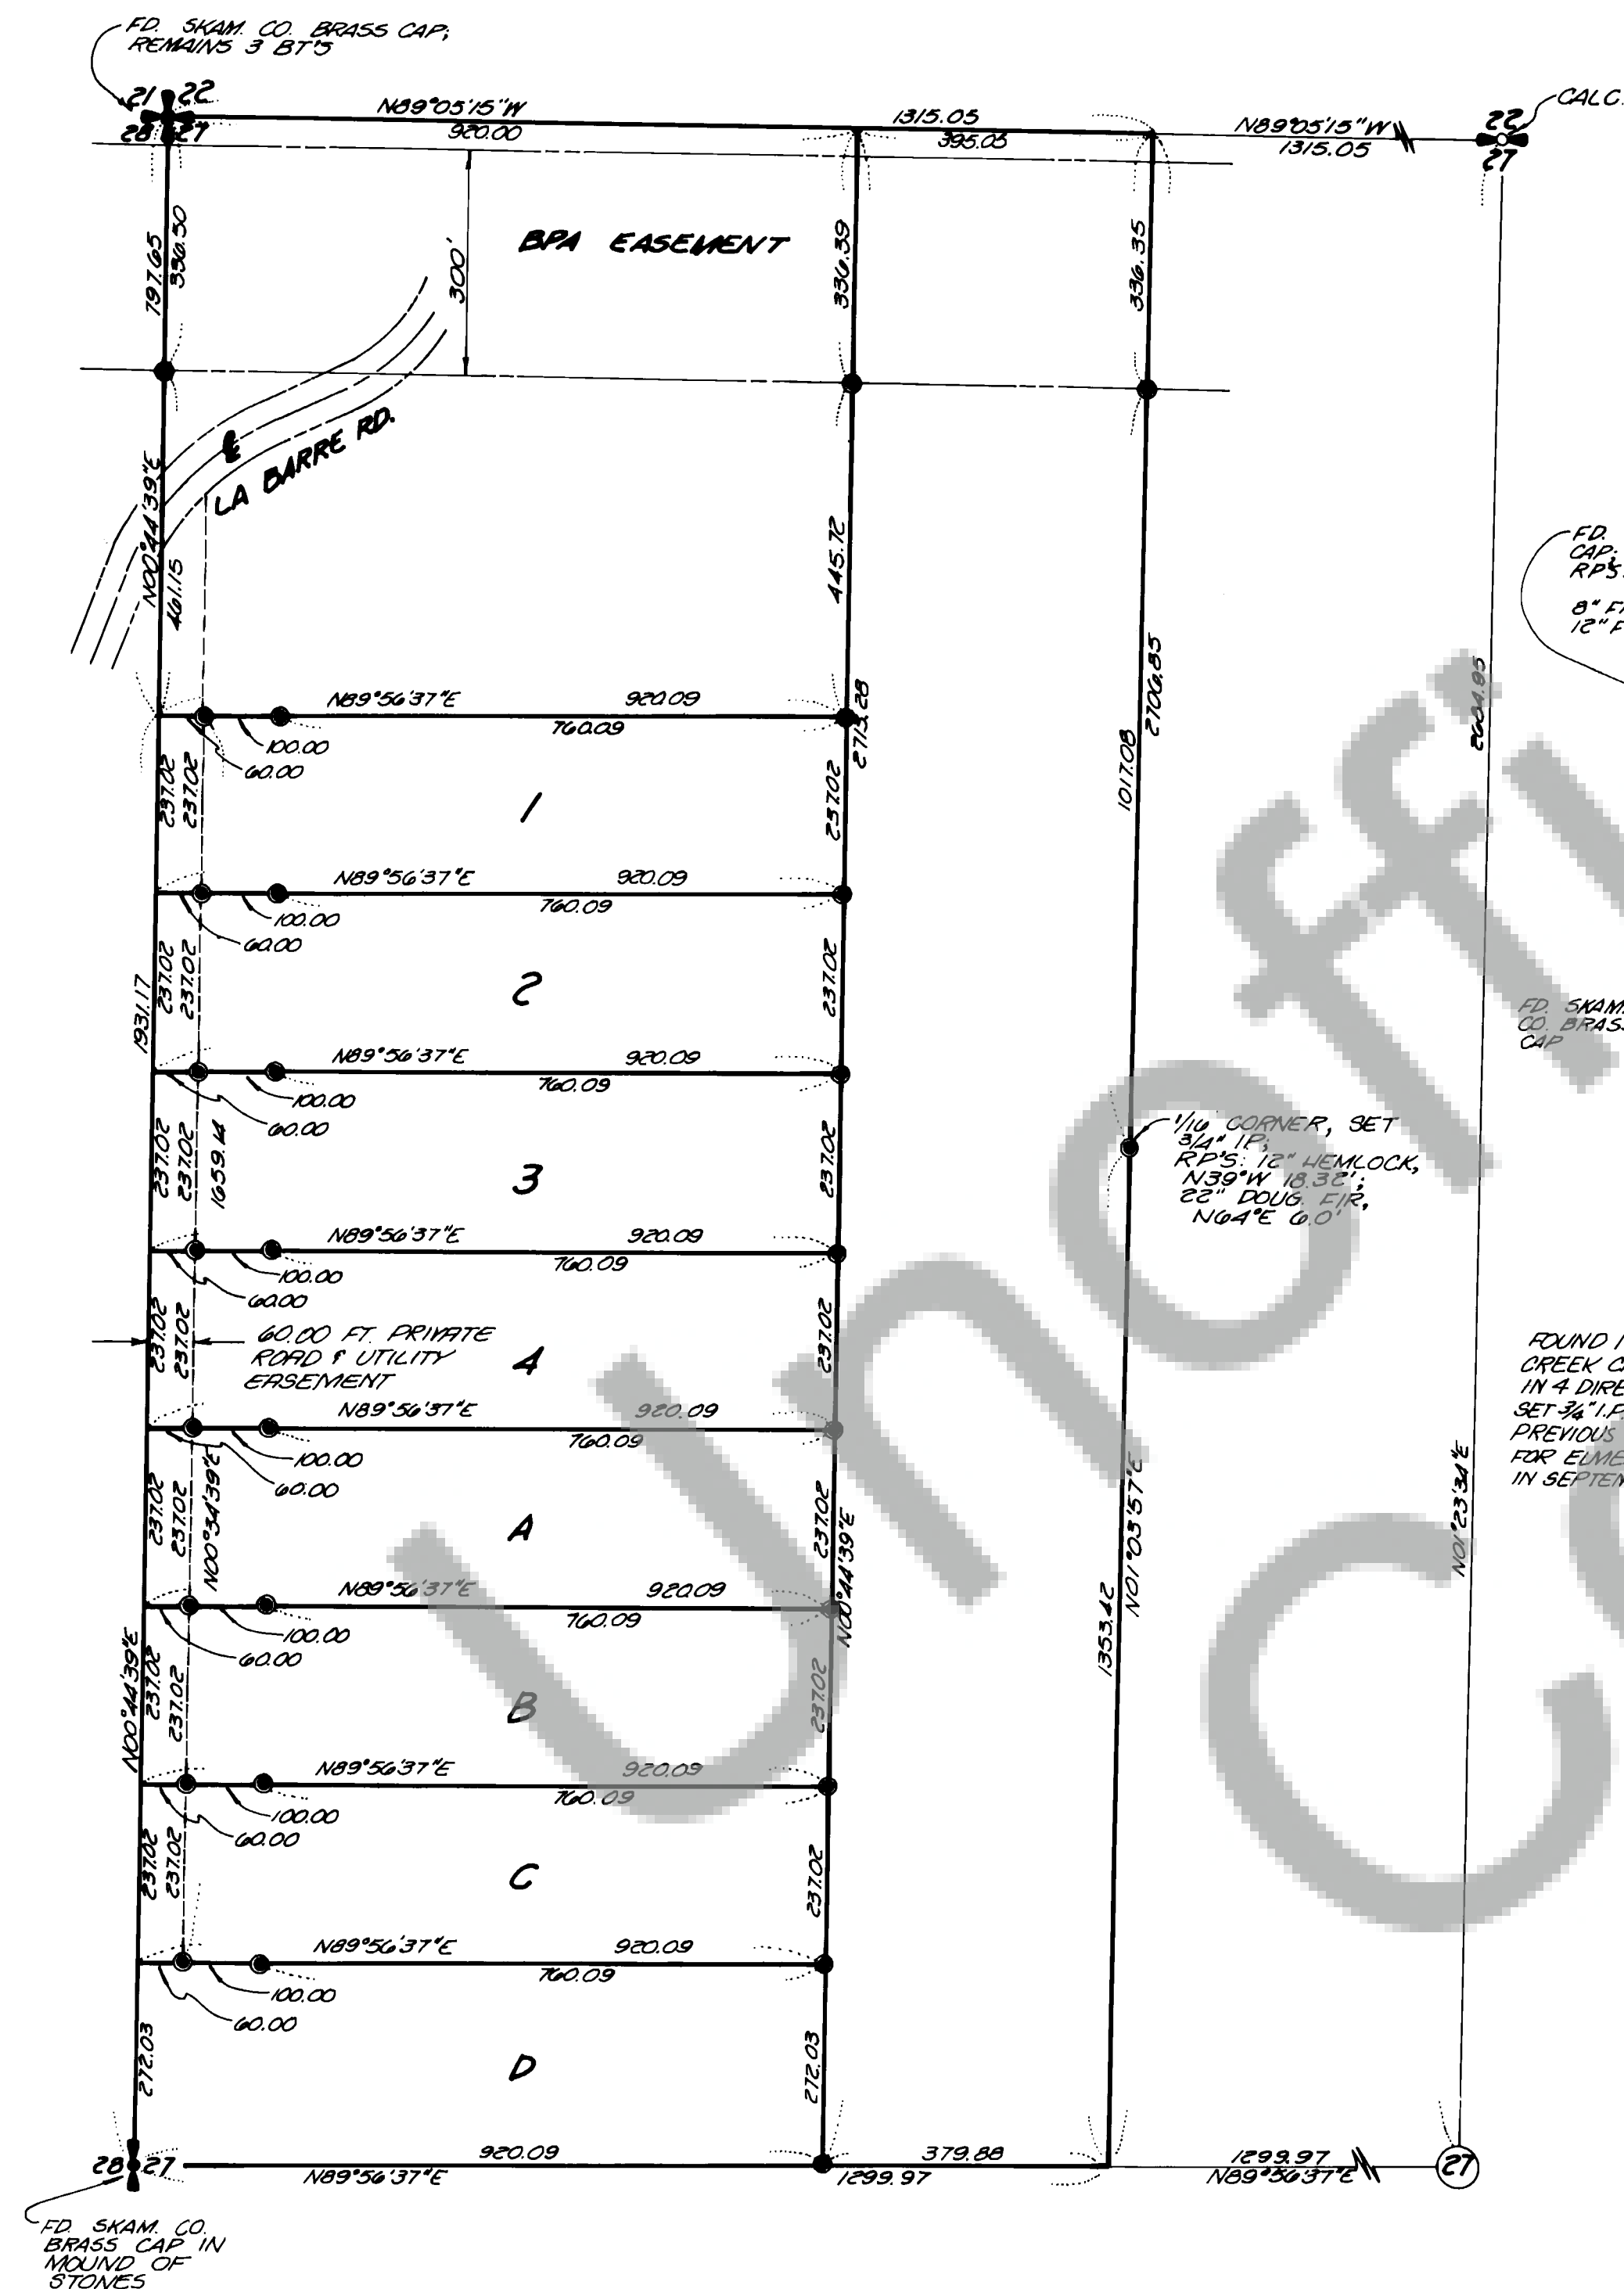

ALL BEARINGS & DISTANCES
ARE LAMBERT CONFORMAL
SOUTH ZONE

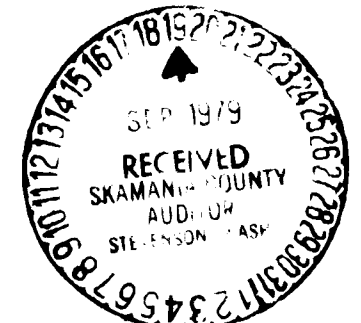

SURVEYOR'S CERTIFICATE

This map correctly represents a survey made by me or under my direction in conformance with the requirements of the Survey Recording Act at the request of
in JUNE 1979

AUDITOR'S CERTIFICATE

Filed for record this 19th day of Sept 1979 at 11:30 A.M.
in Book 1 of SURVEYS at page 195 at the request of
JERRY C. OLSON

Wacker
Deputy County Auditor



OLSON ENGINEERING

1111 BROADWAY, VANCOUVER, WASH.
PH. (206) - 695-1385
1 KANAKA CR. RD., STEVENSON, WASH..
PH. (509) - 427-8411

Scale 1\"/>