


90049

90049

BOOK 1 PAGE 205

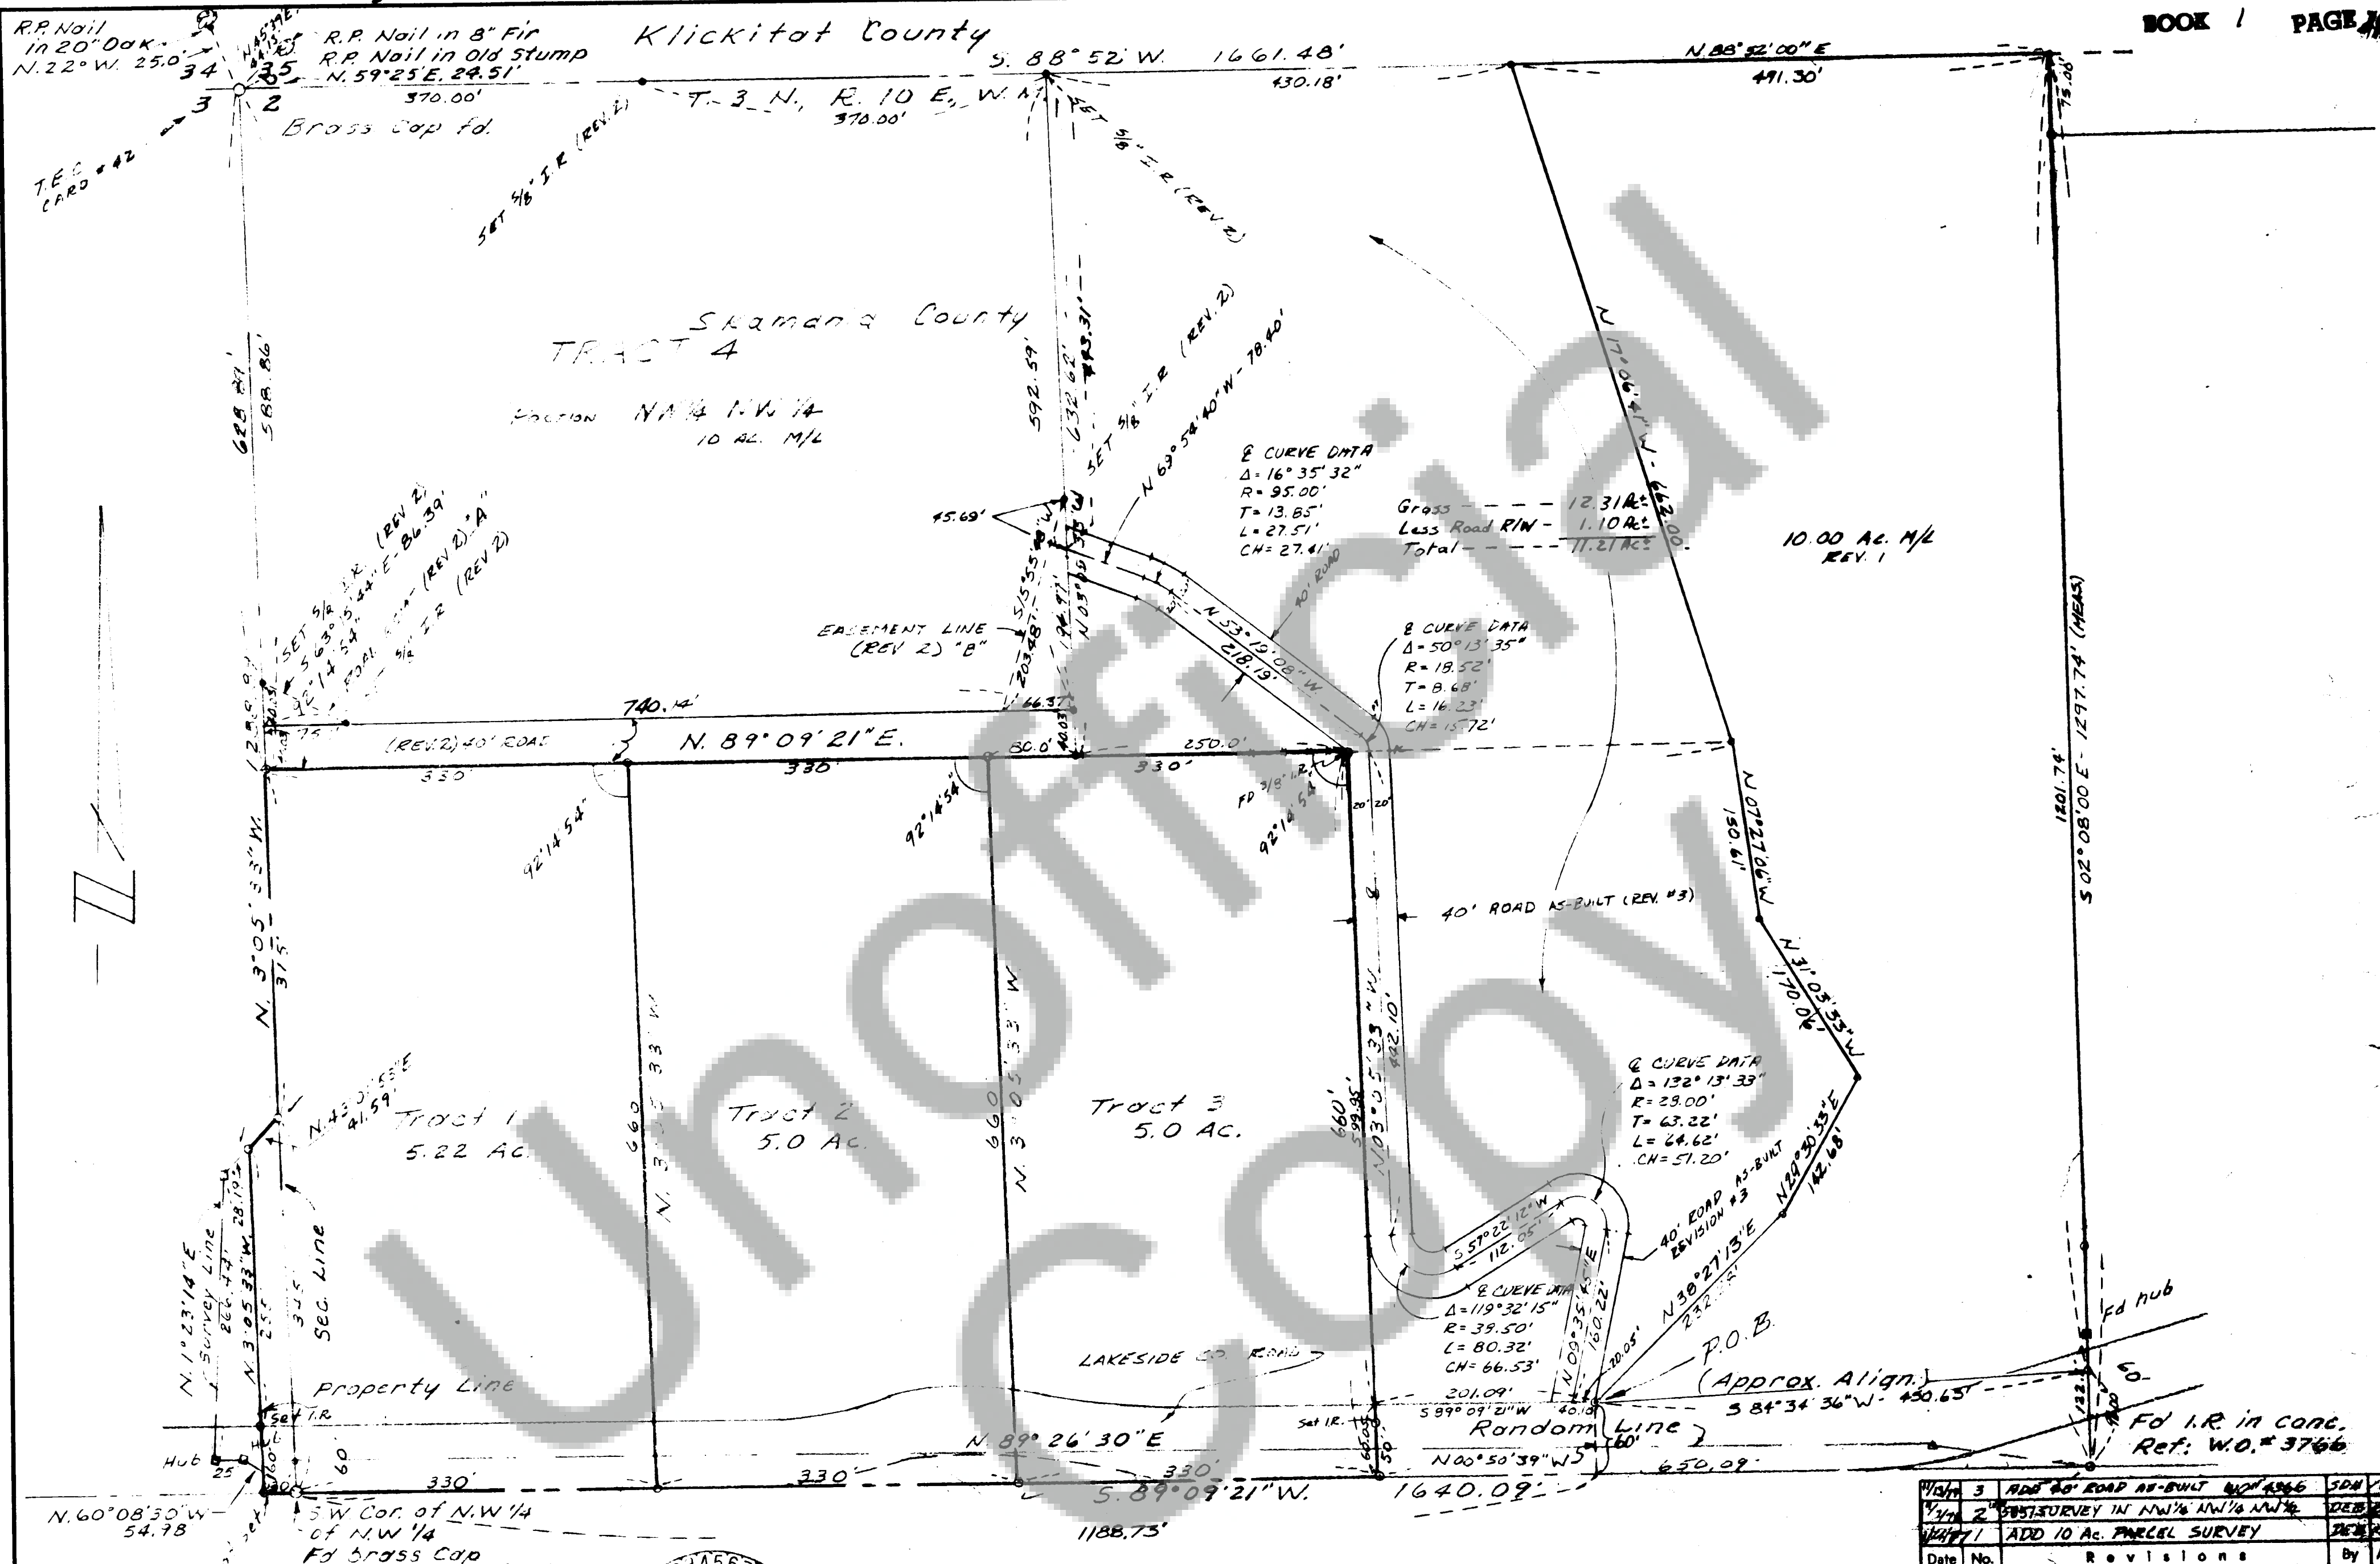

AUDITOR'S CERTIFICATE:

Filed for record this 10 day of Dec, 1979, at 1:10 P.M. in Book 1 of Surveys at Page 205 at the request of Donald J. Branton.

Signed [Signature]
County Auditor



NOTE

= Set I.R. at all property cor's.

SURVEYOR'S CERTIFICATE:

This map correctly represents a survey made under my direction and complying with the requirements of the Surveyor's Act at the request of the landowner in September, 1979. Surveyed by [Signature] Revision No. 3 W.O. 366

Signed [Signature]



[Signature]

Rev.	No.	Revisions	By	App.
1	3	ADD 40' ROAD AS-BUILT	SDN	10/1
2	2	SUBSURVEY IN NW 1/4 NW 1/4 NW 1/4	DEB	10/1
3	1	ADD 10 AC. PARCEL SURVEY	DEB	10/1

Survey
For Bethewel Hendryx
in N.W. 1/4 of N.W. 1/4 Sec. 2,
T. 3 N., R. 10 E., W. 1 M.
Skamania County, Wash.

Design	TENNESON ENGINEERING CORP.	Drawn	VE
Survey	Consulting Engineers 412 West Second Place The Dalles, Oregon	Checked	VE
Drawn		Approved	VE
		Work Order No.	366