



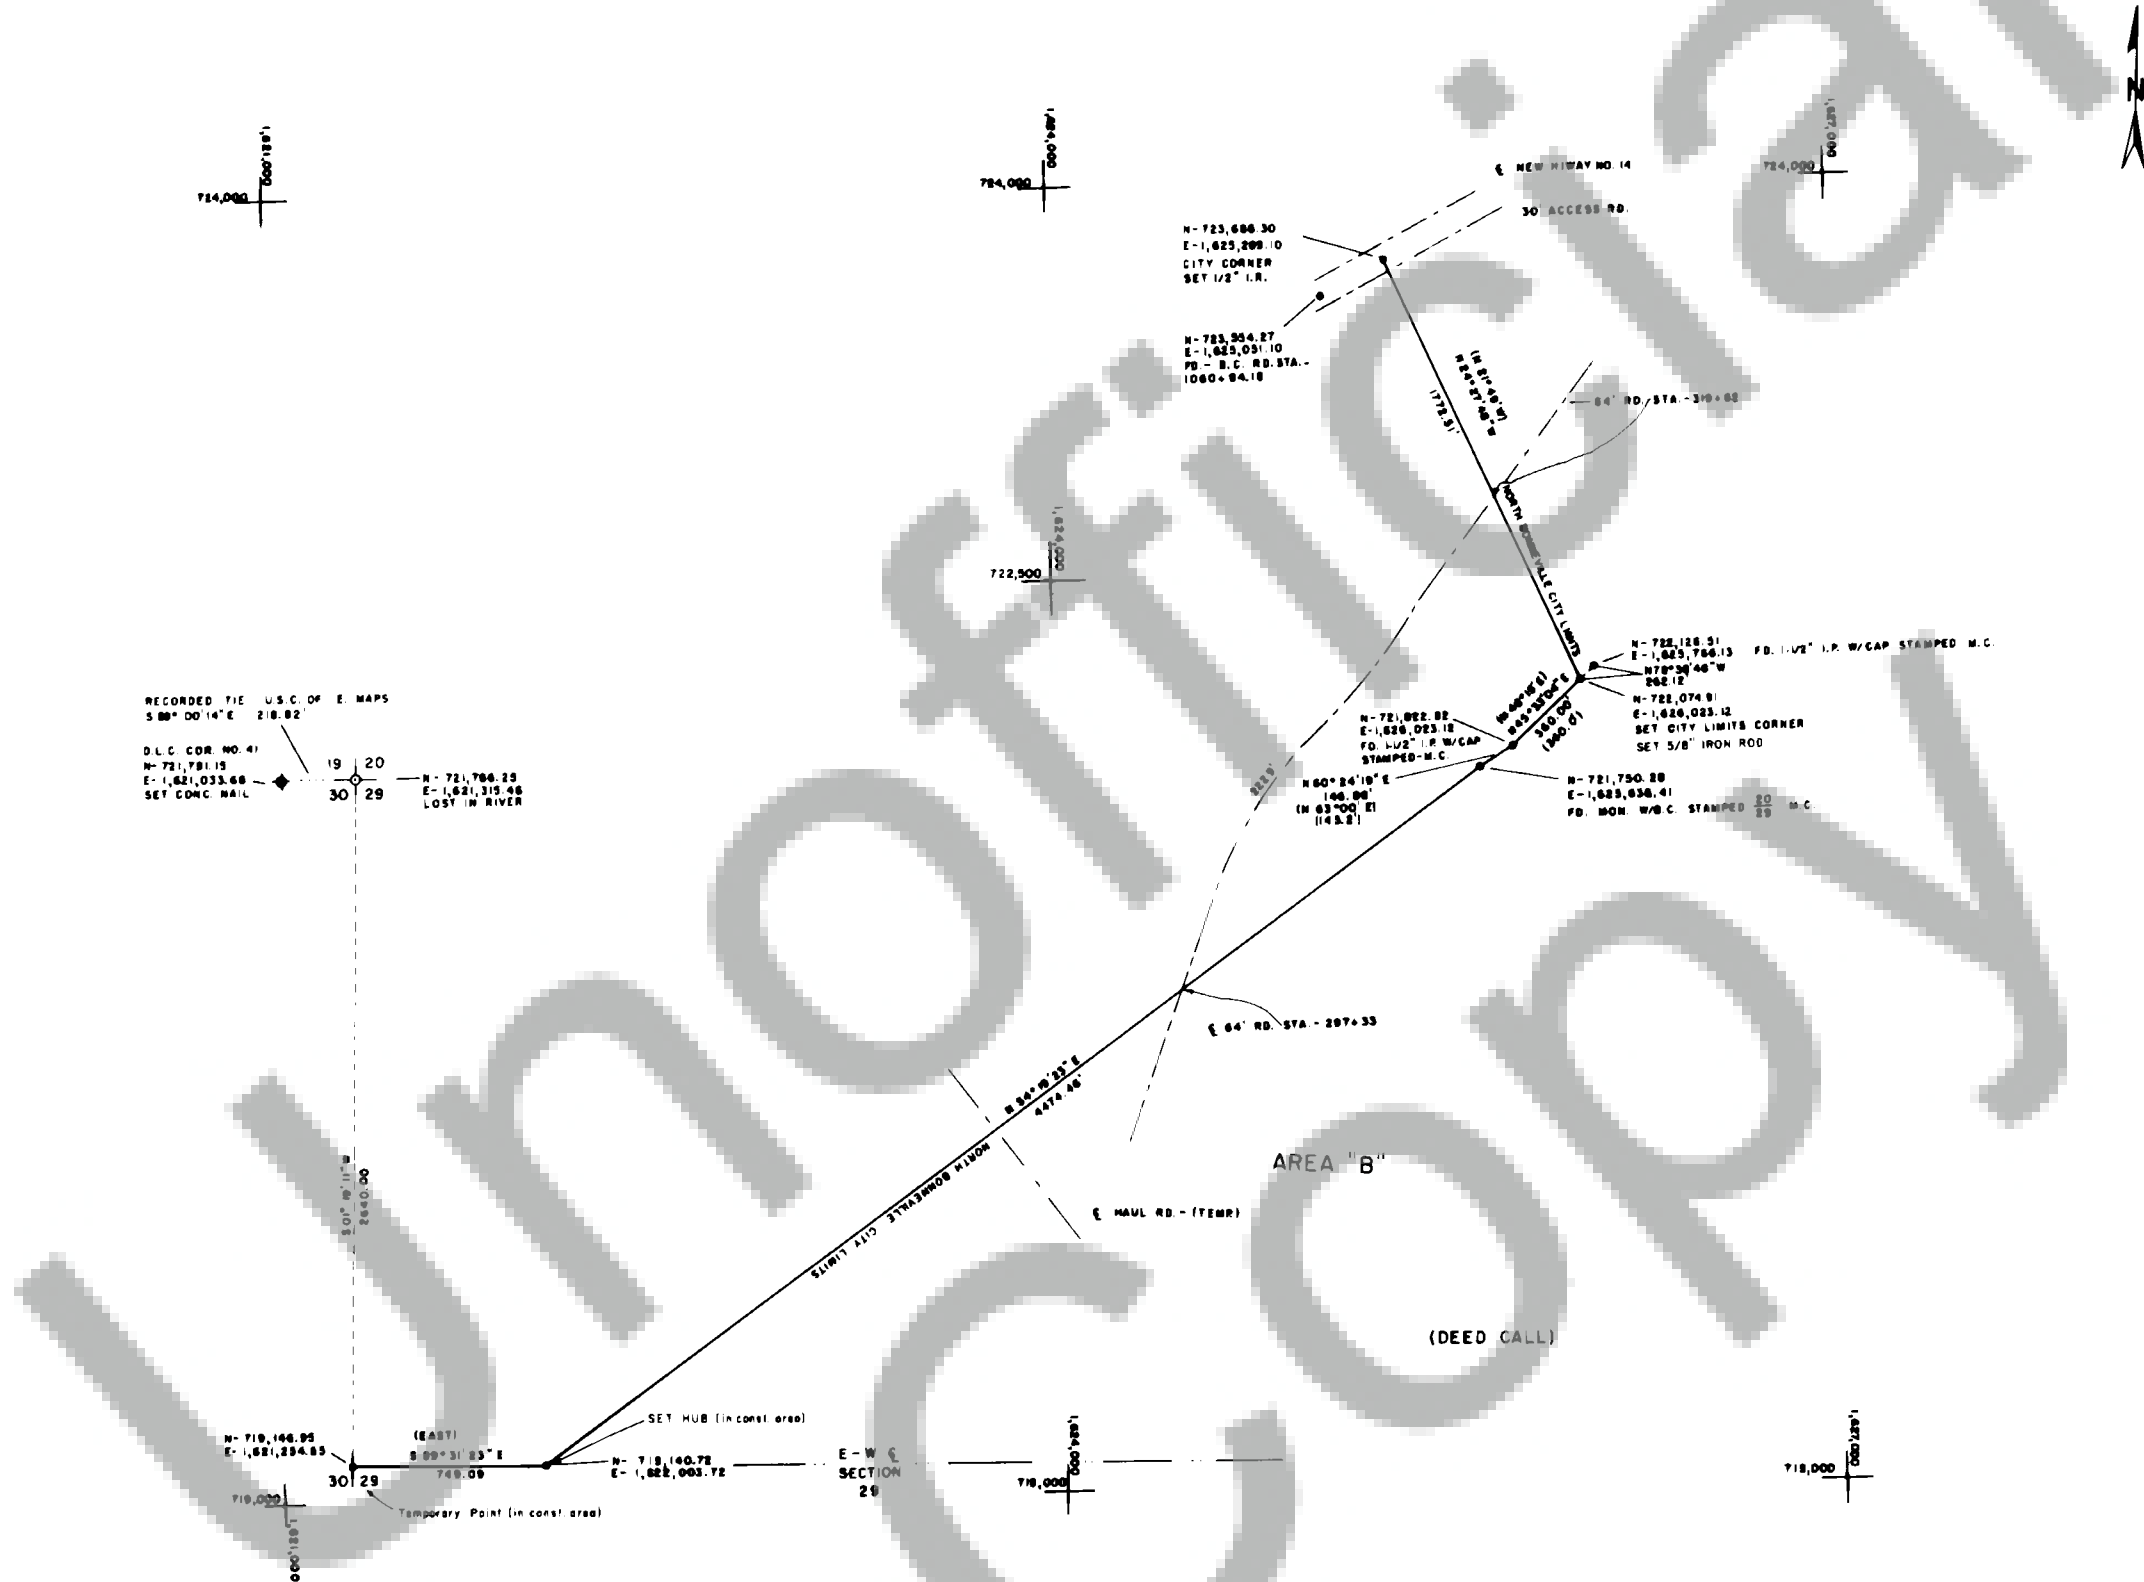

NOTE: ALL BEARINGS OREGON COORDINATE SYSTEM NORTH ZONE GRID.

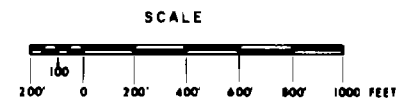

AUDITOR'S CERTIFICATE:  
Filed for record this 22 day of Feb, 1979  
at 2:30 PM in Book 1 of surveys at Page 183  
at the request of Donald J. Branton.

Don J. Branton  
County Auditor

SURVEYOR'S CERTIFICATE:  
This map correctly represents a survey made by me  
conforming to the requirements of the Survey Recording  
Act at the request of the CITY OF NORTH BONNEVILLE in  
December, 1977.



Donald J. Branton  
Registered Land Surveyor No. 8620

| Date   | No.                        | Revisions | By        | App.  |
|---|----------------------------|-----------|-----------|-------|
| SURVEY OF SOUTHERN<br>CITY LIMIT BOUNDARY<br>NORTH BONNEVILLE, WASH.<br>SECTIONS 20 & 29 T. 2N. R. 7E.<br>N.M. |                            |           |           |       |
| Design   | TENNESON ENGINEERING CORP. |           | Drawn     | SHOWN |
| Survey   | Consulting Eng.            |           | Check     | 5/78  |
| Drawn   | The Dalles                 |           | Order No. | 3432  |
| Sheet   | 2                          |           | Sheet     | 3     |