
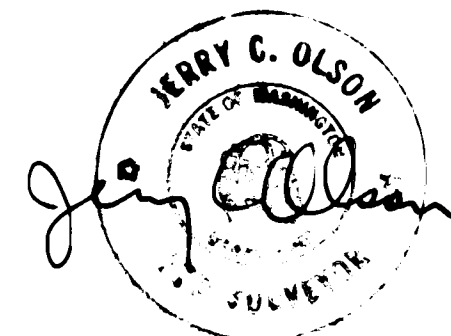


A SURVEY OF A PORTION OF
 N ½ SEC. 20,
 T2N, R5E, W.M.

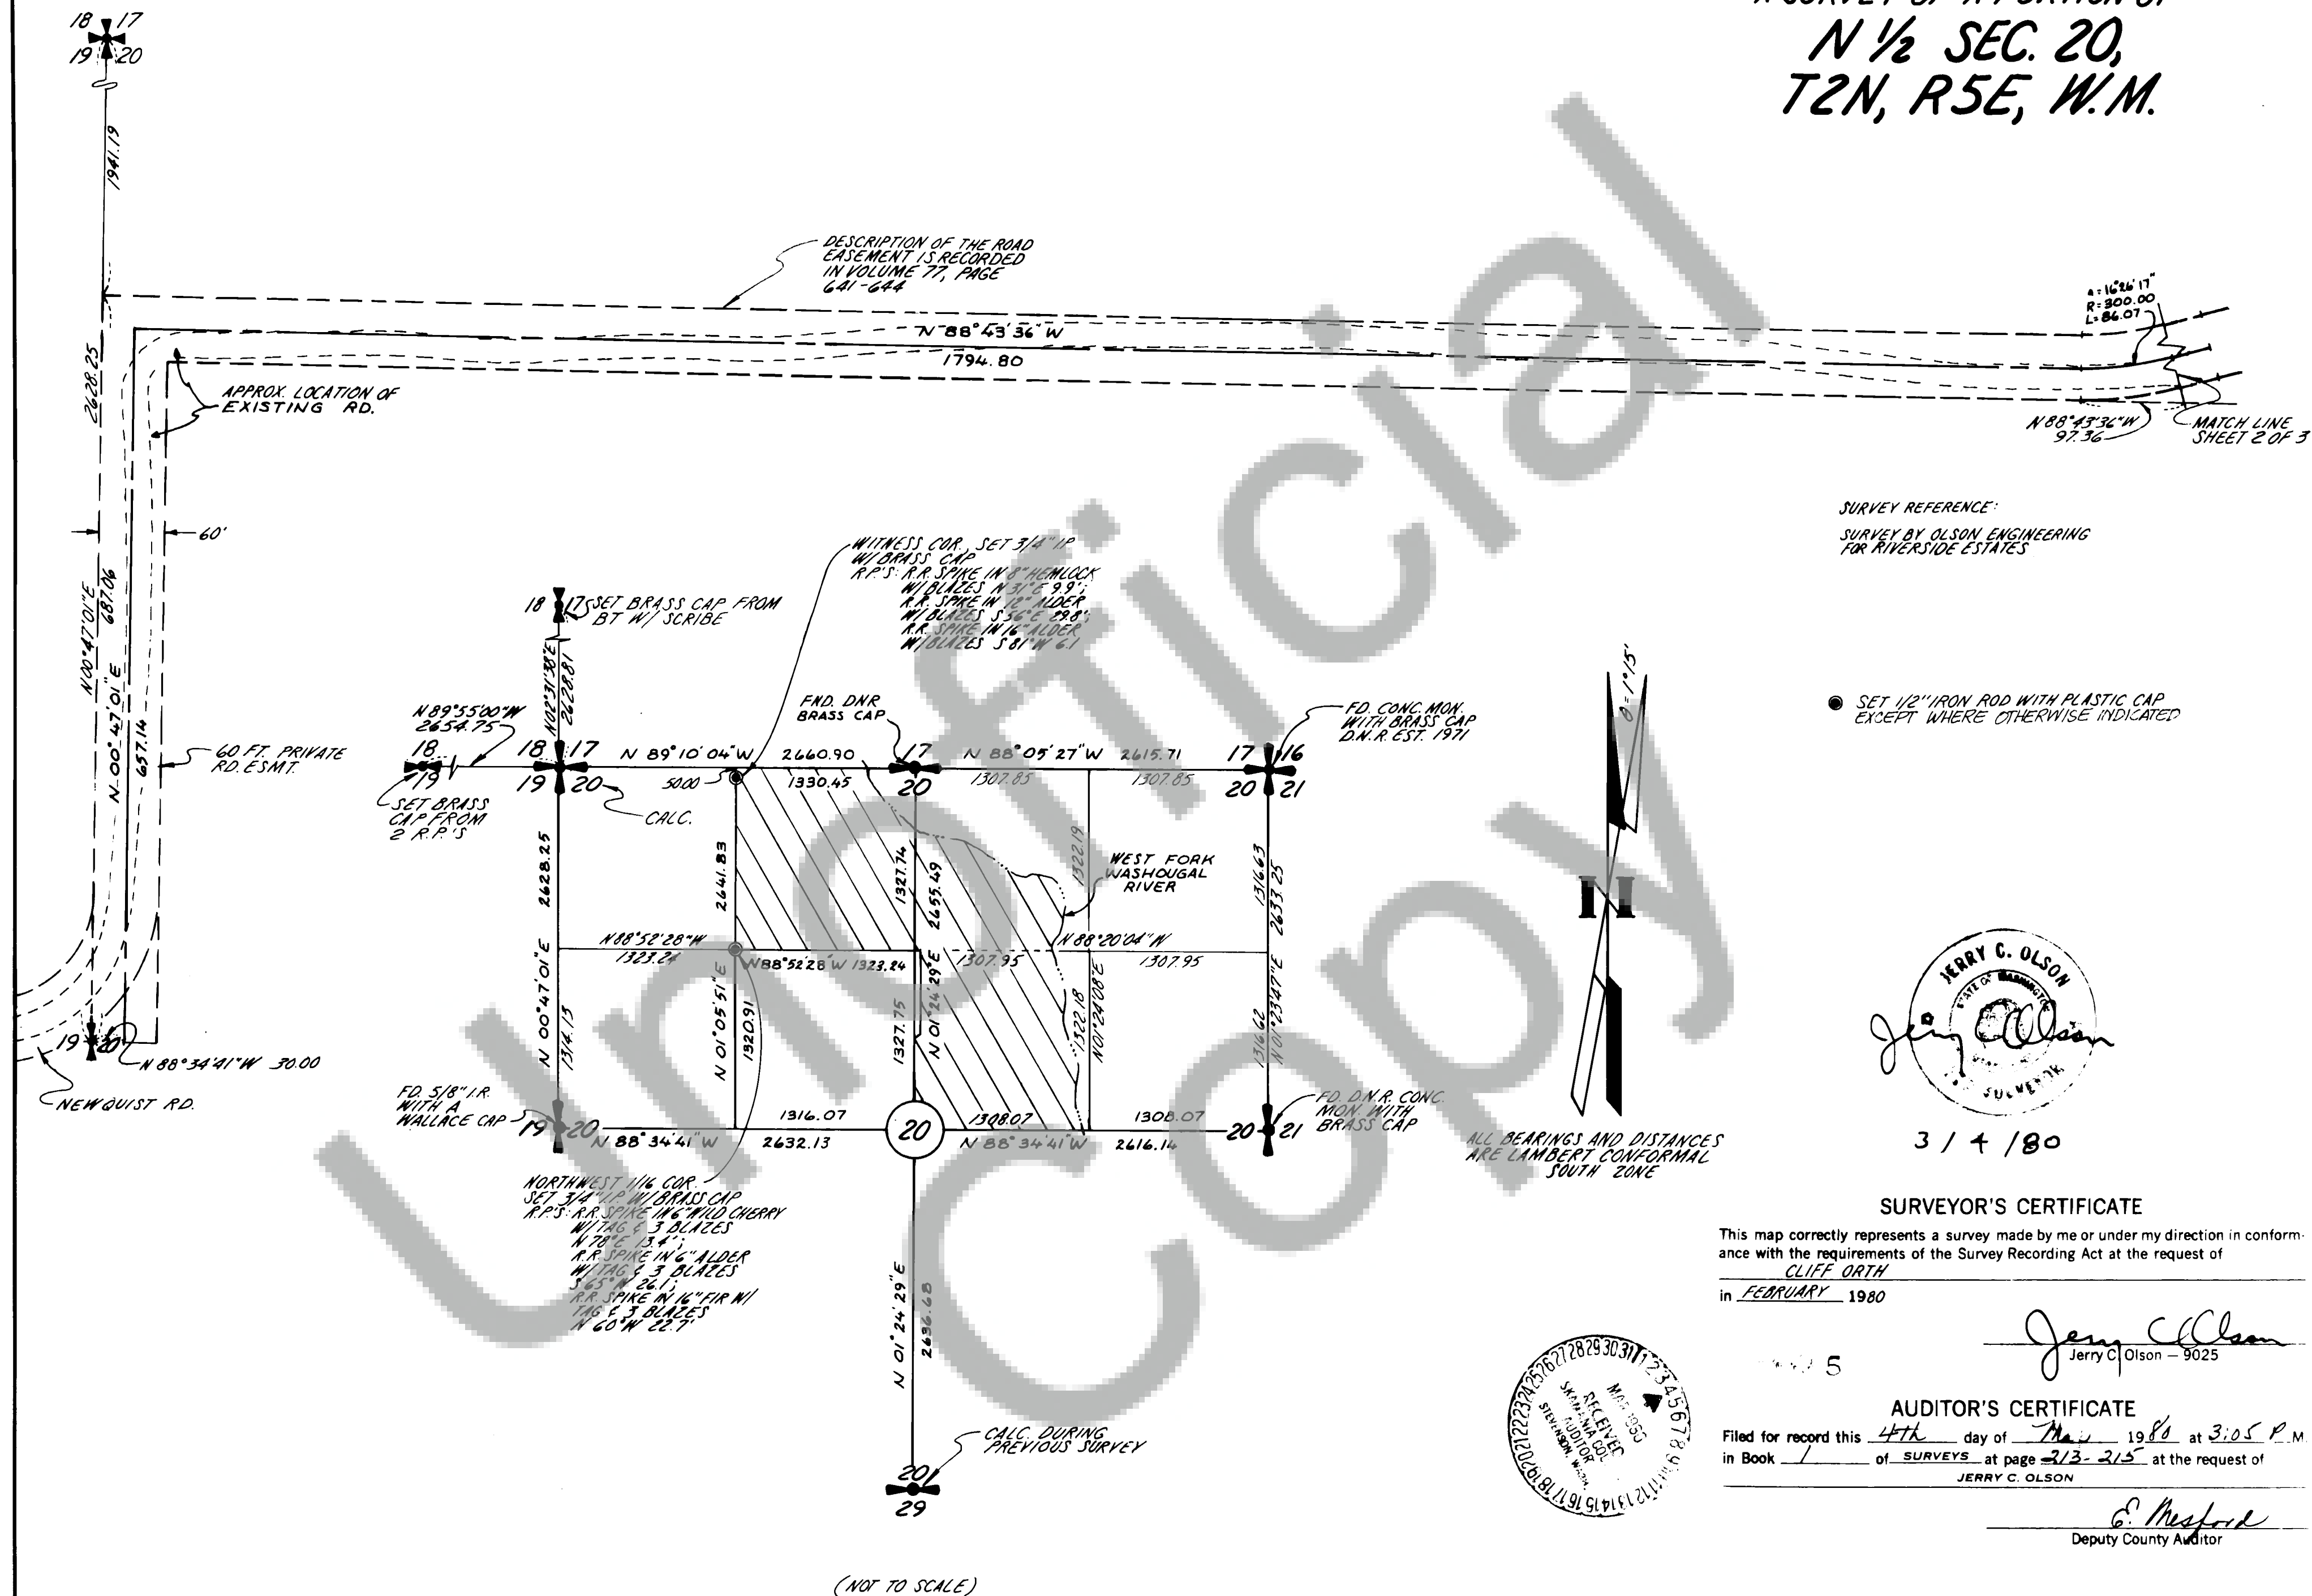

3 / 4 / 80

SURVEYOR'S CERTIFICATE

This map correctly represents a survey made by me or under my direction in conformance with the requirements of the Survey Recording Act at the request of


CLIFF ORTH
 in FEBRUARY 1980

Jerry C. Olson
 Jerry C. Olson - 9025

AUDITOR'S CERTIFICATE

Filed for record this 4th day of May 1980 at 3:05 P.M. in Book 1 of SURVEYS at page 213-215 at the request of JERRY C. OLSON

E. Mesford
 Deputy County Auditor

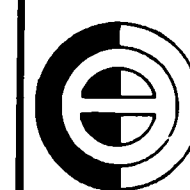


OLSON ENGINEERING
 1111 BROADWAY, VANCOUVER, WASH.
 PH. (206) - 695-1385
 1 KANAKA CR. RD., STEVENSON, WASH.
 PH. (509) - 427-8411

Scale 1"=100' Date 2/80
 Job No. 2120 Calc. By J.C.O.
 Drawn By M.D.S. & R.L.
 Checked By
 Sheet 1 of 3

100 175 150

90385

BOOK | PAGE 214

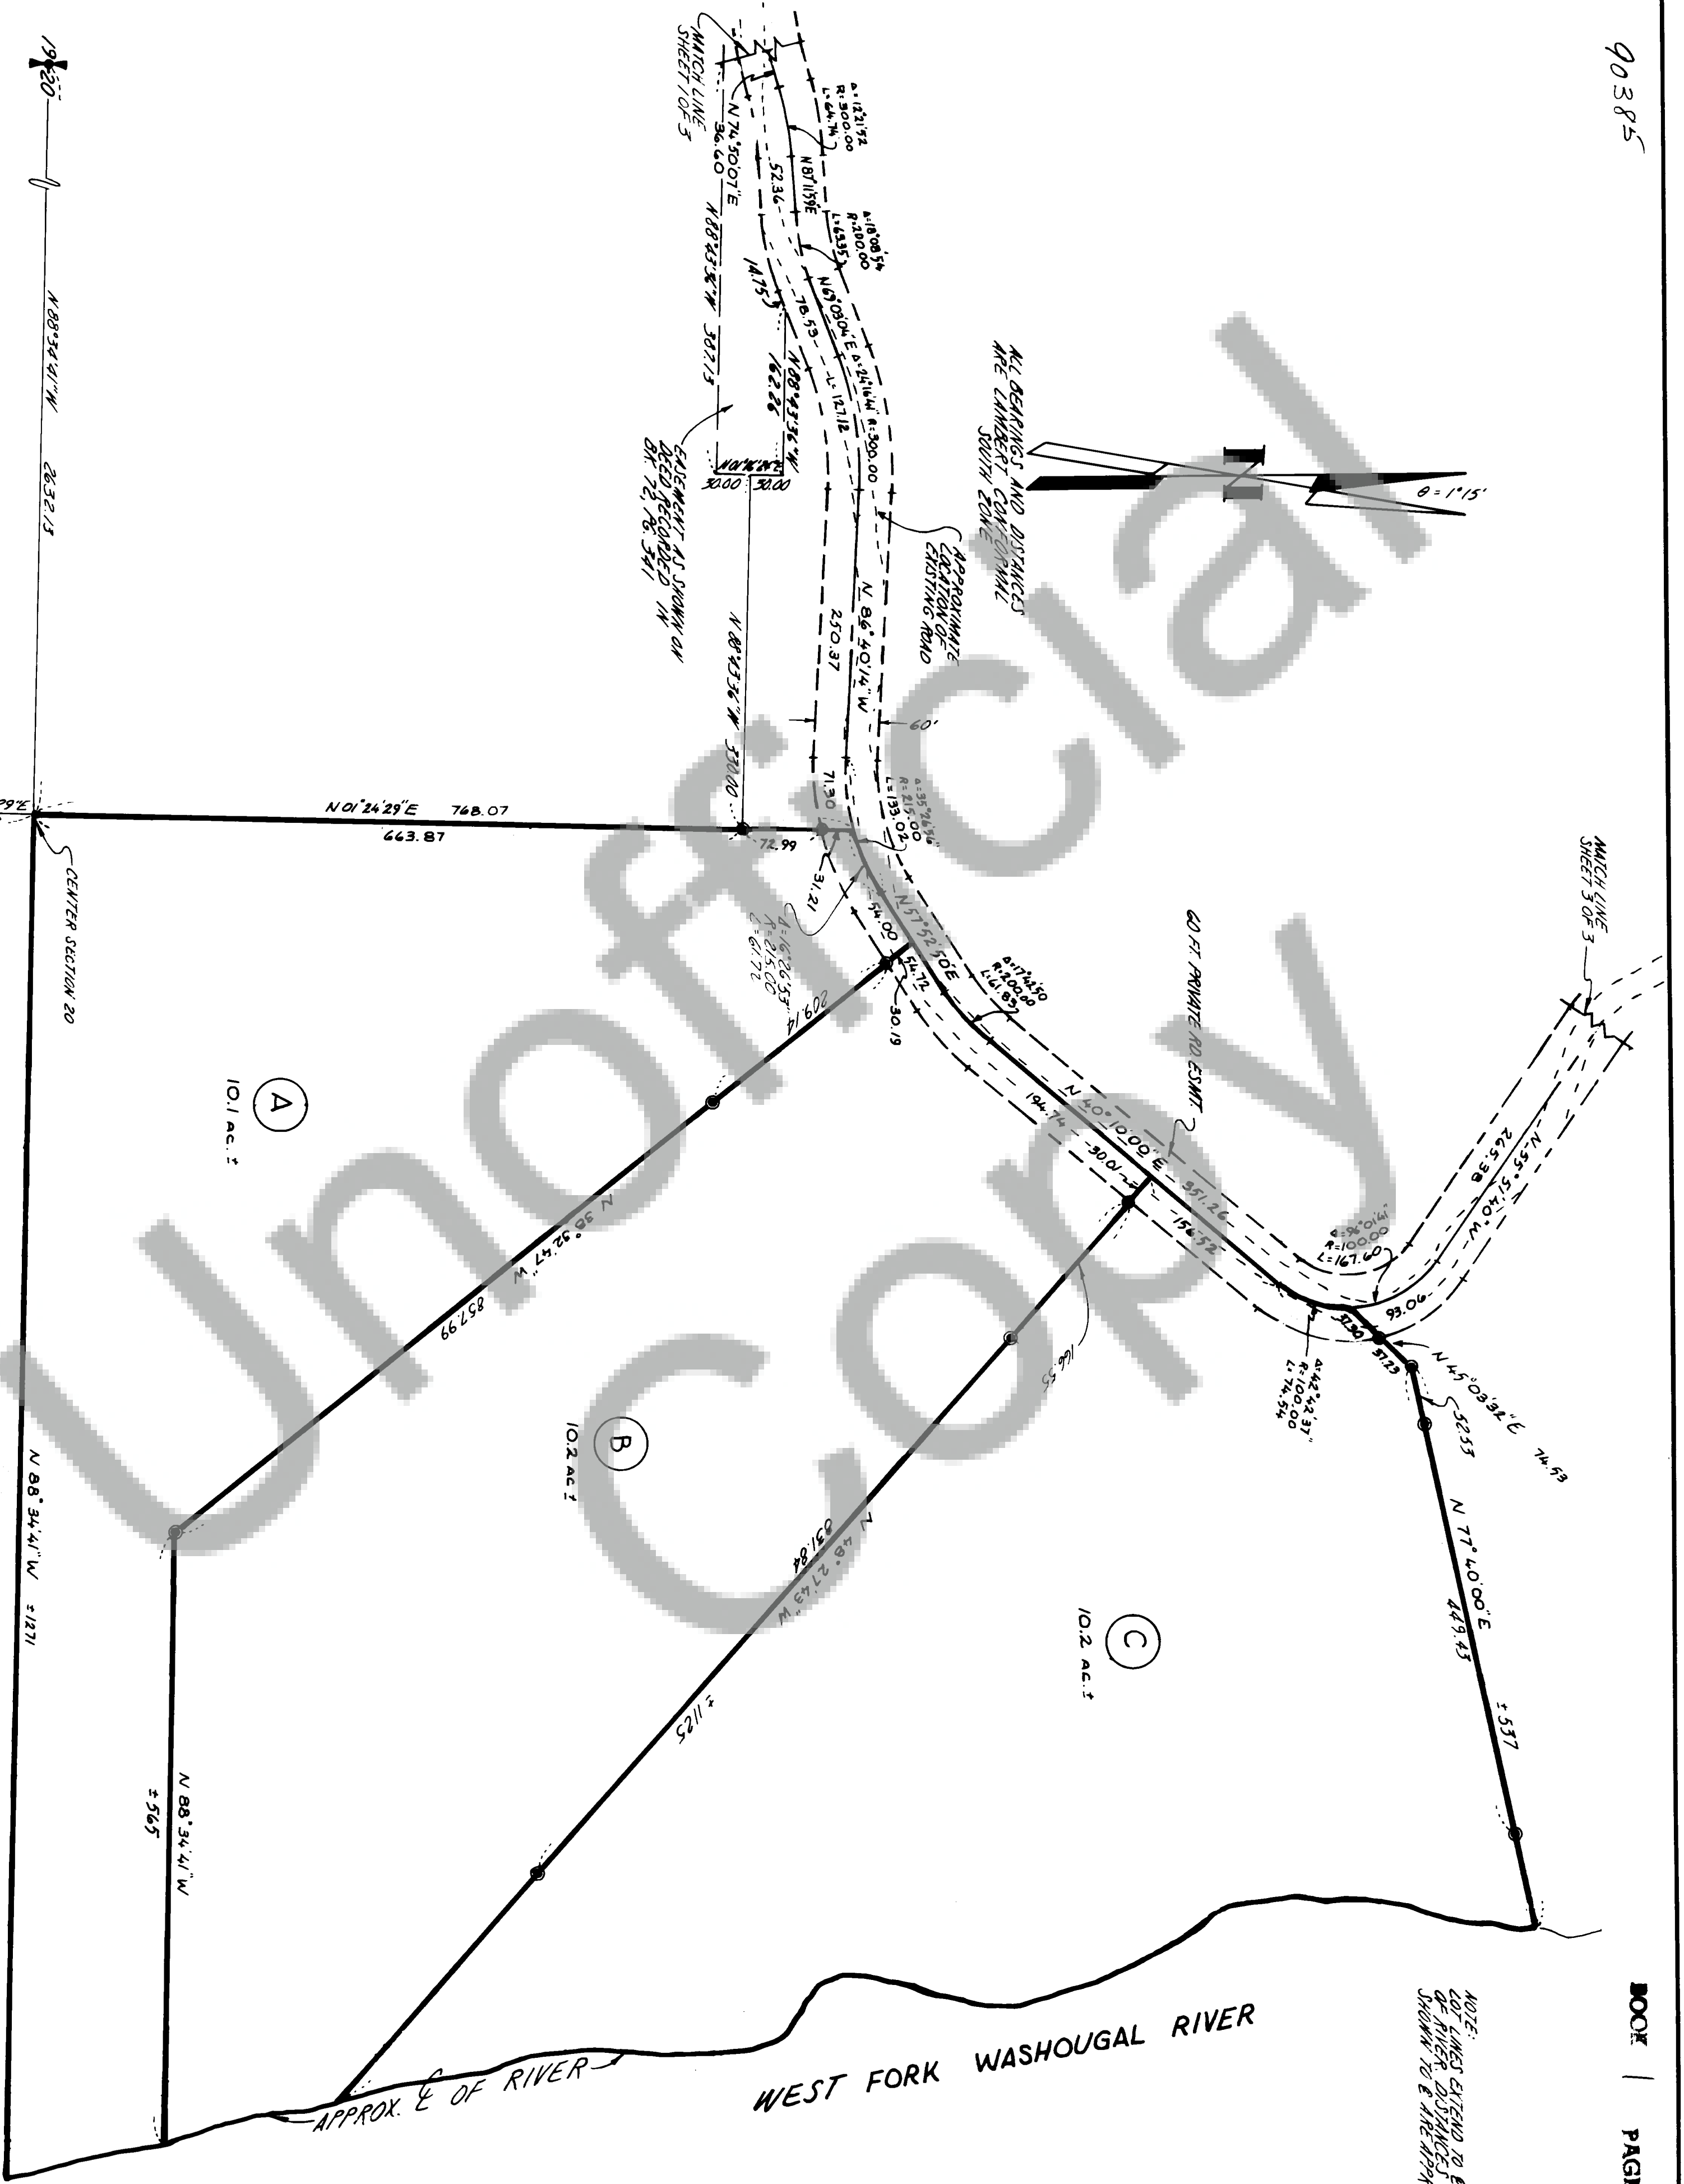


OLSON ENGINEERING
1111 BROADWAY, VANCOUVER, WASH.
PH. (206) - 695-1385
1 KANAKA CR. RD., STEVENSON, WASH.
PH. (509) - 427-8411

Scale 1"=100' Date 2/60
Job No. 2722 Calc. By J.E.
Drawn By M.D.A. / R.L.
Checked By
Sheet 2 of 3



90385

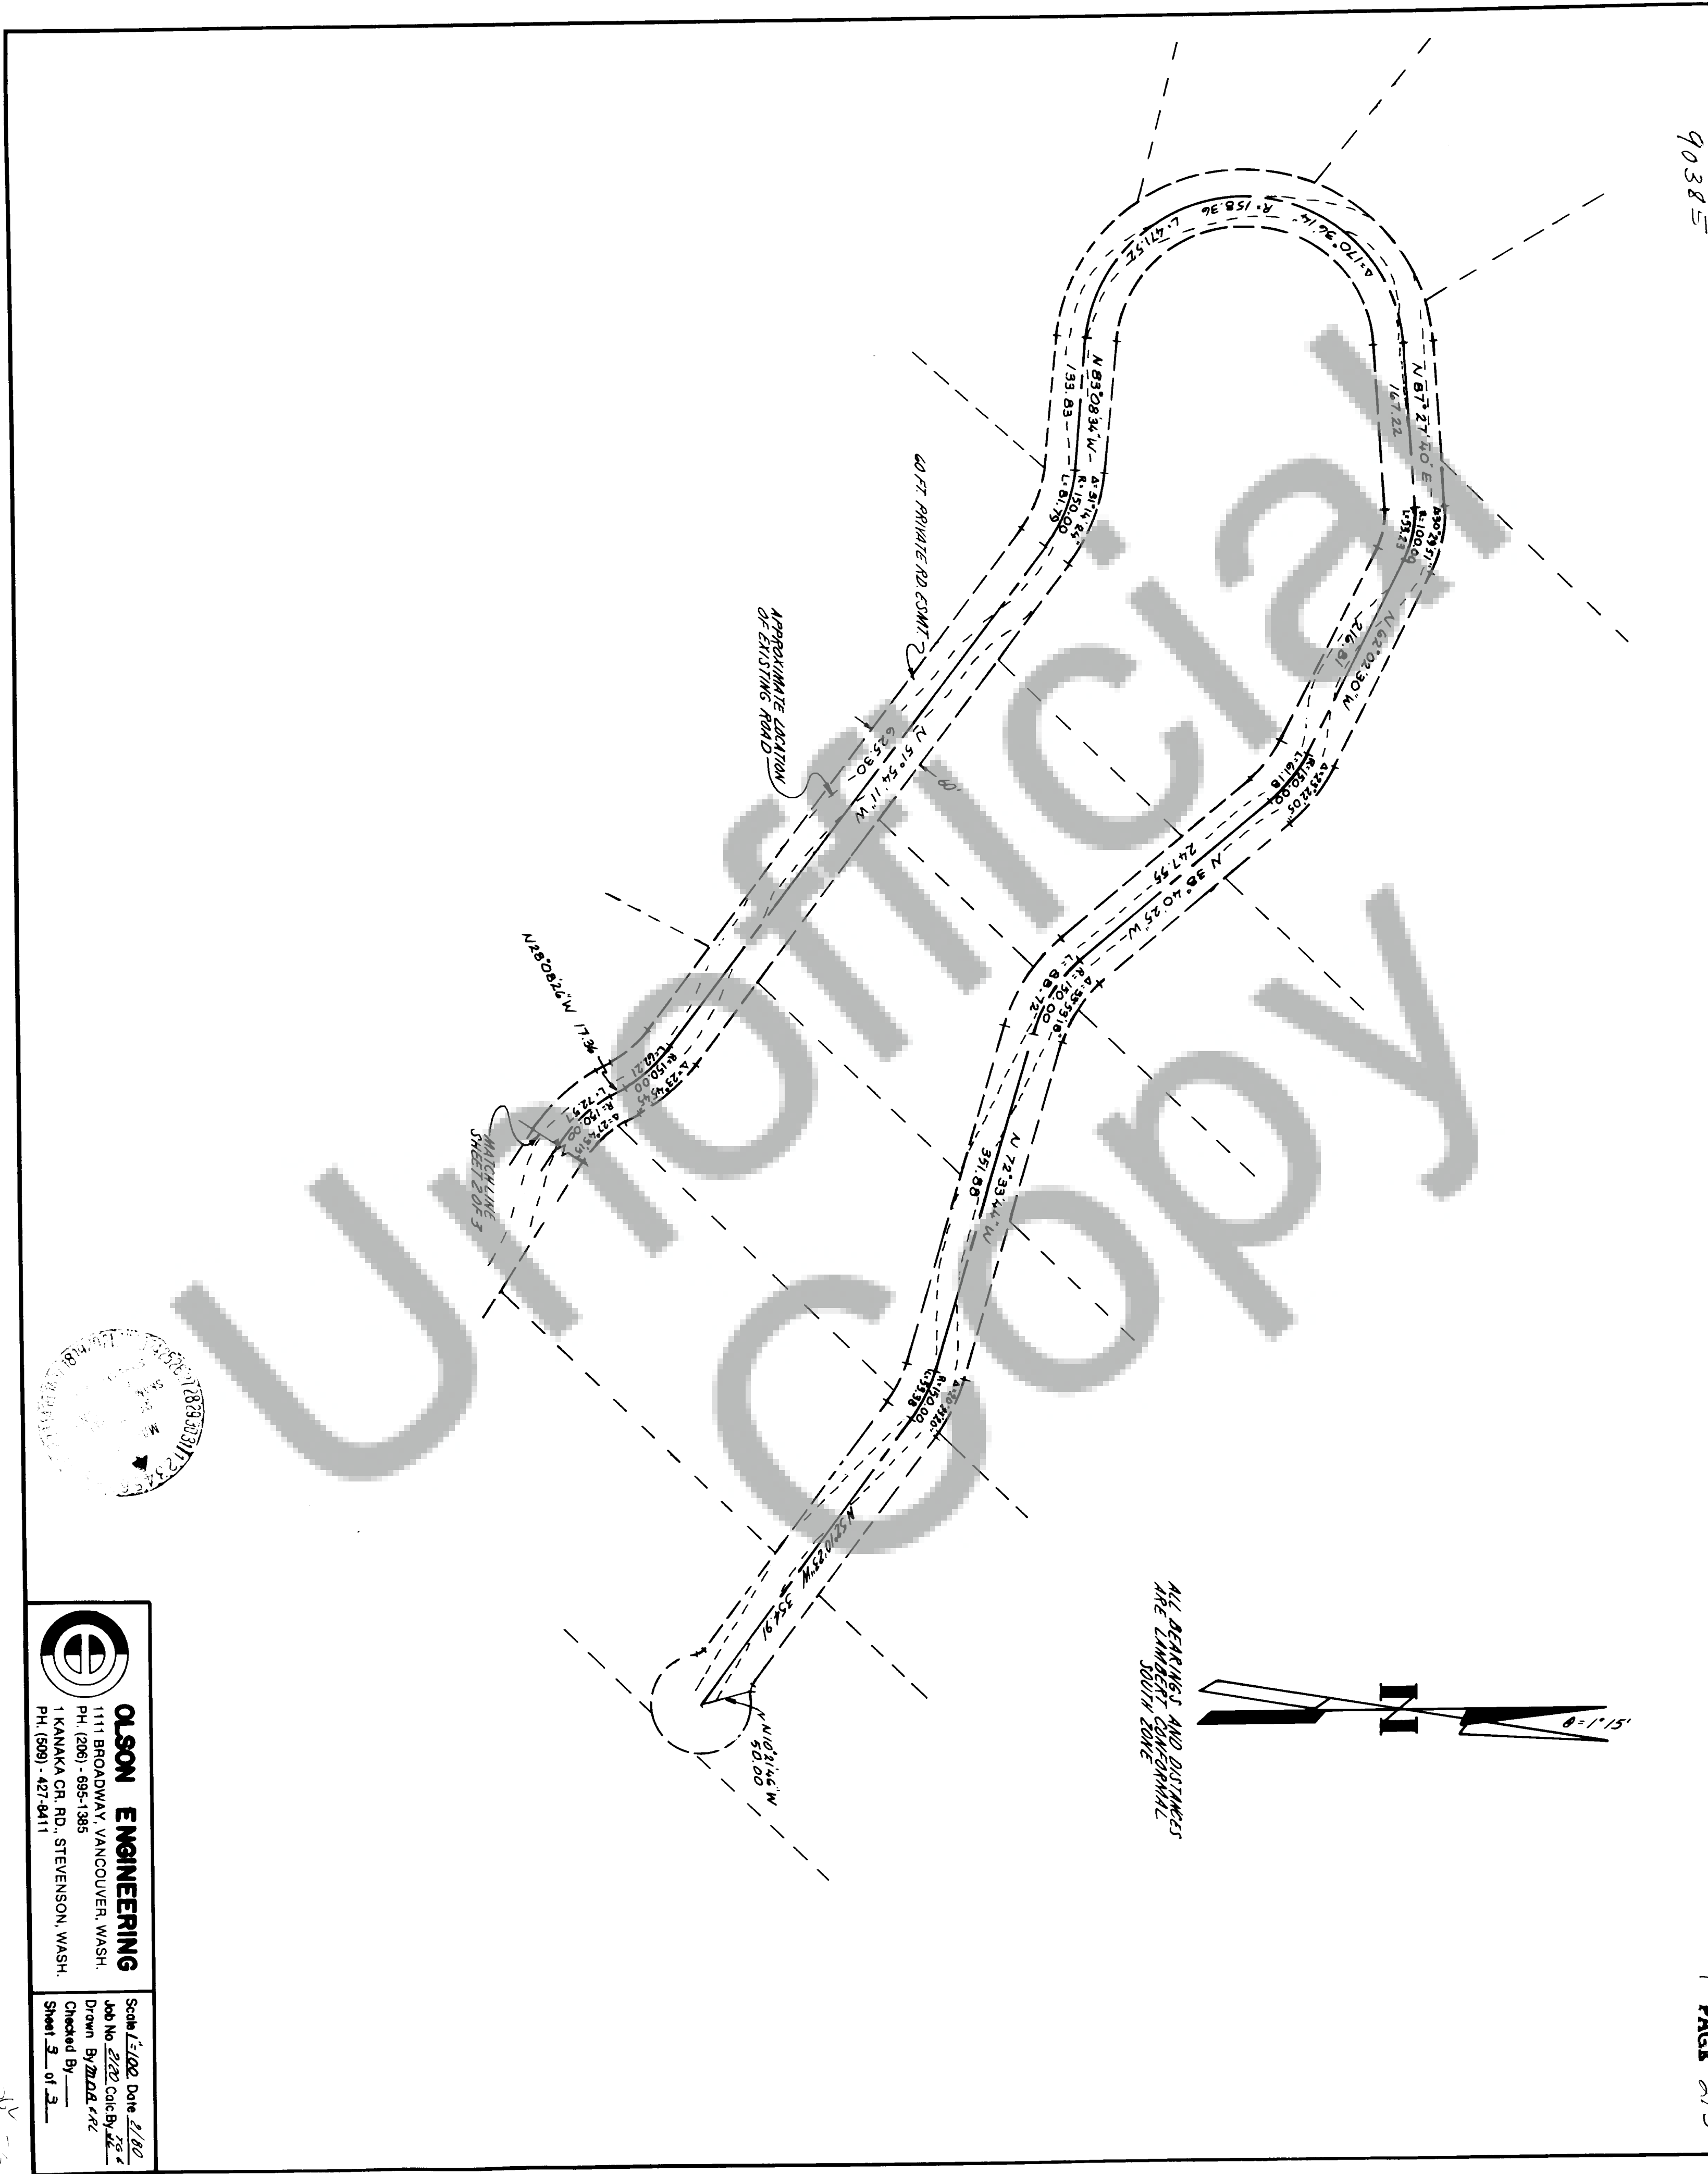

	OLSON ENGINEERING
	1111 BROADWAY, VANCOUVER, WASH.
	PH. (206) - 695-1385
	1 KANAKA CR. RD., STEVENSON, WASH.
	PH. (509) - 427-0411
Scale 1"=100'	Date 2/6/02
Job No. 2722	Calc. By J.E.
Drawn By M.D.A.	Checked By
Sheet 3 of 3	

26-5