


Book 1 Surveys Page 218

WEST FORK ESTATES II


A SURVEY OF A PORTION OF
N 1/2 SEC. 20,
T2N, R5E, W.M.

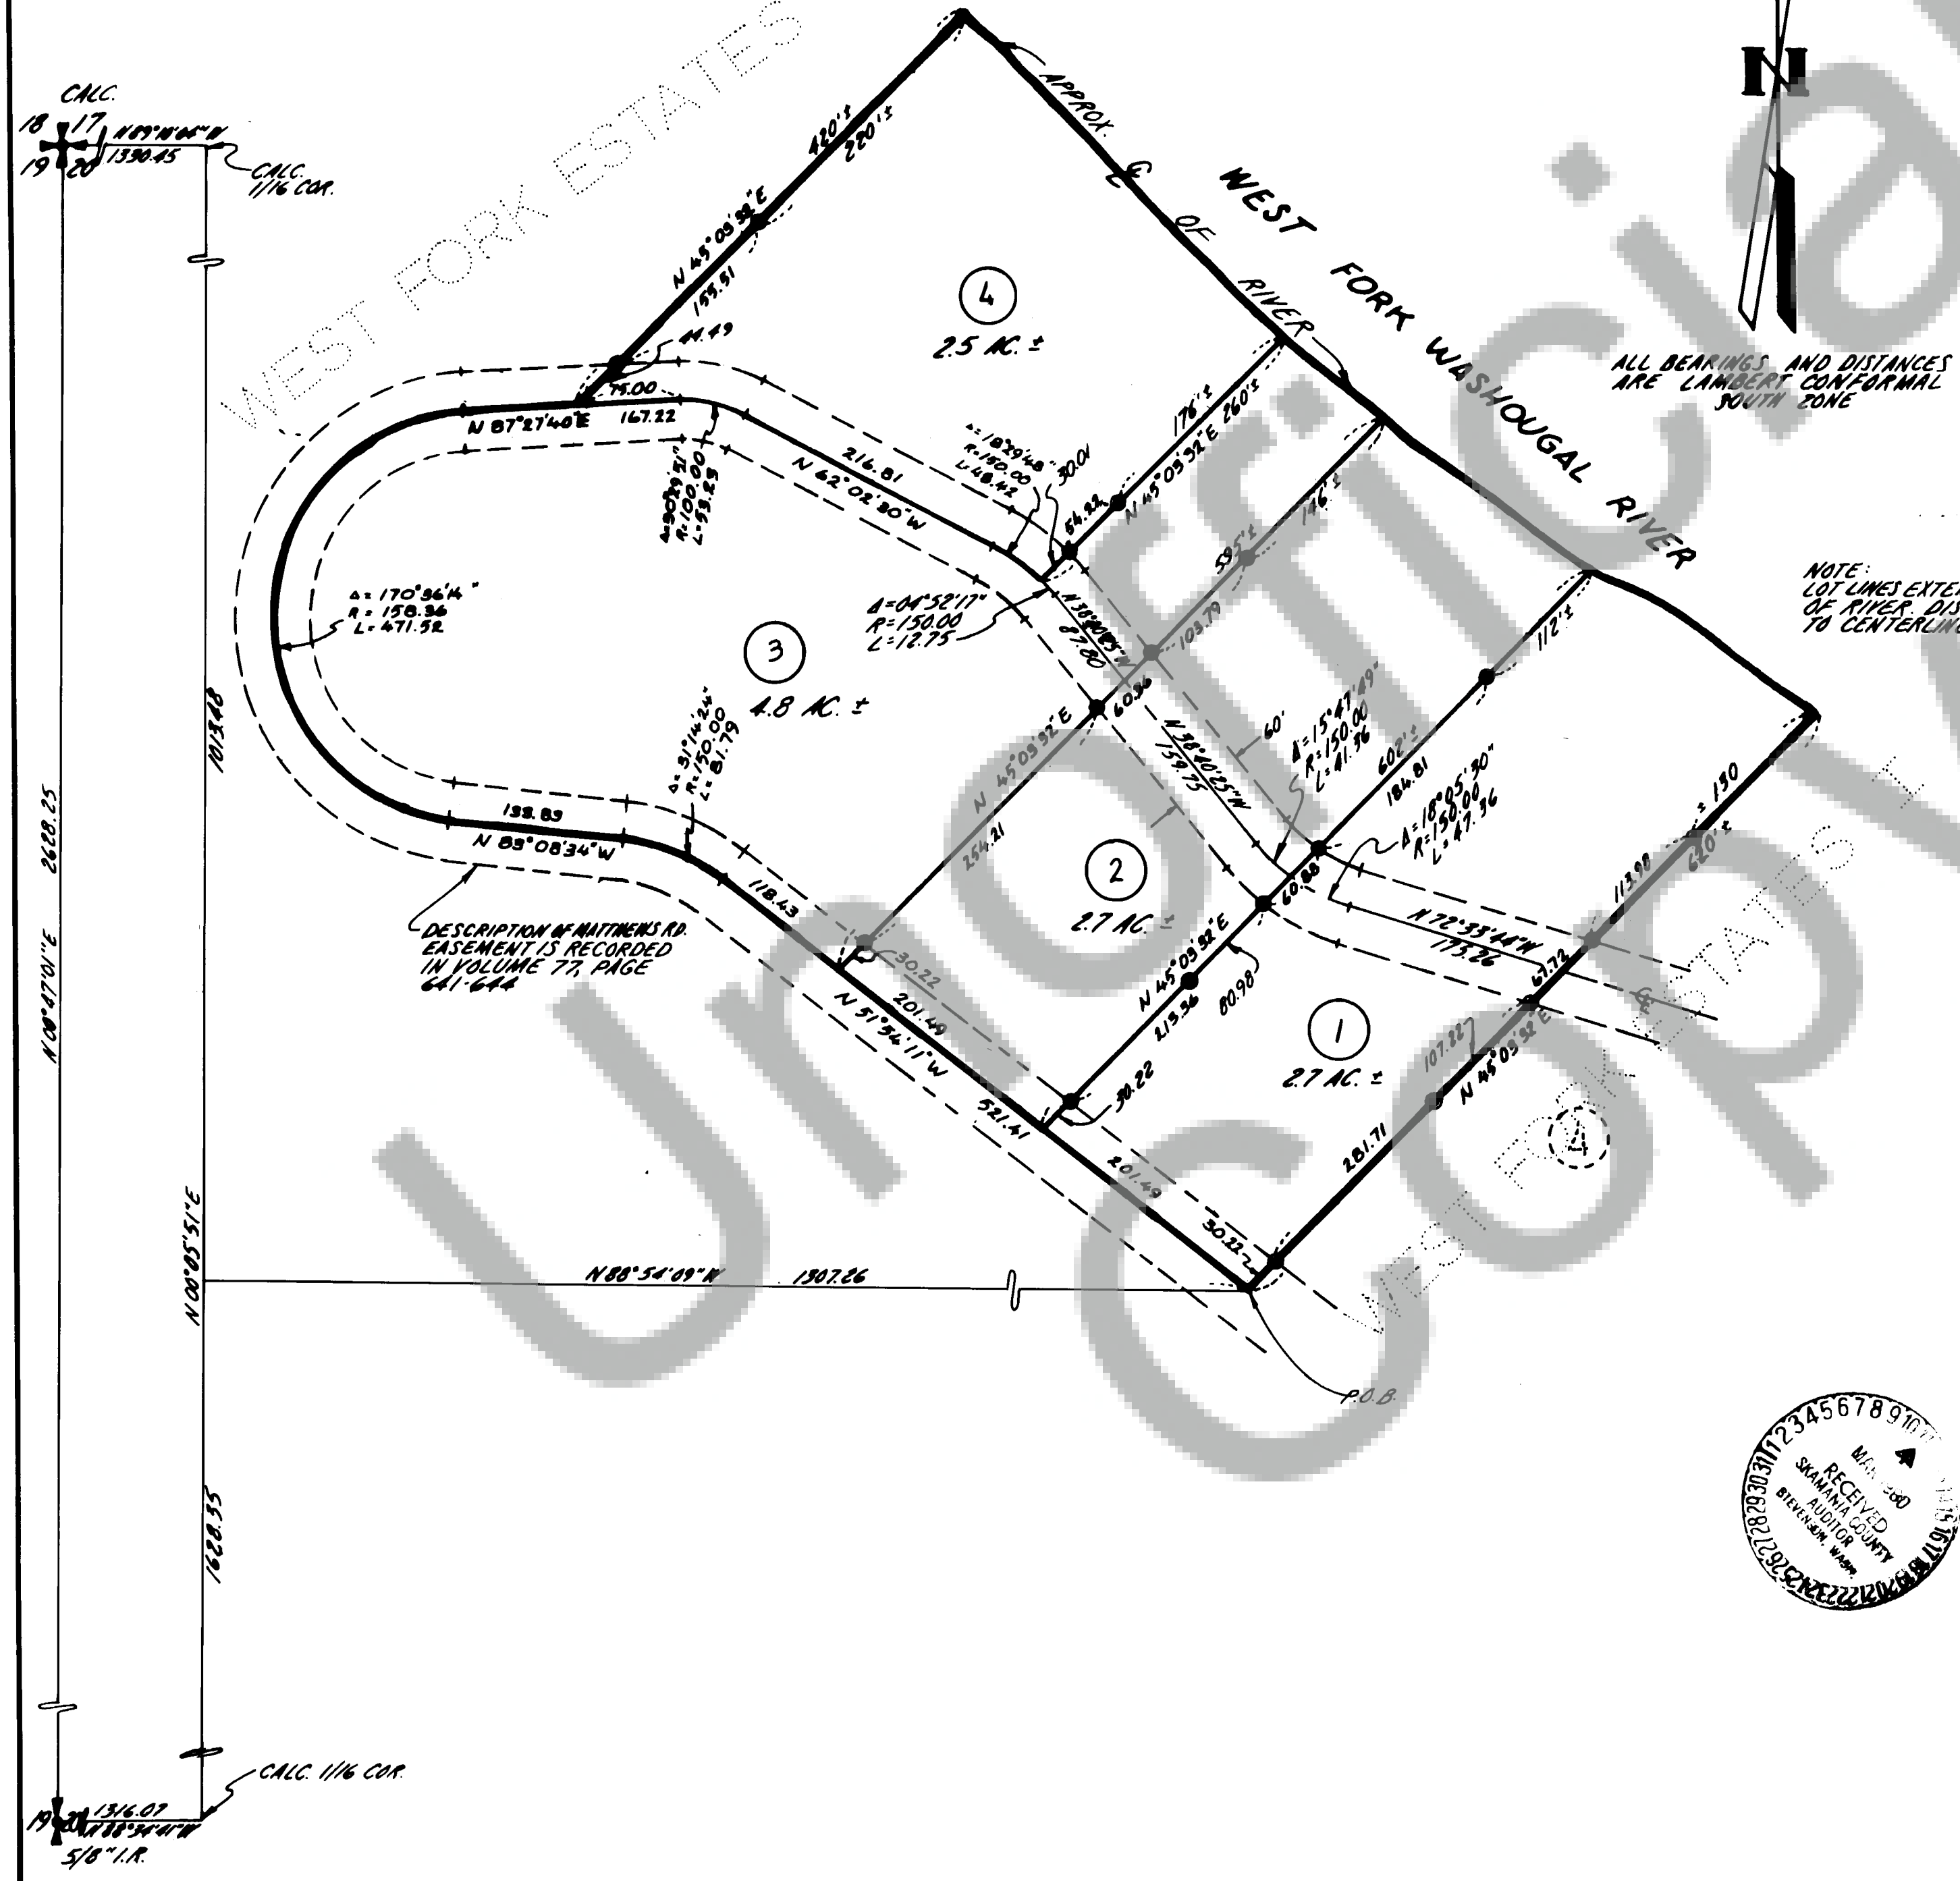

● SET 1/2" IRON ROD WITH PLASTIC CAP

SURVEY REFERENCE:
SURVEY BY OLSON ENGINEERING
FOR CLIFF ORTH DATED
FEBRUARY, 1980

NOTE:
LOT LINES EXTEND TO CENTERLINE
OF RIVER. DISTANCES SHOWN
TO CENTERLINE ARE APPROXIMATE.

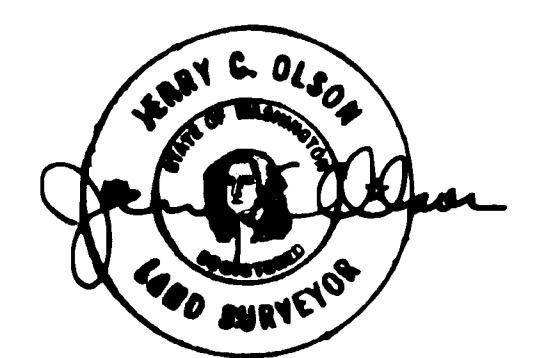

3/4/80
90421
SURVEYOR'S CERTIFICATE

This map correctly represents a survey made by me or under my direction in conformance with the requirements of the Survey Recording Act at the request of
MEL EADES
in FEBRUARY 1980

Jerry C. Olson
Jerry C. Olson - 9025

AUDITOR'S CERTIFICATE

Filed for record this 11th day of Mar 1980 at 2:20 P.M.
in Book 1 of SURVEYS at page 218 at the request of
JERRY C. OLSON

B. Babcock
Deputy County Auditor





OLSON ENGINEERING
1111 BROADWAY, VANCOUVER, WASH.
PH. (206) - 895-1385
1 KANAKA CR. RD., STEVENSON, WASH.
PH. (509) - 427-8411

Scale 1"=100' Date 2/80
Job No 2120 Calc. By JS
Drawn By MS/LRL
Checked By JS
Sheet 1 of 1