


WEST FORK ESTATES I

A SURVEY OF A PORTION OF
N 1/2 SEC. 20,
T2N, R5E, W.M.

● SET 1/2" IRON ROD WITH PLASTIC CAP

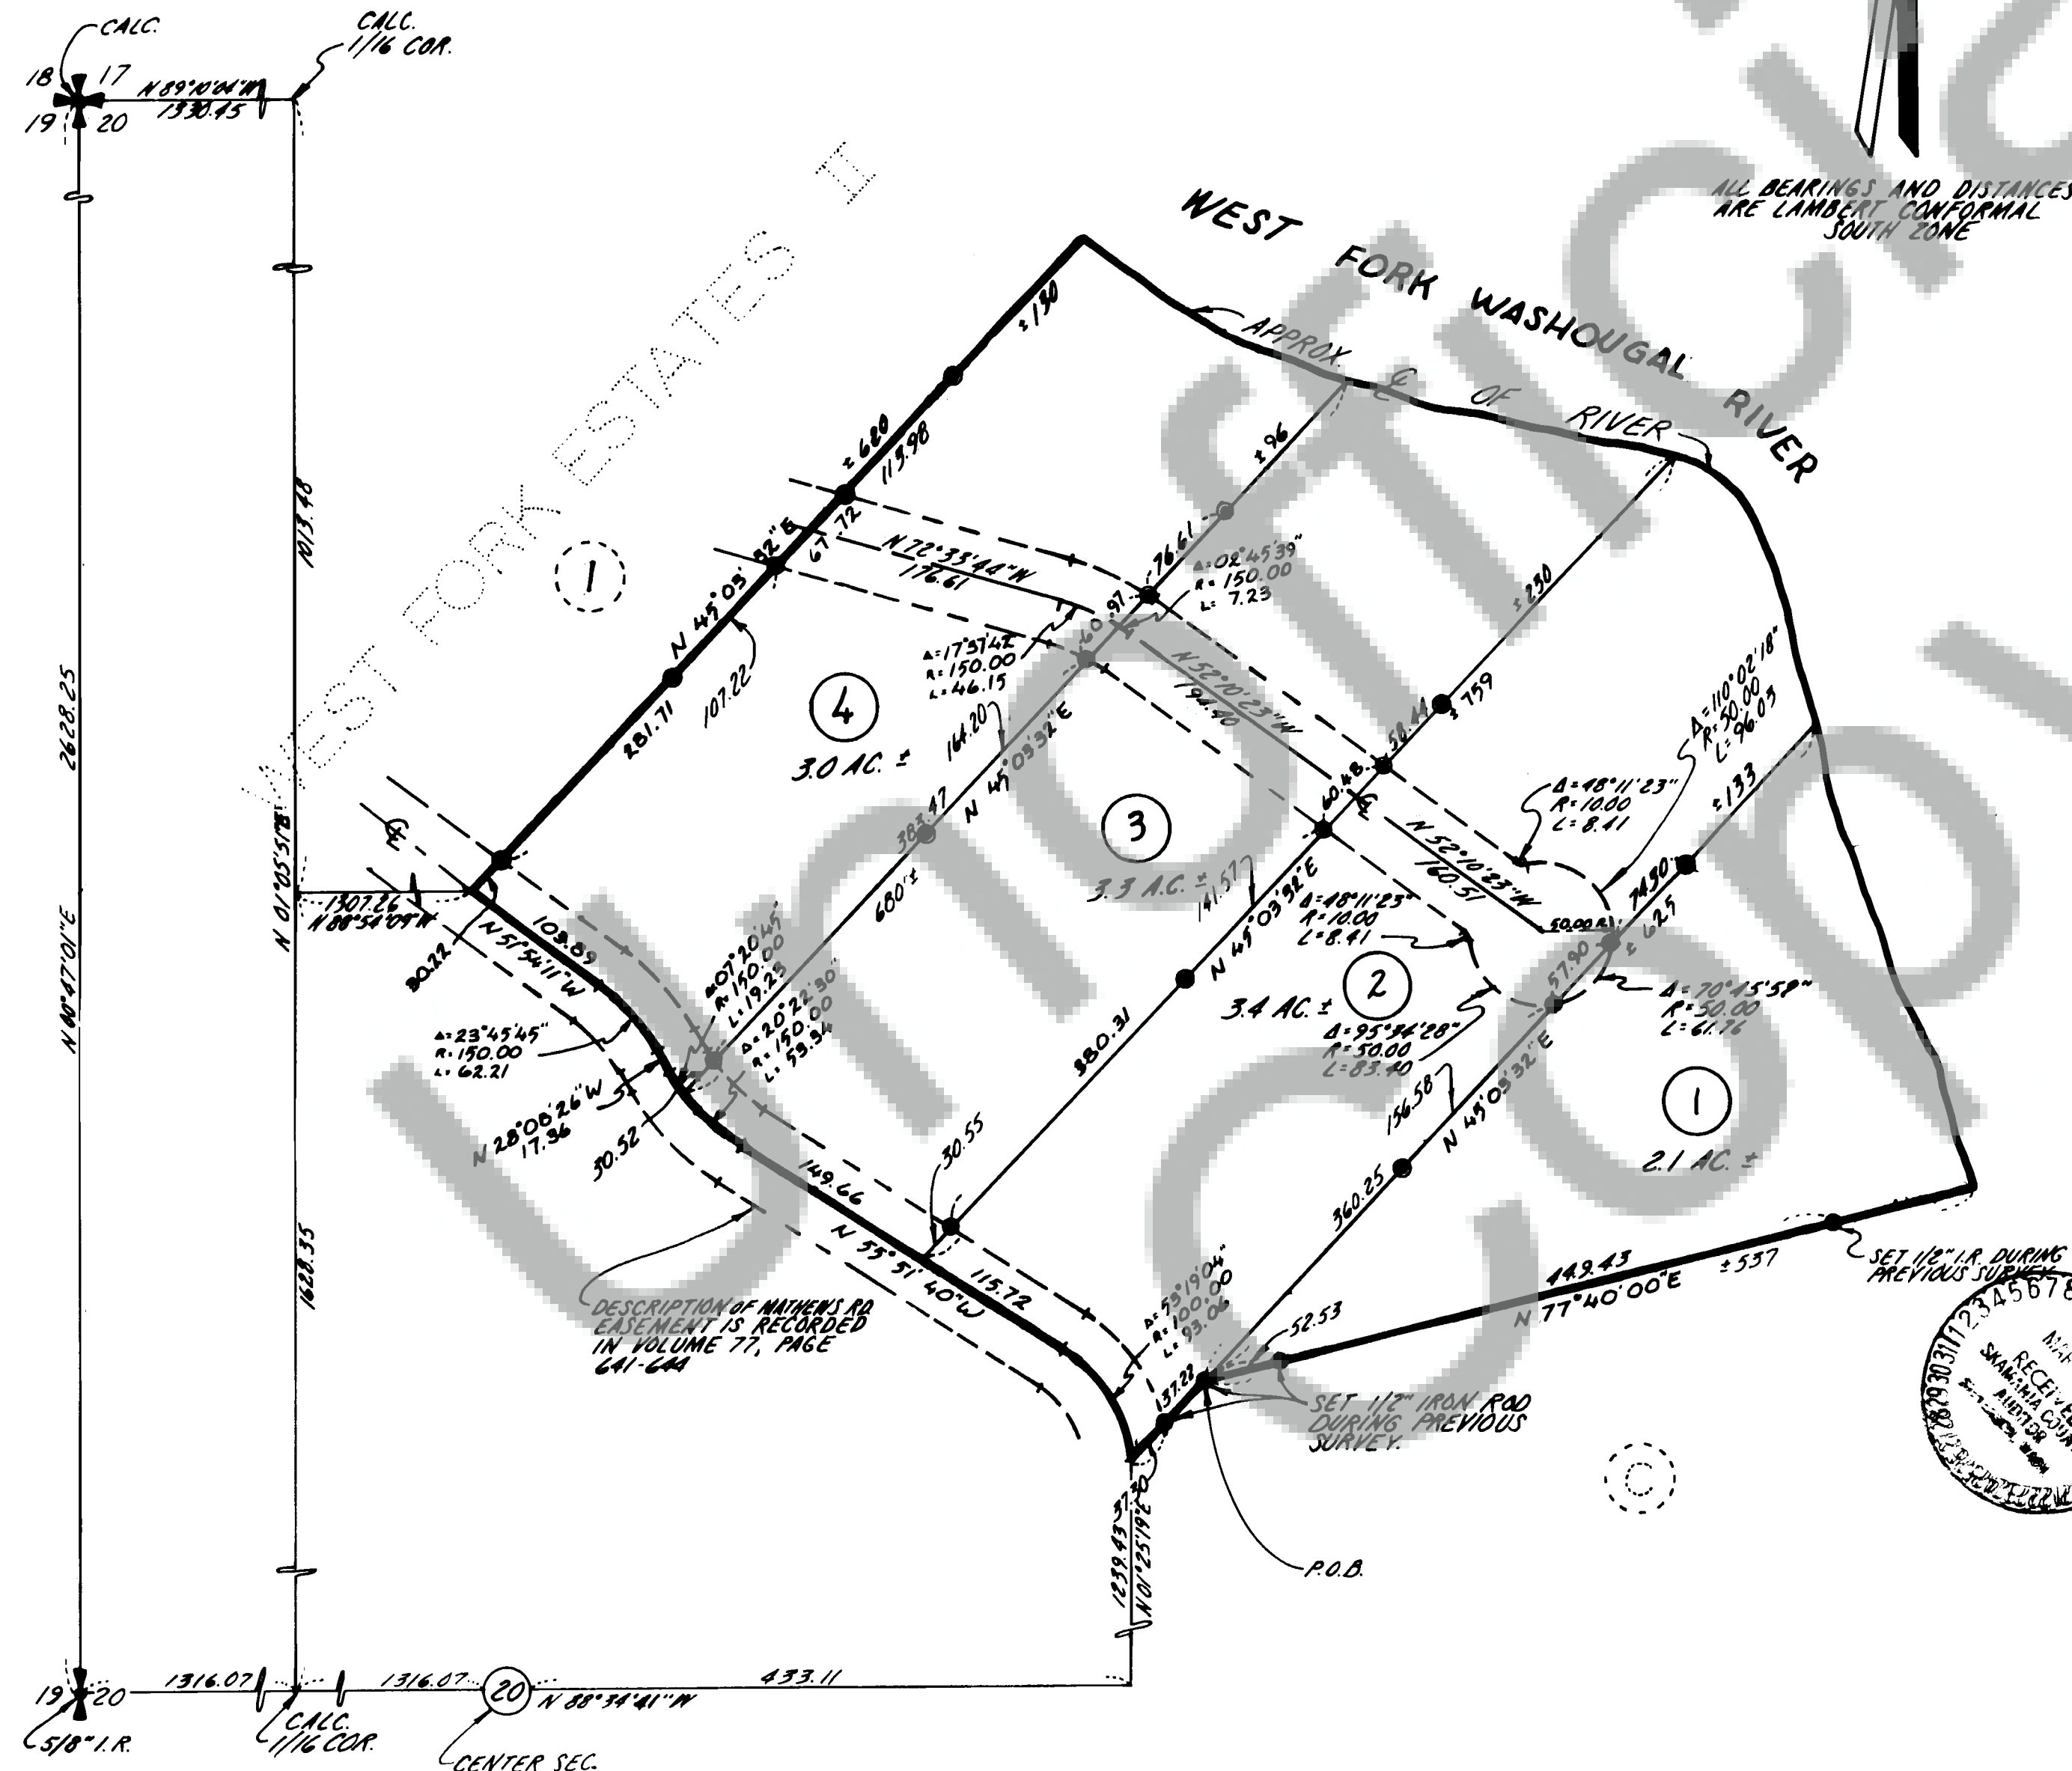

90422

3/4/80

SURVEYOR'S CERTIFICATE


This map correctly represents a survey made by me or under my direction in conformance with the requirements of the Survey Recording Act at the request of
CLIFF ORTH
in FEBRUARY 1980

Jerry C. Olson
Jerry C. Olson — 9025

AUDITOR'S CERTIFICATE

Filed for record this 17th day of Mar 1980 at 2:20 P. M.
in Book 1 of SURVEYS at page 219 at the request of
JERRY C. OLSON

B. Babcock
Deputy County Auditor

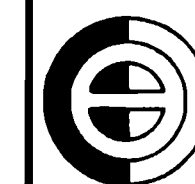

OLSON ENGINEERING
1111 BROADWAY, VANCOUVER, WASH.
PH. (206) - 695-1385
1 KANAKA CR. RD., STEVENSON, WASH.
PH. (509) - 427-8411

Scale 1"=100' Date 2/80
Job No 2120 Calc. By J.C.O.
Drawn By M.A.B.R.
Checked By _____
Sheet 1 of 1