


SURVEY OF
A PORTION OF
E½, NE¼, SEC. 20,
T2N, R5E, W1M.

- SET 1/2" IRON ROD W/ PLASTIC CAP
- OR 1/2" IRON ROD SET IN PREVIOUS SURVEY (UNLESS OTHERWISE NOTED)

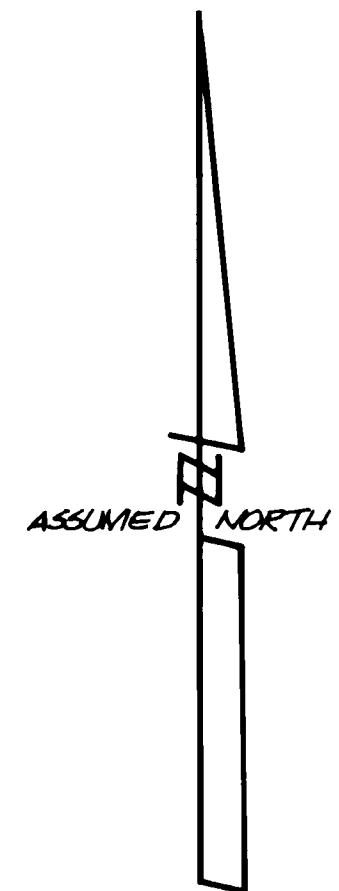

SURVEY REFERENCE
SURVEY BY OLSON ENG. FOR
PHIL HARDER IN MAY 1970,
RECORDED IN BOOK 1, PAGE 111.

SURVEYOR'S CERTIFICATE

This map correctly represents a survey made by me or under my direction in conform-
ance with the requirements of the Survey Recording Act at the request of
GREG BRADFORD & DOMINIC SHERMAN
in FEBRUARY 1980


90541

Jerry C. Olson
Jerry C. Olson - 9025

AUDITOR'S CERTIFICATE


Filed for record this 1 day of April 1980 at 12:30 P.M.
in Book 1 of SURVEYS at page 228 at the request of
JERRY C. OLSON

E. M. M. M.
Deputy County Auditor

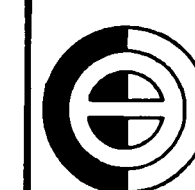


OLSON ENGINEERING
1111 BROADWAY, VANCOUVER, WASH.
PH. (206) - 695-1385
1 KANAKA CR. RD., STEVENSON, WASH..
PH. (509) - 427-8411

Scale 1"=200' Date 2/80
Job No 2321 Calc. By JOL
Drawn By SKB
Checked By _____
Sheet 1 of 1

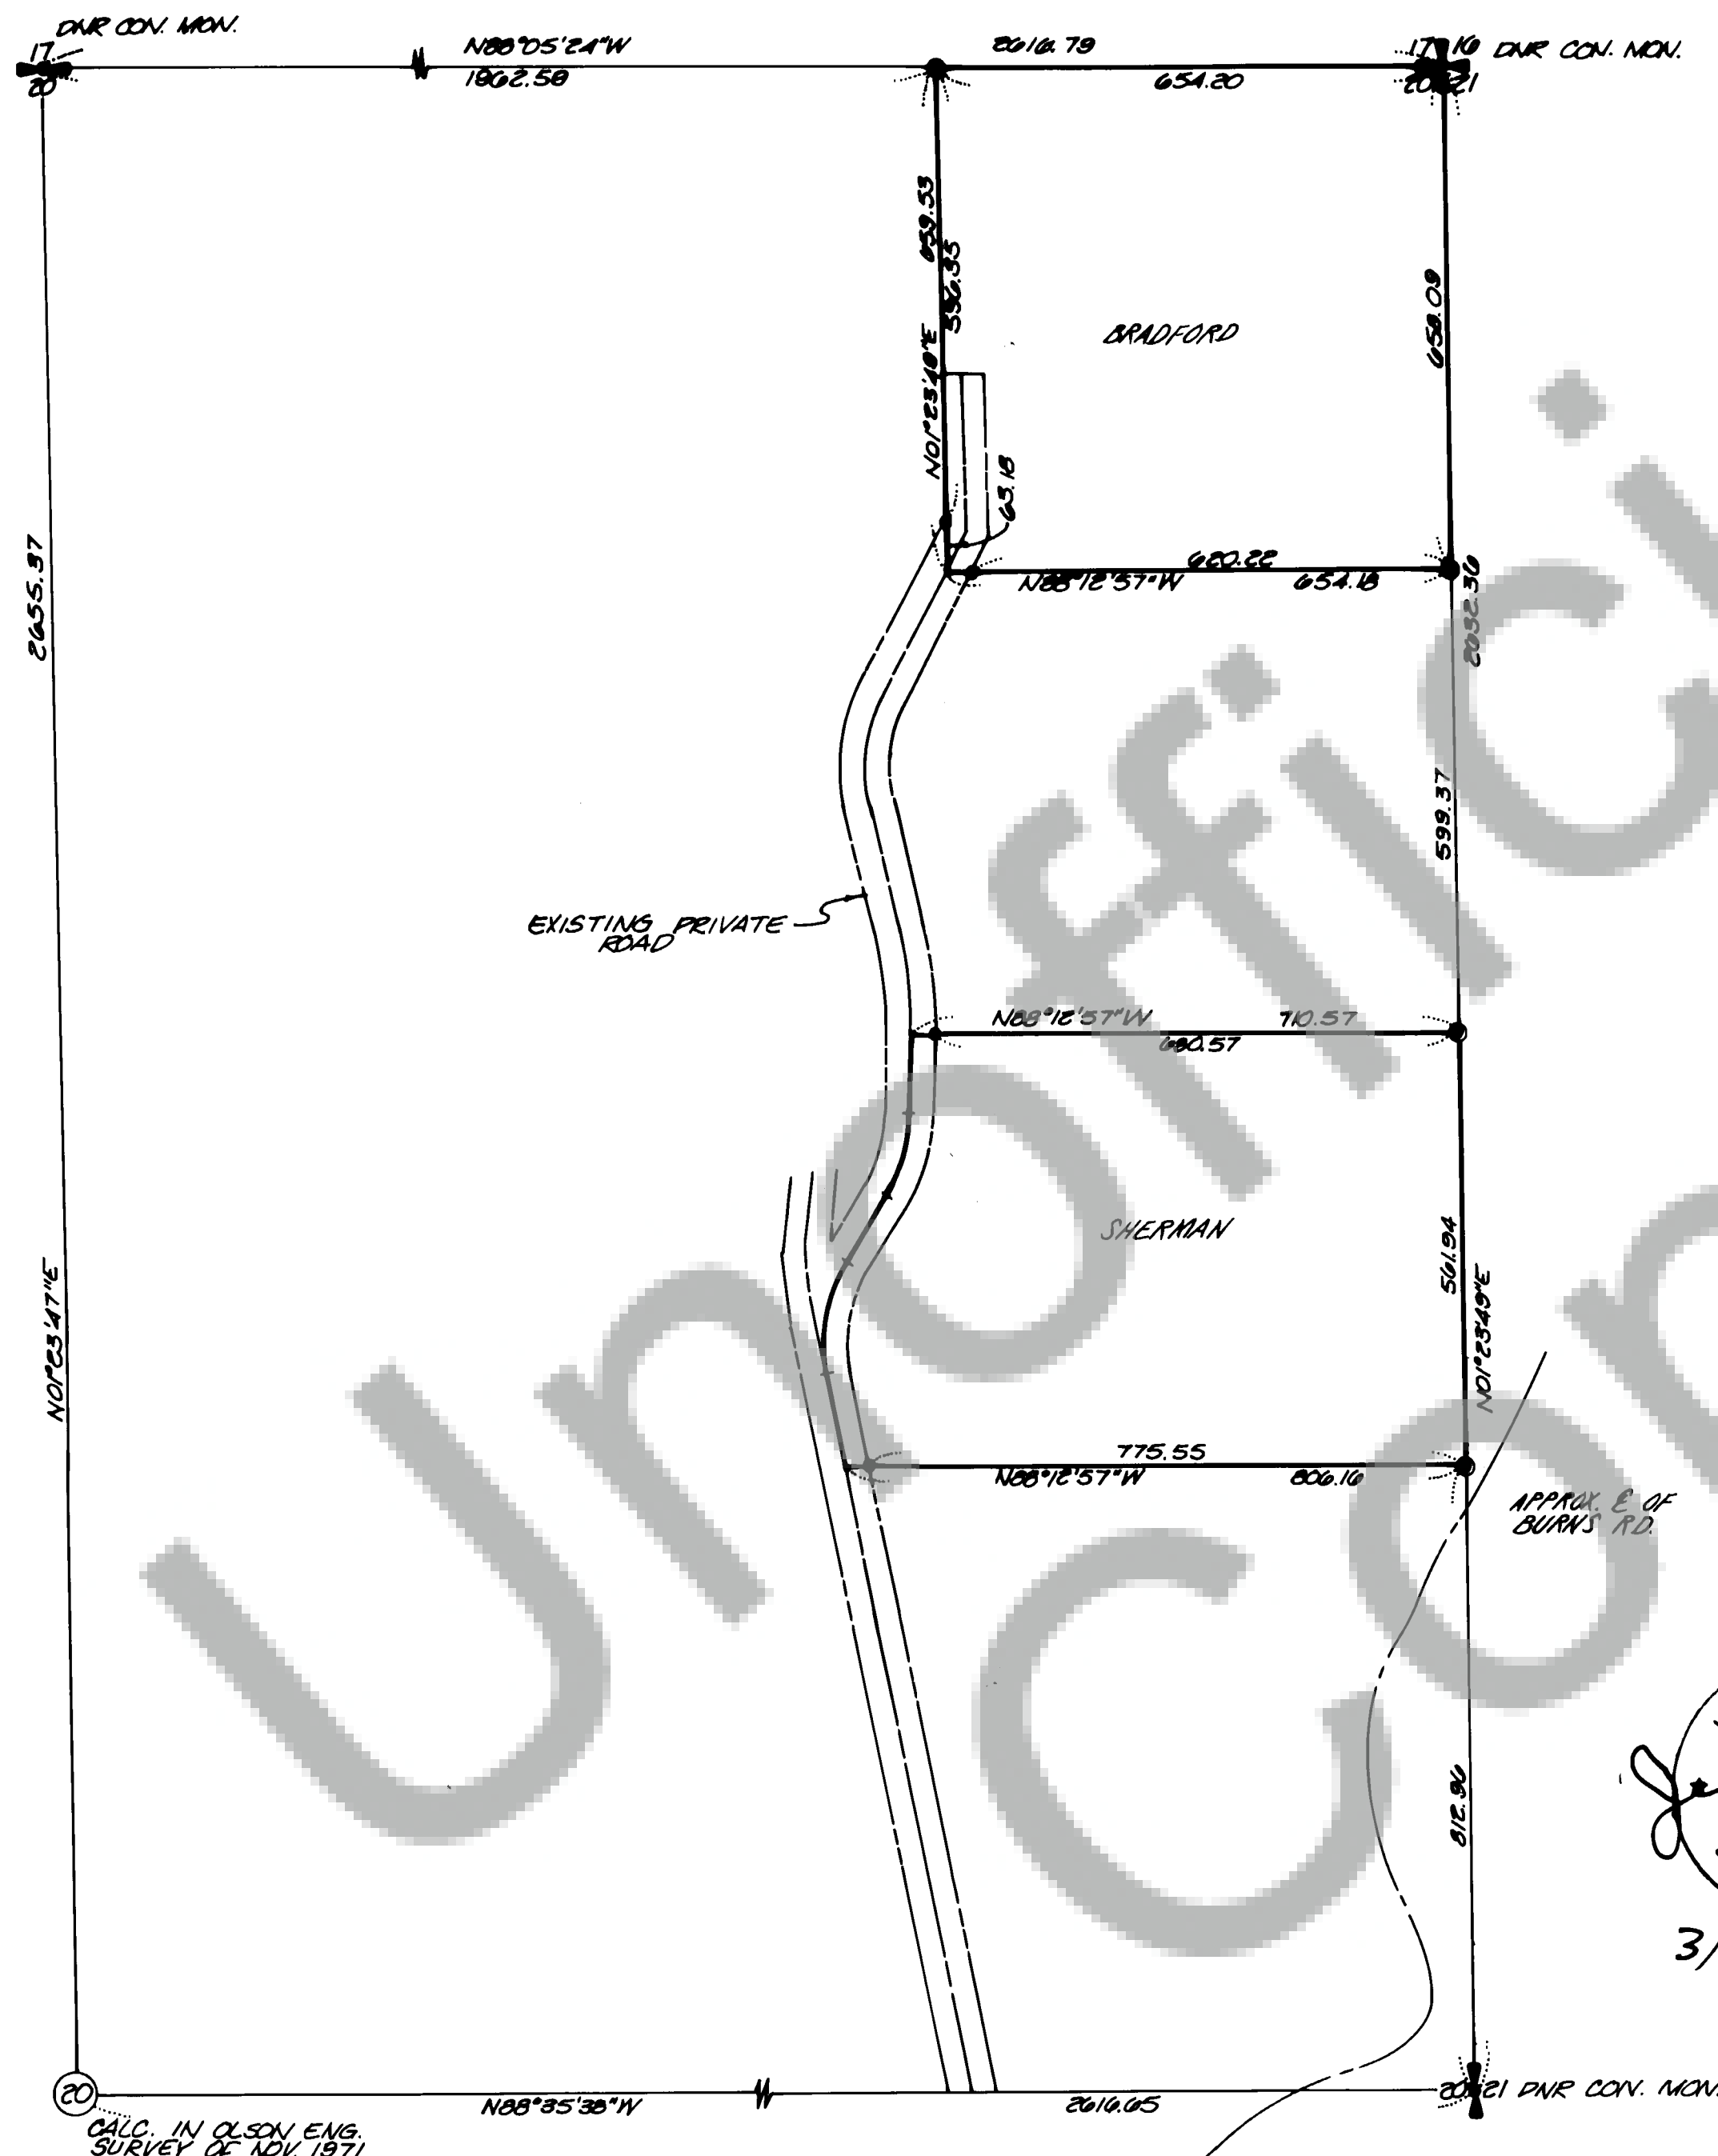

3/26/80

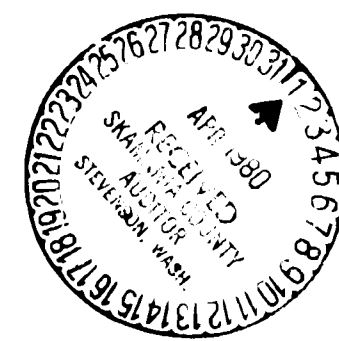

CALC. IN OLSON ENG.
SURVEY OF NOV. 1971

Book 1 Survey Page 228