


SURVEY

IN THE S.M. HAMILTON D.L.C. &
IN SEC. 20, T.2N., R.7E., W.M.
SKAMANIA COUNTY, WASHINGTON

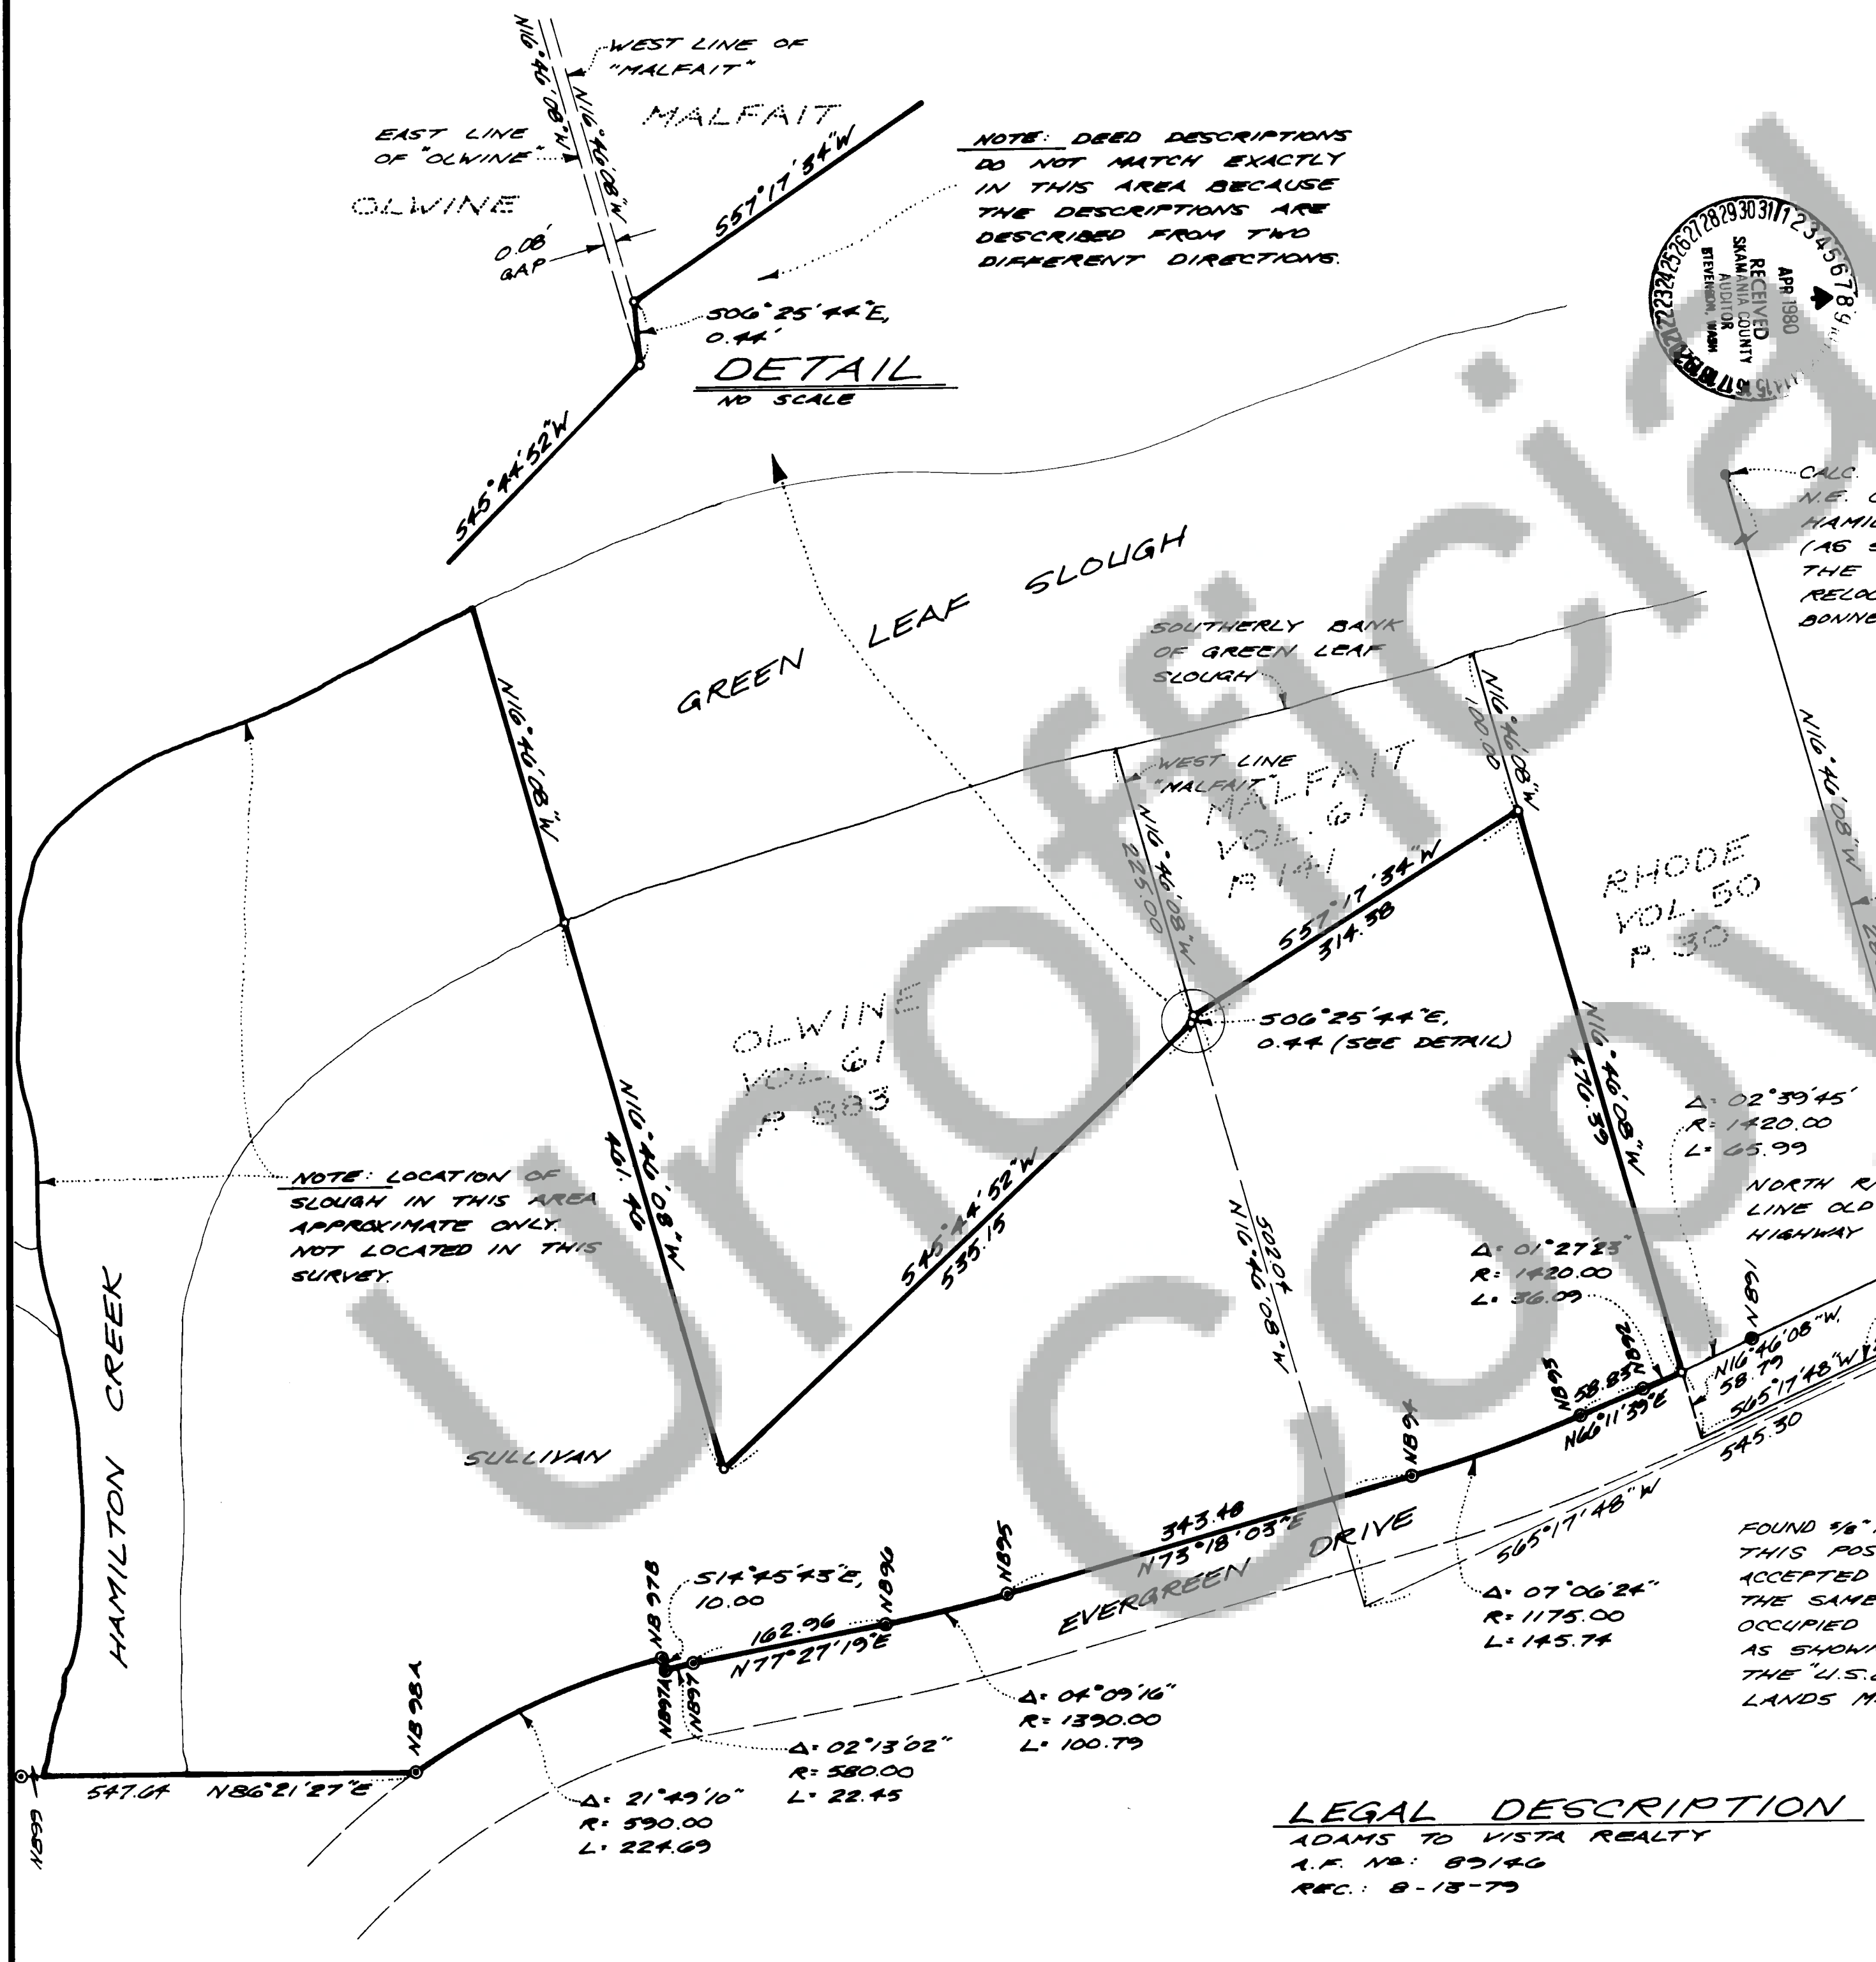

0-DENOTES U.S. ARMY
CORPS OF ENGINEERS
CONC. MON. W/ BRASS
CAP FOUND
0-DENOTES 1/2" IRON ROD
W/ PLASTIC CAP SET

BEARINGS BASED ON PLATS OF
THE RELOCATED NORTH BONNEVILLE,
WASHINGTON

90568
SURVEYOR'S CERTIFICATE
This map correctly represents a survey made by me or under my direction in conformance with the requirements of the Survey Recording Act at the request of DEBBIE SULLIVAN in DECEMBER 19 79
(Signed & Sealed) William F. Hagedorn
Registered Land Surveyor
Certificate No. 9579

AUDITOR'S CERTIFICATE
Filed for record this 8th day of April, 19 80
at 4:24 P.M. in book 1 of surveys at page 231 at the request of Hagedorn, Inc.
(Signed) E. Hagedorn
Deputy County Auditor



LEGAL DESCRIPTION
ADAMS TO VISTA REALTY
A.R. NO. 87140
REC. 8-18-79

Scale: 1"=100'
Date: 3-13-80
Job No. 79-352
Calc. By BCM
Drawn By WAR
Checked By CB
Sheet 1 of 1

HAGEDORN, INC.
"SUITE B"
1924 BDWY. Vancouver, WASH.
PH (206) 688-4428
LAND SURVEYORS
Subdivisions, Boundaries, Control, Topography,
Construction, Easements, & Road Layout