



LEGEND

- Fd. Monument as Noted
- SET 3/8" X 30" Iron Rod
- Basis of Bearing - G.L.O. East Sec. Line

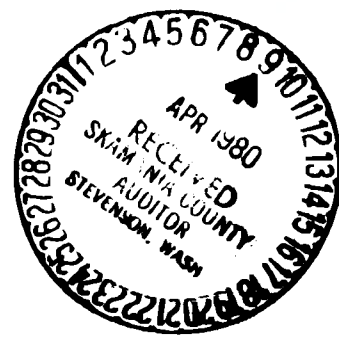

AUDITOR'S CERTIFICATE
FILED FOR RECORD THIS 9th DAY OF April
1980 AT 11:55 AM. IN BOOK 1 OF
SURVEYS AT PAGE 232 AT THE REQUEST
OF Bishop Surveying
J.P. Todd, Co. Auditor
COUNTY AUDITOR

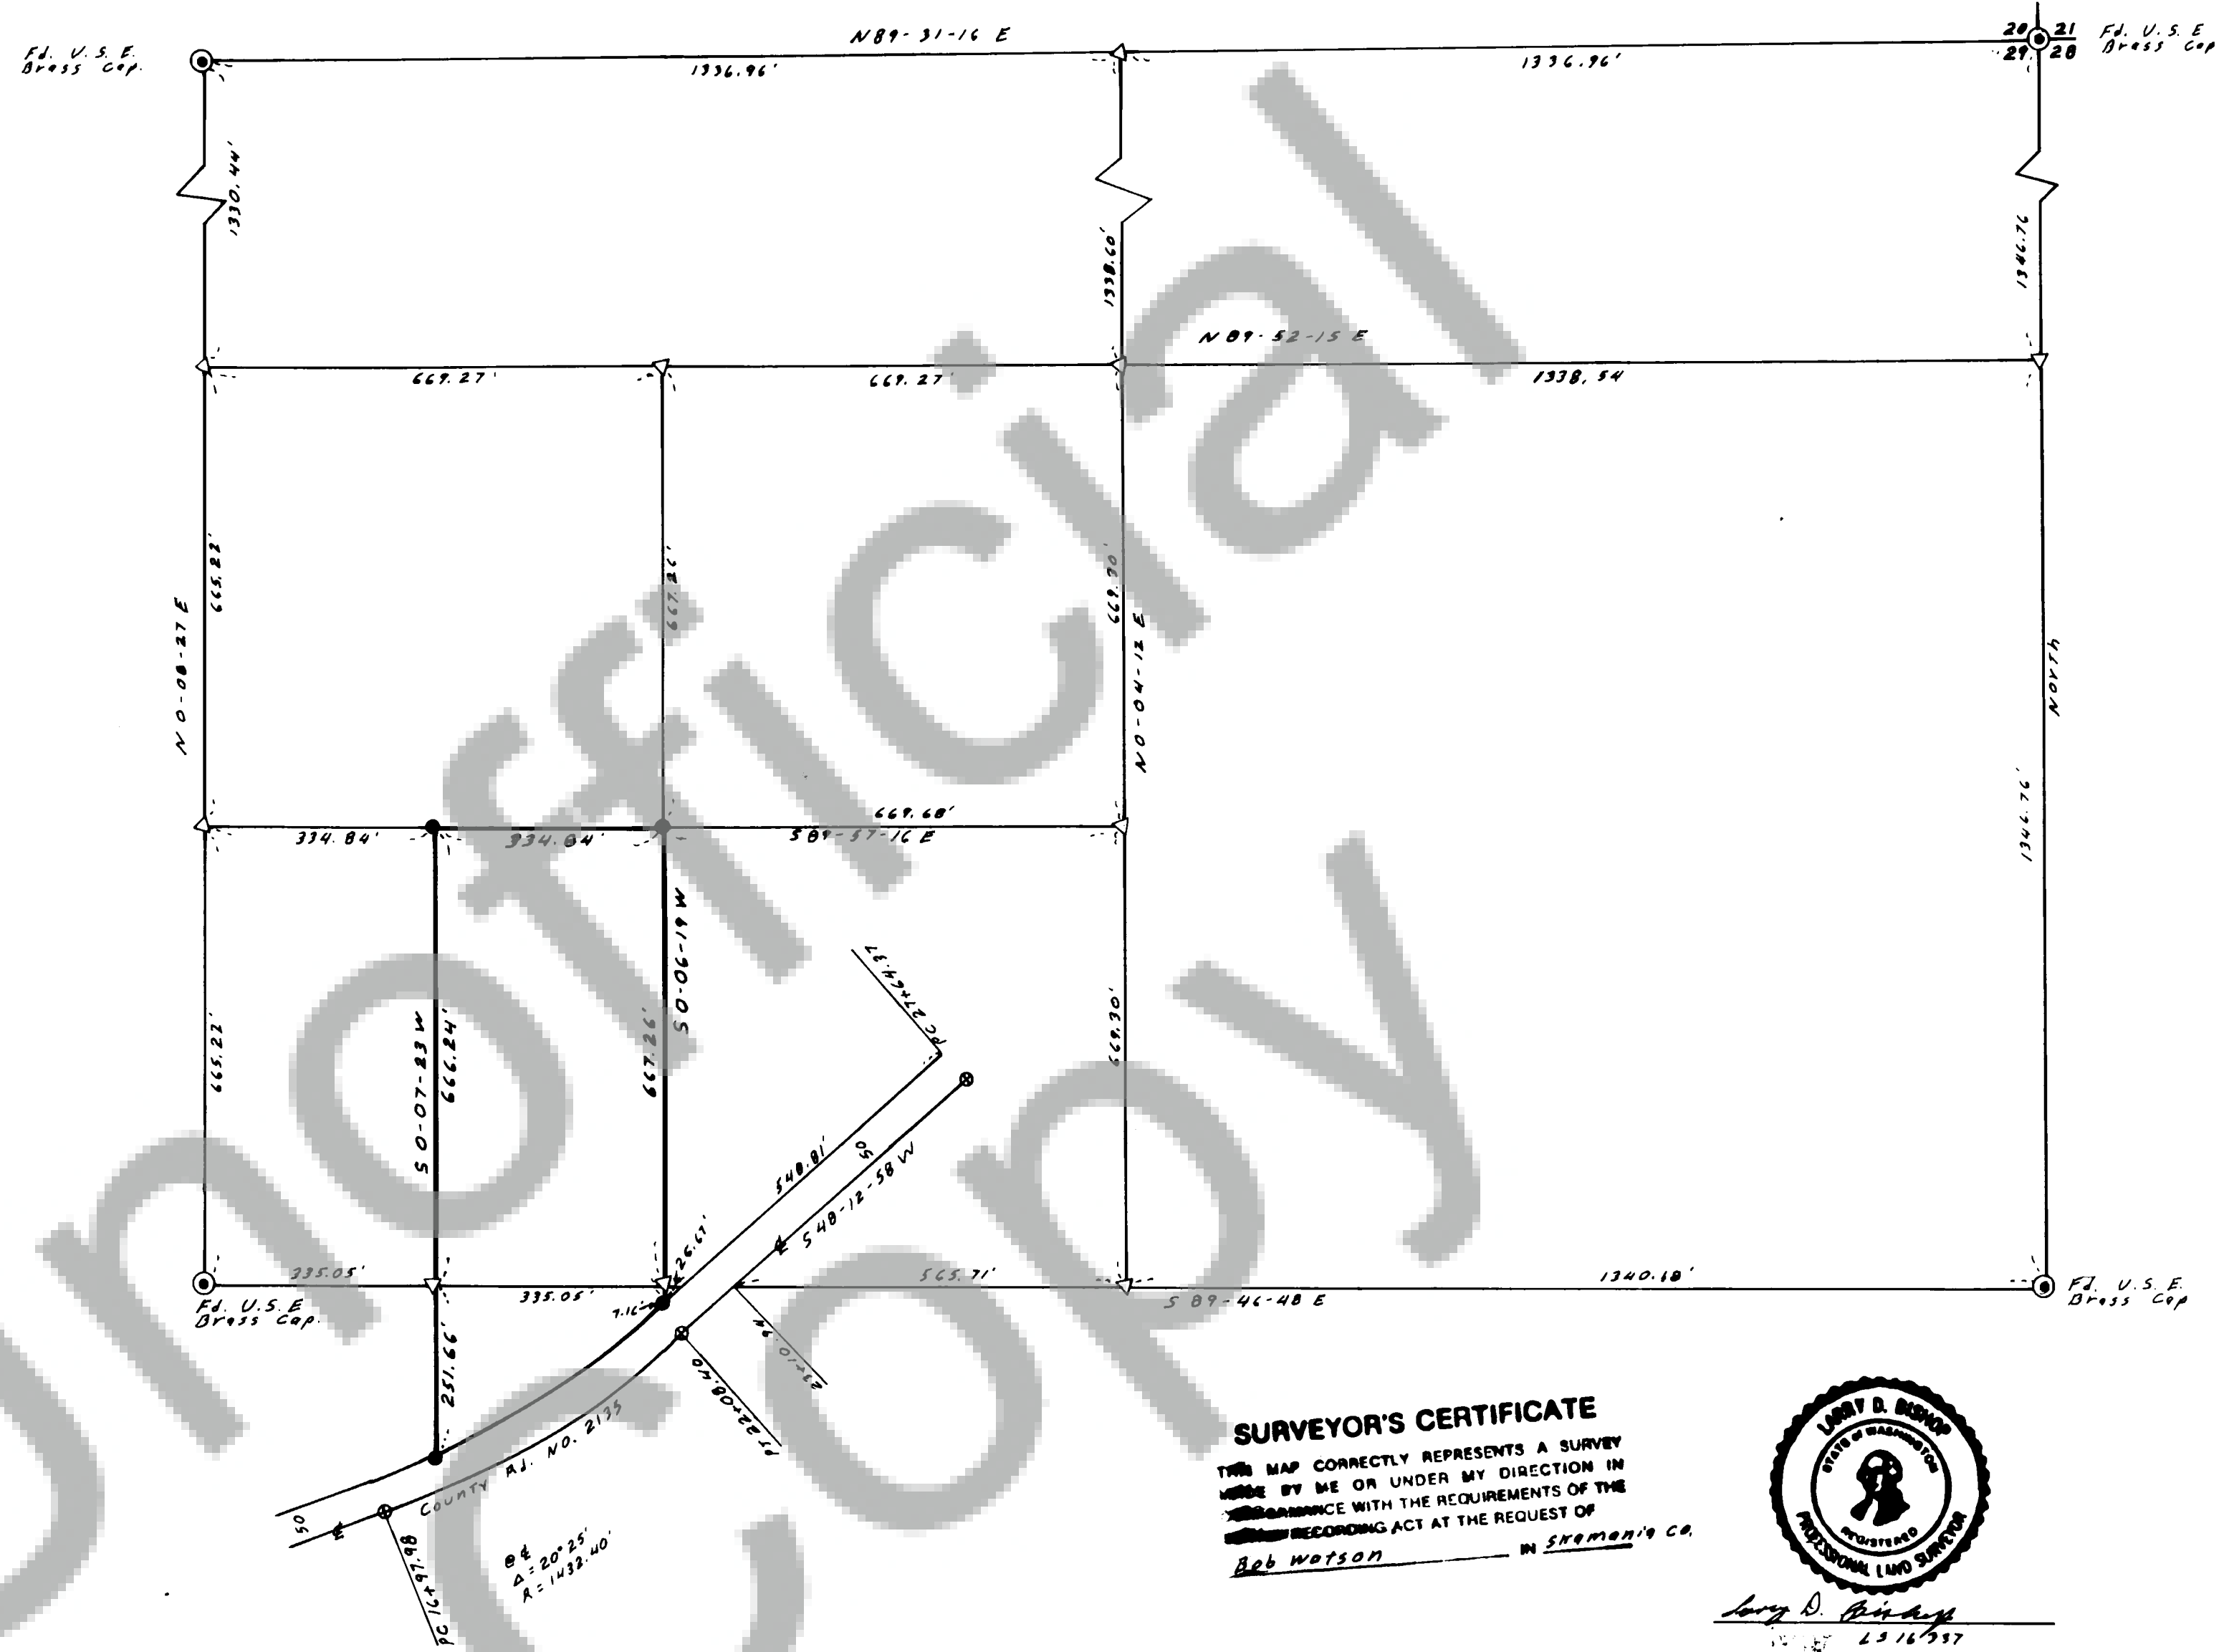

SURVEYOR'S CERTIFICATE

THIS MAP CORRECTLY REPRESENTS A SURVEY
MADE BY ME OR UNDER MY DIRECTION IN
ACCORDANCE WITH THE REQUIREMENTS OF THE
RECORDING ACT AT THE REQUEST OF
Bob Watson
BY SHOMON'S CO.



Larry D. Bishop
4/16/80

Survey for
BOB WATSON

SW 1/4 NW 1/4 & NW 1/4 SE 1/4 Sec. 29, T. 3 N., R. 8 E. W. M.

BISHOP SURVEYING

Date: April 7, 1980

Scale 1" = 200'

Project No. 00019