


90783

SURVEY OF
A PORTION OF
NW 1/4, NE 1/4, SEC. 20.
T3N, R8E, W.M.

0 SET 1/2 IRON ROD W/ PLASTIC CAP

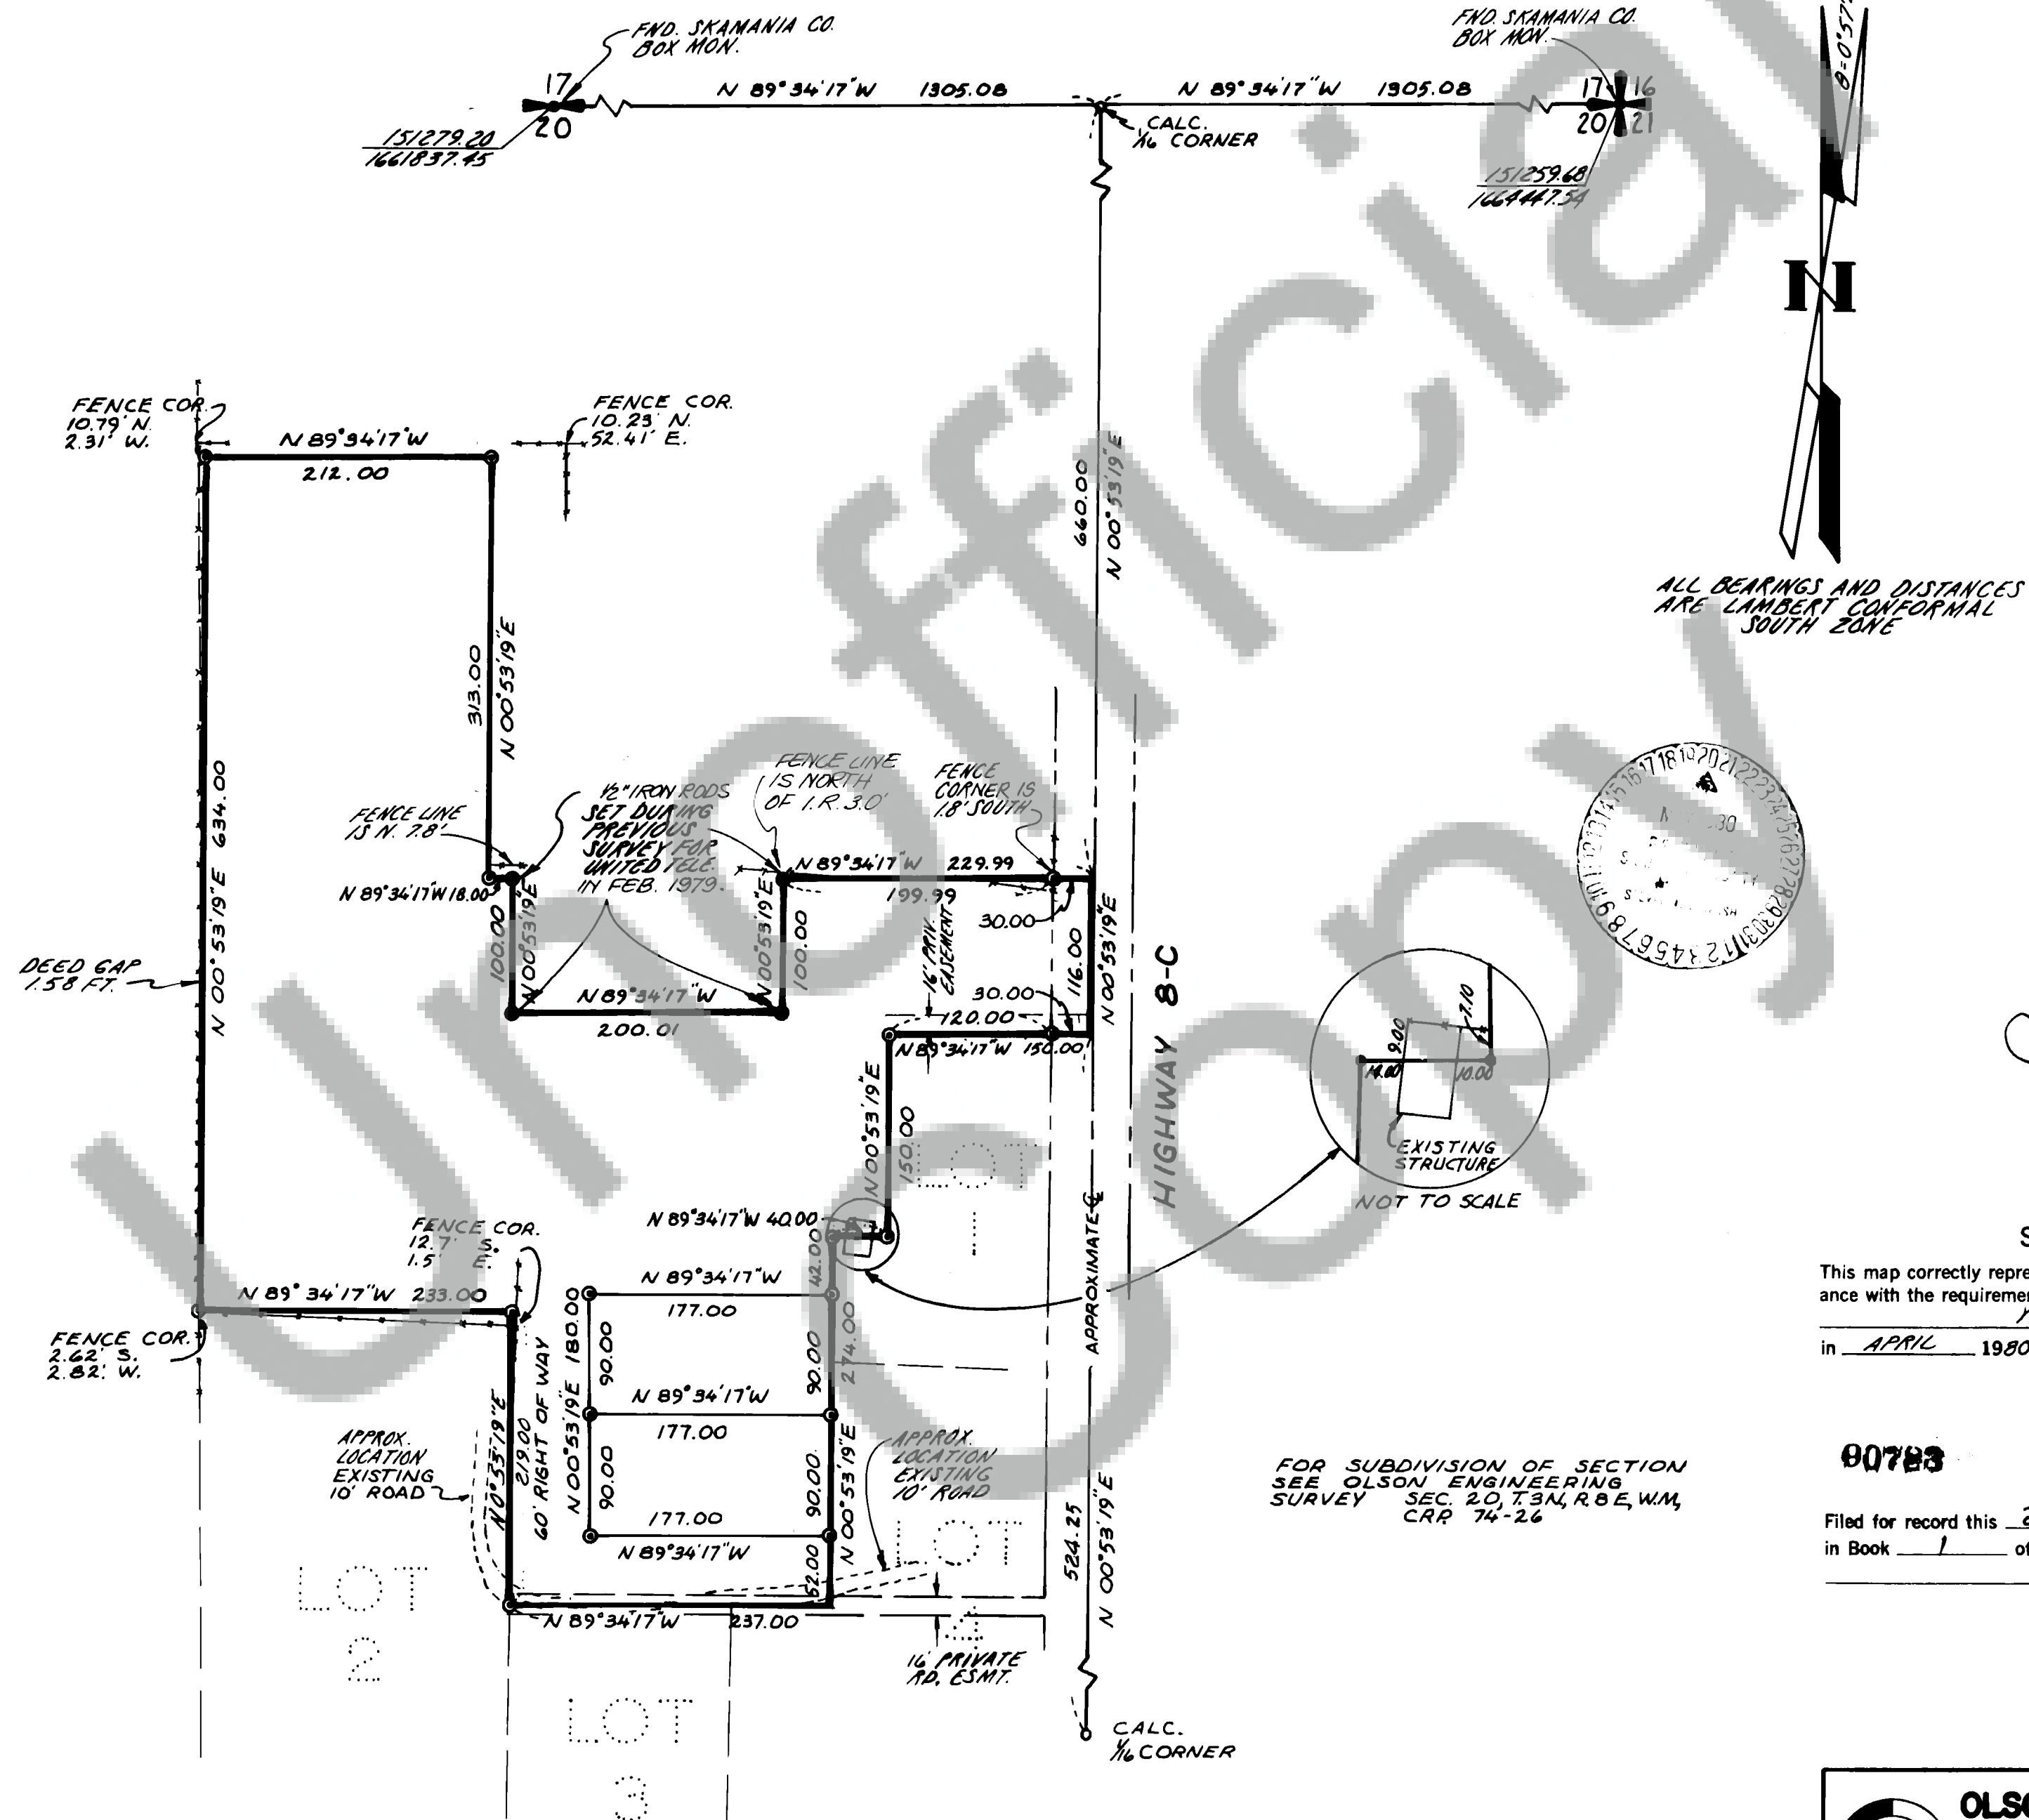

ALL BEARINGS AND DISTANCES
ARE LAMBERT CONFORMAL
SOUTH ZONE

Jerry C. Olson
5/19/80

SURVEYOR'S CERTIFICATE

This map correctly represents a survey made by me or under my direction in conformance with the requirements of the Survey Recording Act at the request of
YVONNE HUGHES

in APRIL 1980


Jerry C. Olson
Jerry C. Olson - 9025

90783

AUDITOR'S CERTIFICATE

Filed for record this 20th day of May 1980 at 3:00 P.M.
in Book 1 of SURVEYS at page 238 at the request of
JERRY C. OLSON

B. Babcock
Deputy County Auditor

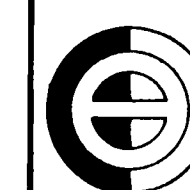

OLSON ENGINEERING
1111 BROADWAY, VANCOUVER, WASH.
PH. (206) - 695-1385
1 KANAKA CR. RD., STEVENSON, WASH.,
PH. (509) - 427-8411

Scale 1"=100' Date 5/22/80
Job No. 2413 Calc. By JCB
Drawn By JCB
Checked By
Sheet 1 of 1

COTANT SHORT PLAT

80
20