


SURVEY OF
A PORTION OF
NE 1/4, NE 1/4, SEC. 27,
T4N, R7E, W.M.

● SET 1/2" IRON ROD WITH PLASTIC CAP

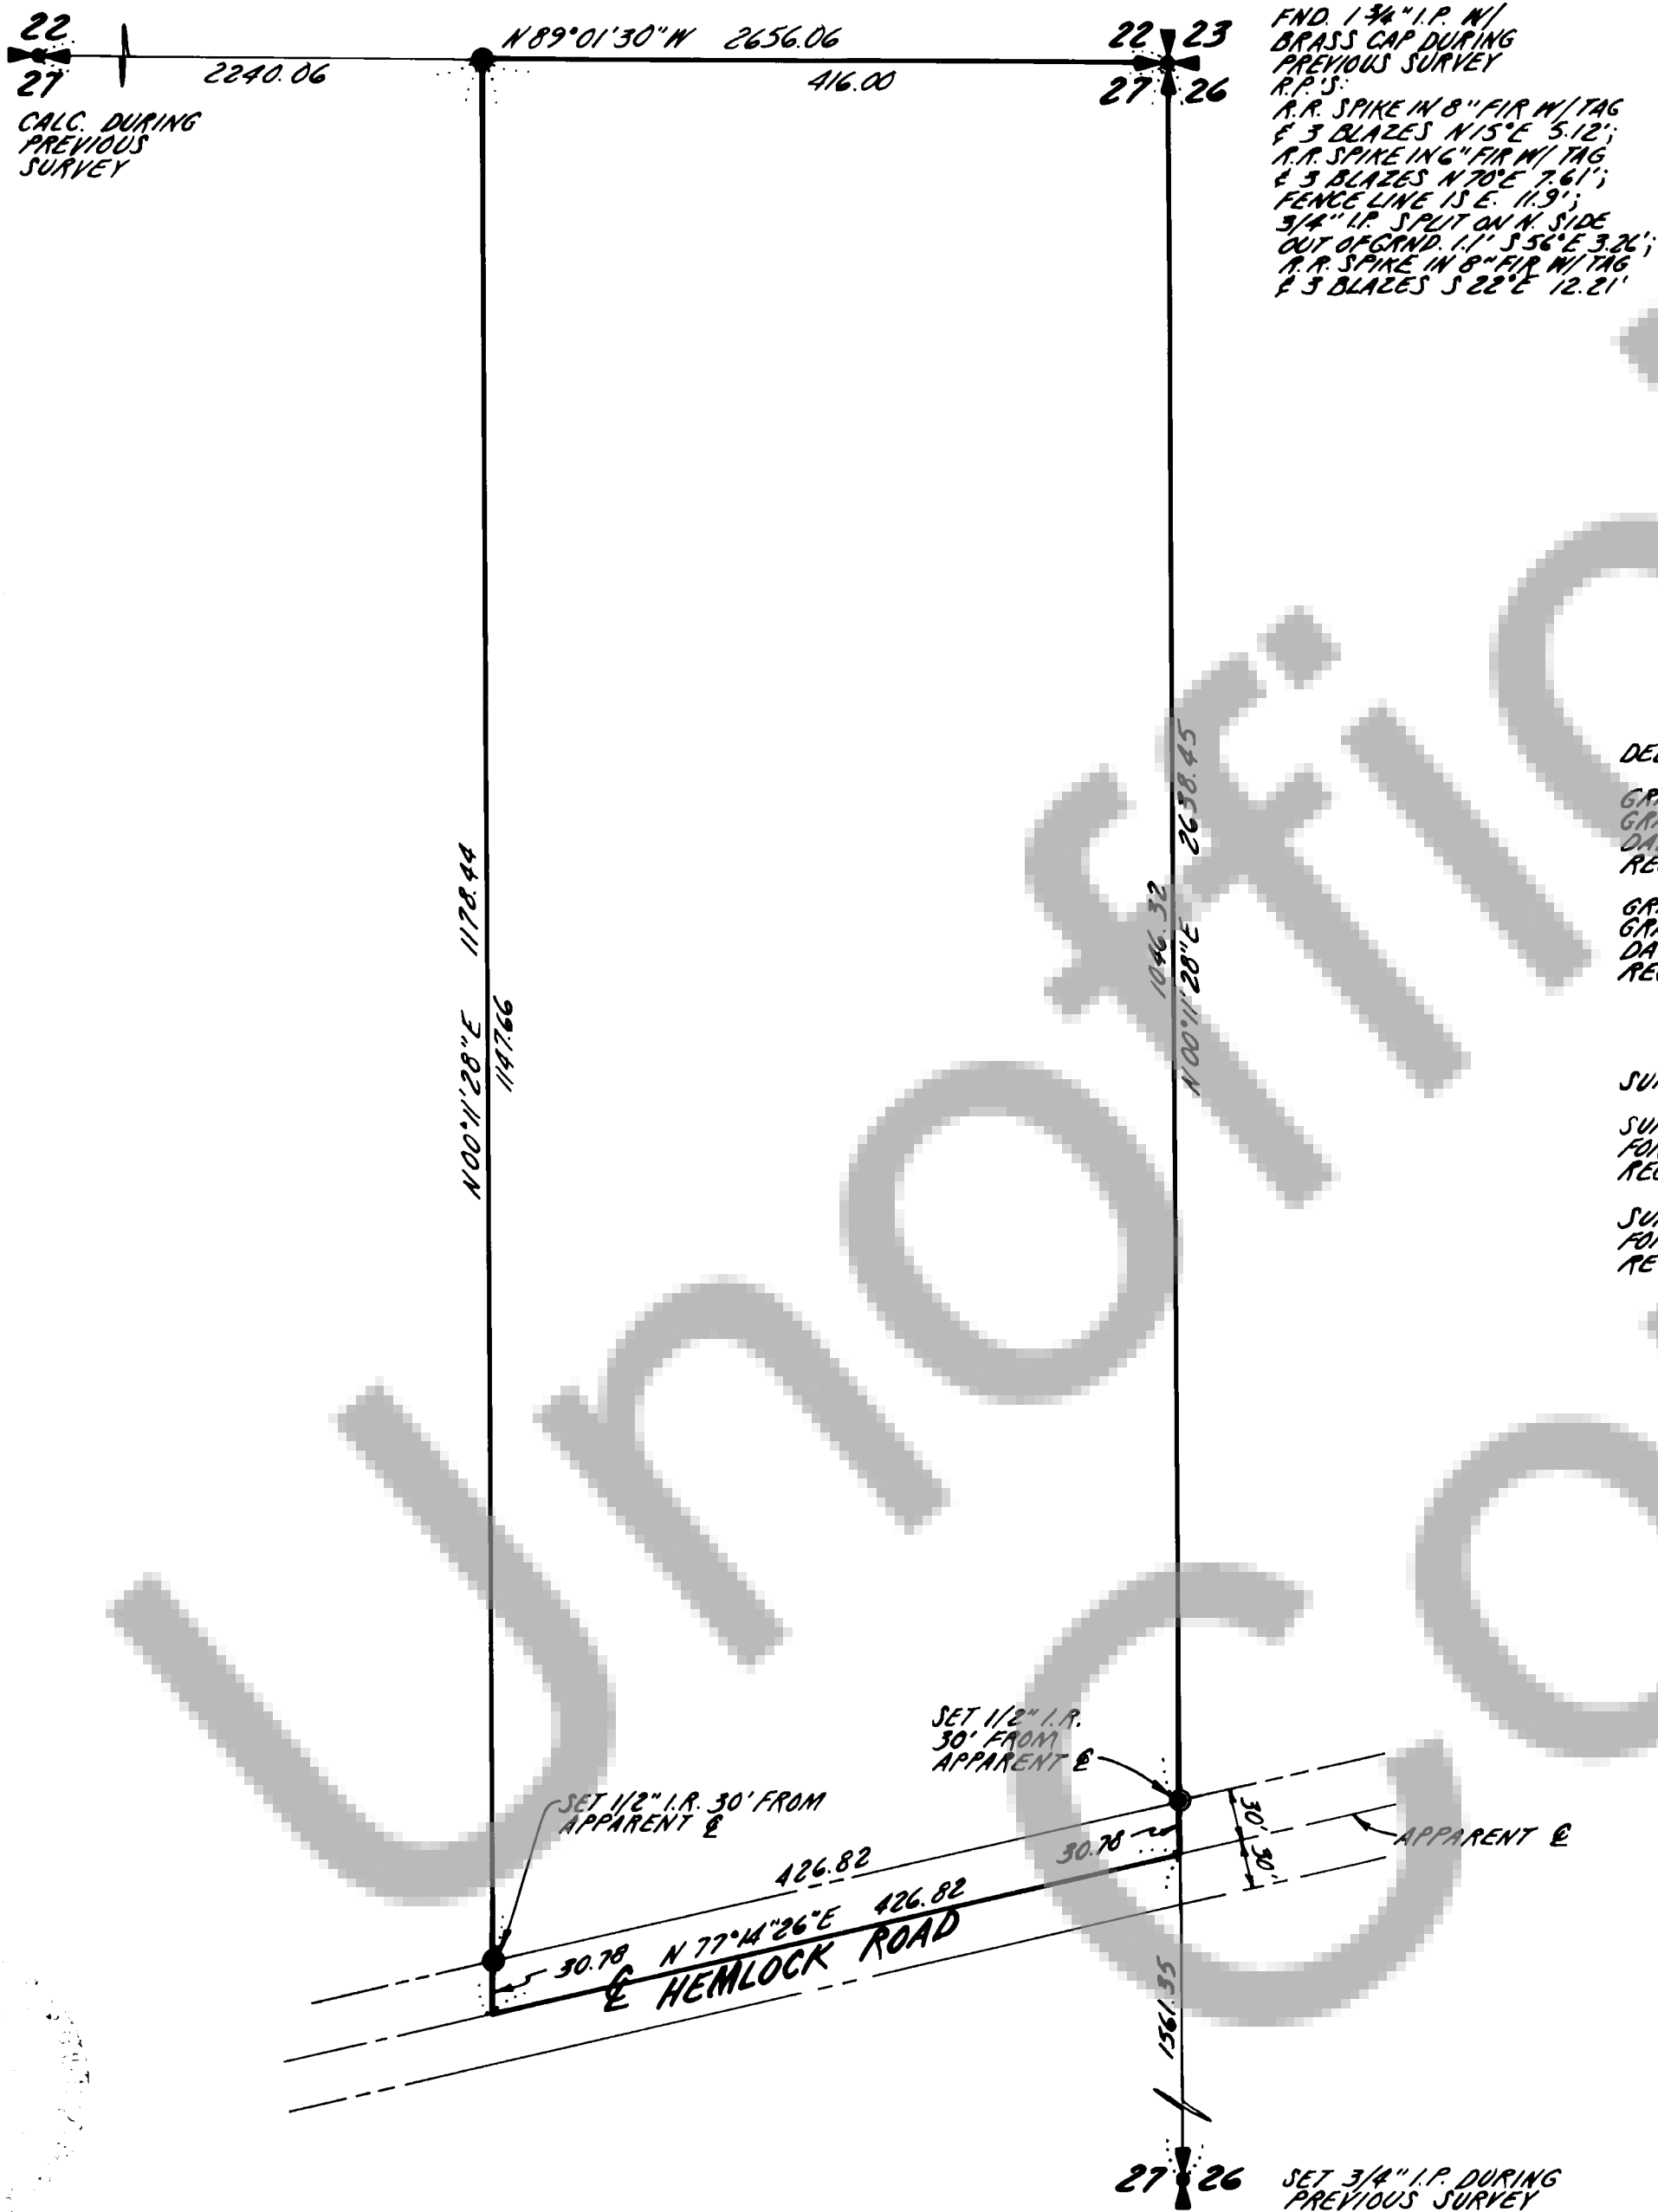

DEED REFERENCES:

GRANTOR: JERRY D. SHEPARD
GRANTEE: SUSAN ELIZABETH DOONE
DATE: OCTOBER 19, 1964
RECORDED IN BK. 53, PG. 286

GRANTOR: WILLIAM L. KLINGMAN
GRANTEE: SUSAN E. ACKER
DATE: MARCH 9, 1979
RECORDED IN BK. 76, PG. 246

SURVEY REFERENCES:

SURVEY BY OLSON ENGINEERING
FOR BOB COLE & DOUGLAS HUPKINS
RECORDED IN BK. 1, PG. 192

SURVEY BY OLSON ENGINEERING
FOR NELSON, FROWNE, REESE & OBERST
RECORDED IN BK. 1, PG. 223

ALL BEARINGS AND DISTANCES
ARE LAMBERT CONFORMAL
WASHINGTON SOUTH ZONE

Jerry Olson

1/30/80 91061

SURVEYOR'S CERTIFICATE


This map correctly represents a survey made by me or under my direction in conform-
ance with the requirements of the Survey Recording Act at the request of
OTIS ACKER
in JULY 1980

Jerry C. Olson
Jerry C. Olson - 9025

AUDITOR'S CERTIFICATE

Filed for record this 5th day of Aug. 1980 at 2:40 P.M.
in Book 1 of SURVEYS at page 250 at the request of
JERRY C. OLSON

G. M. Ford
Deputy County Auditor

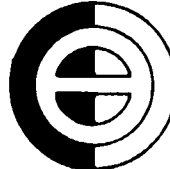	OLSON ENGINEERING	Scale <u>1"=100'</u> Date <u>7/80</u>
	1111 BROADWAY, VANCOUVER, WASH.	Job No <u>2588</u> Calc By <u>BT</u>
	PH. (206) - 695-1385	Drawn By <u>RL</u>
	1 KANAKA CR. RD., STEVENSON, WASH.	Checked By <u> </u>
	PH. (509) - 427-8411	Sheet <u>1</u> of <u>1</u>