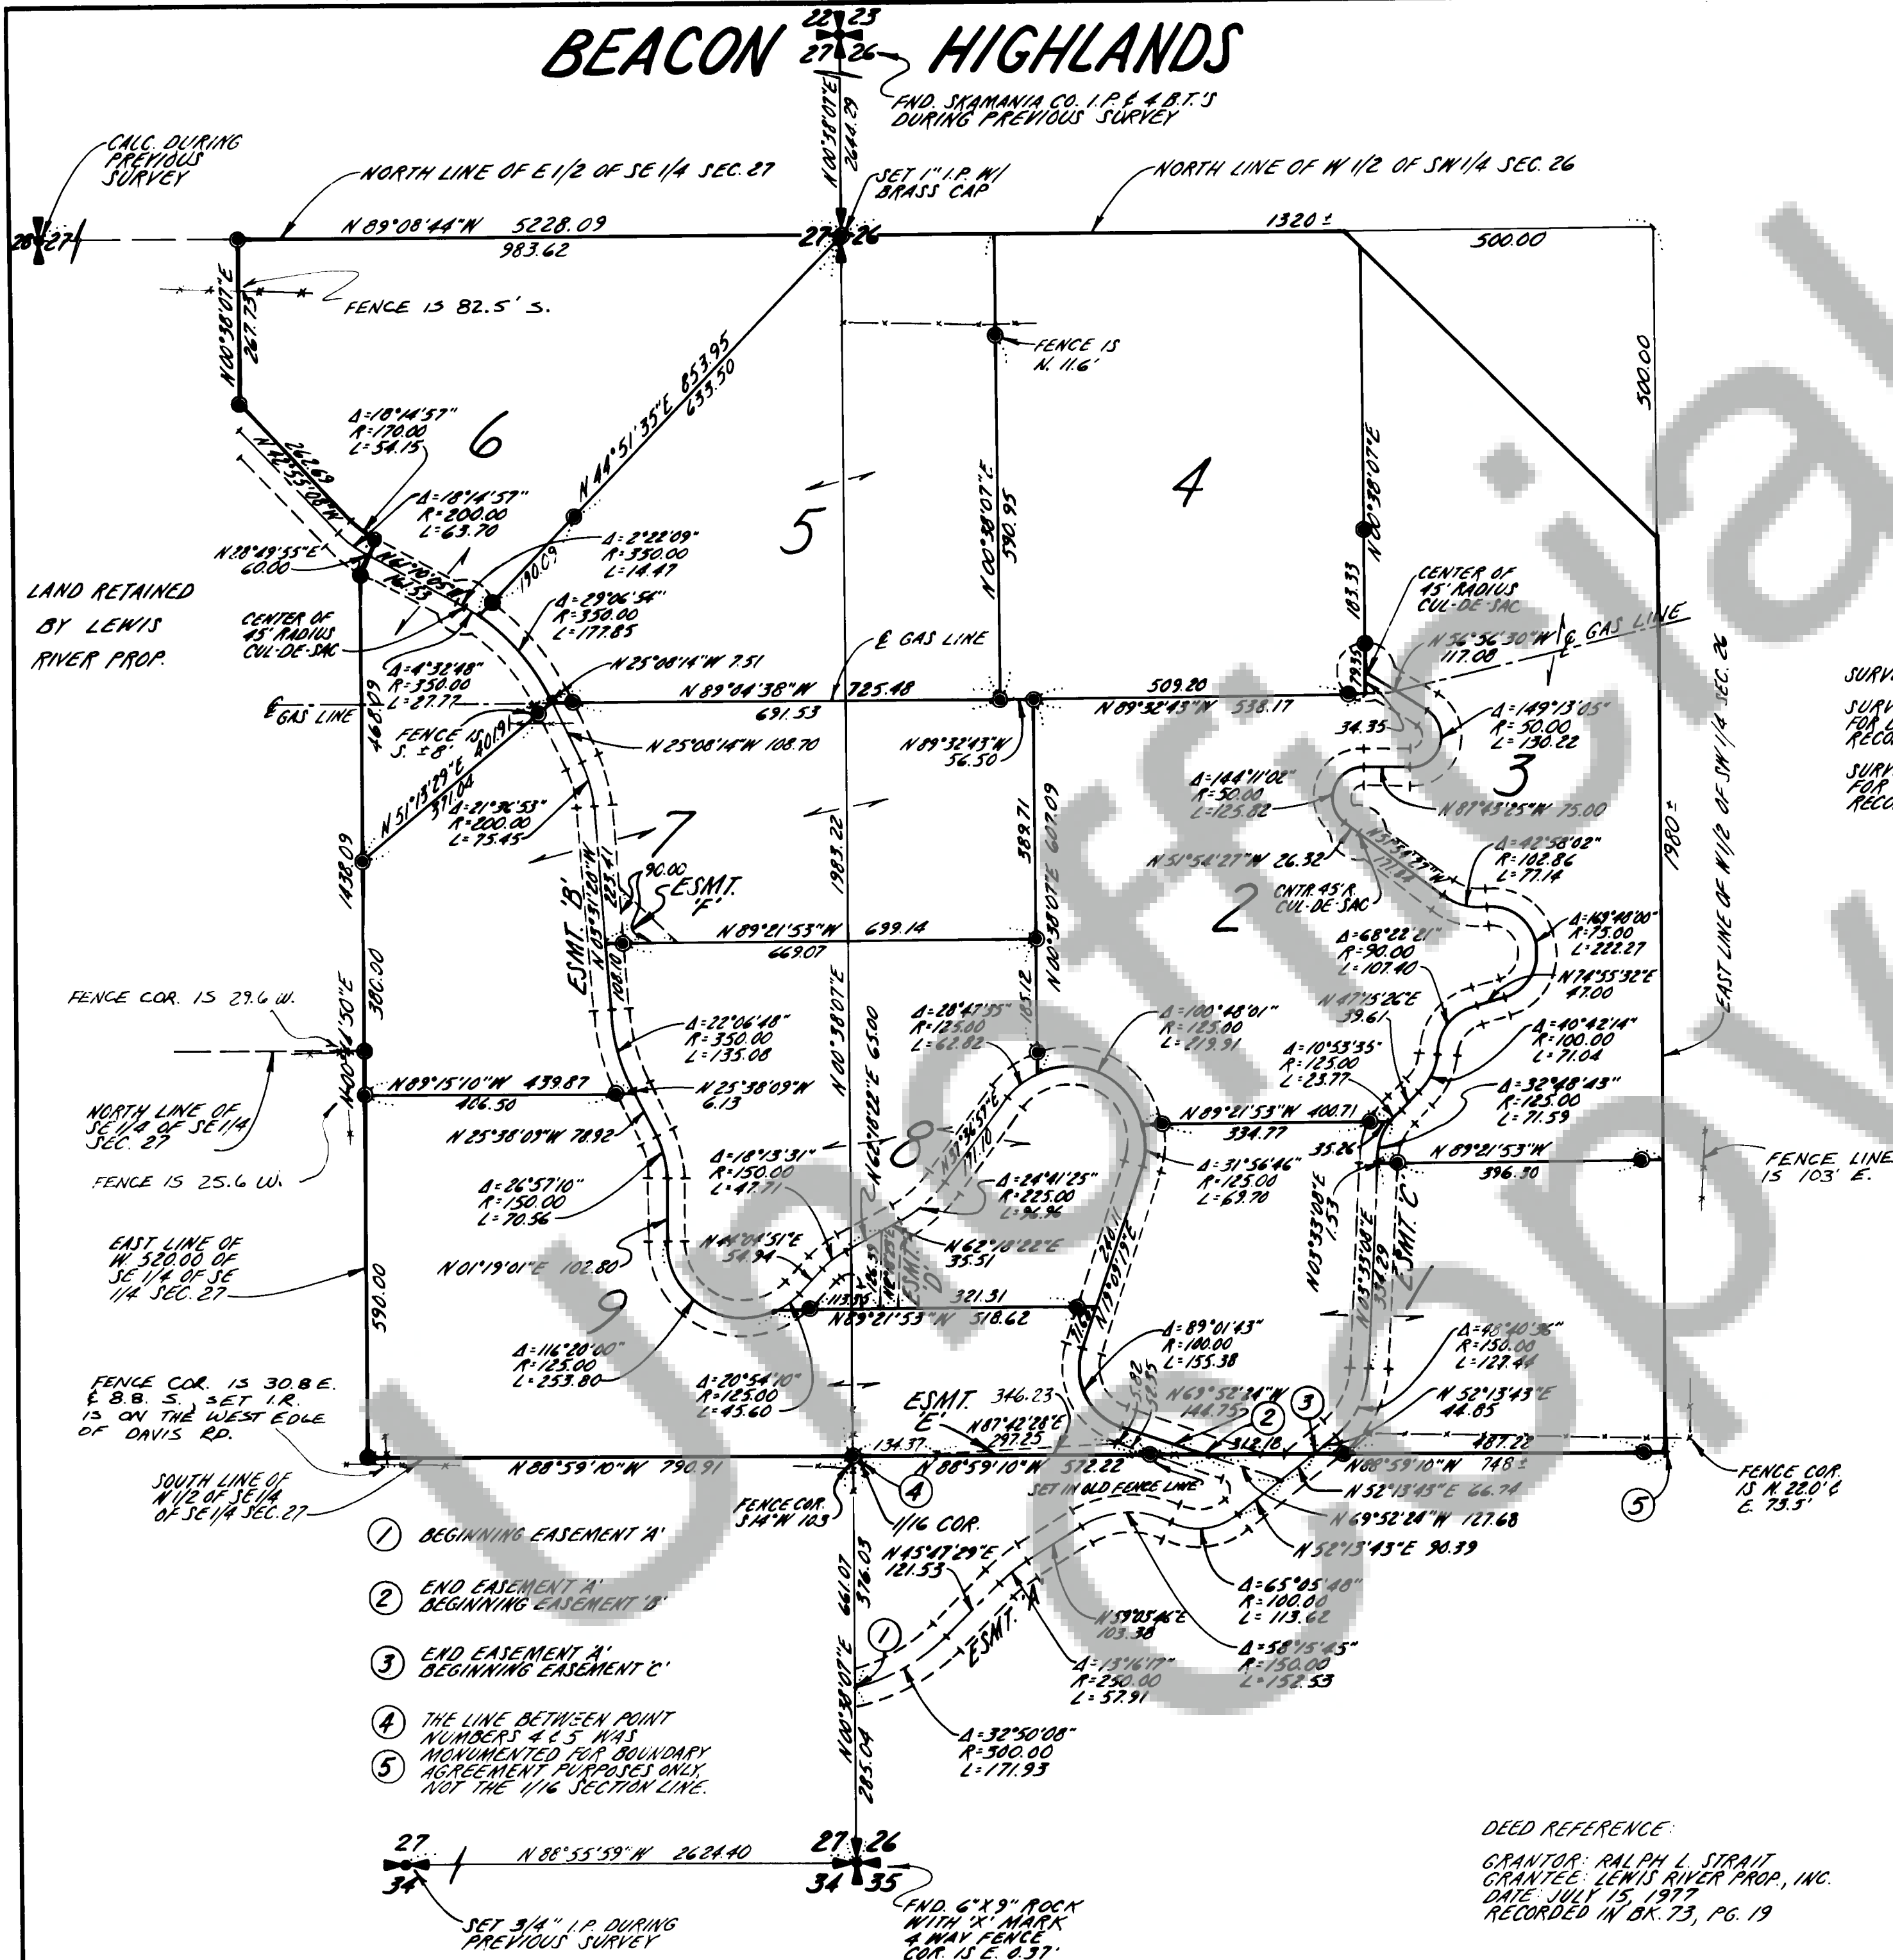


BEACON HIGHLANDS

FND. SKAMANIA CO. I.P. & A.B.T.'S
DURING PREVIOUS SURVEYSURVEY OF
A PORTION OF
SW 1/4, SEC. 26, &
SE 1/4, SEC. 27,
T2N, R6E, W.M.● SET 1/2" IRON ROD WITH PLASTIC CAP
(UNLESS OTHERWISE NOTED)

SURVEY REFERENCES:
SURVEY BY OLSON ENGR.
FOR LEE GIVING
RECORDED IN BK. 1, PG. 67
SURVEY BY OLSON ENGR.
FOR TOM TUCKER
RECORDED IN BK. 1, PG. 82

ALL BEARINGS AND DISTANCES
ARE LAMBERT CONFORMAL
WASHINGTON SOUTH ZONE

Jerry C Olson

9/9/80

SURVEYOR'S CERTIFICATE

This map correctly represents a survey made by me or under my direction in conform-
ance with the requirements of the Survey Recording Act at the request of
LEWIS RIVER PROPERTIES

in AUGUST 1980

Jerry C Olson
Jerry C. Olson - 9025


AUDITOR'S CERTIFICATE

Filed for record this 12th day of September 1980 at 11:00 A.M.
in Book 1 of SURVEYS at page 257 at the request of
JERRY C. OLSON

J. Look
Deputy County Auditor

DEED REFERENCE:

GRANTOR: RALPH L STRAIT
GRANTEE: LEWIS RIVER PROP, INC.
DATE: JULY 15, 1977
RECORDED IN BK. 73, PG. 19

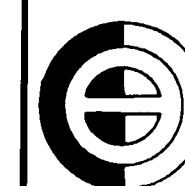

OLSON ENGINEERING
1111 BROADWAY, VANCOUVER, WASH.
PH. (206) - 695-1385
1 KANAKA CR. RD., STEVENSON, WASH.
PH. (509) - 427-8411

Scale 1"=200' Date 8/00
Job No 2040 Calc By BT
Drawn By PL
Checked By PL
Sheet 1 of 1