


91566

SURVEY

IN A PORTION OF THE
N 1/2, NW 1/4, SEC. 16, T. 1 N., R. 5 E., W.M.
SKAMANIA COUNTY, WASHINGTON

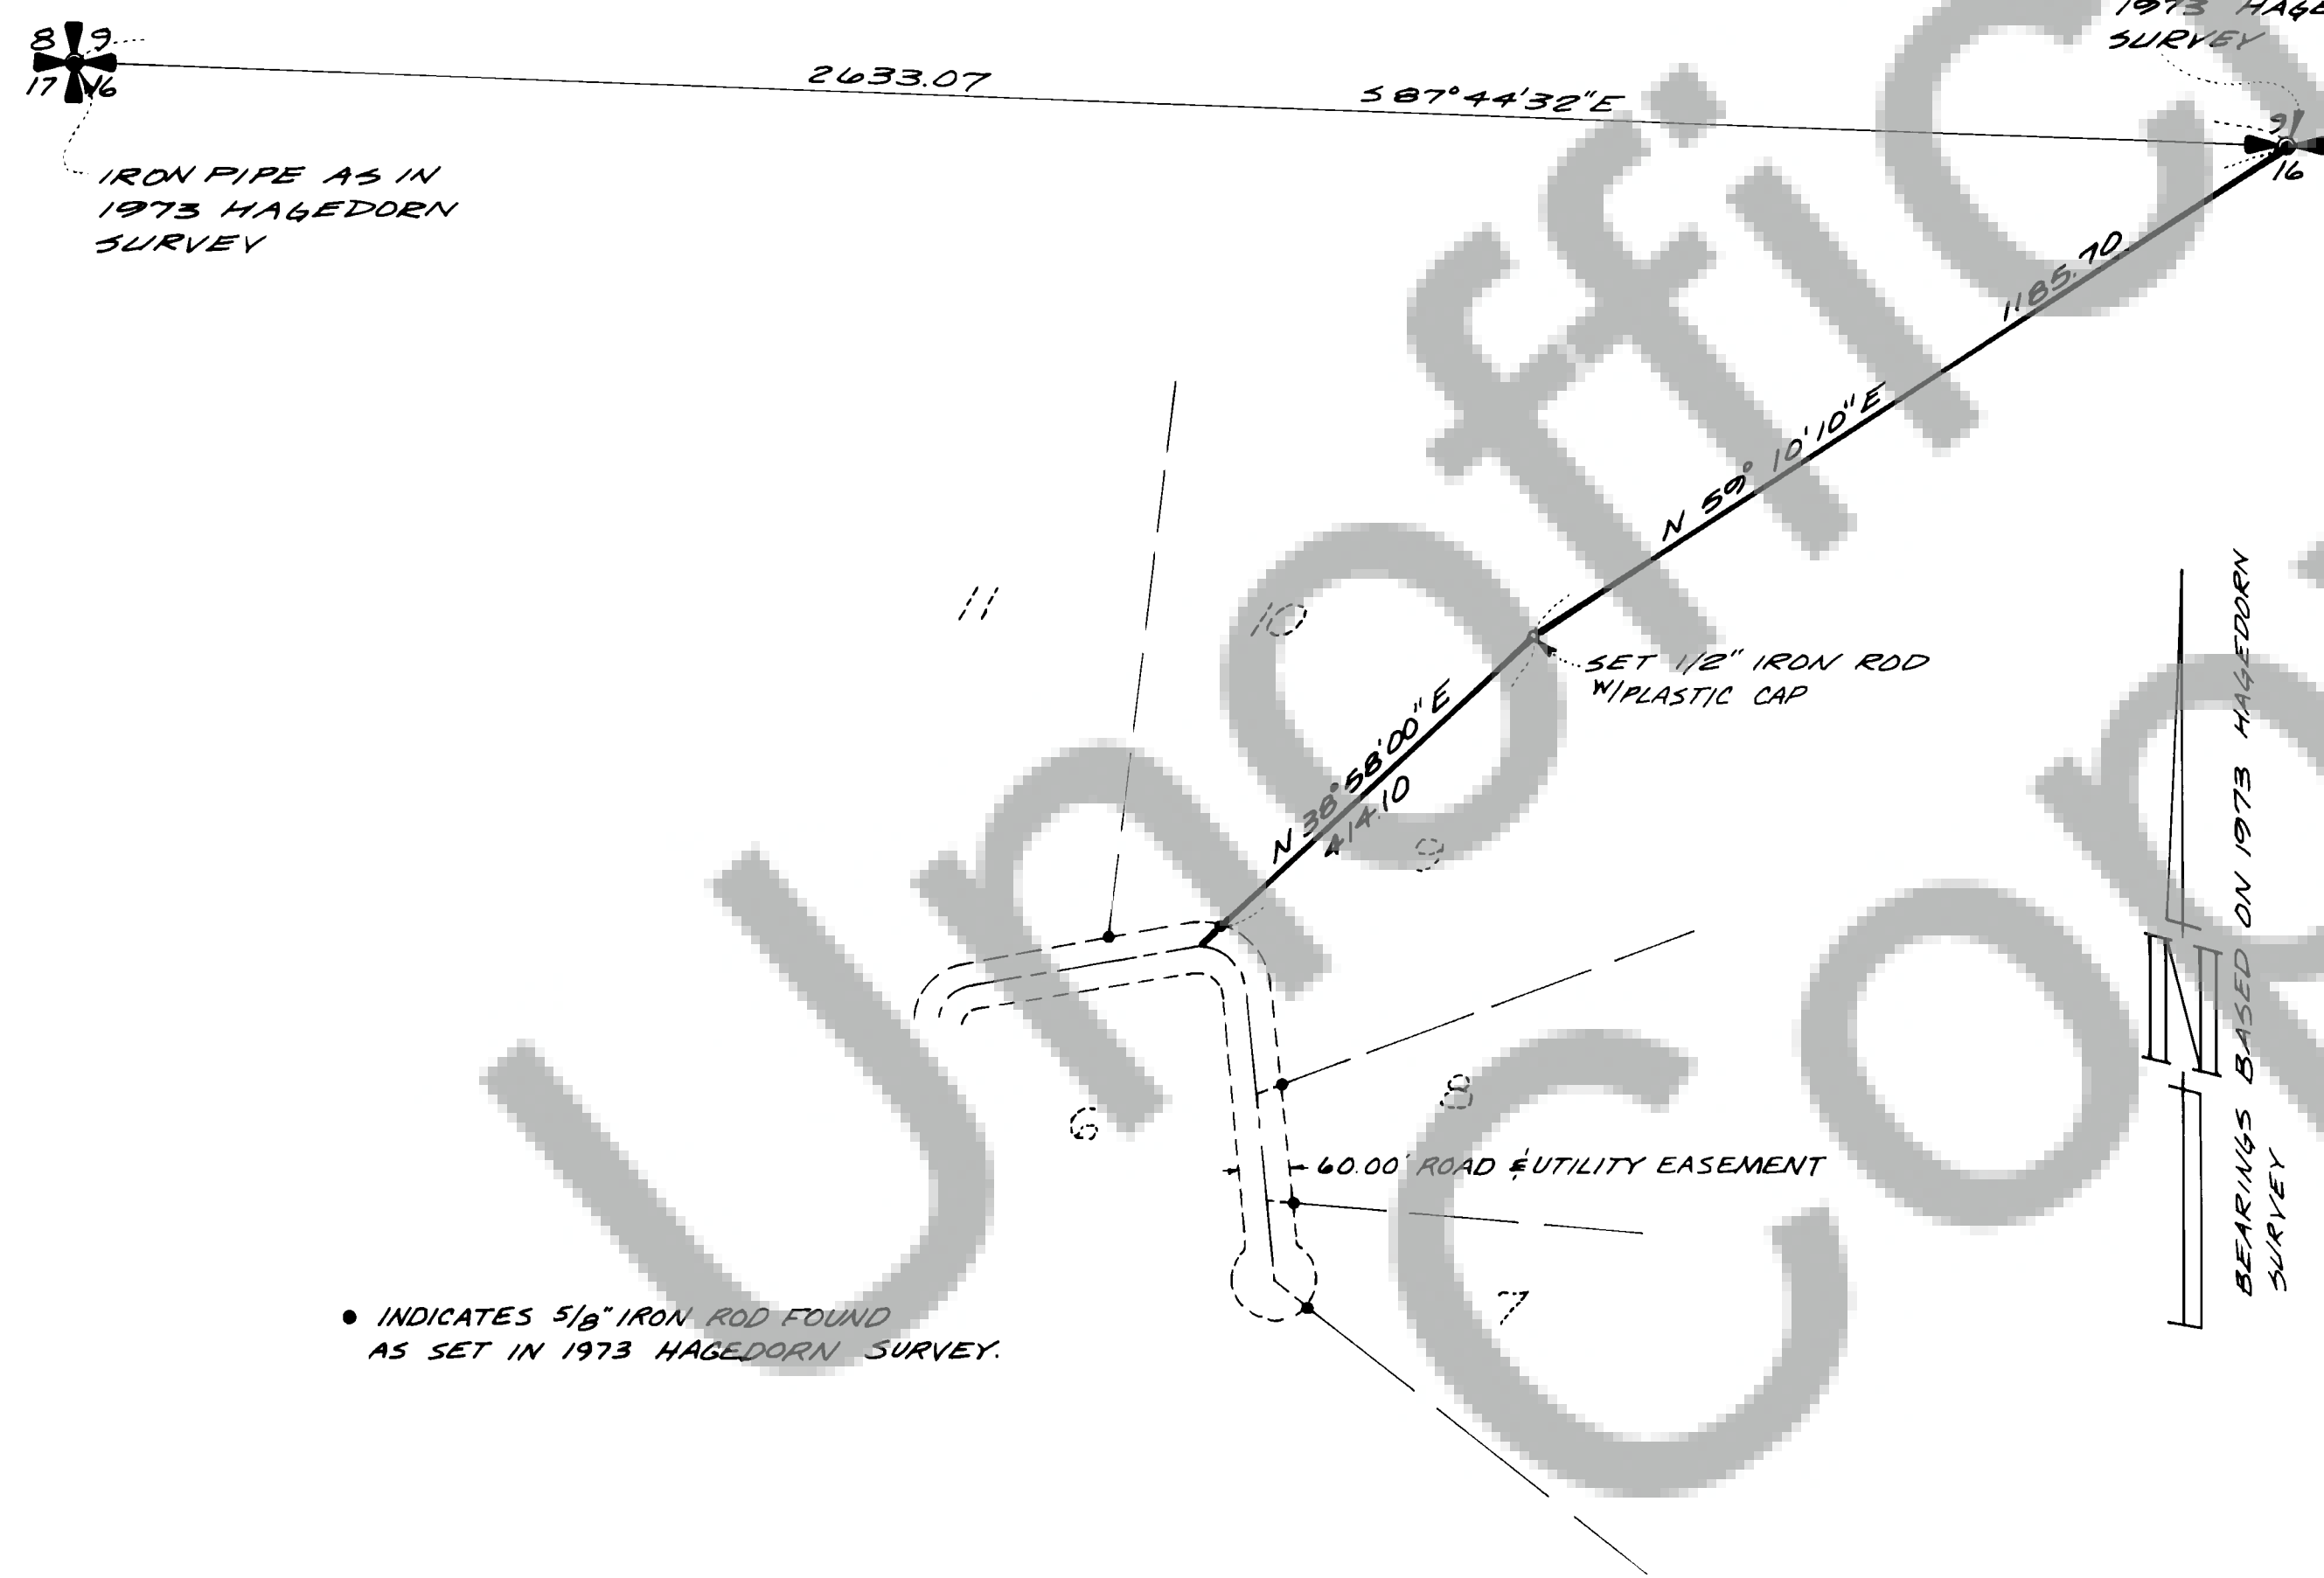

LEGAL DESCRIPTION

W. PROKSEL TO N.A. OLSON
DATED: 3-9-77
IN BK. 77, P. 4375
AF# 83689

SURVEYOR'S CERTIFICATE

This map correctly represents a survey made by me or under my direction in conformance with the requirements of the Survey Recording Act at the request of NED OLSON in OCTOBER, 1980.

(Signed & Sealed) William T. Hagedorn
Registered Land Surveyor
Certificate No. 9579

91566

AUDITOR'S CERTIFICATE

Filed for record this 10th day of November, 1980 at 3:15 P.M. in book 1 of surveys at page 263 at the request of Hagedorn, Inc.

(Signed) B. Babcock
Deputy County Auditor

Scale: <u>1"=200'</u>	HAGEDORN, INC. 1924 BDWY. Vancouver, Wash. Ph. (206) 696-4428 LAND SURVEYORS Subdivisions, Boundaries, Control, Topography, Construction Surveys, & Road Layout
Date: <u>10-21-80</u>	
Job No.: <u>80-252</u>	
Calc. By: <u>MSM</u>	
Drawn By: <u>KRW</u>	
Checked By: <u>RLW</u>	
Page <u>1</u> of <u>1</u>	