

NAME: Robert W. Barnes (Home Valley #3) Phone: (Business) _____
(Home) 427-8321

ADDRESS: M. P. 50.37 1 Sate Route 14, Home Valley, Washington 98648

Property to be divided:
Location: Sec. 26&27 Twp. 3N Range 8E Tax Lot No. 3-8-26-500

Water Supply Source: Home Valley Water Sys. Sewage Disposal Method: Septic Tank/Drain Field

Date you Acquired the Property: Jan. 28, 1947

To be signed

By the Applicant: I hereby certify the lots in this proposed Short Subdivision
are intended for:

Residential

Robert W Barnes
Signature of Applicant

October 21, 1980
Date:

LEGAL DESCRIPTION: Describe the entire tract being divided. Use extra sheets
if required.

A tract of land located in Sections 26 & 27 T3N, R8E N.M. in Skamania County,
Washington.

Beginning on the West line of tract described in deed from Manhattan Company,
an Oregon corporation to Nell Underwood recorded at page 573, Volume V of
Deeds, records of Skamania County, Washington at a point 1010 feet west and
600 feet North of the Southeast corner of Section 27, Twp. 3 N. R. 8E. W. M.,
thence East 264 feet to the initial point of tract thence from said initial
point North 660 feet, thence West 264 feet, thence North 1380 feet, thence
South 2040 feet, thence West 1056 feet to the initial point.

STATE OF WASHINGTON } SS
COUNTY OF SKAMANIA }

I HEREBY CERTIFY THAT THE WITHIN
INSTRUMENT OF WRITING. FILED BY _____

OF _____

AT _____ M. _____ 19 _____

WAS RECORDED IN BOOK _____

OF _____ AT PAGE _____


RECORDS OF SKAMANIA COUNTY, WASH

COUNTY AUDITOR _____

BY _____


SKAMANIA COUNTY
PLANNING DEPT.
RECEIVED

OCT 22 1980

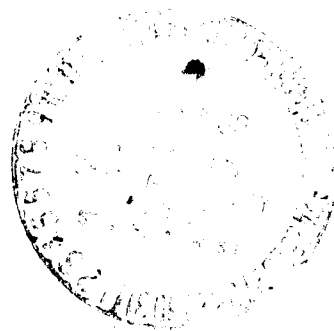

Registered ☒
Indexed, Dir. ☒
Indirect ☒
Recorded ☒
Mailed ☒

Robert W. Barnes (Home Valley Sub P.L.T # 3) **BOOK 2 PAGE 194A**
Sections 26 & 27 T3N, R8E, W1M
Skamania County, Wn.
NE D.L.C. Corner

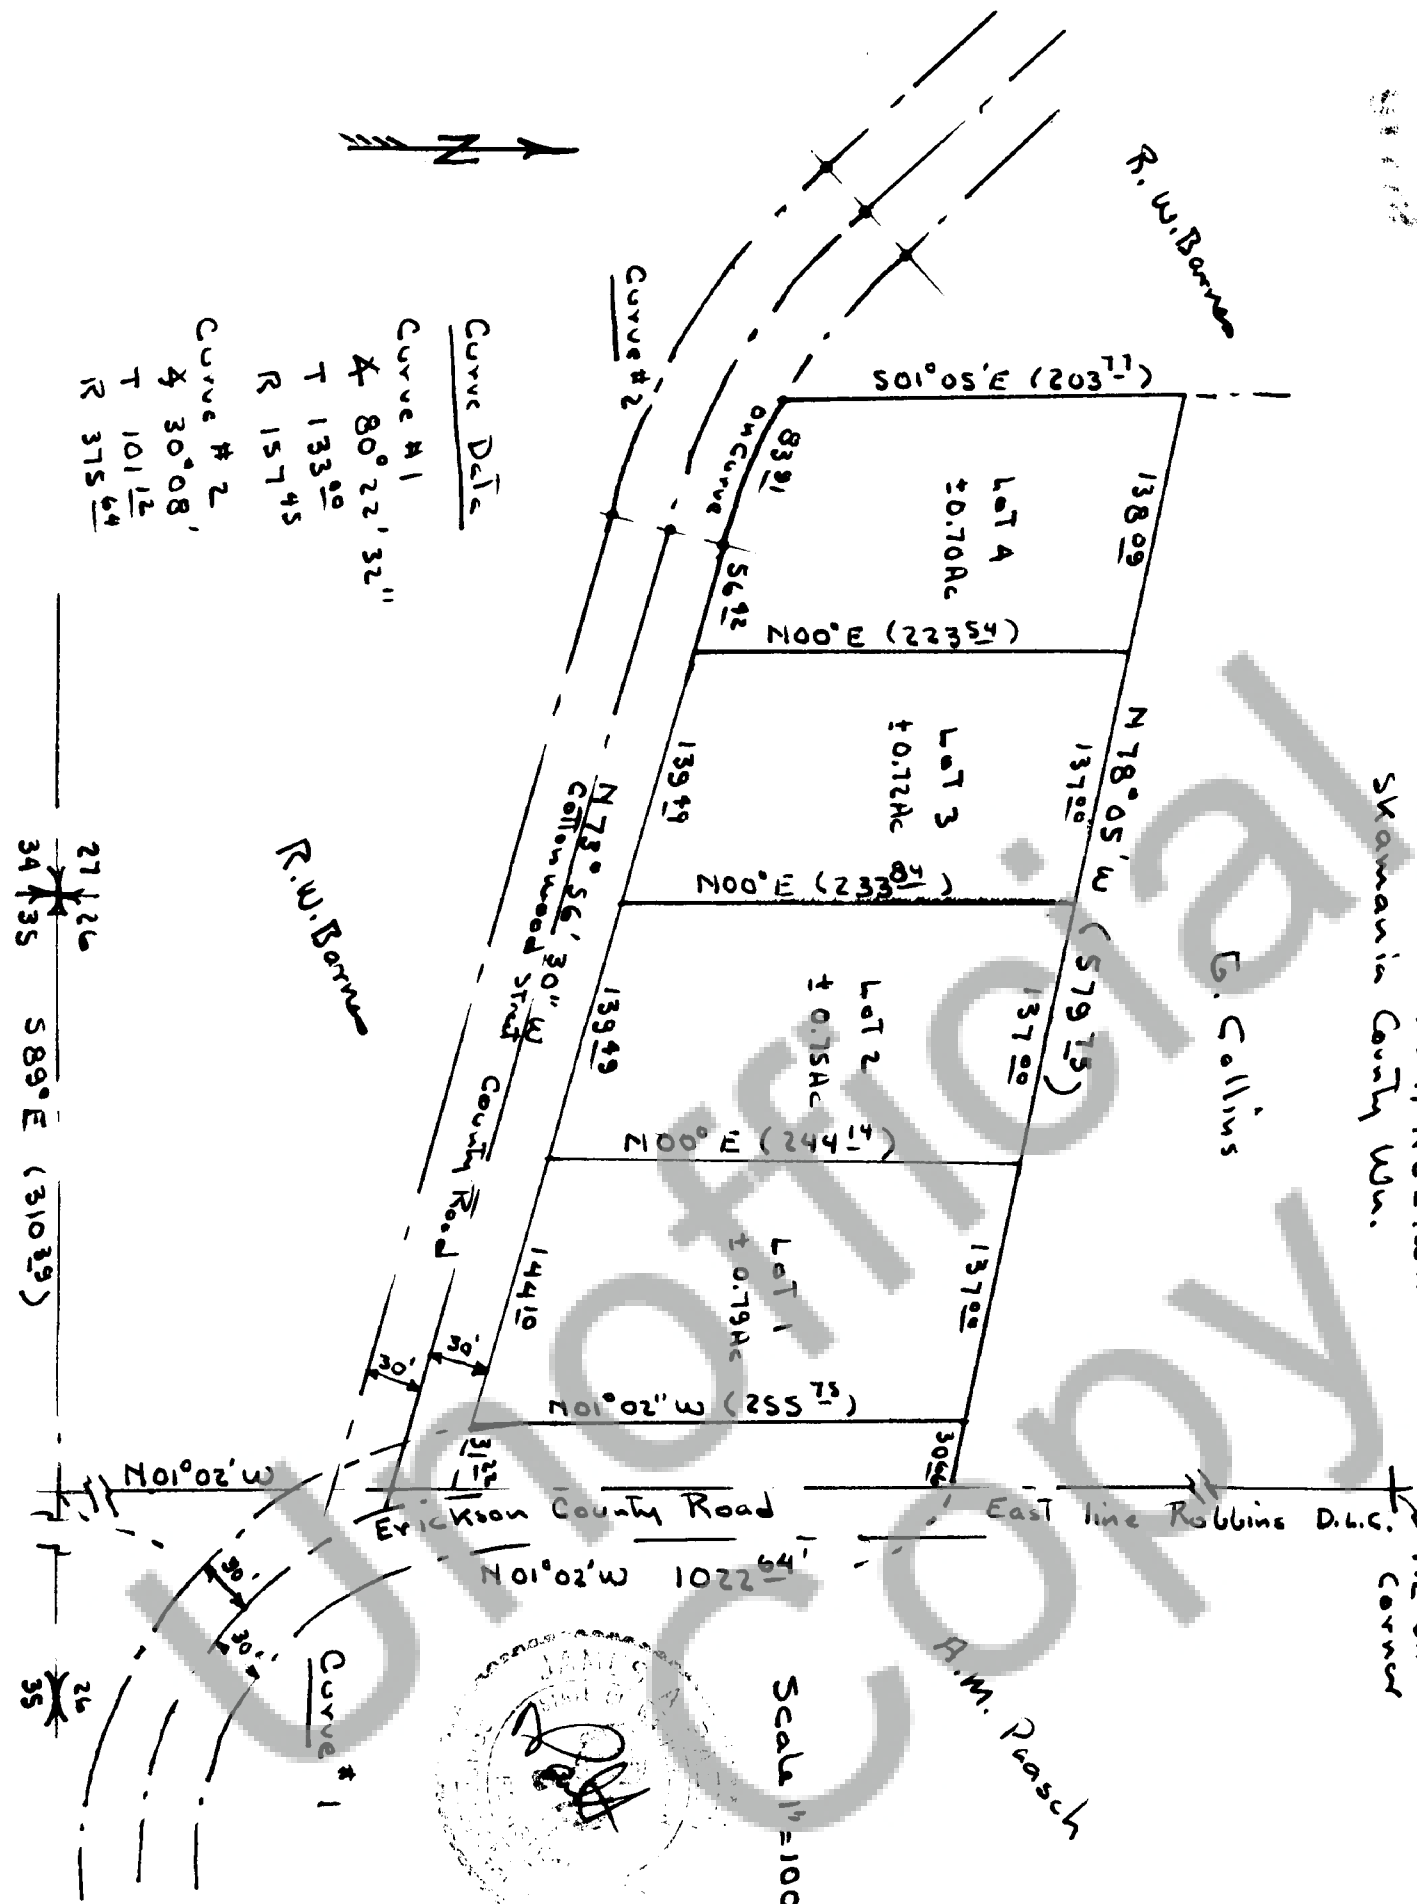

We owners of the above tract of land hereby declare and certify this Short Plat to be true and correct to the best of our ability, and that this Short Subdivision has been made with our free consent and in accordance with our desires. Further, we dedicate all roads as shown, not noted as private, and waive all claims for damages against any governmental agency arising from the construction and maintenance of said roads.

Robert W. Barnes
Owner
Blanche A. Barnes
Owner

Notary Public
Date

This Short Plat has general review for sewage and water. Acceptable sub-surface sewage disposal sites have not been identified. Each lot will require separate review to determine acceptability for on-site sewage disposal. Adequacy of water supply is not guaranteed.

Don Roberts Rd 12/15/80
S.W. Washington Health District
Date

This Short Plat complies with all county road regulations and is of adequate description for purposes of subdividing.

Samuel Pasch 12/15/80
County Engineer
Date

All taxes and assessments on property involved with this Short Plat have been paid, discharged or satisfied.

County Treasurer Date

The layout of this Short Subdivision complies with Ordinance 1977-02 requirements, and the Short Plat is approved subject to recording in the Skamania County Auditor's Office.

Robert W. Barnes 12/16/80
County Planning Department
Date

STATE OF WASHINGTON }
COUNTY OF SKAMANIA }

I hereby certify that the within instrument of writing filed by Robert W. Barnes at 9:40 AM on December 19 1980 was recorded in Book 2 of Subdivisions at Page 194-A

B. Balch
Recorder of Skamania County, Wash.

County Auditor
Office
County Auditor