


SURVEY A PORTION OF SECTION'S 28 & 3 T1N R5E W.M.

Book 1 Surveys Page 273

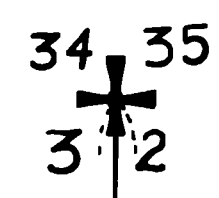

D.N.R. CONC. MON. W/ BRASS CAP SEC. CO.E.

OLD BLAZIER LOGGING RAILROAD GRADE

1315.72


2623.59

SEE 1" I.P. W/ 3" BRASS CAP 1/4 COR

- R.P.'S
- \* 60" FIR N-8-W, 38.63
- \* 18" FIR N-42-E, 7.68
- \* 10" MAPLE S-32-W, 22.74

1307.87

N 01° 41' 07" E

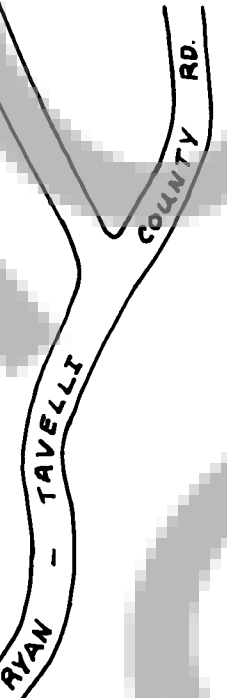

SEE 1" I.P. W/ 3" BRASS CAP 1/4 COR FROM ORIGINAL B.T. (SEE COR. RECOVERY)

- R.P.'S
- \* 10" TWIN MAPLE 6.81, N-13-W
- \* 8" TWIN MAPLE 20.94, S-12-E
- \* 7 MAPLE GROUPE 22.06, N-55-E

NOTE

\* R.P.'S ARE R.R. SPIKES AT BASE OF TREES

SURVEYOR'S CERTIFICATE

This map correctly represents a survey made by me or under my direction in conformance with the requirements of the Survey Recording Act at the request of EKKARD, TANIA URSIN, BERT BEVARD, MICHAEL HAMMICH in Dec. 19 80

John G. Lawson JOHN G. LAWSON 119 89 Professional Land Surveyor



AUDITOR'S CERTIFICATE

Filed for record this 27th day of Jan. 1981 at 1:00 P.M. in Book 1 of Surveys at Page 273 at the request of LAWSON LAND SURVEYING

V. Johnson Deputy County Auditor



LAWSON LAND SURVEYING Y-PLAZA 14612-A 4th PLAIN RD. VANCOUVER, WASHINGTON 98662 PHONE 1-(206)-256-8008

SCALE: 1" = 200' DRAWN BY: M.G. JOB No. 103-80-020105 DATE: 12-19-80 CHECKED BY: SHEET 1 OF