
92842

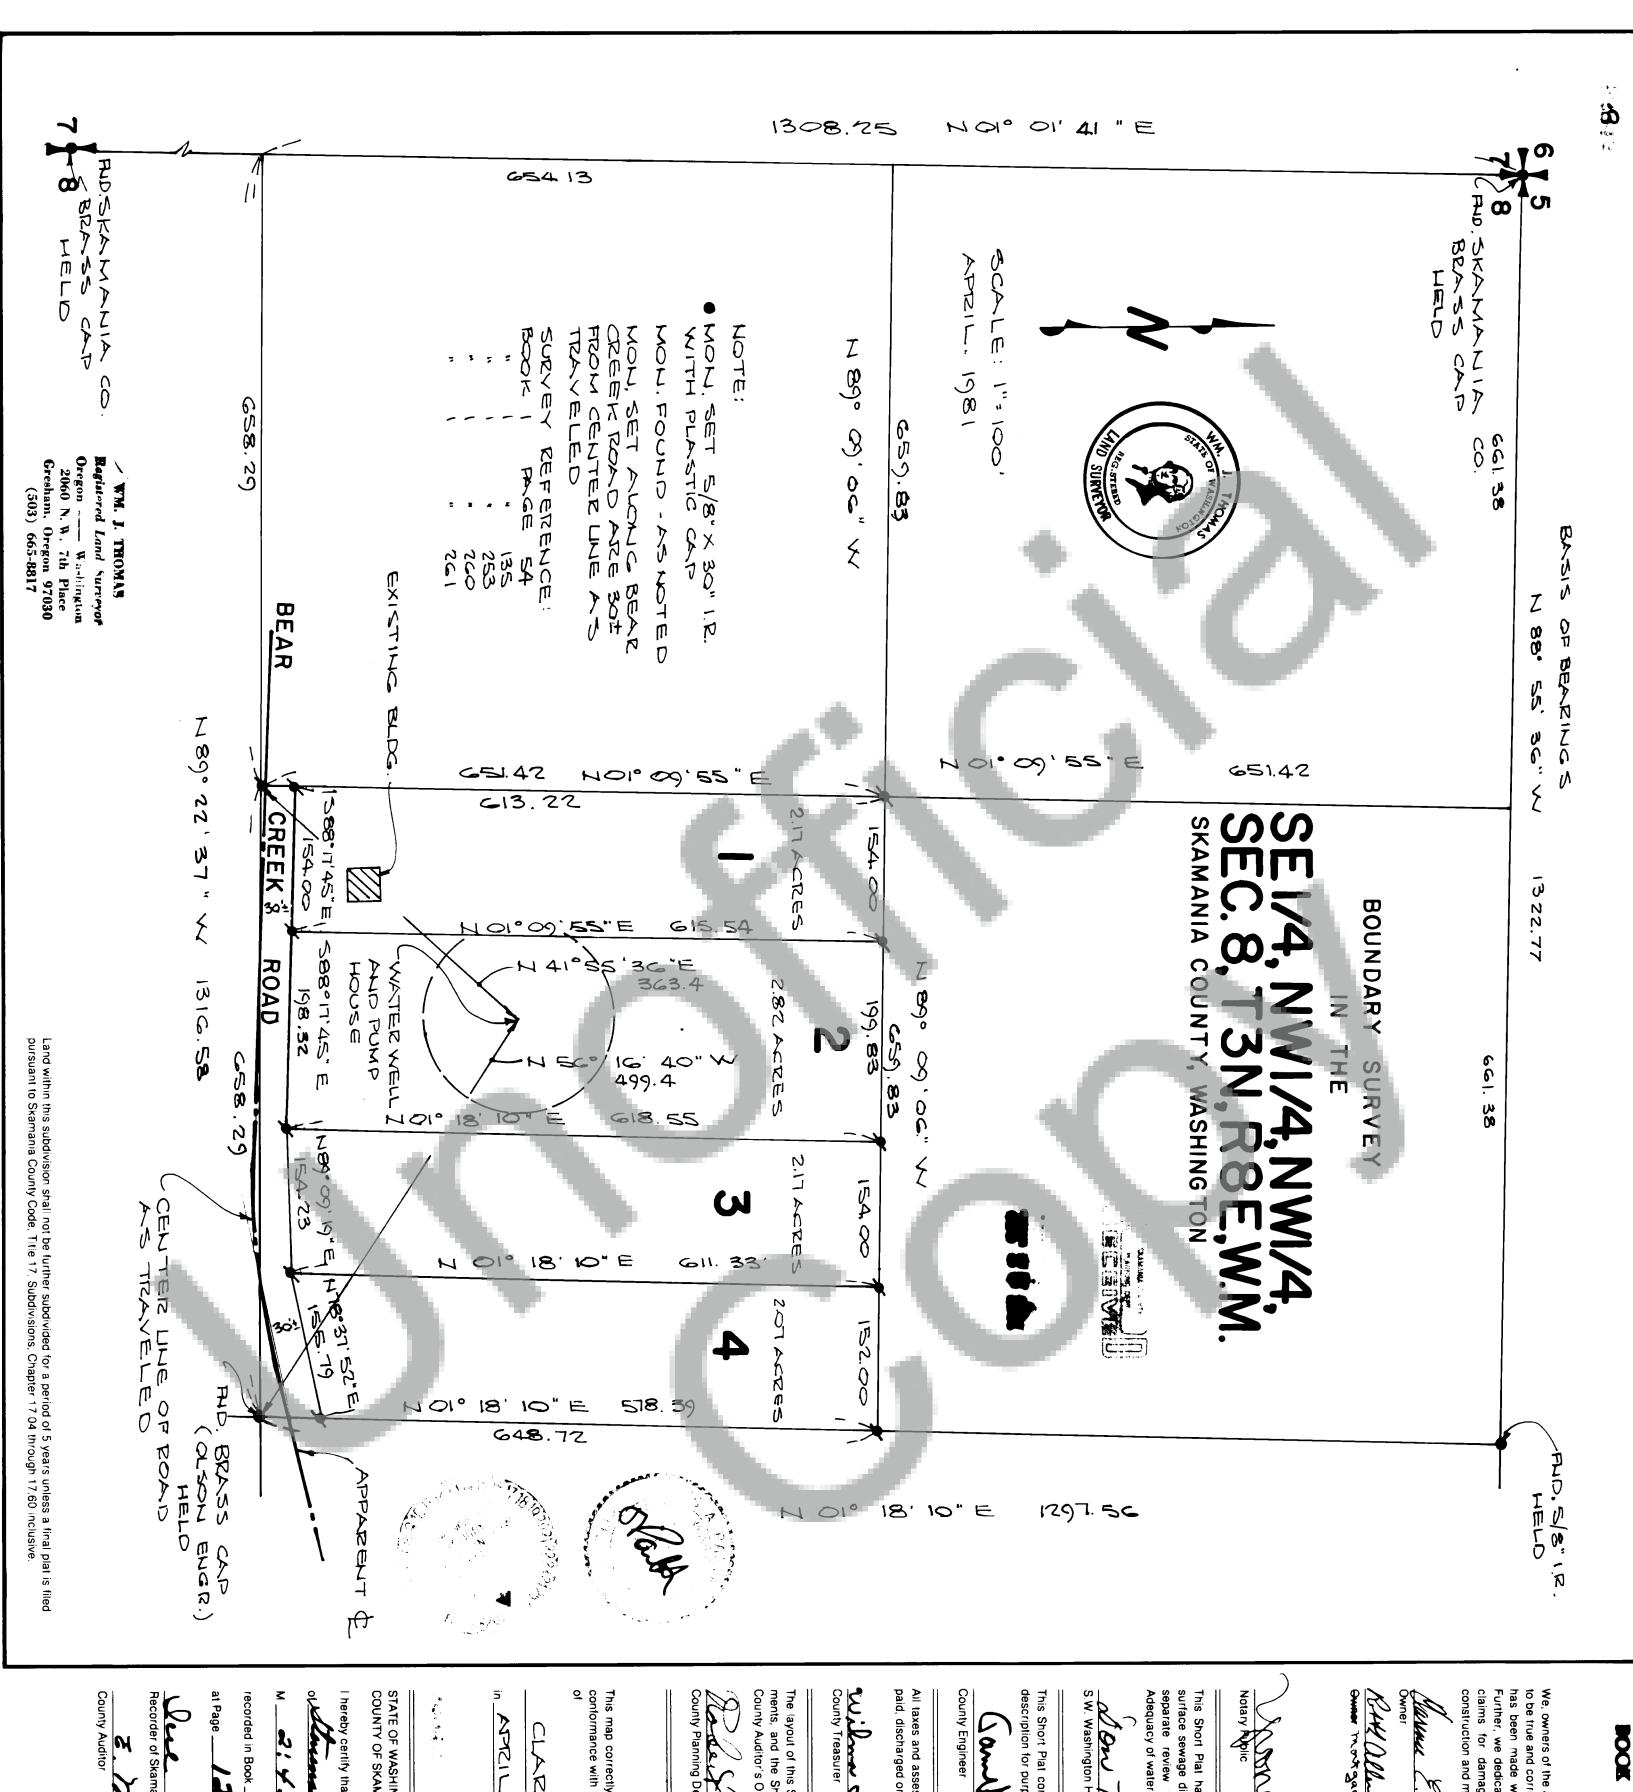

Ö Û PAG D

We, owners of the above tract of land, hereby declare and certify this Short Plat to be true and correct to the best of our abilities, and that this Short Subdivision has been made with our free consent and in accordance with our desires. Further, we dedicate all Roads as shown, not noted as private, and waive all claims for damages against any governmental agency arising from the construction and maintenance of said Roads.

RH allebra- \mathcal{M} aller 775-81

NOTATY PUPILS

S.W. Washington Health Ostrict This Short Plat has general review for sewage and water. Acceptable subsurface sewage disposal sites have not been identified. Each Lot will require separate review to determine acceptability for on-site sewage disposal. Adequacy of water supply is not guaranteed. 127 /8/

This Short Plat complies with all County Road regulations and is of adequate description for purposes of subdividing.

Cambball

A1 31/L

All taxes and assessments on property involved with this Short Plat have been paid, discharged or satisfied.

County Treasurer Commerce Way 7-27-81 Date

County Planning Department The layout of this Short Subdivision complies with Ordinance 1980-07 requirements, and the Short Plat is approved subject to recording in the Skamania County Auditor's Office. 7/27/8/ Date

This map correctly represents a survey made by me or under my direction in conformance with the requirements of the Survey Recording Act at the request of Surveyor's Certificate

ANTINCE 川

19 **8** Mona

120 Ö

STATE OF WASHINGTON) COUNTY OF SKAMANIA)

I hereby certify that the within recorded in Book instrument of writing filed by 19 잌

County Auditor