


93528

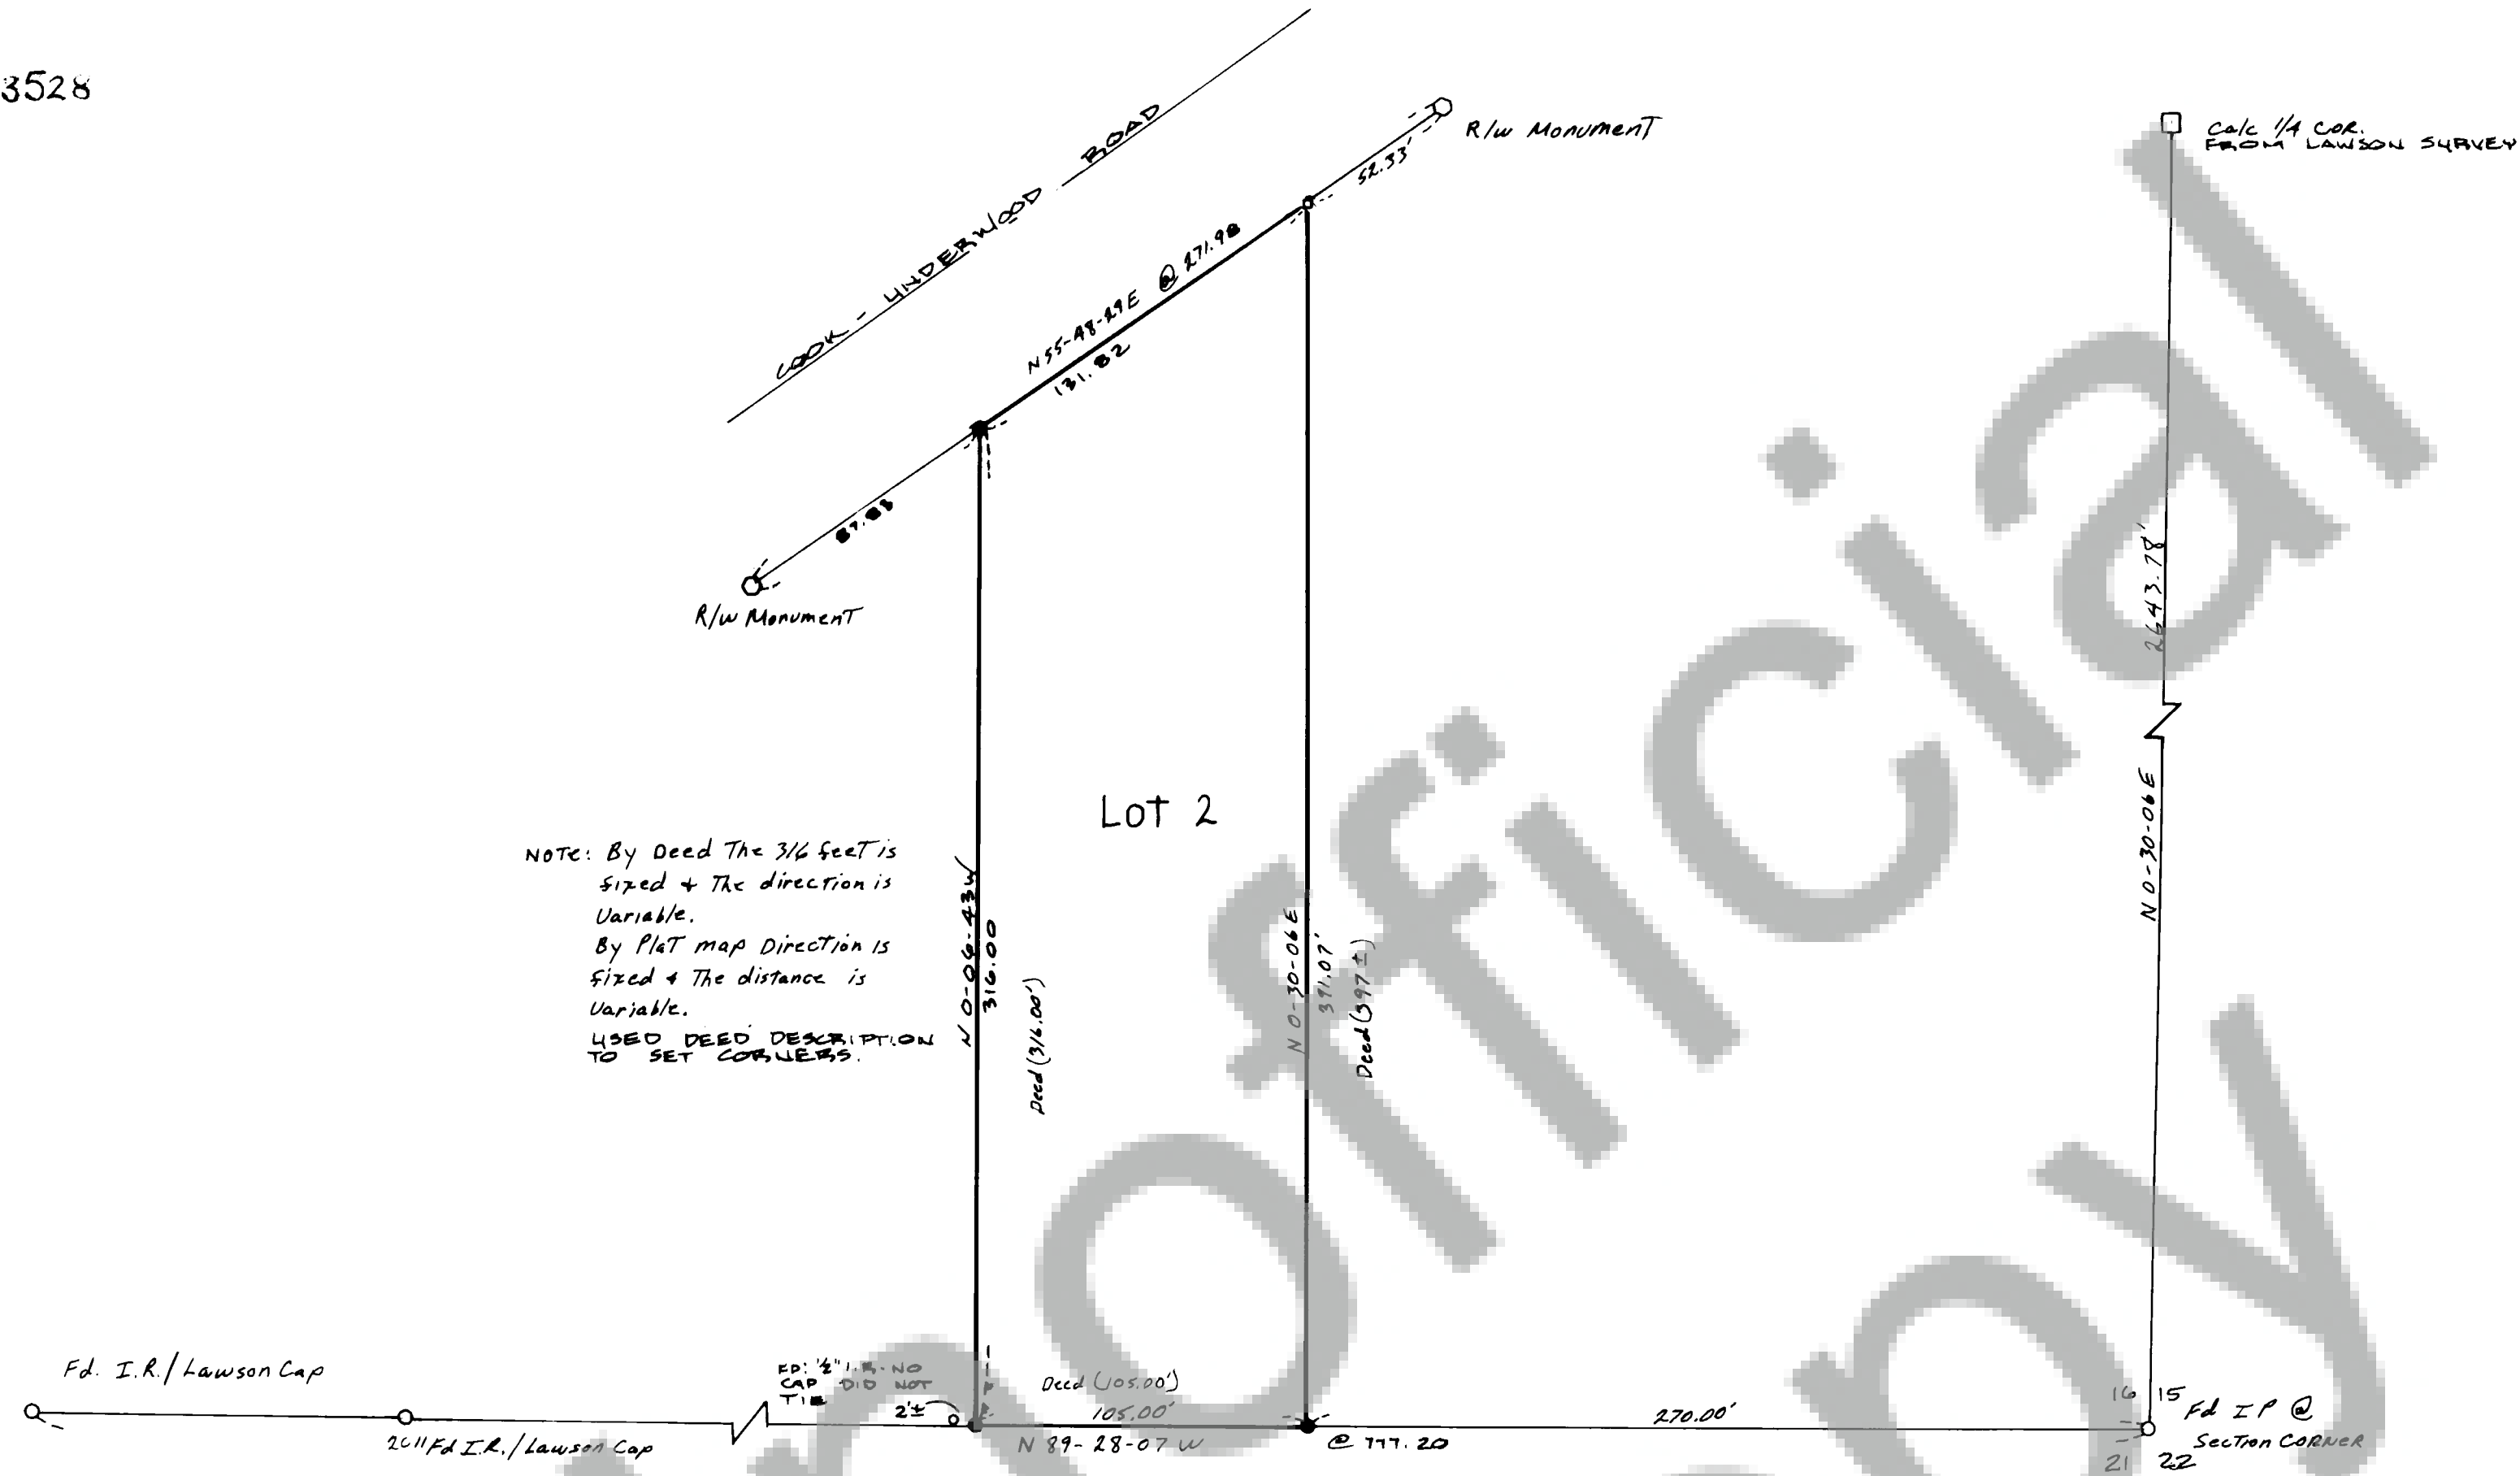

- Legend:
- Set 5/8" x 30" Iron Rod with CAP
  - Found Monument
  - Calculated not Set
  - County Highway R/W Monument

Narrative: Survey located in the East 1/4 of the Southeast 1/4 of the Southeast 1/4 of Section 16, Township 3 North, Range 10 East of the Willamette Meridian.

Deed Reference: Also known as lot 2 of Fete & AUA Grove's Short Plat Recorded in Book 2 of Short Plats, Page 23-A, Under Auditor's File No. 85268, Records of Skamania County, Washington

Basis of Bearing: Lawson Survey Found in Book 2 of Surveys at Page 16-17


Terra Surveying

Date: 12-2-81  
Scale: 1" = 50'  
Project: B155

#### SURVEYOR'S CERTIFICATE

THIS MAP CORRECTLY REPRESENTS A SURVEY, MADE BY ME OR UNDER MY DIRECTION IN CONFORMANCE WITH THE REQUIREMENTS OF THE SURVEY RECORDING ACT AT THE REQUEST OF DARRELL HUNT IN DECEMBER 19 81

(SIGNED AND SEALED)  
CERTIFICATE NUMBER 18731

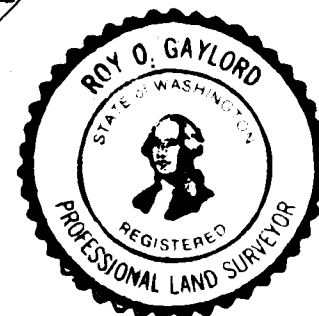

Surveyed for  
Darrell + Kathy Hunt  
Skamania County, Washington

AUDITOR'S CERTIFICATE  
FILED FOR RECORD THIS 22 DAY OF Dec  
19 81 AT 4 P. M. IN BOOK 2 OF Surveys  
AT PAGE 45 AT THE REQUEST OF Darrell + Kathy Hunt  
(SIGNED) Stacy M. Olson COUNTY AUDITOR

