


Book 2 Surveys Page 47

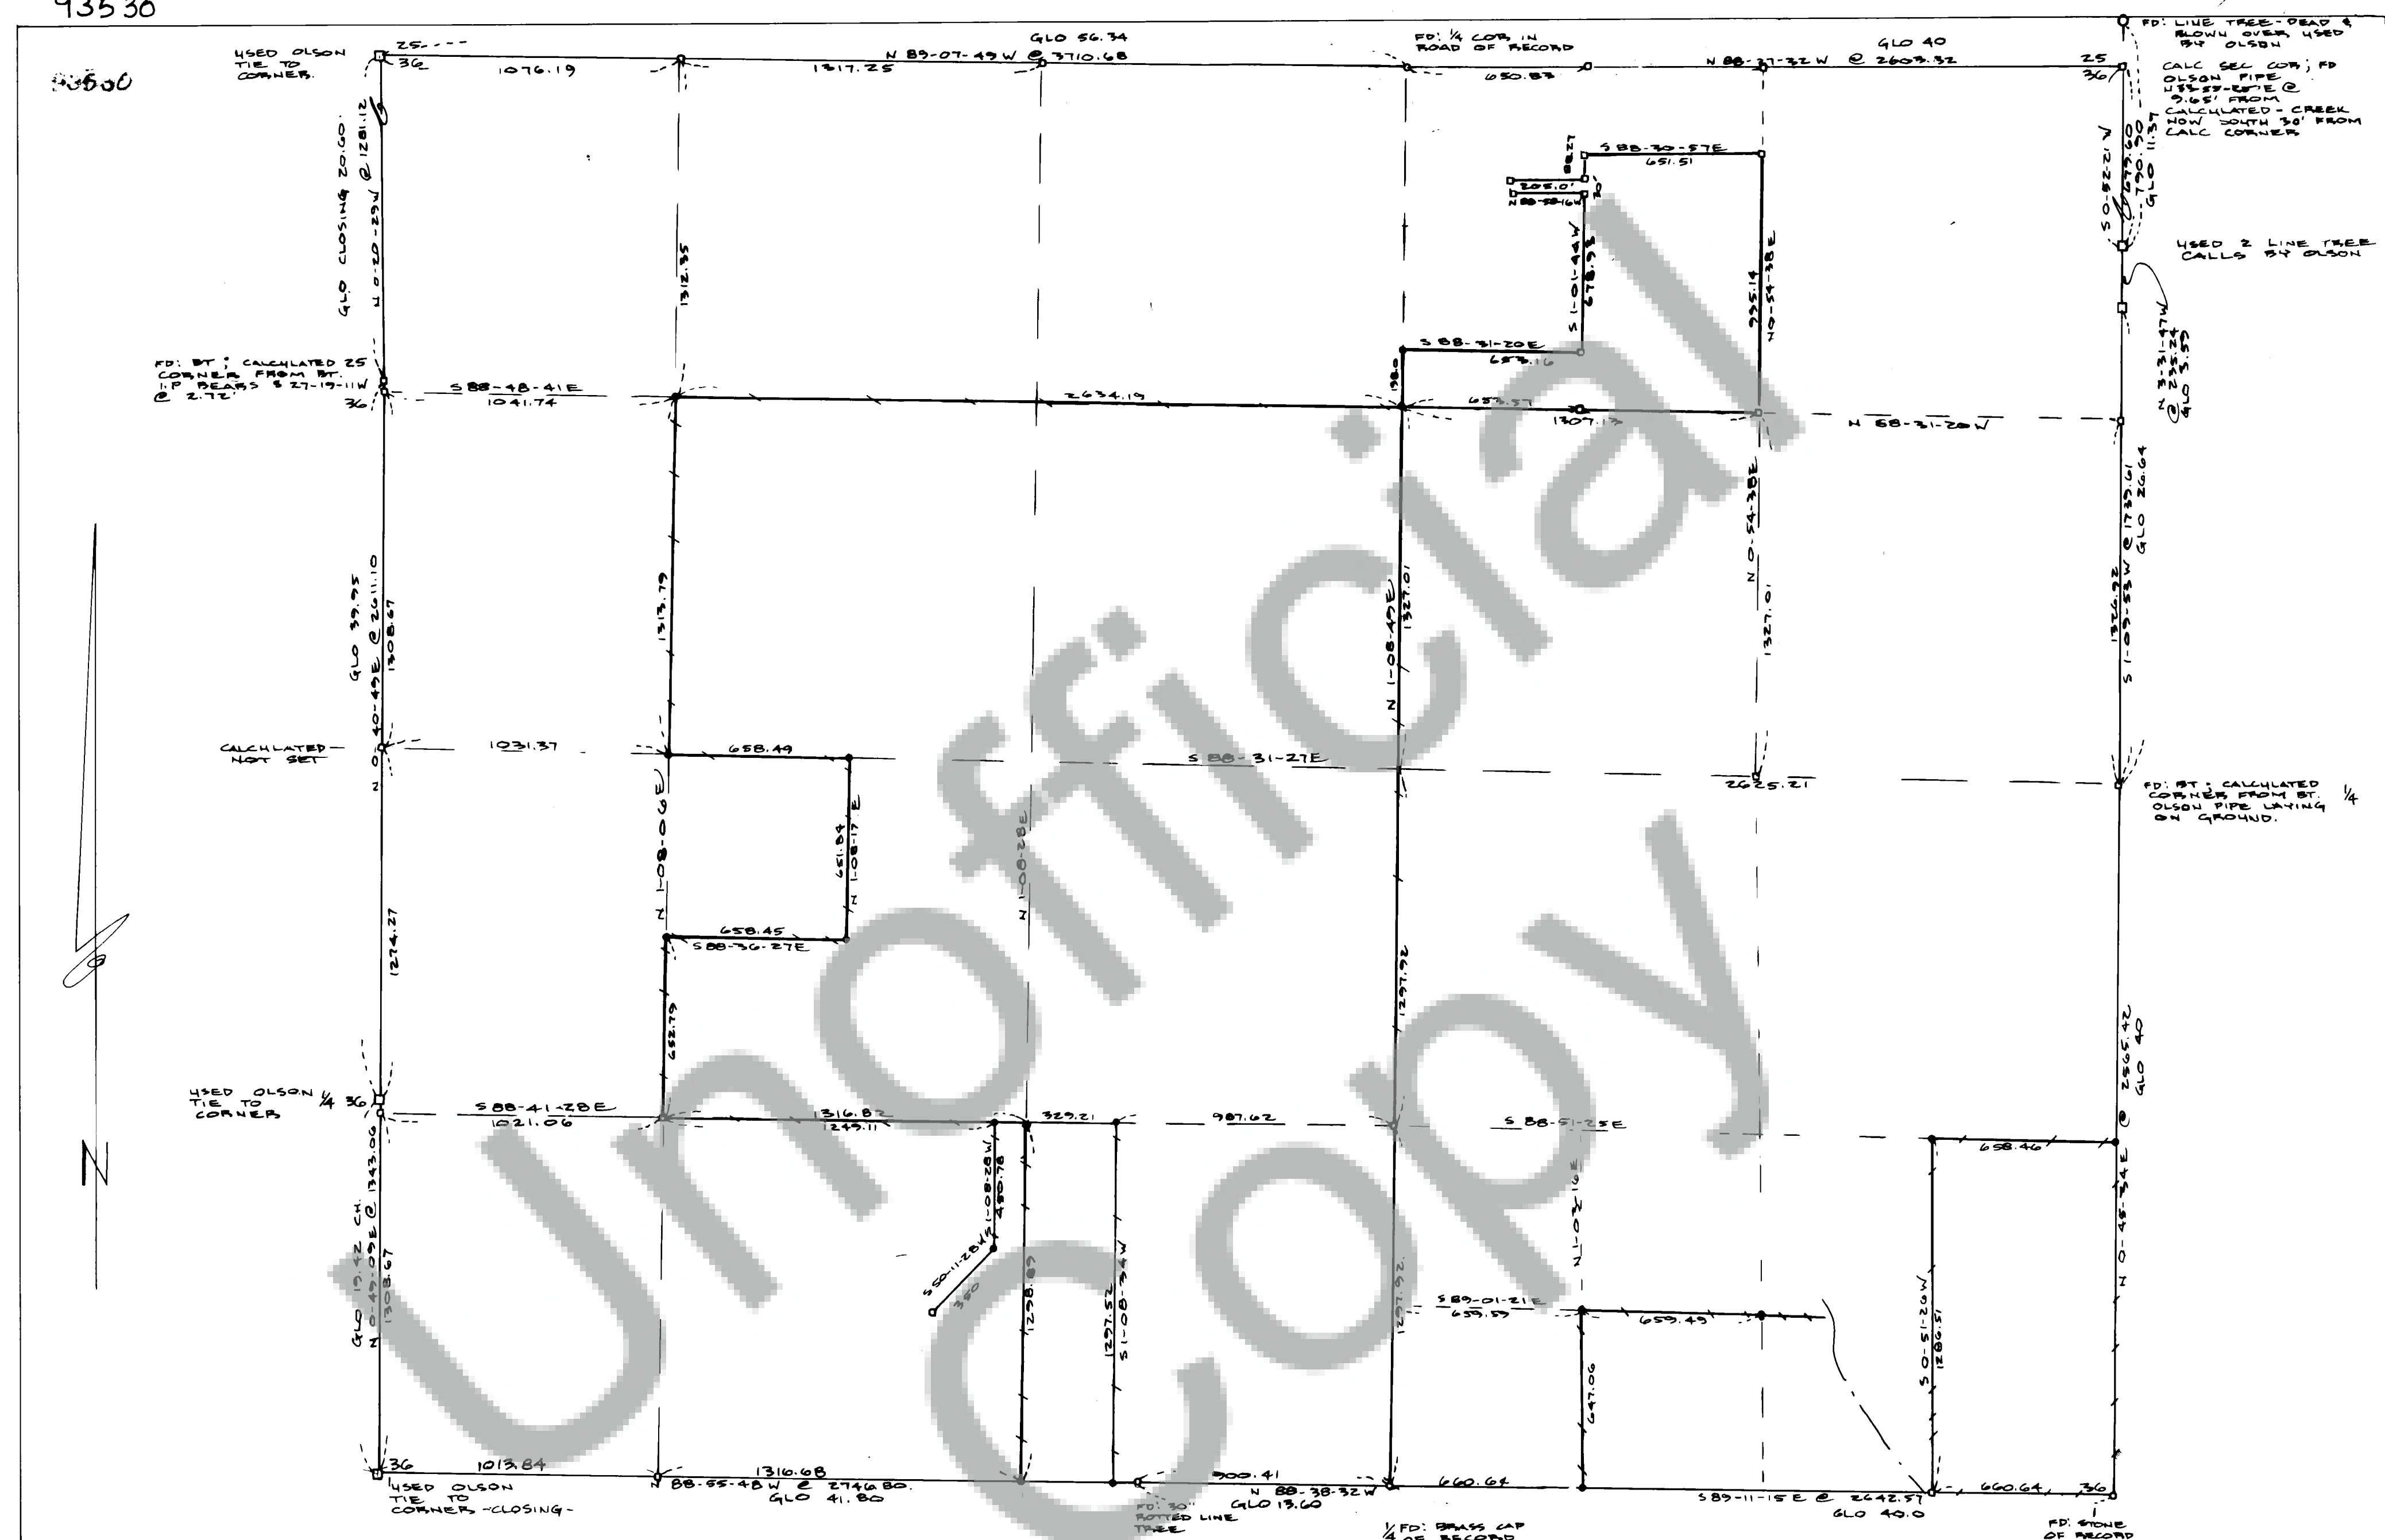

BASIS OF BEARING: STATE PLANE COORDINATES
SURVEY DESCRIPTION: SECTION 36, TOWNSHIP 4 NORTH
RANGE 7 1/2 EAST, WM. SKAMAHIA
COUNTY, WA.


- LEGEND
- SET 5/8" X 30" IRON ROD WITH CAP
 - CALCULATED, NOT SET
 - FOUND MONUMENT OF RECORD
 - SET 6' FIBERGLASS FENCE POSTS

SURVEYOR'S CERTIFICATE
THIS MAP CORRECTLY REPRESENTS A SURVEY, MADE BY ME OR UNDER
MY DIRECTION IN CONFORMANCE WITH THE REQUIREMENTS OF THE
SURVEY RECORDING ACT AT THE REQUEST OF BIRKENFELD TRUST
APRIL - NOV, 19 81
(SIGNED AND SEALED) Roy O. Gaylord
CERTIFICATE NUMBER 18731



SURVEY FOR
BIRKENFELD TRUST
CARSON, WA.

AUDITOR'S CERTIFICATE
FILED FOR RECORD THIS 22 DAY OF Dec.
19 81 AT 4 P. M. IN BOOK 2 OF Survey
AT PAGE 47 AT THE REQUEST OF Birkenfeld Trust
(SIGNED) David M. Olson
COUNTY AUDITOR

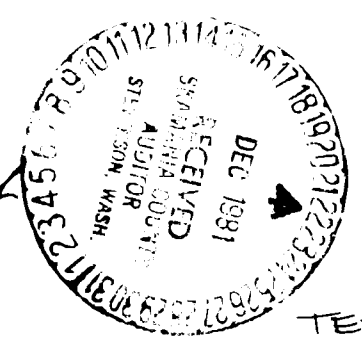

TERRA SURVEYING
DATE: 12-7-1981
SCALE: 1"=200'
PROJECT: 8104