


93641

PAGE 48


SURVEY OF A PORTION OF THE SOUTHWEST 1/4 OF THE SOUTHEAST 1/4 OF SECTION 36,
T. 4 N. R. 7 1/2 E. WM.

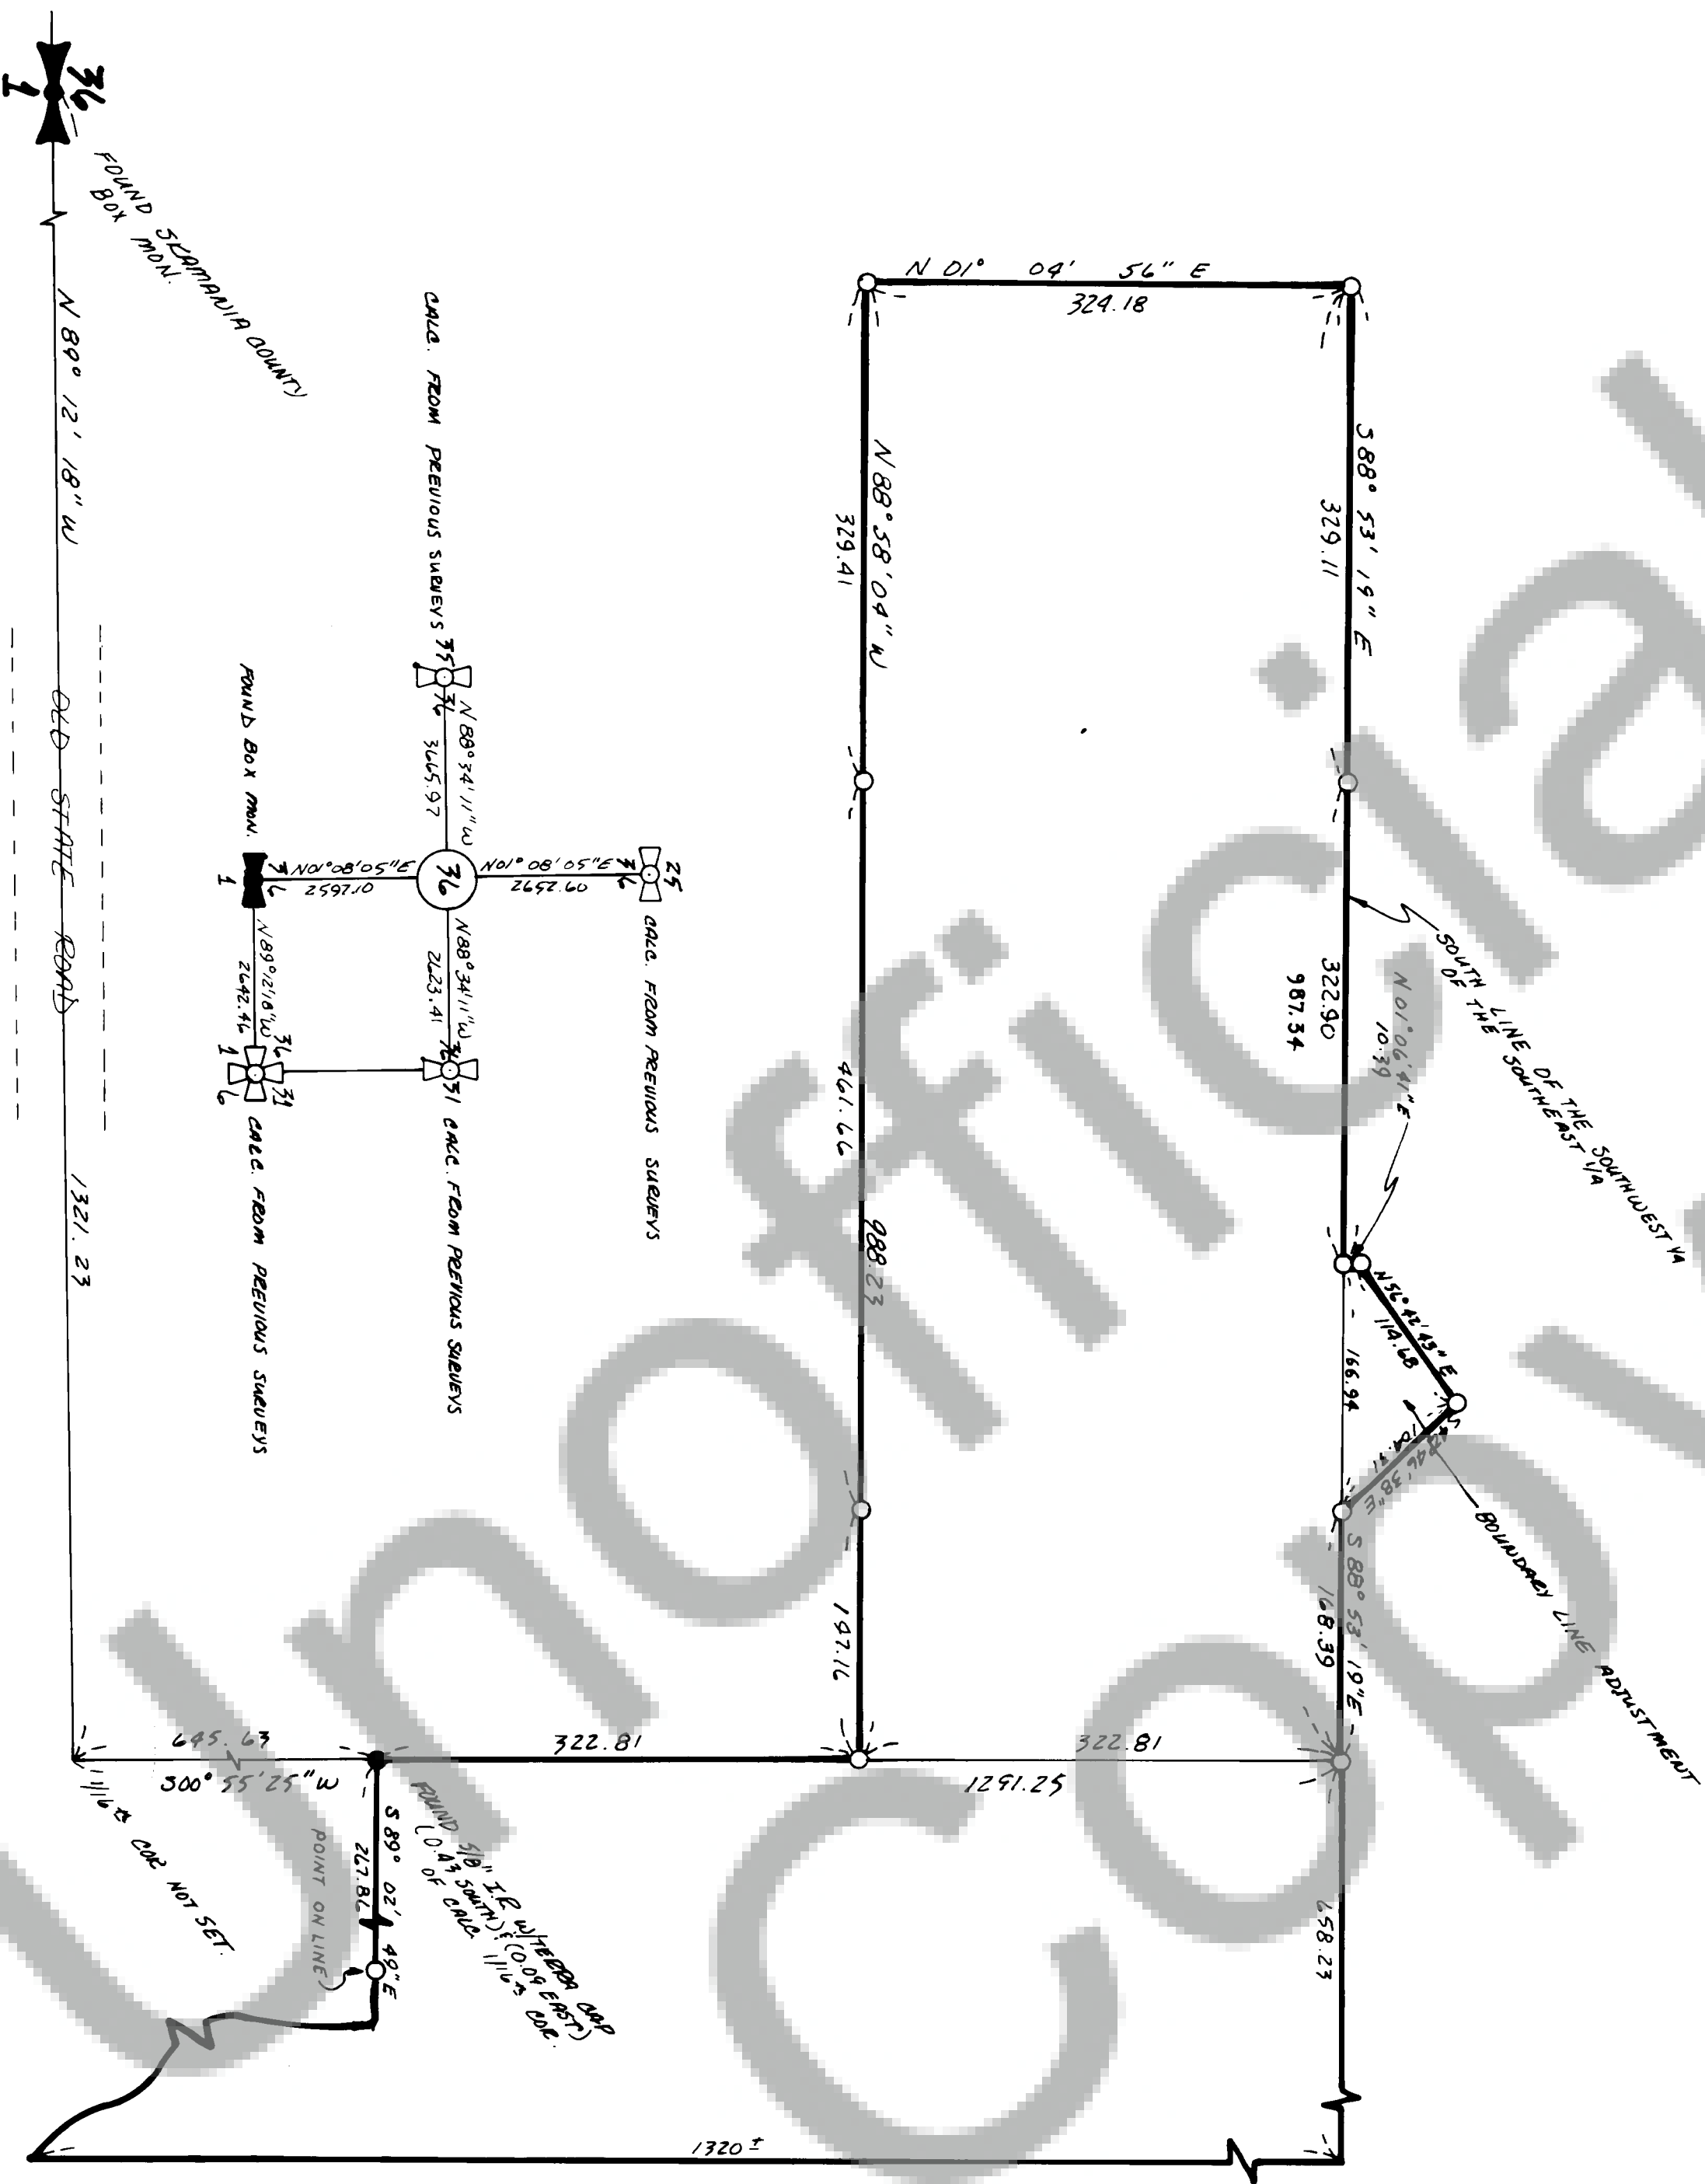

REFERENCE SURVEY BY:
OLSON ENGINEERING
BOOK 1, PAGE 86



BASIS OF BEARINGS
ASSUMED
1" = 100'
LEGEND
○ = SEE 1/4" E & PLATINUM DMS.
● = FOUND MONS.

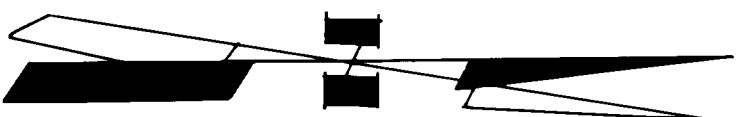

DEED REFERENCE:

GRANTOR: ROY C. and LEATHA LOUTHER
GRANTEE: PAUL R. and STEPHAN K. PEWNER; LLOYD M. and
ANNA M. LOUTHER; BERT L. and HELEN D.
BAUERSACHS
DATE: OCT. 8, 1975
RECORDED: BOOK 69 PAGE 774

SURVEYOR'S CERTIFICATE

This map correctly represents a survey made by me or under my
direction in conformance with the requirements of the Survey
Recording Act at the request of BERT L. BAUERSACHS in OCT 19 81.


JOHN G. LAWSON 11989
Professional Land Surveyor



AUDITOR'S CERTIFICATE

Filed for record this 26 day of January 1982 at 11:30 A.M.
in Book 2 of Surveys at Page 48 at the request of
LAWSON LAND SURVEYING

E. Neef
Deputy County Auditor

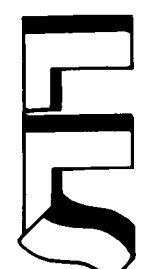

LAWSON LAND SURVEYING
Y-PLAZA 14612-A 4th PLAIN RD.
VANCOUVER, WASHINGTON 98662
PHONE 1-(206)-256-8008

SCALE: 1" = 100' DRAWN BY: 7792 JOB No. 57-81-3604071/2
DATE: OCT 17, 1981 CHECKED BY: 1 OF 1 SHEET

LL-5-E