


29

Page
Surveys

8

6002

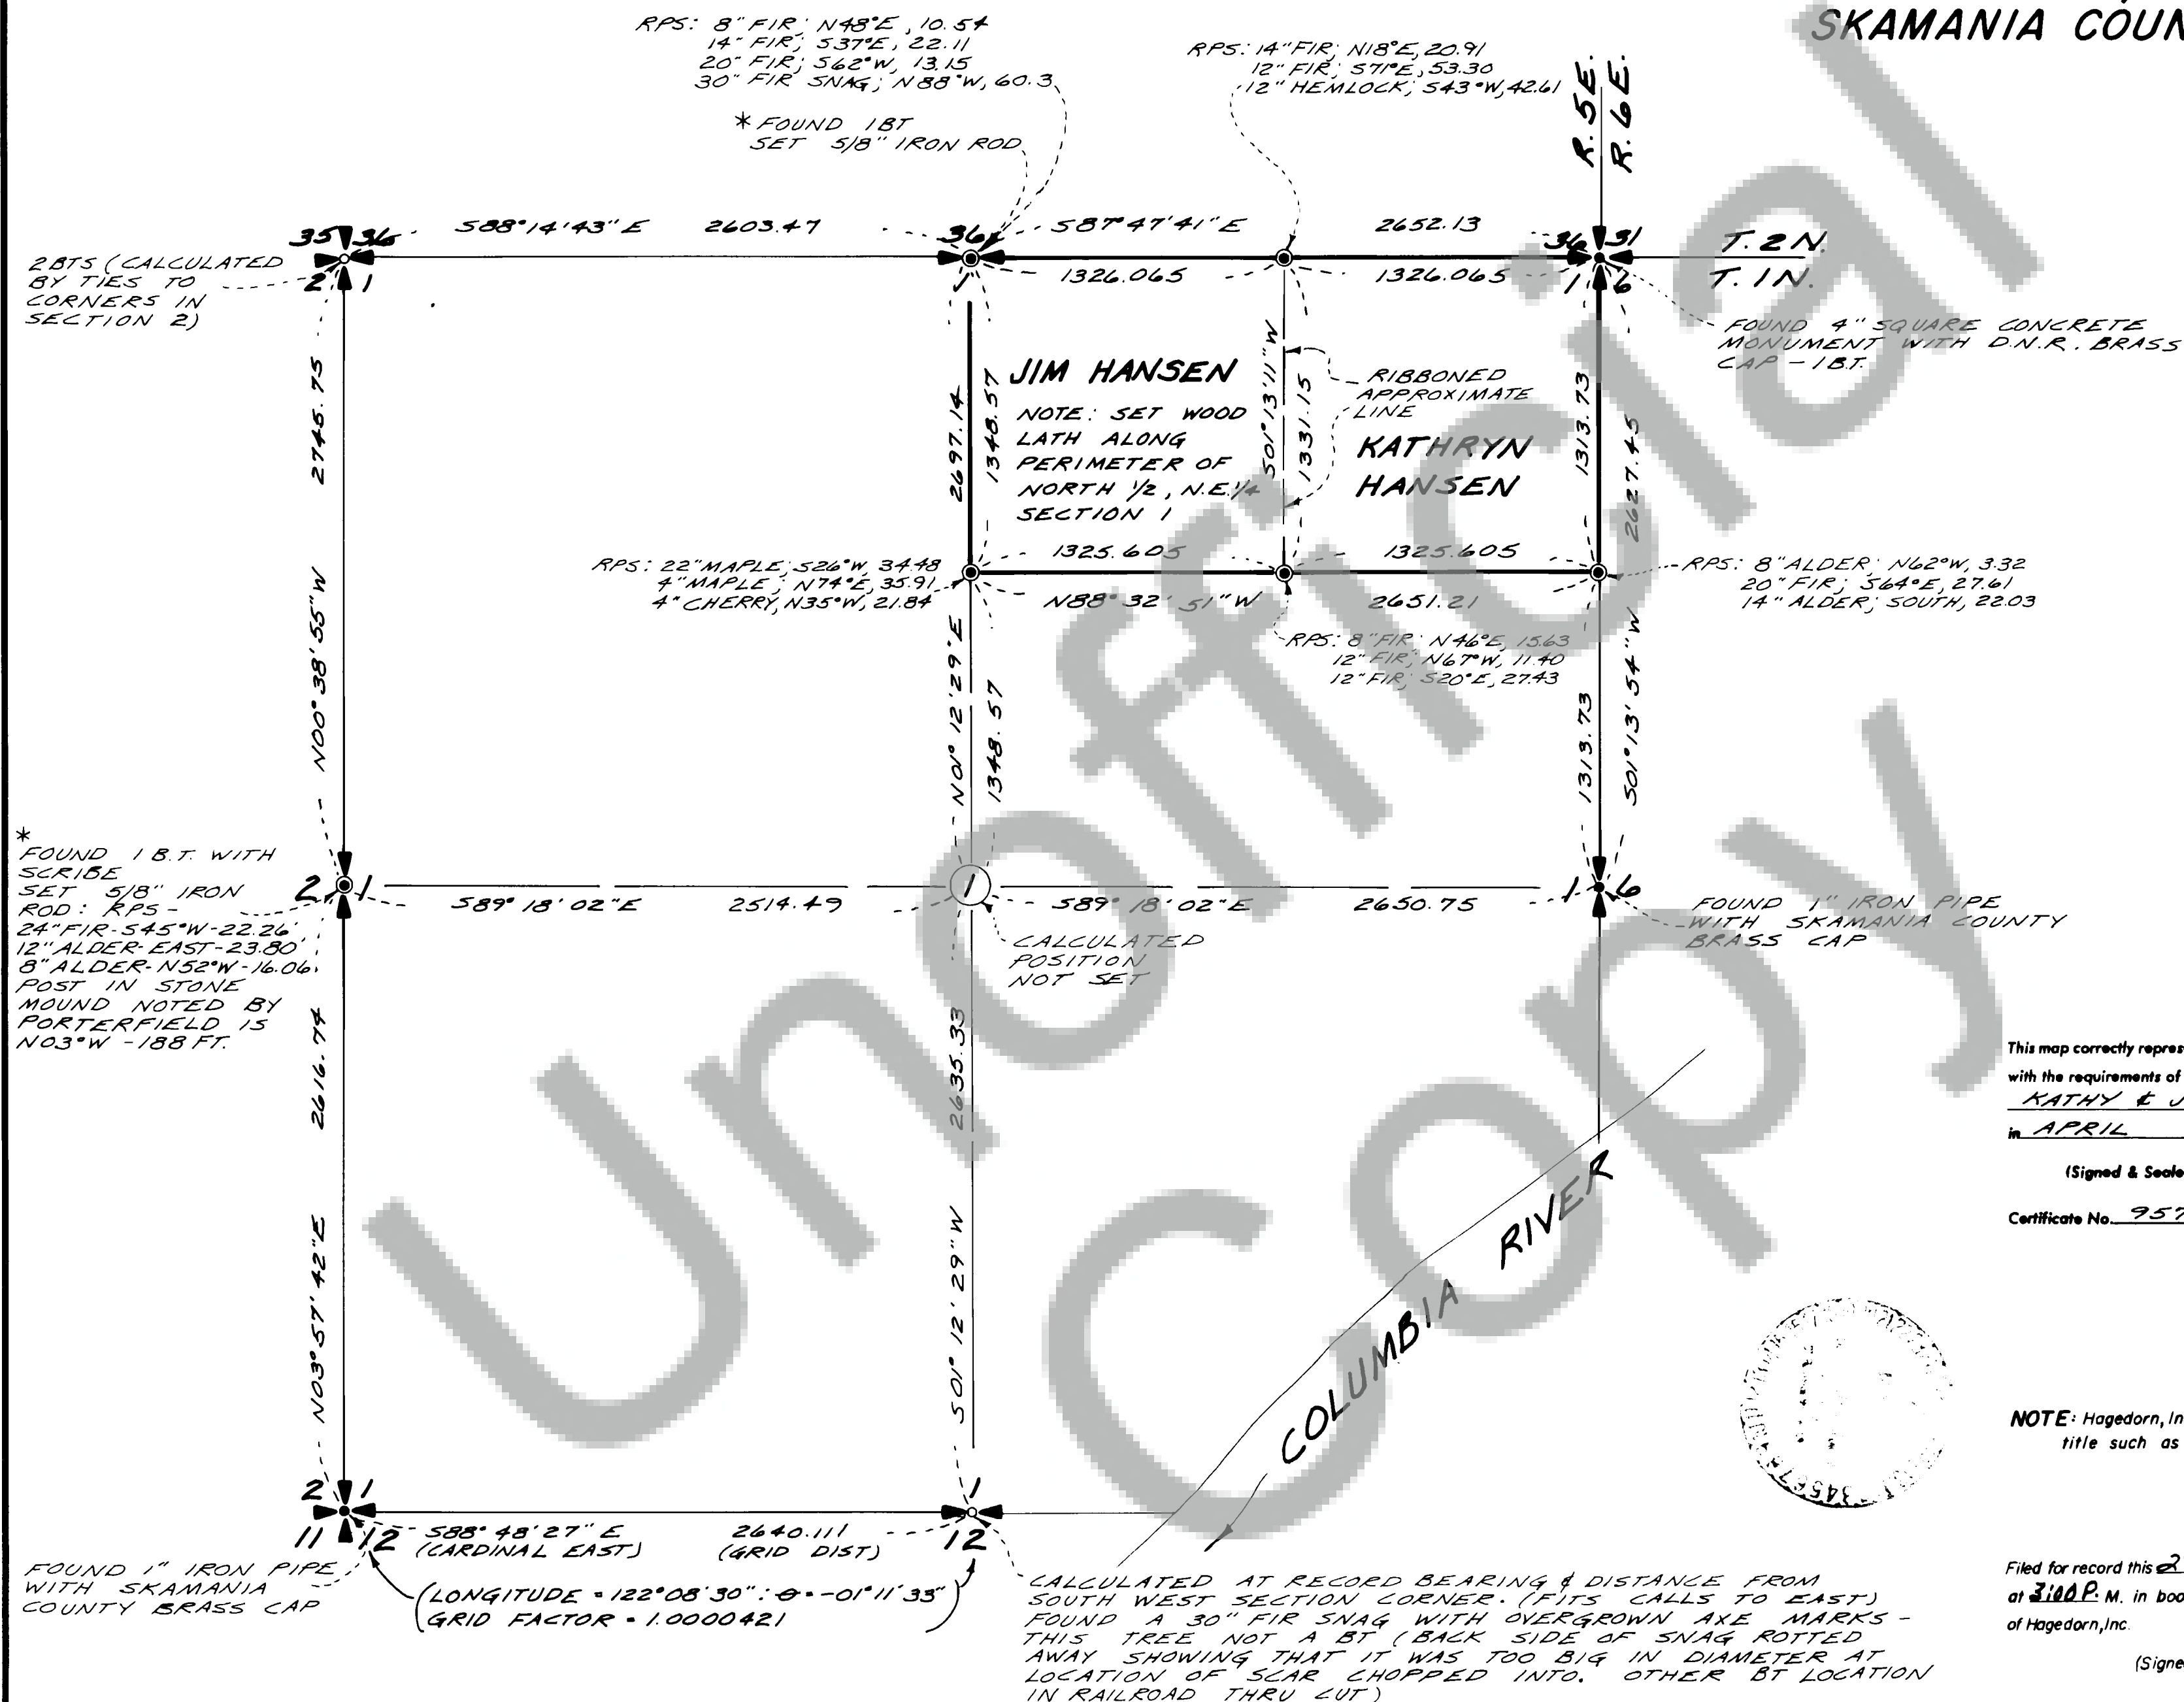

This map correctly represents a survey made by me or under my direction in conformance with the requirements of the Survey Recording Act at the request of _____

in APRIL 19 82

(Signed & Sealed) William F. Hoge
Registered Land Surveyor

Certificate No. 9579

NOTE: Hagedorn, Inc. makes no warranties as to matters of unwritten title such as acquiescence, estoppel, adverse possession, etc.

AUDITOR'S CERTIFICATE

Filed for record this 27th day of May, 19 82
at 3:00 P. M. in book 2 of surveys at page 62 at the request
of Hagedorn, Inc.

(Signed) V. Salvesen
Deputy County Auditor

Scale: NOT TO SCALE

Date: 5-3-82

Joh No 81-222

Calc. By *CEW*

Drawn By *RJP*

Checked By *BCM*

Sheet / of /

HAGEDORN, INC.

1924 Broadway Vancouver, Wash.
1017 Washington Way Langview, Wash.

Ph. (206) 696-4428, Vancouver
(206) 425-1181, Longview
(503) 283-6778, Portland, Or.

LAND SURVEYORS: Subdivision, Boundaries, Control, Topography, Construction Surveys, & Road Layout