

4-9-1000

EASEMENT SUPPLEMENT

THIS SUPPLEMENTAL AGREEMENT, made and entered into this 3rd January 17th day of December 19 82, by and between BROUGHTON LUMBER CO., a Washington corporation, herein called "Broughton," and STATE OF WASHINGTON, acting by and through the Department of Natural Resources, herein called "State," WITNESSETH:

Whereas, on the 5th day of November, 1979, Broughton and the State entered into an easement exchange hereinafter called Original Easement, which was recorded in the records of Skamania County, Washington, on the 26th day of December, 1979, in Volume 77 of Deeds, pages 728-732 under Auditor's File No. 90122. Said Original Easement is hereby supplemented as follows:

A. Broughton for and in consideration of One Hundred Twenty and No/100 Dollars (\$120.00) for land damages hereby grants and conveys to State, its successors and assigns, a permanent easement upon, over, and along rights of way sixty (60) feet in width, over and across portions of the NW1/4SE1/4SE1/4, Section 25, Township 4 North, Range 9 East, W.M., in Skamania County, Washington, being thirty (30) feet on each side of the centerline of a road or roads located approximately as shown in red on the attached "Exhibit A."

Subject as to said lands to all matters of public record.

B. Provided, however, thirty (30) days prior to any construction, reconstruction, or development, the State shall submit to the Area Manager at Broughton, Washington, for written approval, a complete and detailed plan of operation for the development of the right of way. The State's operations specified hereinabove shall be conducted in accordance with the provisions of the approved Plan of Operation in force at the time of the commencement of said operations and the State shall provide for the examination of the right of way with Broughton's representative, before any construction, reconstruction, or development is commenced.

Except as herein supplemented all of the terms, conditions and reservations of the Original Easement shall remain in full force and effect.

IN WITNESS WHEREOF, the parties hereto have executed this instrument, in duplicate, to become effective as of the day and year first above written.

BROUGHTON LUMBER CO.

By Doyle L. Van Deventer Title General Manager

Attest Karl E. Karlsson Title Forester

STATE OF WASHINGTON, DEPARTMENT OF NATURAL RESOURCES

Brian J. Boyle Commissioner of Public Lands

Affix Seal of Corporation

Affix Seal of Commissioner of Public Lands

Easement No. 1787 0141106


Use in accordance with County subdivision ordinances. In County Assessor - By: (C)

Handwritten signatures and initials at the bottom of the page.

STATE OF WASHINGTON)
) ss
County of SKAMANIA)

On this 17th day of December, 19 82, before me personally appeared Doyle L. Van Deventer and Karl E. Karlsson, to me known to be the General Manager and Forester, respectively, of Broughton Lumber Company, the corporation that executed the within and foregoing instrument, and acknowledged said instrument to be the free and voluntary act and deed of said corporation, for the uses and purposes therein mentioned, and on oath stated that they were authorized to execute said instrument and that the seal affixed is the corporate seal of said corporation.

IN WITNESS WHEREOF, I have hereunto set my hand and affixed my official seal the day and year first above written.

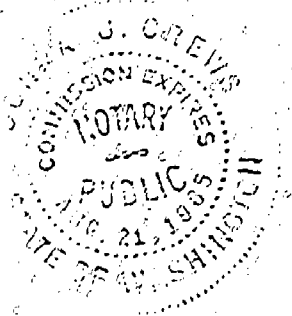

Donna J. Crews
Notary Public in and for the State of
Washington, residing at Underwood.

No. N/A
TRANSACTION EXCISE TAX

JAN 12 1983

Amount Paid N/A


Skamania County Treasurer
By [Signature]

STATE OF WASHINGTON)
) ss
COUNTY OF THURSTON)

On this 3rd day of January, 19 83, before me personally appeared BRIAN J. BOYLE, to me known to be the Commissioner of Public Lands, and ex officio administrator of the Department of Natural Resources of the State of Washington, the Department that executed the within and foregoing instrument on behalf of the State of Washington, and acknowledged said instrument to be the free and voluntary act and deed of the State of Washington for the uses and purposes therein mentioned, and on oath stated that he was authorized to execute said instrument and that the seal affixed is the official seal of the Commissioner of Public Lands for the State of Washington.

IN WITNESS WHEREOF, I have hereunto set my hand and seal the day and year set forth above.

[Signature]
Notary Public in and for the State of
Washington, residing at Olympia.

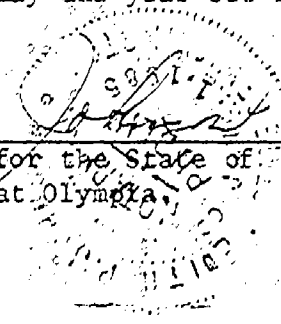

95212

BOOK 81

PAGE

904

RES 50-1502 (5-79)

STATE OF WASHINGTON
DEPARTMENT OF NATURAL RESOURCES


Easement No.

County Skamania

Area Southeast

TOWNSHIP 4 NORTH, RANGE 9 EAST, W.M.

SE&SE, Section 25

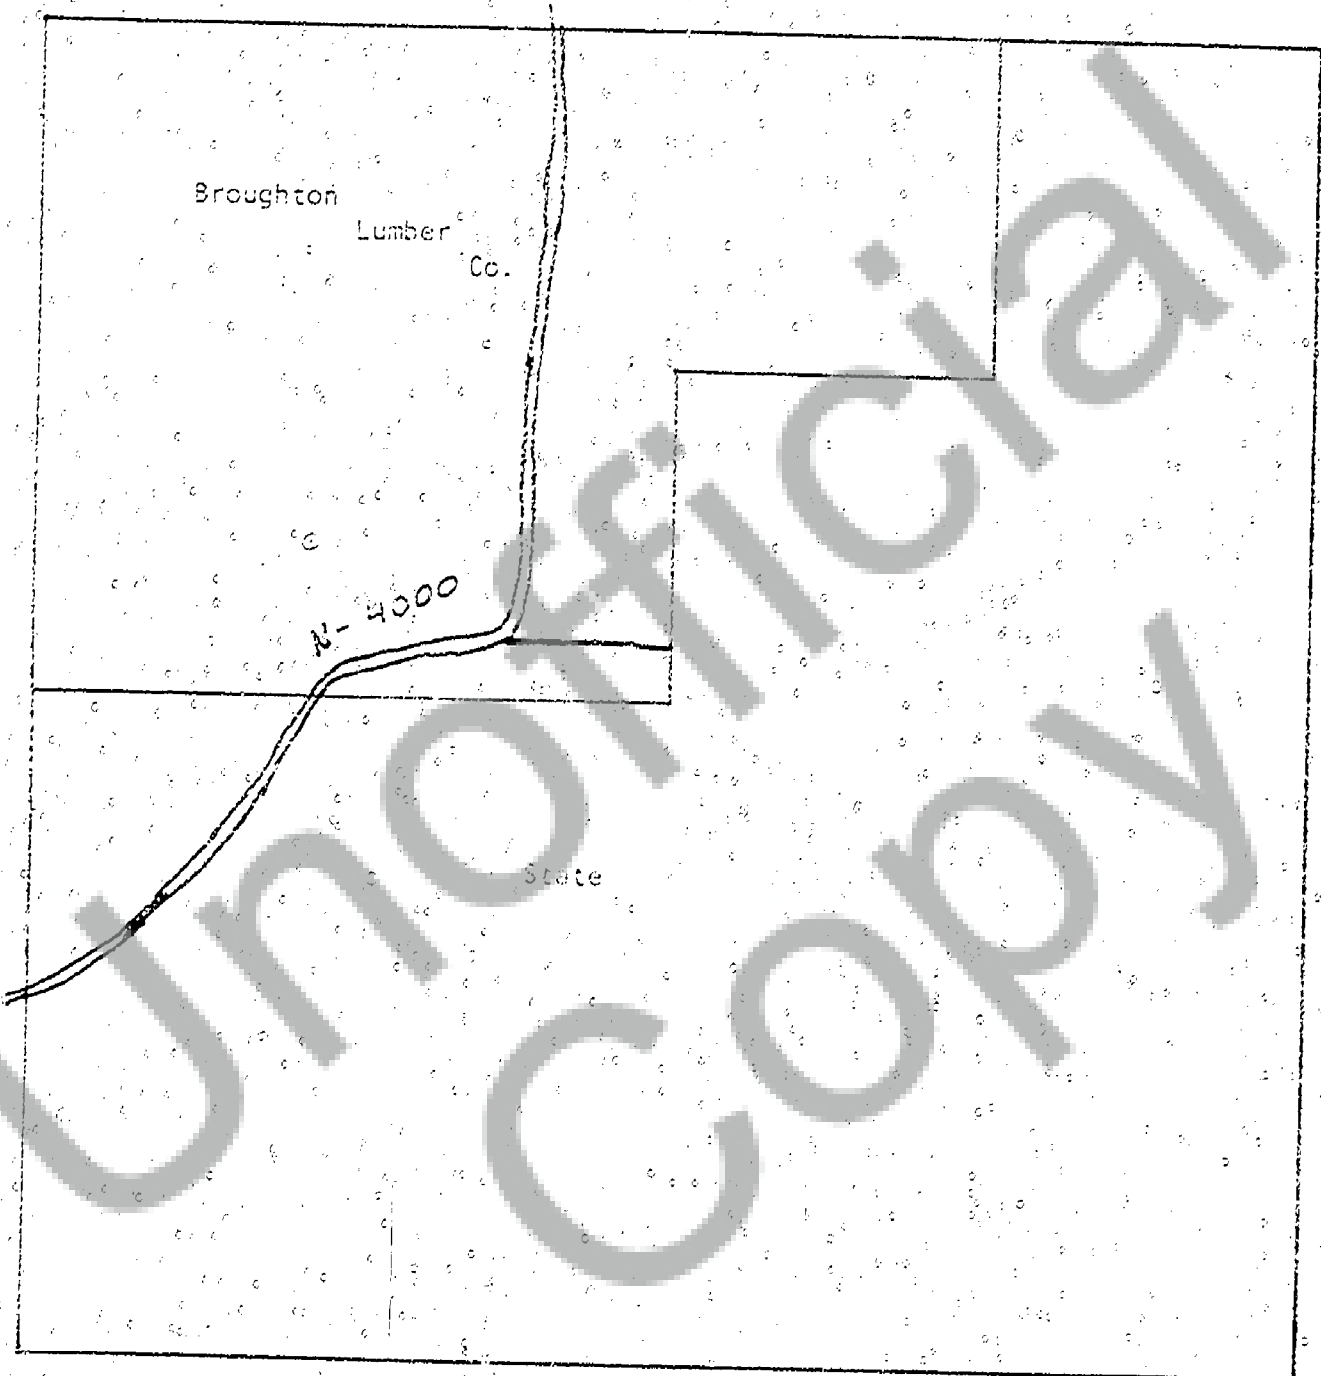

LEGEND:

Existing N-4000 Road —————

Right of way to be acquired -----

SCALE: 1" = 200'

Drawn By: RB8

Date: 9/13/82

EXHIBIT 'A'