


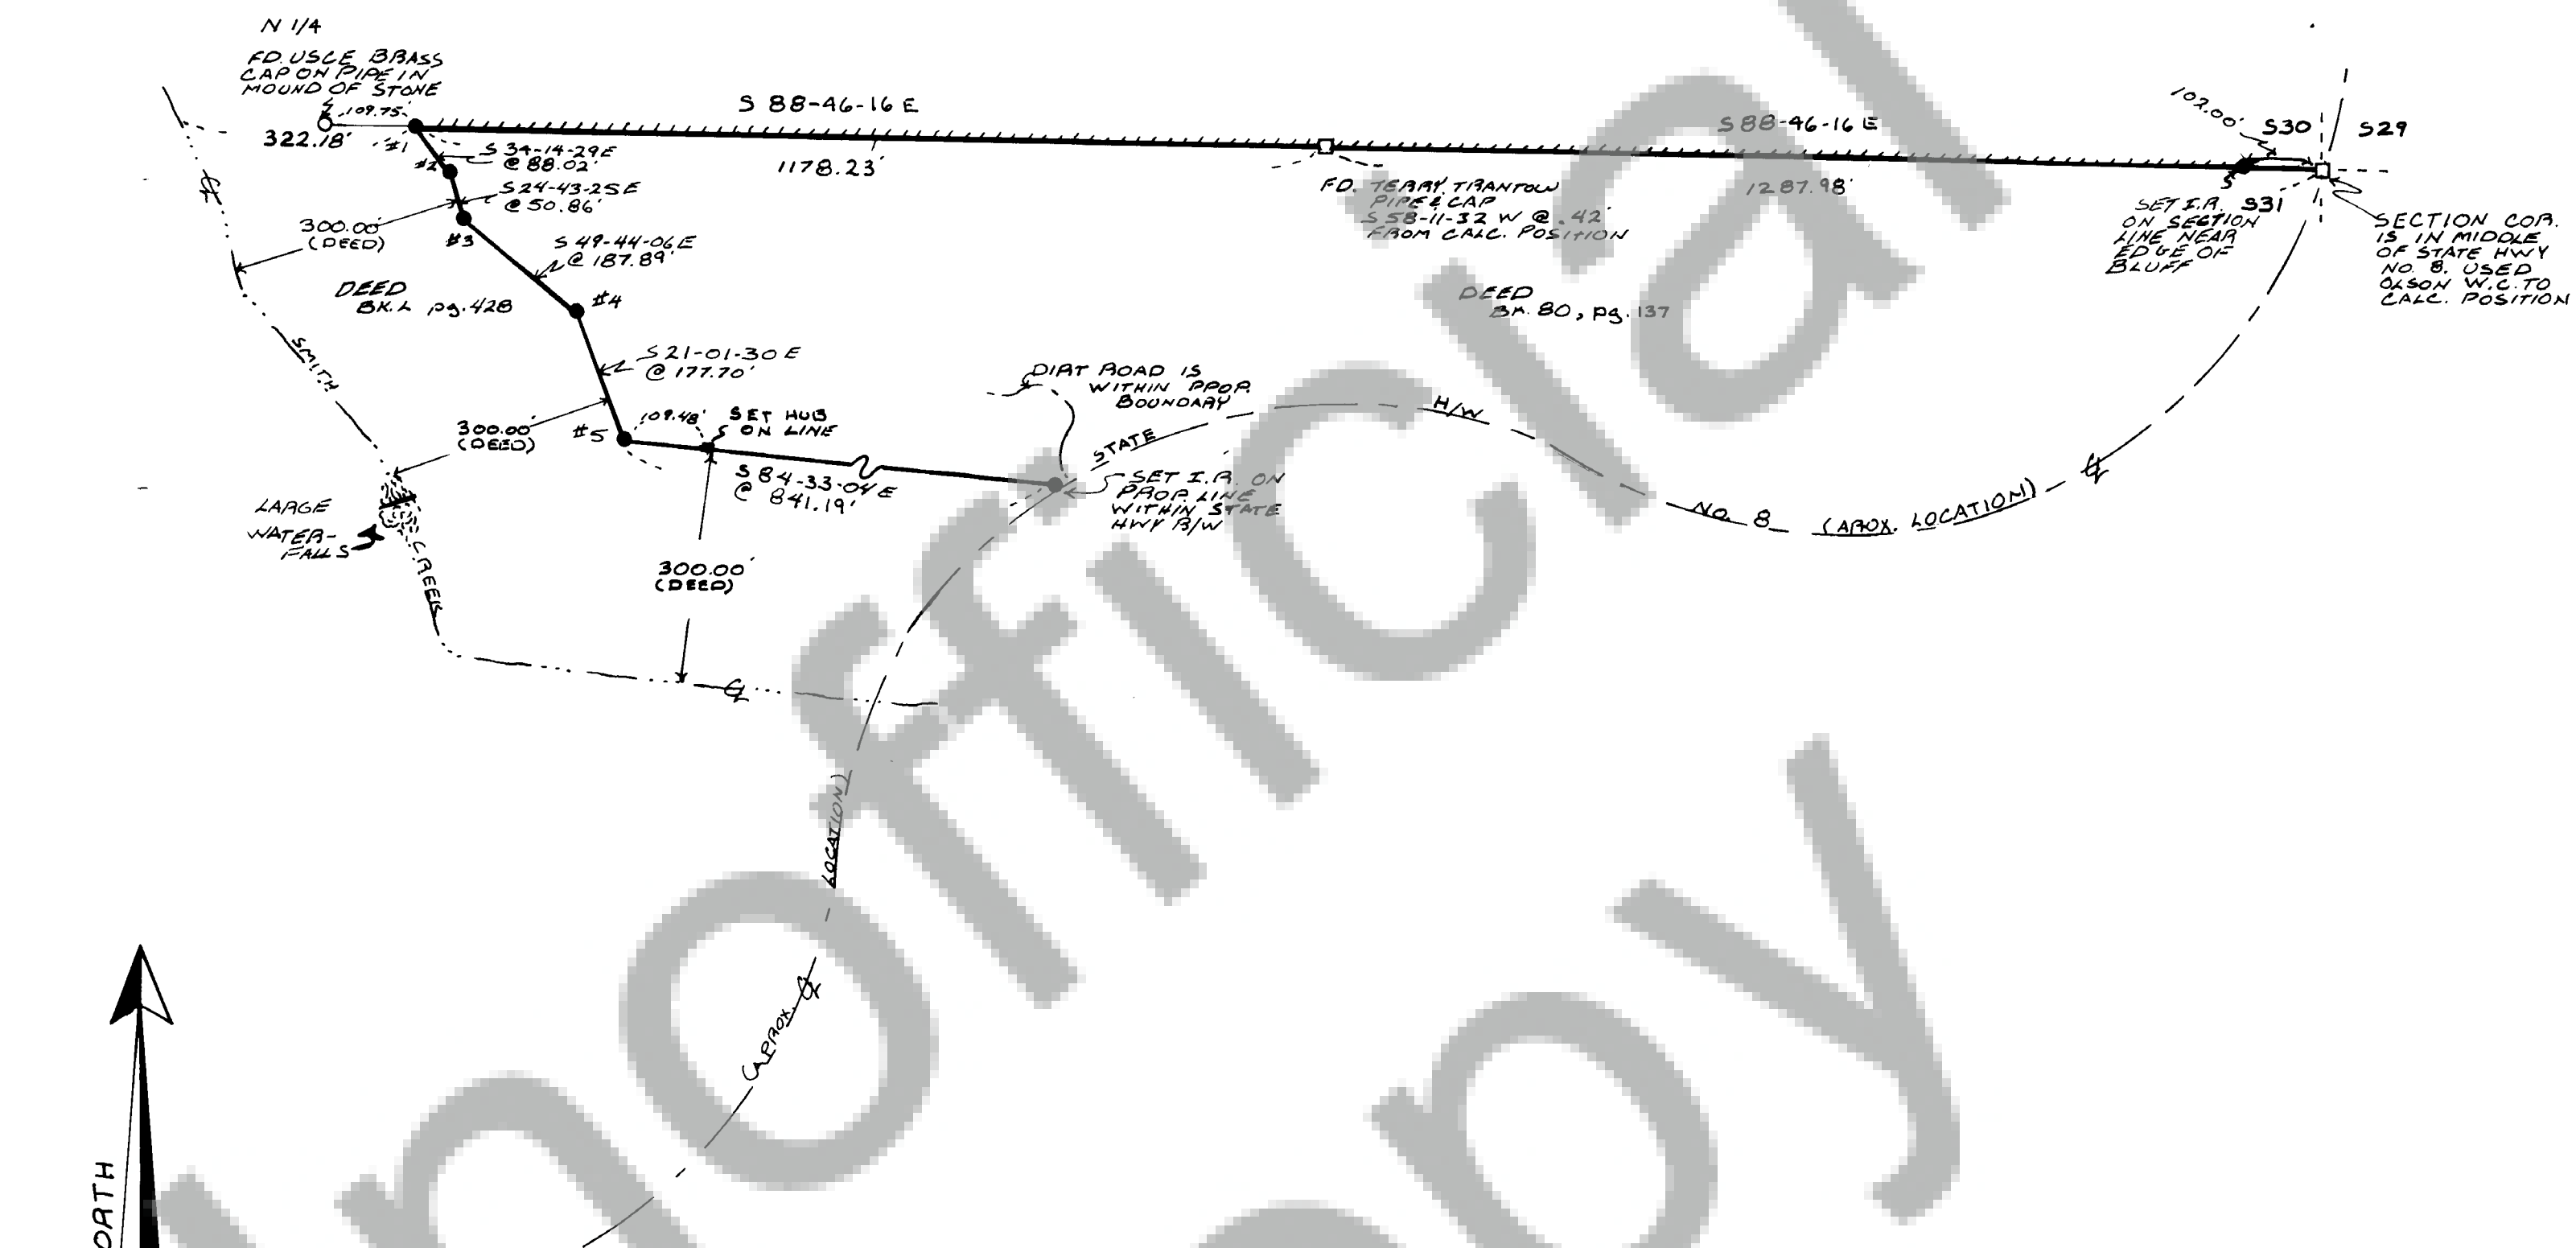

## NARRATIVE

SURVEY LOCATION  
& DESCRIPTION  
PART OF NE 1/4  
SECTION 31,  
T.3N., R.8E., W.M.  
SKAMANIA COUNTY,  
WA.

## LEGEND

- FD MON. AS NOTED  
● SET 5/8" x 30" I.R. W/ PLASTIC CAP  
□ CALC. POSITION - NOT SET  
--- BLAZED

## TERRA SURVEYING

DATE: 2/83  
SCALE: 1"=200'  
PROJECT # B224  
PO BOX 617  
HOOD RIVER ORE. 97031  
(503) 386-4531



## SURVEYOR'S CERTIFICATE

THIS MAP CORRECTLY REPRESENTS A SURVEY MADE BY ME OR UNDER MY DIRECTION IN CONFORMANCE WITH THE REQUIREMENTS OF THE SURVEY RECORDING ACT AT THE REQUEST OF PETER LILLEGARD IN FEBRUARY, 1983

(SIGNED AND SEALED)  
CERTIFICATE NUMBER 18731

## AUDITOR'S CERTIFICATE

FILED FOR RECORD THIS 14 DAY OF MARCH  
19 83 AT 9:00 AM IN BOOK 2 OF SURVEYS  
AT PAGE 115 AT THE REQUEST OF ROY GAYLORD  
(SIGNED) J.M. Olson by S. Nuss

## SURVEY FOR

PETER LILLEGARD  
STEVENSON WA.