
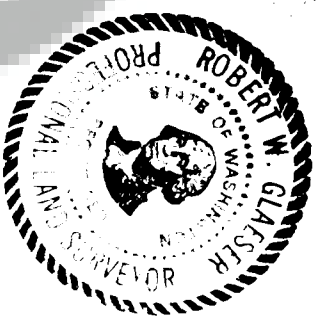


97120
DEED REFERENCE:
BOOK 80, PAGE 215

MAC ARTHUR SHORT PLAT
IN THE
S.W. 1/4 N.W. 1/4 SECTION 16, T. 1N., R. 5E., W.M.,
SKAMANIA COUNTY, WASHINGTON

SCALE: 1"=200'
SURVEY REFERENCE:
SURVEY BY MAGDOEN, INC.
DATED FEBRUARY, 1973
SURVEY BY MAGDOEN, INC.
DATED FEBRUARY, 1982
BOOK 2, PAGE 61

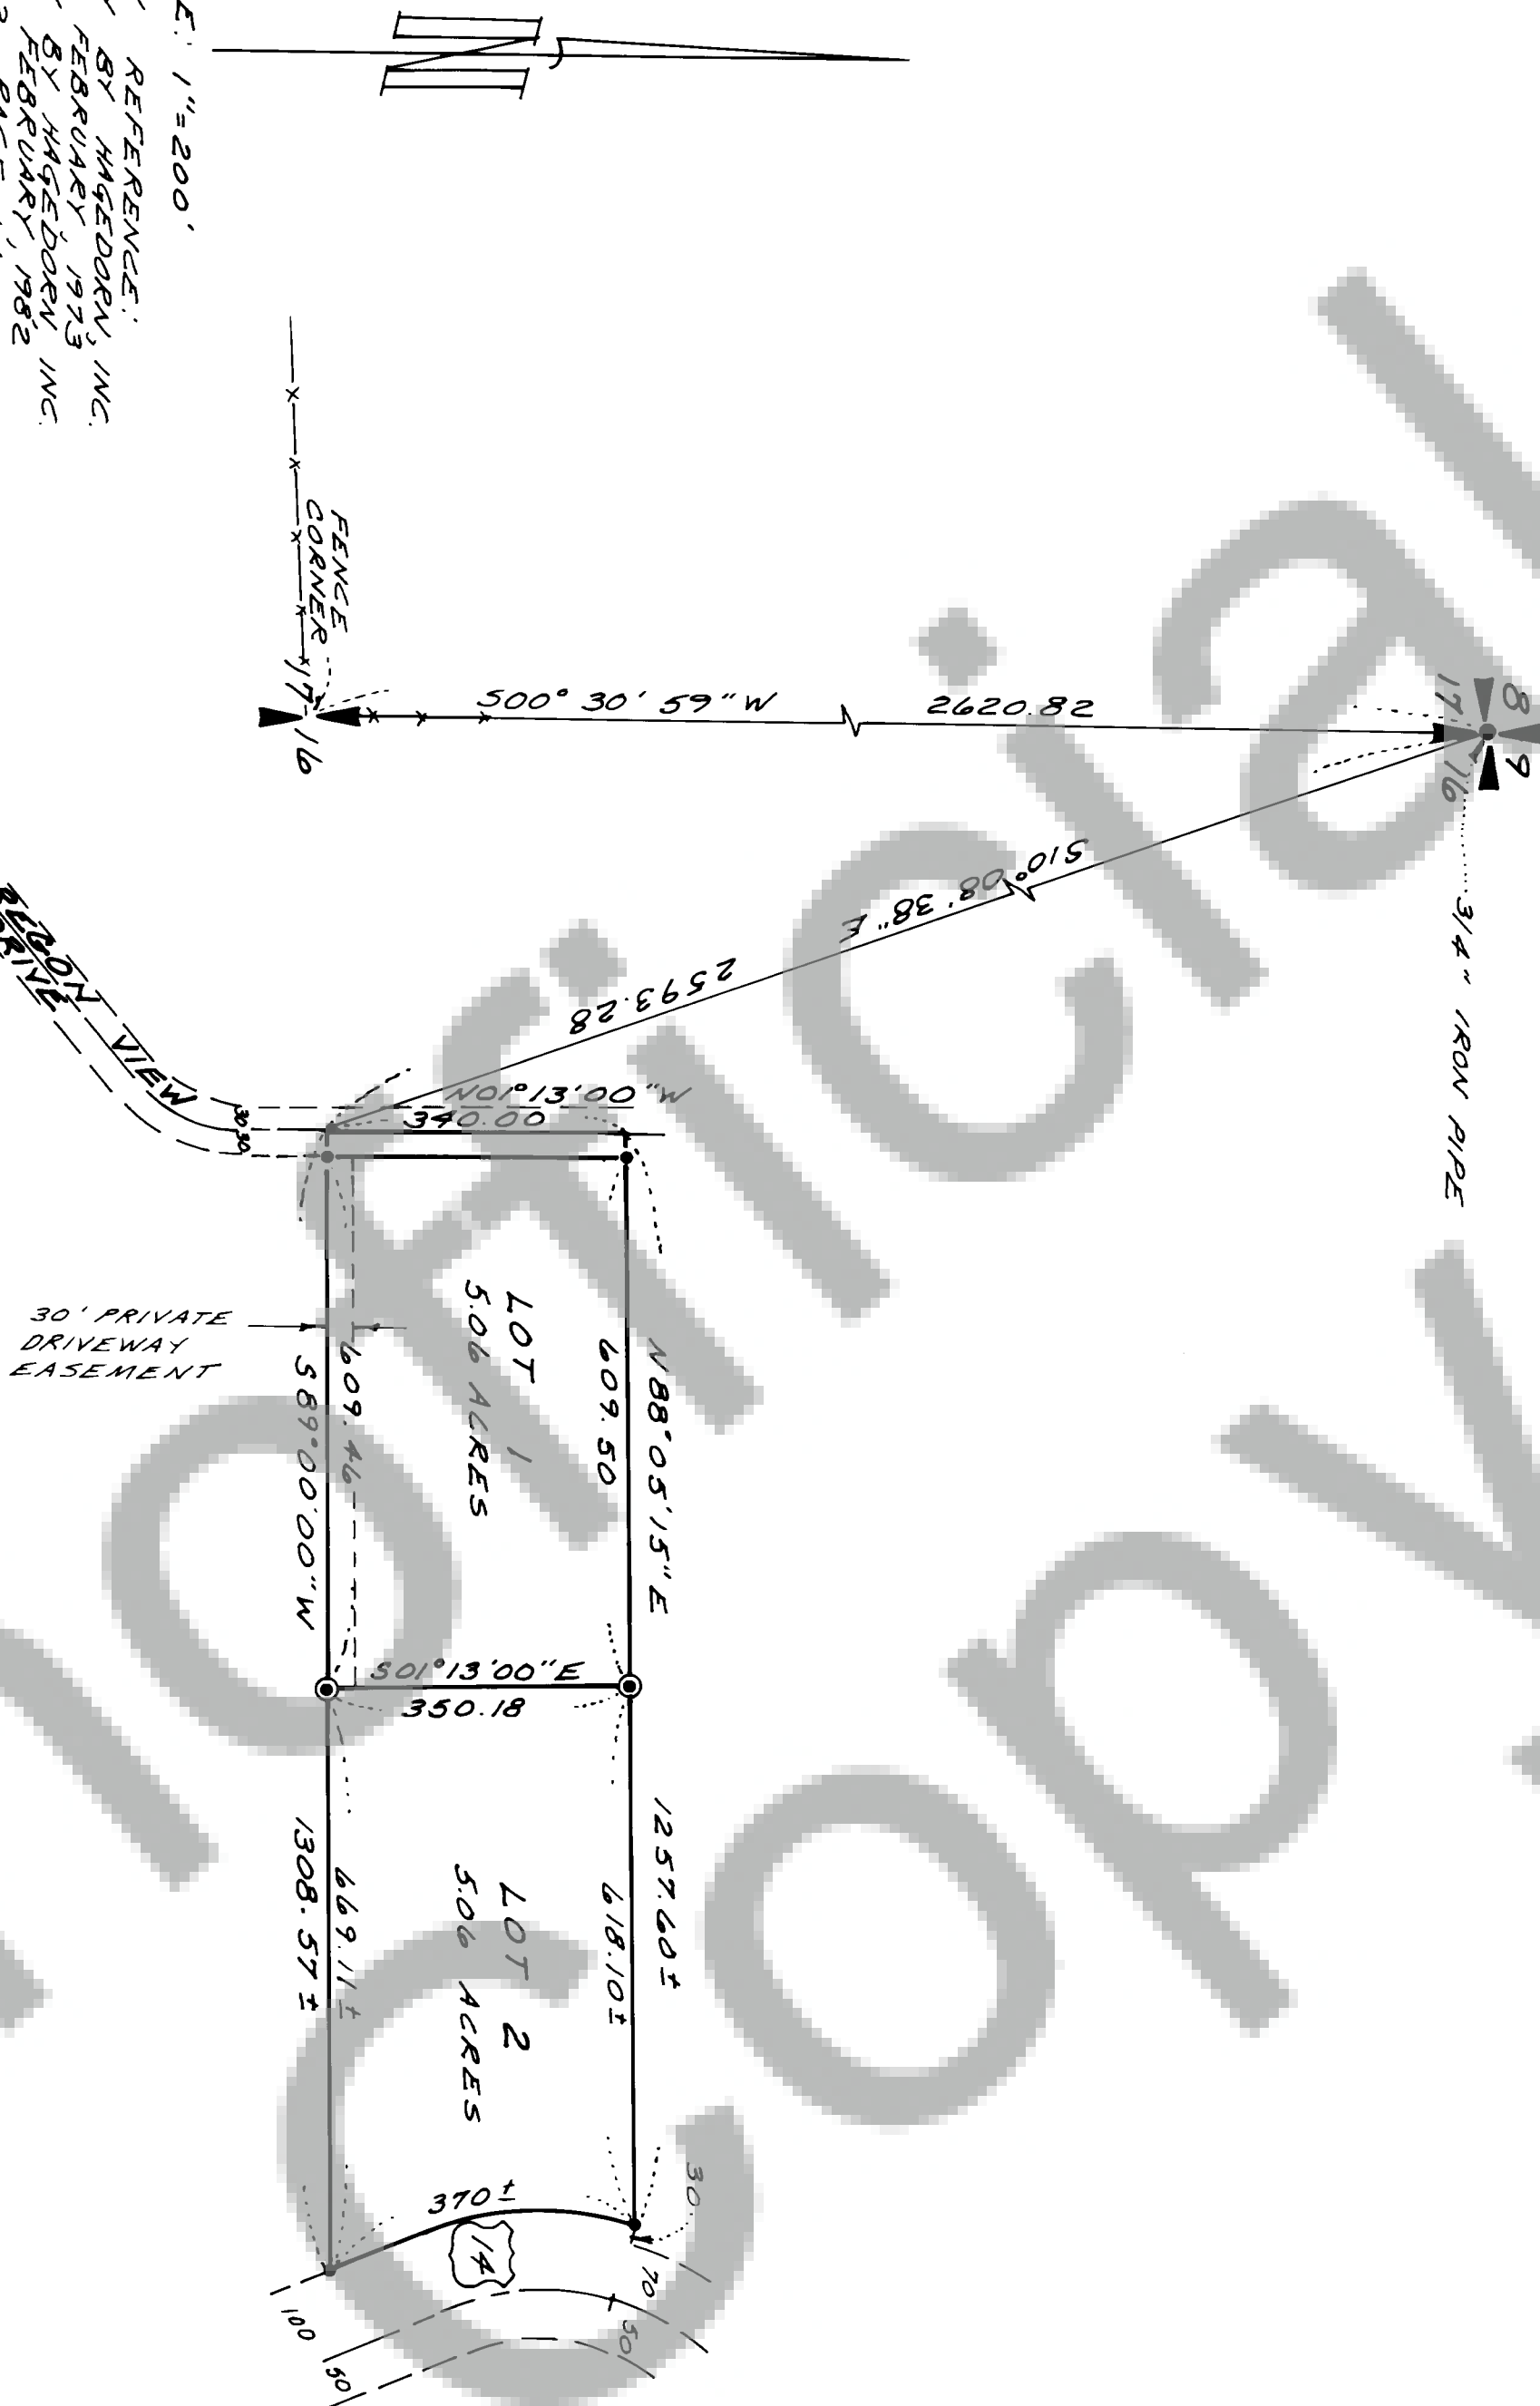

We, the owners of the above tract of land, hereby declare and certify this Short Plat to be true and correct to the best of our abilities, and that this Short Subdivision has been made with our free consent and in accordance with our desires. Further, we dedicate all Roads as shown, not noted as private, and waive all claims for damages against any governmental agency arising from the construction and maintenance of said Roads.

Owner: Robert W. Glasier, Jr.
Date: March 17, 1984

Notary Public for Skamania County, Wash.
Date: 3-17-84
My Commission Expires: 12-31-87

This Short Plat has general review for sewage and water. Acceptable sub-surface sewage disposal sites have not been identified. Each Lot will require separate review to determine acceptability for on-site sewage disposal. Adequacy of water supply is not guaranteed.

Don Hoggarty, Rd. 11/29/83
S.W. Washington Health District Date

This Short Plat complies with all County Road regulations and is of adequate description for purposes of subdividing.

County Engineer: Charles L. Jones Date: 3-29-84

All taxes and assessments on property involved with this Short Plat have been paid, discharged or satisfied.

County Treasurer: Don L. Jones Date: 3-7-84

The layout of this Short Subdivision complies with Ordinance 1980-07 requirements, and the Short Plat is approved subject to recording in the Skamania County Auditor's Office.

County Planning Department: Robert W. Glasier Date: 3-7-84

Surveyor's Certificate
This map correctly represents a survey made by me or under my direction in conformance with the requirements of the Survey Recording Act at the request of

LOREN MACARTHUR
in FEB 1984

Robert W. Glasier
ROBERT W. GLASIER-LS#15024
PROFESSIONAL LAND SURVEYOR

STATE OF WASHINGTON)
COUNTY OF SKAMANIA)

I hereby certify that the within instrument of writing filed by Planning Dept.
of Skamania at 1:30 P

M 3-7 1984 WAS
recorded in Book 3 of Short Plat
at Page 60

Don Hoggarty
Recorder of Skamania County, Wash.
County Auditor: Don Hoggarty