


D. LILLEGARD SHORT PLAT
IN A PORTION OF THE
NW 1/4 SECTION 36, T.3N., R.7E., W.M.,
SKAMANIA COUNTY, WASHINGTON

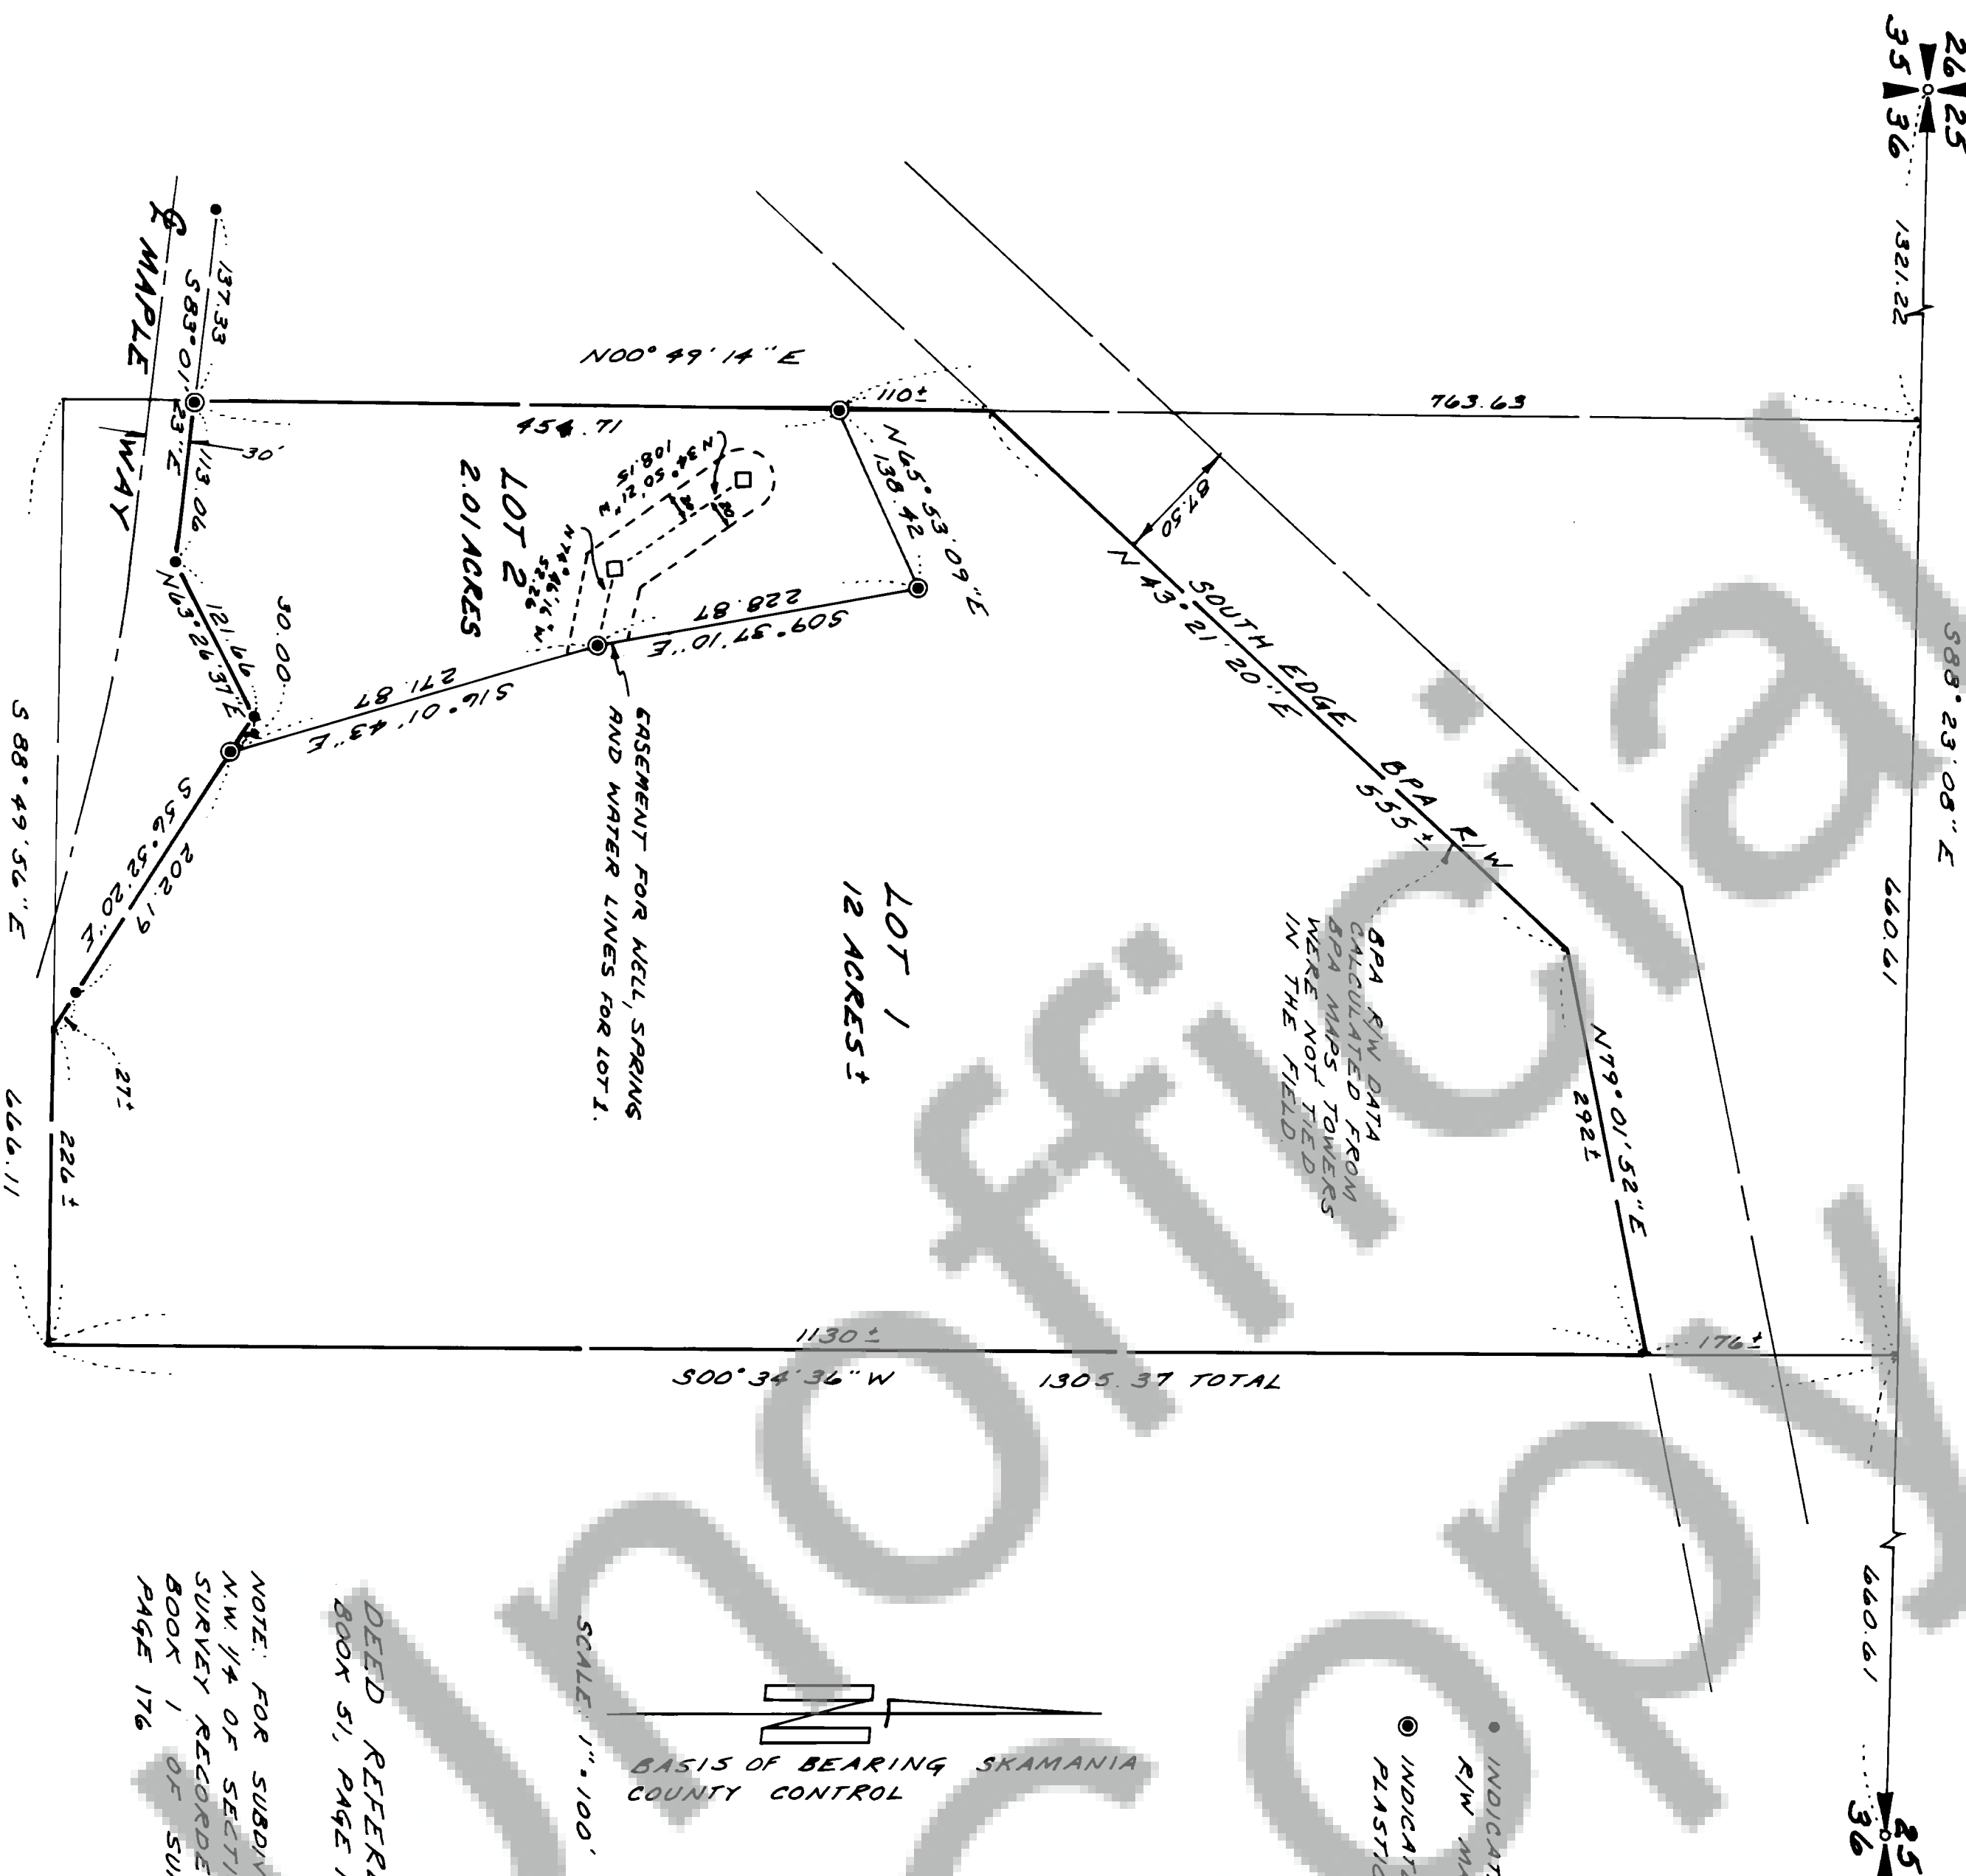



- INDICATES FOUND CONCRETE R/W MARKER
- INDICATES 1/2" IRON ROD WITH PLASTIC CAP SET

BASIS OF BEARING SKAMANIA COUNTY CONTROL

SCALE 1"=100'

DEED REFERENCE
BOOK 51, PAGE 192

NOTE: FOR SUBDIVISION OF
NW 1/4 OF SECTION 36 SEE
SURVEY RECORDED IN
BOOK 1 OF SURVEYS
PAGE 176

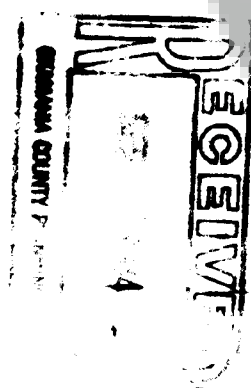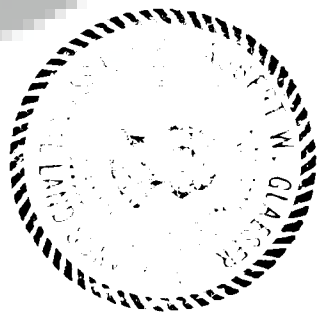

Land within this subdivision shall not be further subdivided for a period of 5 years unless a final plat is filed pursuant to Skamania County Code, Title 17, Subdivisions, Chapter 17.04 through 17.60 inclusive.

We, owners of the above tract of land, hereby declare and certify this Short Plat to be true and correct to the best of our abilities, and that this Short Subdivision has been made with our free consent and in accordance with our desires. Further, we dedicate all Roads as shown, not noted as private, and waive all claims for damages against any governmental agency arising from the construction and maintenance of said Roads.

Owner D. Lillegard
Owner Judith A. Lillegard

Notary Public Sharon Taylor 12-20-84
Date

This Short Plat has general review for sewage and water. Acceptable sub-surface sewage disposal sites have not been identified. Each Lot will require separate review to determine acceptability for on-site sewage disposal. Adequacy of water supply is not guaranteed.

Don Hegarty, Rd 10/2/84
S.W. Washington Health District Date

This Short Plat complies with all County Road regulations and is of adequate description for purposes of subdividing.
County Engineer W. F. Luvie 12-21-84
Date

All taxes and assessments on property involved with this Short Plat have been paid, discharged or satisfied.

County Treasurer Don R. Weyinger, Deputy 12-21-84
Date

The layout of this Short Subdivision complies with Ordinance 1980-07 requirements, and the Short Plat is approved subject to recording in the Skamania County Auditor's Office.

County Planning Department Robert P. Lee 12/21/84
Date

Surveyor's Certificate
This map correctly represents a survey made by me or under my direction in conformance with the requirements of the Survey Recording Act at the request of

in N742 N 1983
of 1/21 N. Lillegard
15 N 1502+

STATE OF WASHINGTON 198715
COUNTY OF SKAMANIA)
I hereby certify that the within instrument of writing filed by D. Lillegard

of Sharon Taylor 12-20-84
M 12-21 1984 was
recorded in Book 5 of Short Plat

at Page 73

E. M. M. M.
Recorder of Skamania County, Wash.
County Auditor Sharon M. Olson