


TAYLOR SHORT PLAT

A REVISION OF THE SUNSERI-SMIRICH AND THE SUNSERI-ROBERTS SHORT PLATS RECORDED IN BOOK 2 OF SHORT PLATS, PAGES 125 AND 147 RESPECTIVELY, SKAMANIA COUNTY AUDITORS RECORDS, BEING A PARTION OF THE EAST HALF OF THE S.W. QUARTER OF SECTION 30, T2N, R5E, W.M. SKAMANIA COUNTY, WASHINGTON.

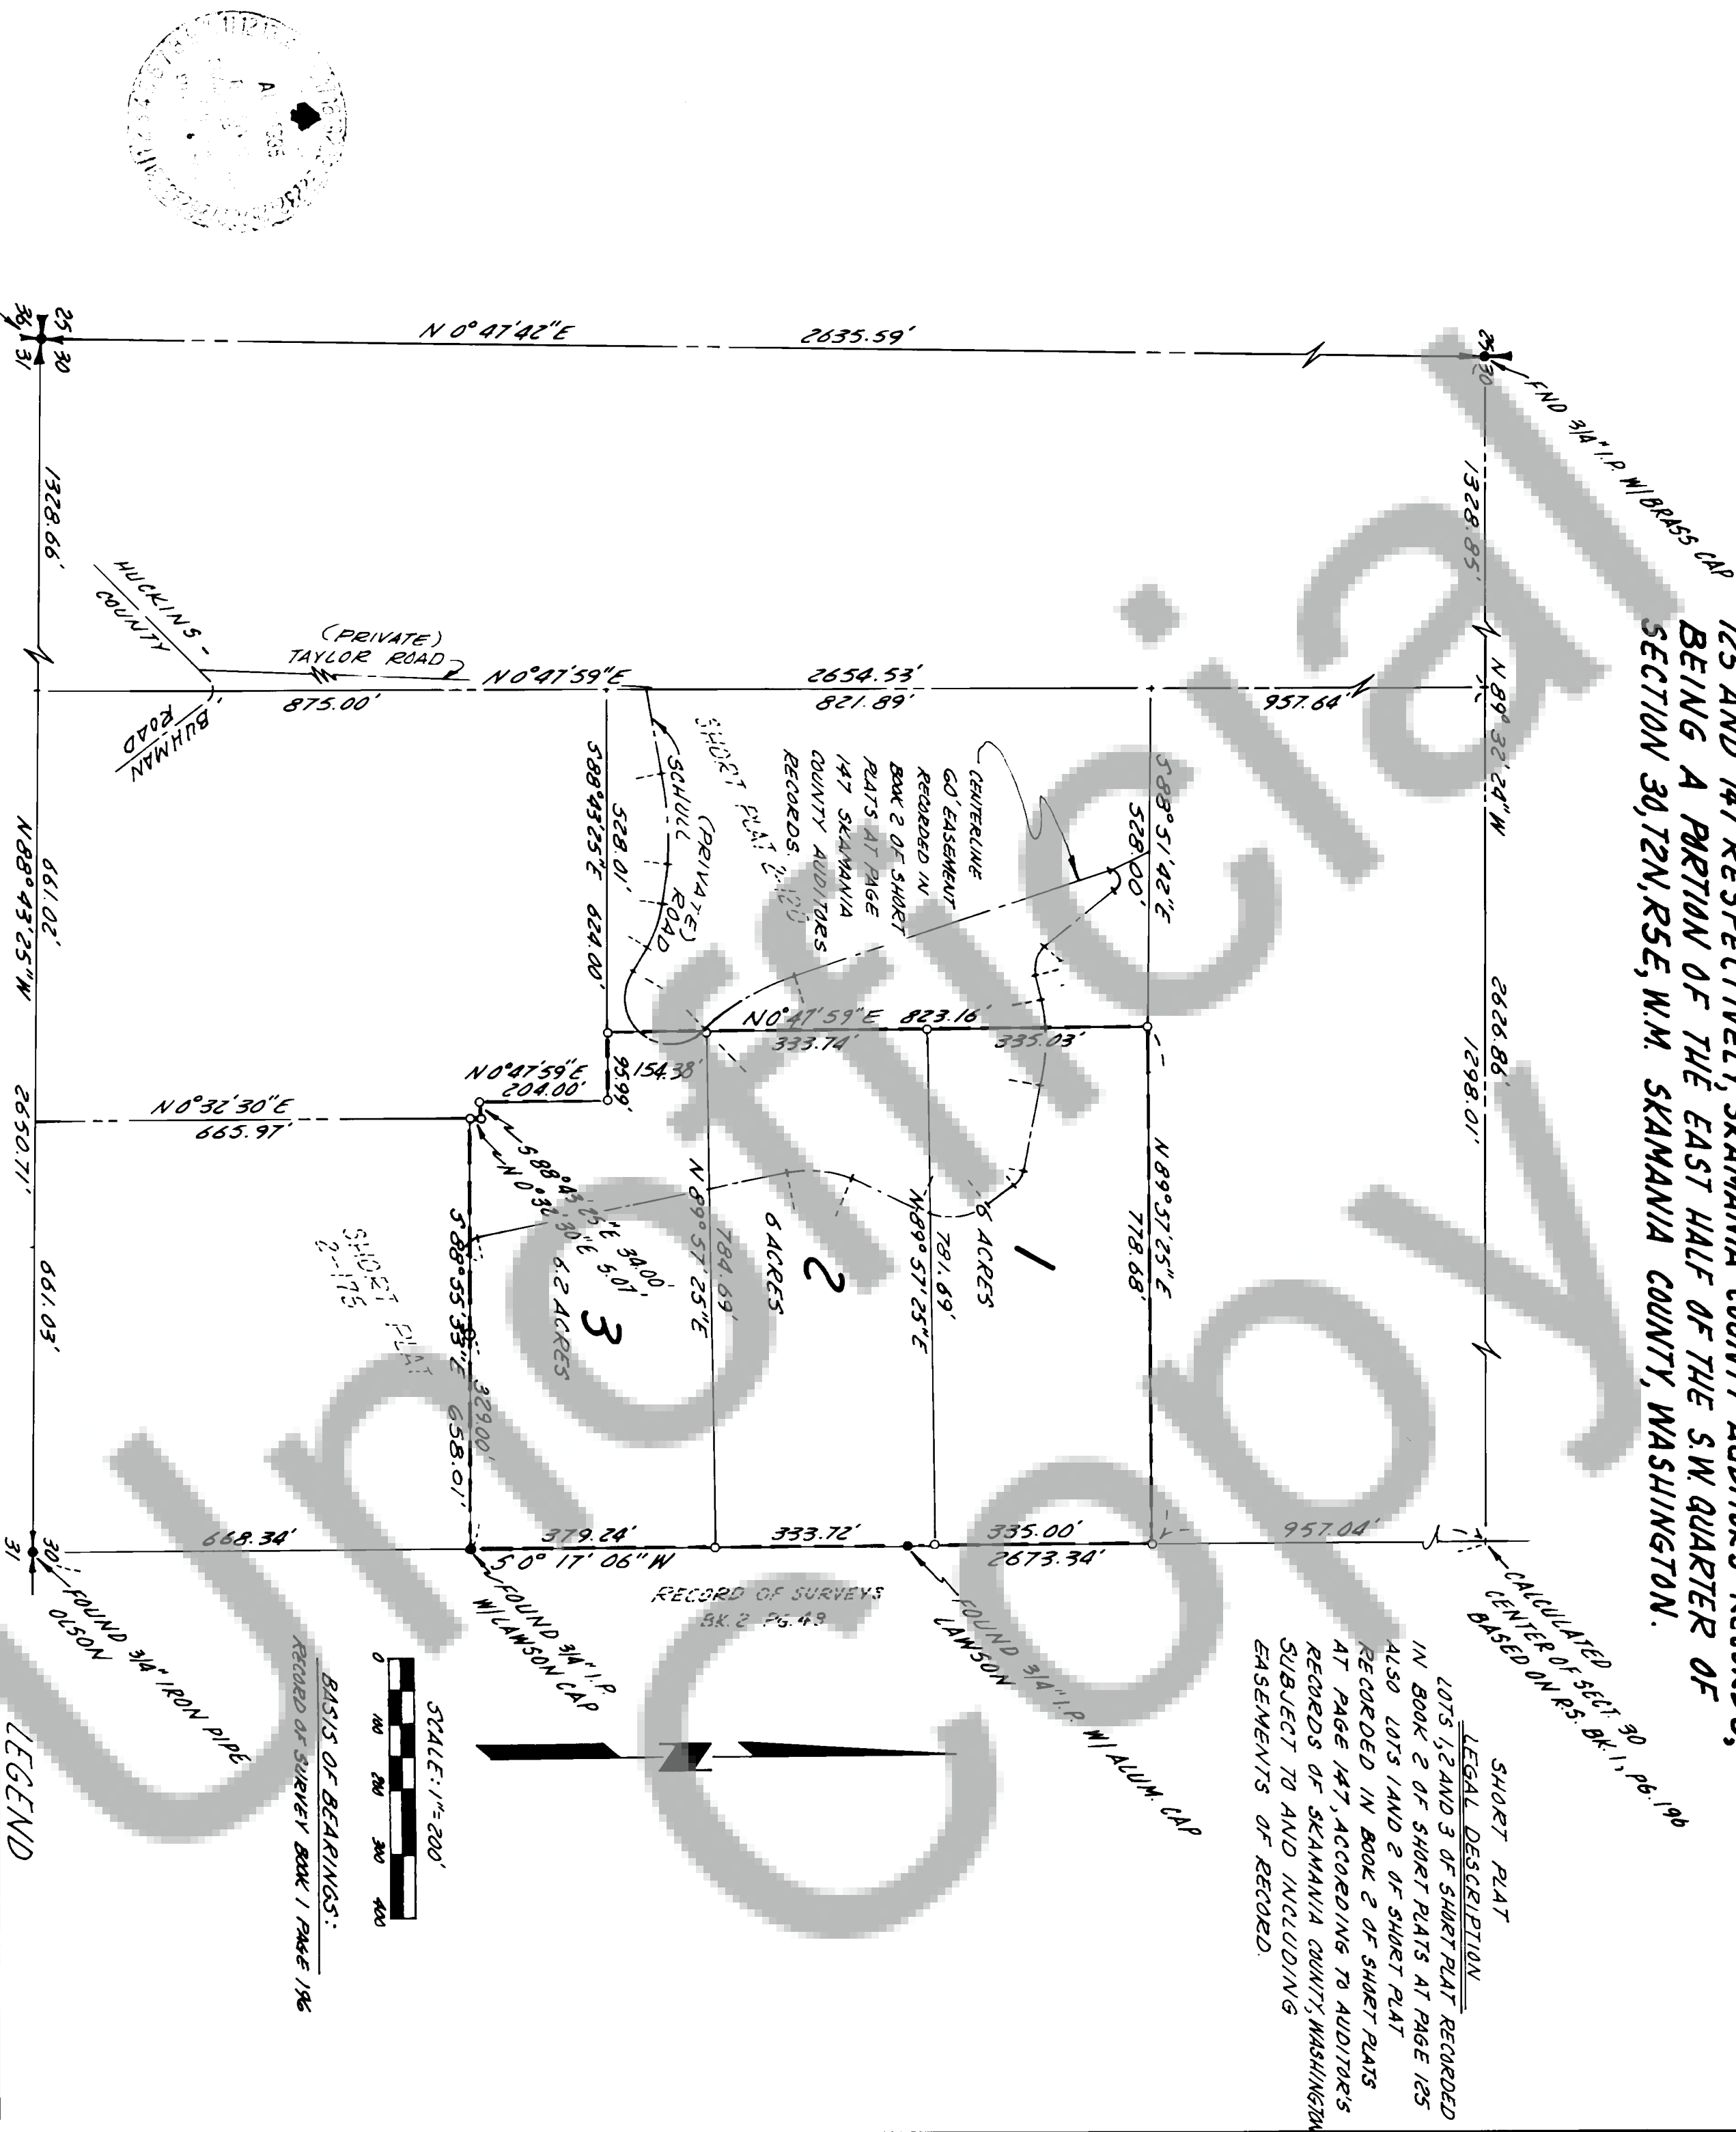

We, owners of the above tract of land, hereby declare and certify this Short Plat to be true and correct to the best of our abilities and that this Short Subdivision has been made with our free consent and in accordance with our desires. Further, we dedicate all Roads as shown, not noted as private, and waive all claims for damages against any governmental agency arising from the construction and maintenance of said Roads.

Owner Hester & Sons
Owner Heather & Kelly Hester

Notary Public _____ Date _____

This Short Plat has general review for sewage and water. Acceptable sub-surface sewage disposal sites have not been identified. Each lot will require separate review to determine acceptability for on-site sewage disposal. Adequacy of water supply is not guaranteed.

Don Hoggarty, R.D. 8/13/85
S.W. Washington Health District Date

This Short Plat complies with all County Road regulations and is of adequate description for purposes of subdividing.

Paul F. Shumie 8-19-85
County Engineer Date

All taxes and assessments on property involved with this Short Plat have been paid, discharged or satisfied.

Laurie C. Curing 8-19-85
County Treasurer Date

The layout of this Short Subdivision complies with Ordinance 1980-07 requirements, and the Short Plat is approved subject to recording in the Skamania County Auditor's Office.

Robert Lee 8/19/85
County Planning Department Date

Surveyor's Certificate
This map correctly represents a survey made by me or under my direction in conformance with the requirements of the Survey Recording Act at the request of

SHARON TAYLOR
in AUGUST 1984
Therese H. Buehler

STATE OF WASHINGTON) 99784
COUNTY OF SKAMANIA)

I hereby certify that the within instrument of writing filed by ROBERT P. LEE of PLANNING DEPT at 10:45

AM AUGUST 19 1985 was recorded in Book 3 of SHORT PLATS

at Page 79
Don Hoggarty
Recorder of Skamania County, Wash

Jim Olson
County Auditor