


MT. ST. HELENS NATIONAL VOLCANIC MONUMENT BOUNDARY IN SECTIONS 8 & 17, T.9N., R.6E., W.M., SKAMANIA COUNTY, WA. SHEET 1 OF 11

THIS SURVEY WAS ACCOMPLISHED FROM APRIL-NOVEMBER OF 1984 AND IS PRIMARILY A CLOSED TRANSIT TRAVERSE WITH RADIAL TIES TO POSTS OR MONUMENTS. (THE ADJACENT SHEETS ARE NOT NECESSARILY ON THE SAME BEARING FRAME; SEE NOTES ON EACH SHEET) FIELD WORK WAS ACCOMPLISHED USING WILD T-2 AND T-16 THEODOLITES AND WILD DI-4 AND DI-4L ELECTRONIC DISTANCE METERS. THE PERIMETER SURVEYED IS BASED ON THE METES AND BOUNDS LEGAL DESCRIPTION OF THE MT. ST. HELENS NATIONAL VOLCANIC MONUMENT AS DESCRIBED BY THE GIFFORD PINCHOT NATIONAL FOREST.

MONUMENTS SET ARE 2 1/2" x 30" ALUMINUM PIPES WITH MAGNETIZED ALUMINUM CAPS AND STAMPED WITH APPROPRIATE CORNER DATA. B.T.'s (BEARING TREES) HAVE ONE BLAZE AT GROUND LEVEL AND ARE SCRIBED "MSHNVN", APPROPRIATE ANGLE POINT NUMBER, AND "BT" WITH BRASS WASHER (STAMPED "LS 9579") IN SCRIBED FACE (EXCEPT AT SECTION AND SUBDIVISION CORNERS WHICH HAVE STANDARD B.L.M. MARKINGS). B.T.'s ALSO HAVE 54-3 OR 54-8 SIGNS FACING CORNER AND 54-4 OR 54-9 SIGNS ON BACK SIDE (ATTACHED WITH ALUMINUM NAILS). DISTANCES ARE TO THE CENTER OF THESE B.T.'s AT A POINT 1 FOOT ABOVE THE GROUND (HIGH SIDE). A 6' CARSONITE GUARD POST WITH "SURVEY MARKER" STICKER IS SET WITHIN 3 FEET OF EACH MONUMENT.

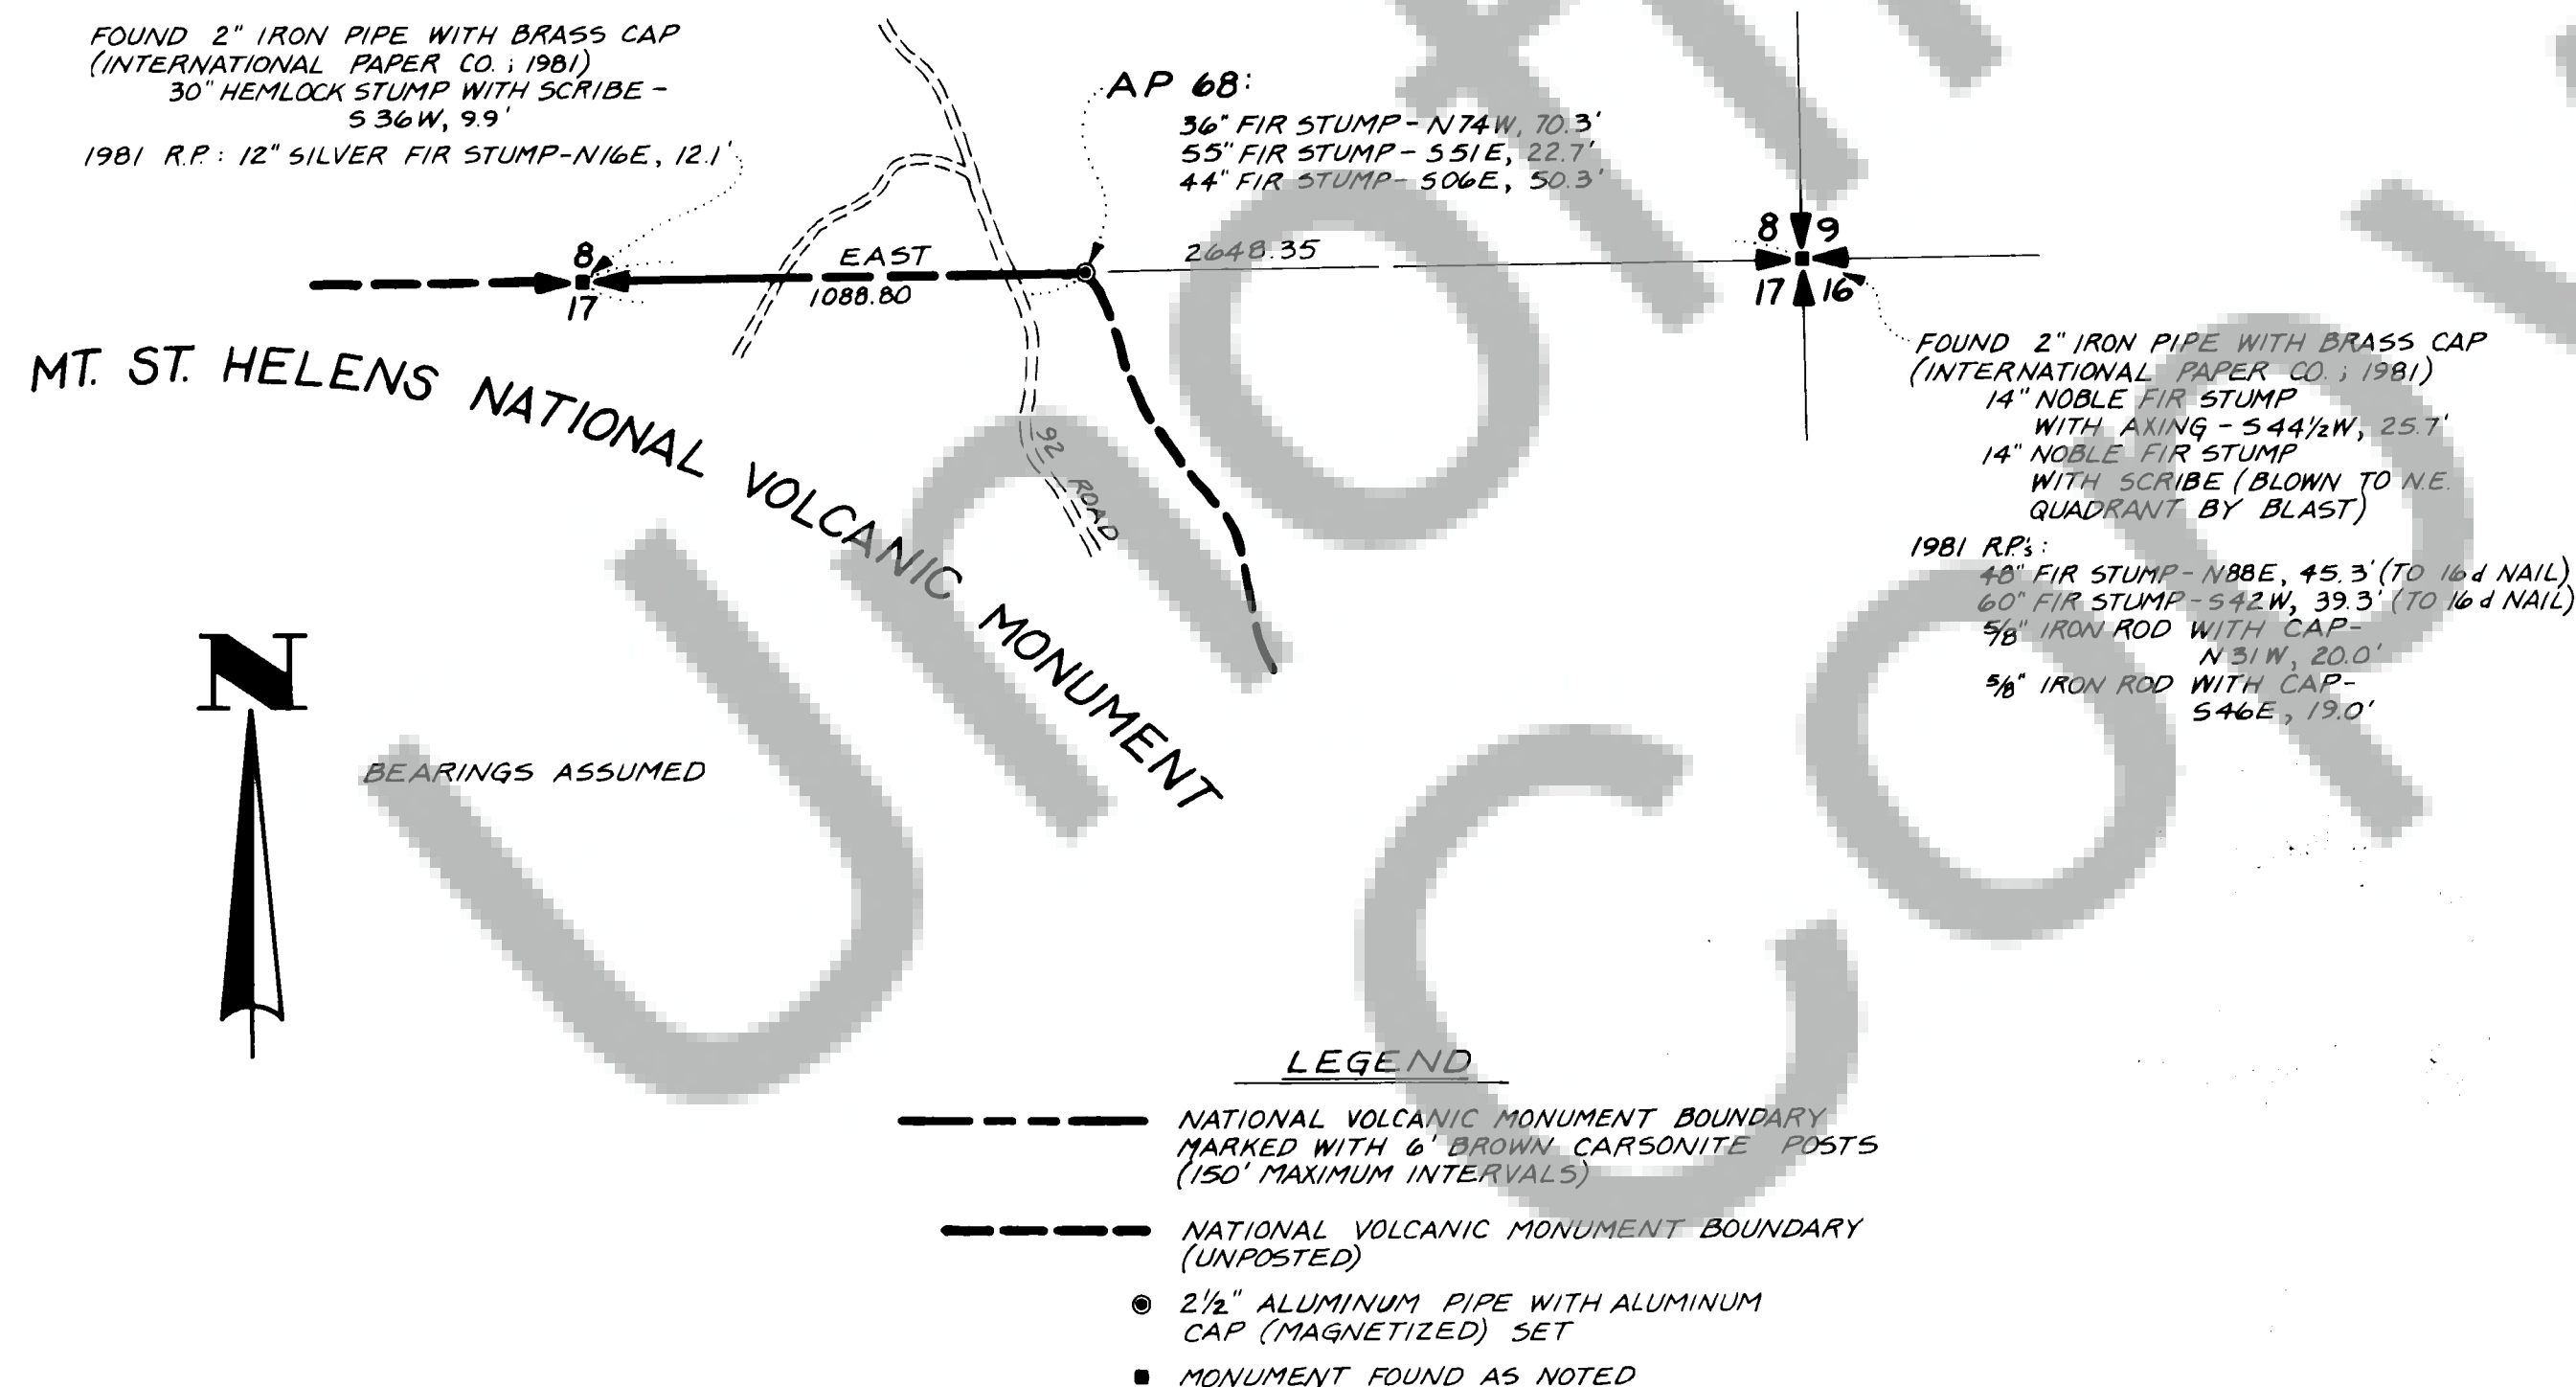

SURVEYOR'S CERTIFICATE

This map correctly represents a survey made by me or under my direction in conformance with the requirements of the Survey Recording Act at the request of GIFFORD PINCHOT NATIONAL FOREST

in SEPTEMBER 19 83

(Signed & Sealed) *William F. Hagedorn*
Registered Land Surveyor

Certificate No. 9579

(SURVEYED AND MONUMENTED
IN THE FIELD BY
C.E. WHITTEN P.L.S. #12412)

NOTE: Hagedorn, Inc. makes no warranties as to matters of unwritten title such as acquiescence, estoppel, adverse possession, etc.

AUDITOR'S CERTIFICATE

Filed for record this 9TH day of OCTOBER, 19 85

at 3 P.M. in book 2 of surveys at page 197 at the request of Hagedorn, Inc.

(Signed) *William F. Hagedorn*
Deputy County Auditor

SKAMANIA COUNTY PAGE 1 OF 14

Scale: 1"=400'
Date: 11-30-84
Job No. 83-177
Calc. By: C.E.W.
Drawn By: R.R.C.S.
Checked By: W.F.H.
Sheet 1 of 11

HAGEDORN, INC.
Vancouver, Wash.
Phone: (206) 556-4428, Vancouver
(503) 283-6778
LAND SURVEYORS: su
Topography, Construc

BOUNDARY TRAVERSE TABLE

1	508°19'00"E, 91.42	31	508°34'58"E, 55.36
2	540°11'18"E, 111.22	32	523°04'51"E, 49.24
3	559°26'43"E, 136.96	33	511°26'51"E, 64.92
4	583°26'23"E, 116.53	34	511°15'40"W, 123.92
5	563°32'24"E, 142.84	35	503°43'02"W, 144.04
6	547°03'57"E, 129.41	36	501°57'42"W, 98.94
7	578°25'48"E, 148.84	37	523°29'45"E, 93.83
8	177°19'37"E, 137.31	38	504°21'01"E, 134.10
9	179°04'29"E, 131.12	39	510°29'53"E, 126.36
10	588°56'08"E, 146.99	40	502°45'59"E, 117.16
11	535°44'57"E, 150.67	41	508°32'49"E, 125.68
12	519°55'58"W, 125.54	42	518°02'20"E, 131.21
13	582°54'20"W, 130.47	43	529°16'46"E, 64.47
14	573°39'05"W, 127.46	44	512°51'56"E, 132.41
15	572°30'27"W, 146.96	45	50°44'06"E, 136.45
16	577°19'09"W, 116.78	46	550°50'10"E, 81.22
17	180°13'03"W, 145.78	47	565°38'57"W, 90.76
18	180°26'56"W, 138.03	48	53°00'14"W, 137.02
19	539°36'08"W, 54.80	49	505°45'12"W, 134.49
20	516°32'39"E, 119.26	50	549°18'10"E, 108.08
21	510°56'46"E, 121.47	51	187°05'38"E, 130.68
22	526°59'12"E, 145.36	52	504°39'16"E, 143.64
23	516°33'33"E, 136.31	53	513°05'07"E, 134.94
24	511°14'26"E, 123.91	54	500°28'11"W, 127.53
25	521°23'13"E, 53.66	55	505°54'07"E, 119.39
26	509°34'58"E, 55.36	56	539°09'55"E, 90.84
27	523°04'51"E, 49.24	57	509°41'47"W, 35.25
28	511°26'51"E, 64.92	58	504°08'45"E, 39.82
29	511°15'40"W, 123.92	59	511°14'49"W, 69.63
30	503°43'02"W, 144.04	60	504°31'42"E, 130.59
31	501°57'42"W, 98.94	61	537°13'33"E, 109.59
32	523°29'45"E, 93.83		
33	504°21'01"E, 134.10		
34	510°29'53"E, 126.36		
35	502°45'59"E, 117.16		
36	508°32'49"E, 125.68		
37	518°02'20"E, 131.21		
38	529°16'46"E, 64.47		
39	512°51'56"E, 132.41		
40	50°44'06"E, 136.45		
41	550°50'10"E, 81.22		
42	565°38'57"W, 90.76		
43	53°00'14"W, 137.02		
44	505°45'12"W, 134.49		
45	549°18'10"E, 108.08		
46	187°05'38"E, 130.68		
47	504°39'16"E, 143.64		
48	513°05'07"E, 134.94		
49	500°28'11"W, 127.53		
50	505°54'07"E, 119.39		
51	539°09'55"E, 90.84		
52	509°41'47"W, 35.25		
53	504°08'45"E, 39.82		
54	511°14'49"W, 69.63		
55	504°31'42"E, 130.59		
56	537°13'33"E, 109.59		
57	542°00'45"W, 66.32		
58	514°29'50"W, 97.90		
59	504°21'59"E, 77.03		
60	527°13'33"E, 109.59		
61			

R.6.E.

T.9.N.
T.8.N.

31°32'

51°4

32°33'

NOTE: SECTION LINES ARE APPROXIMATE ONLY

AP 75:
30" FIR STUMP - N28W 219' (WITH R.R.S. IN CENTER)
44" FIR STUMP - N62E 188' (WITH R.R.S. IN CENTER)
36" FIR STUMP - 531E, 385' (WITH R.R.S. IN CENTER)

MT. ST. HELENS NATIONAL
VOLCANIC MONUMENT BOUNDARY
IN
SECTIONS 29 & 32, T.9N., R.6E., W.M., SKAMANIA COUNTY, WA.
SHEET 2 OF 11

AP 76-A:
46" FIR STUMP - 554E, 390' (WITH R.R.S. IN FACE)
42" FIR STUMP - 514E, 485' (WITH R.R.S. IN FACE)
42" FIR STUMP - 588W, 22.2' (WITH R.R.S. IN FACE)

AS DESCRIBED IN MT. ST. HELENS
NATIONAL VOLCANIC MONUMENT
BOUNDARY LEGAL DESCRIPTION
(TYPICAL)

AP 77-A:
36" FIR SNAG (40' HIGH) - N20W 91.5' (WITH R.R.S. IN FACE)
30" FIR SNAG (12' HIGH) - N64E, 63.4' (WITH R.R.S. IN FACE)
60" FIR SNAG (12' HIGH) - 513W, 23.6' (WITH R.R.S. IN FACE)

AP 78-A:
36" FIR STUMP - N50W 239' (WITH R.R.S. IN CENTER)
42" FIR STUMP - N80E 34.9' (WITH R.R.S. IN CENTER)
36" FIR STUMP - 549W, 46.7' (WITH R.R.S. IN CENTER)
(SEE SHEET 3 OF 11)



BEARINGS ASSUMED
(SHEETS 2, 3 AND 4
ARE ON THE SAME
LOCAL BEARING SYSTEM)

- LEGEND
- NATIONAL VOLCANIC MONUMENT BOUNDARY
 - 2 1/2" ALUMINUM PIPE WITH ALUMINUM CAP (MAGNETIZED) SET
 - o 6" BROWN CARBONITE POST SET
 - RRS = RAILROAD SPIKE

SURVEYOR'S CERTIFICATE

This map correctly represents a survey made by me or under my direction in conformance with the requirements of the Survey Recording Act at the request of _____ in _____ N/A _____ 19 _____

(Signed & Sealed) _____ Registered Land Surveyor

Certificate No. _____

NOTE: Hagedorn, Inc. makes no warranties as to matters of unwritten title such as acquiescence, estoppel, adverse possession, etc.

AUDITOR'S CERTIFICATE

Filed for record this 9th day of OCTOBER, 19 65 at 3 M. in Book 2 of surveys at page 198 at the request of Hagedorn, Inc. (Signed) _____ N/A _____ Deputy County Auditor

SKAMANIA COUNTY PAGE 2 OF 14, 192

Scale 1"=500'

Date 11-8-84

Job No. 83-177

Calc. By C.W.

Drawn By R.R.C.S.

Checked By B.P.J.

Sheet 2 of 11

HAGEDORN, INC.
Vancouver, Wash.
1001 Broadway
Phone (206) 686-4428
(503) 283-6776
LAND SURVEYORS: Since 1911
Topography, Construction

MT. ST. HELENS NATIONAL
VOLCANIC MONUMENT BOUNDARY
IN
SECTION 32, T.9N., R.6E., AND SECTIONS 4, 5, 8 9, T.8N., R.6E., WM
SKAMANIA COUNTY, WA.

NOTE: SECTION LINES ARE
APPROXIMATE ONLY

BEARINGS ASSUMED
(SHEETS 2, 3, AND 4
ARE ON SAME LOCAL
BEARING SYSTEM)

BOUNDARY TRAVERSE TABLE

87	5 21°28'25"E, 66.21	111	5 40°56'30"W, 32.99	161	5 69°38'36"E, 76.69
88	5 49°55'46"E, 156.59	112	5 28°48'38"W, 68.82	162	5 15°52'52"E, 118.81
89	5 85°34'39"E, 102.27	113	5 16°09'33"W, 76.88	163	5 58°31'25"E, 79.26
90	N 34°29'38"E, 88.35	114	5 25°44'59"W, 71.92	164	5 08°10'41"E, 152.31
91	N 70°06'09"E, 85.00	115	5 01°08'59"W, 127.91	165	5 36°18'33"E, 120.43
92	5 30°42'33"E, 70.10	116	5 16°51'51"W, 130.37	166	5 40°37'32"E, 134.46
93	5 30°42'33"E, 103.78	117	5 20°26'02"W, 134.47	167	5 24°10'16"E, 159.38
94	5 47°08'53"W, 137.42	118	5 03°21'00"W, 143.00	168	5 30°41'11"E, 90.00
95	5 51°51'26"W, 135.58	119	5 17°39'35"E, 112.66	169	5 30°41'11"E, 147.17
96	5 42°53'03"W, 94.48	120	5 34°24'54"E, 122.93	170	5 47°02'15"E, 129.41
97	5 23°36'24"W, 64.58	121	5 19°46'13"E, 137.08	171	5 27°06'17"E, 140.41
98	5 48°58'27"E, 92.28	122	5 44°35'49"E, 68.20	172	5 36°50'16"E, 80.02
99	5 59°05'28"E, 96.13	123	5 31°22'20"E, 72.74	173	5 36°50'16"E, 150.00
100	5 55°47'20"E, 35.78	124	N 88°26'24"E, 66.96	174	5 69°08'39"E, 174.13
101	5 31°44'04"E, 124.48	125	N 34°24'57"E, 126.28	175	5 32°45'32"E, 48.60
102	5 50°20'55"E, 127.34	126	N 65°25'33"E, 128.07	176	N 87°01'19"E, 39.84
103	5 39°44'28"E, 135.12	127	5 57°17'21"E, 94.95	177	N 69°06'19"E, 148.77
104	5 46°04'11"E, 137.58	128	5 25°07'44"E, 149.47	178	N 68°00'12"E, 149.47
105	5 67°54'13"E, 128.27	129	5 25°23'24"E, 148.29	179	N 82°00'33"E, 117.66
106	5 20°30'53"E, 81.60	130	5 25°23'24"E, 60.00	180	N 73°31'31"E, 125.44
107	5 56°48'30"E, 106.56	131	5 43°29'40"E, 108.05	181	N 67°40'16"E, 141.74
108	5 15°19'18"E, 61.02	132	5 43°29'40"E, 70.00	182	5 64°17'52"E, 83.51
109	5 45°43'30"W, 71.75	133	5 45°25'05"E, 105.82	183	5 35°51'59"E, 127.72
110	5 37°54'01"W, 54.96	134	5 28°22'41"E, 47.30	184	5 37°48'59"W, 109.45
111		135	5 32°54'28"E, 27.01	185	5 43°23'13"W, 152.02
		136	5 35°24'36"E, 51.86	186	5 47°19'57"W, 141.55
		137	5 38°31'34"E, 116.06	187	5 50°11'09"W, 150.98
		138	5 31°47'54"E, 128.10	188	5 05°10'25"W, 93.46
		139	5 48°05'10"E, 160.18	189	5 41°57'11"E, 162.28
		140	5 31°55'38"E, 121.65	190	5 32°27'55"E, 152.60
		141	5 62°09'45"E, 103.59	191	5 28°04'44"E, 134.02
		142	5 36°58'53"E, 110.91	192	5 52°32'29"E, 87.79
		143	5 62°17'07"E, 96.91	193	5 75°46'26"E, 91.95
		144	N 85°44'15"E, 115.00	194	5 59°15'24"E, 201.68
		145	5 69°43'38"E, 128.06	195	N 83°31'37"E, 159.88
		146	N 81°46'12"E, 80.00	196	5 51°00'27"E, 137.38
		147	N 81°46'12"E, 147.56	197	5 23°28'48"E, 191.16
		148	5 17°13'51"E, 102.83	198	5 10°28'48"W, 188.71
		149	5 63°32'55"W, 126.94	199	5 18°09'39"E, 80.82
		150	5 71°22'17"W, 125.51	200	5 01°06'22"E, 45.67
		151	5 33°23'12"W, 91.19	201	
		152	5 51°44'27"W, 86.66		
		153	5 10°58'59"E, 63.72	AP 78-A	5 32°10'49"E, 1625.19
		154	5 23°53'25"E, 100.80	AP 79-A	5 23°58'57"E, 1772.96
		155	5 45°45'10"E, 124.07	AP 80-A	5 39°07'35"E, 1694.93
		156	5 53°16'40"E, 114.09	AP 81-A	5 37°08'10"E, 1924.09
		157	5 52°13'21"E, 53.63	AP 82-A	5 38°41'55"E, 1927.12
		158	5 47°19'56"E, 46.40		
		159	5 54°41'47"E, 53.20		
		160	5 37°39'52"E, 153.42		
		161			

- LEGEND
- NATIONAL VOLCANIC MONUMENT BOUNDARY
 - 2 1/2" ALUMINUM PIPE WITH ALUMINUM CAP (MAGNETIZED) SET
 - 6" BROWN CARBONITE POST SET

MT. ST. HELENS NATIONAL VOLCANIC MONUMENT

AP 83-A:
20" CEDAR-N04W, 67.5'
40" HEMLOCK-562E, 42.3'
(SEE SHEET 4 OF 11)

AP 82-A:
5" FIR-N15E, 82'
50" DEAD COTTONWOOD-562E, 90.5'
36" FIR STUMP-536W, 371'

AP 81-A:
4" FIR-N24W, 15.6'
36" FIR STUMP-560E, 127' (WITH R.R.S. IN CENTER)
33" FIR STUMP-501E, 200' (WITH R.R.S. IN CENTER)

AP 80-A:
34" FIR STUMP-N26W, 63.4' (WITH R.R.S. IN CENTER)
8" ALDER-N44E, 37.5'
6" ALDER-531E, 32.1'

AP 79-A:
4" FIR-N04W, 138'
4" FIR-545E, 48'
5" FIR-517W, 84'

AP 78-A:
(SEE SHEET 2 OF 11)



SKAMANIA COUNTY PAGE 3 OF 14 1978

Scale: 1" = 500'

Date: 11-9-84

Job No: 83-177

Calc. By: C.C.W.

Drawn By: R.R.C.S.

Checked by: B.F.T.

Sheet 3 of 11

HAGEDORN, INC.
1001 Broadway
Seattle, WA 98107
(503) 283-6778
LAND SURVEYORS: Surveying, Mapping, Construction

Vancouver, Wash.
Vancouver, Wash.


MT. ST. HELENS NATIONAL VOLCANIC MONUMENT BOUNDARY
IN
SECTIONS 9, 10, 15, 16, 18N., R. 6E., W.M., SKAMANIA COUNTY, WA.
SHEET 4 OF 11

BEARINGS ASSUMED
(SHEETS 2, 3, AND 4
ARE ON THE SAME
LOCAL BEARING SYSTEM)



- LEGEND
- NATIONAL VOLCANIC MONUMENT BOUNDARY
 - 2 1/2" ALUMINUM PIPE WITH ALUMINUM CAP (MAGNETIZED) SET
 - 6" BROWN CARSONITE POST SET
 - MONUMENT FOUND AS NOTED

NOTE: SECTION
LINES ARE
APPROXIMATE ONLY

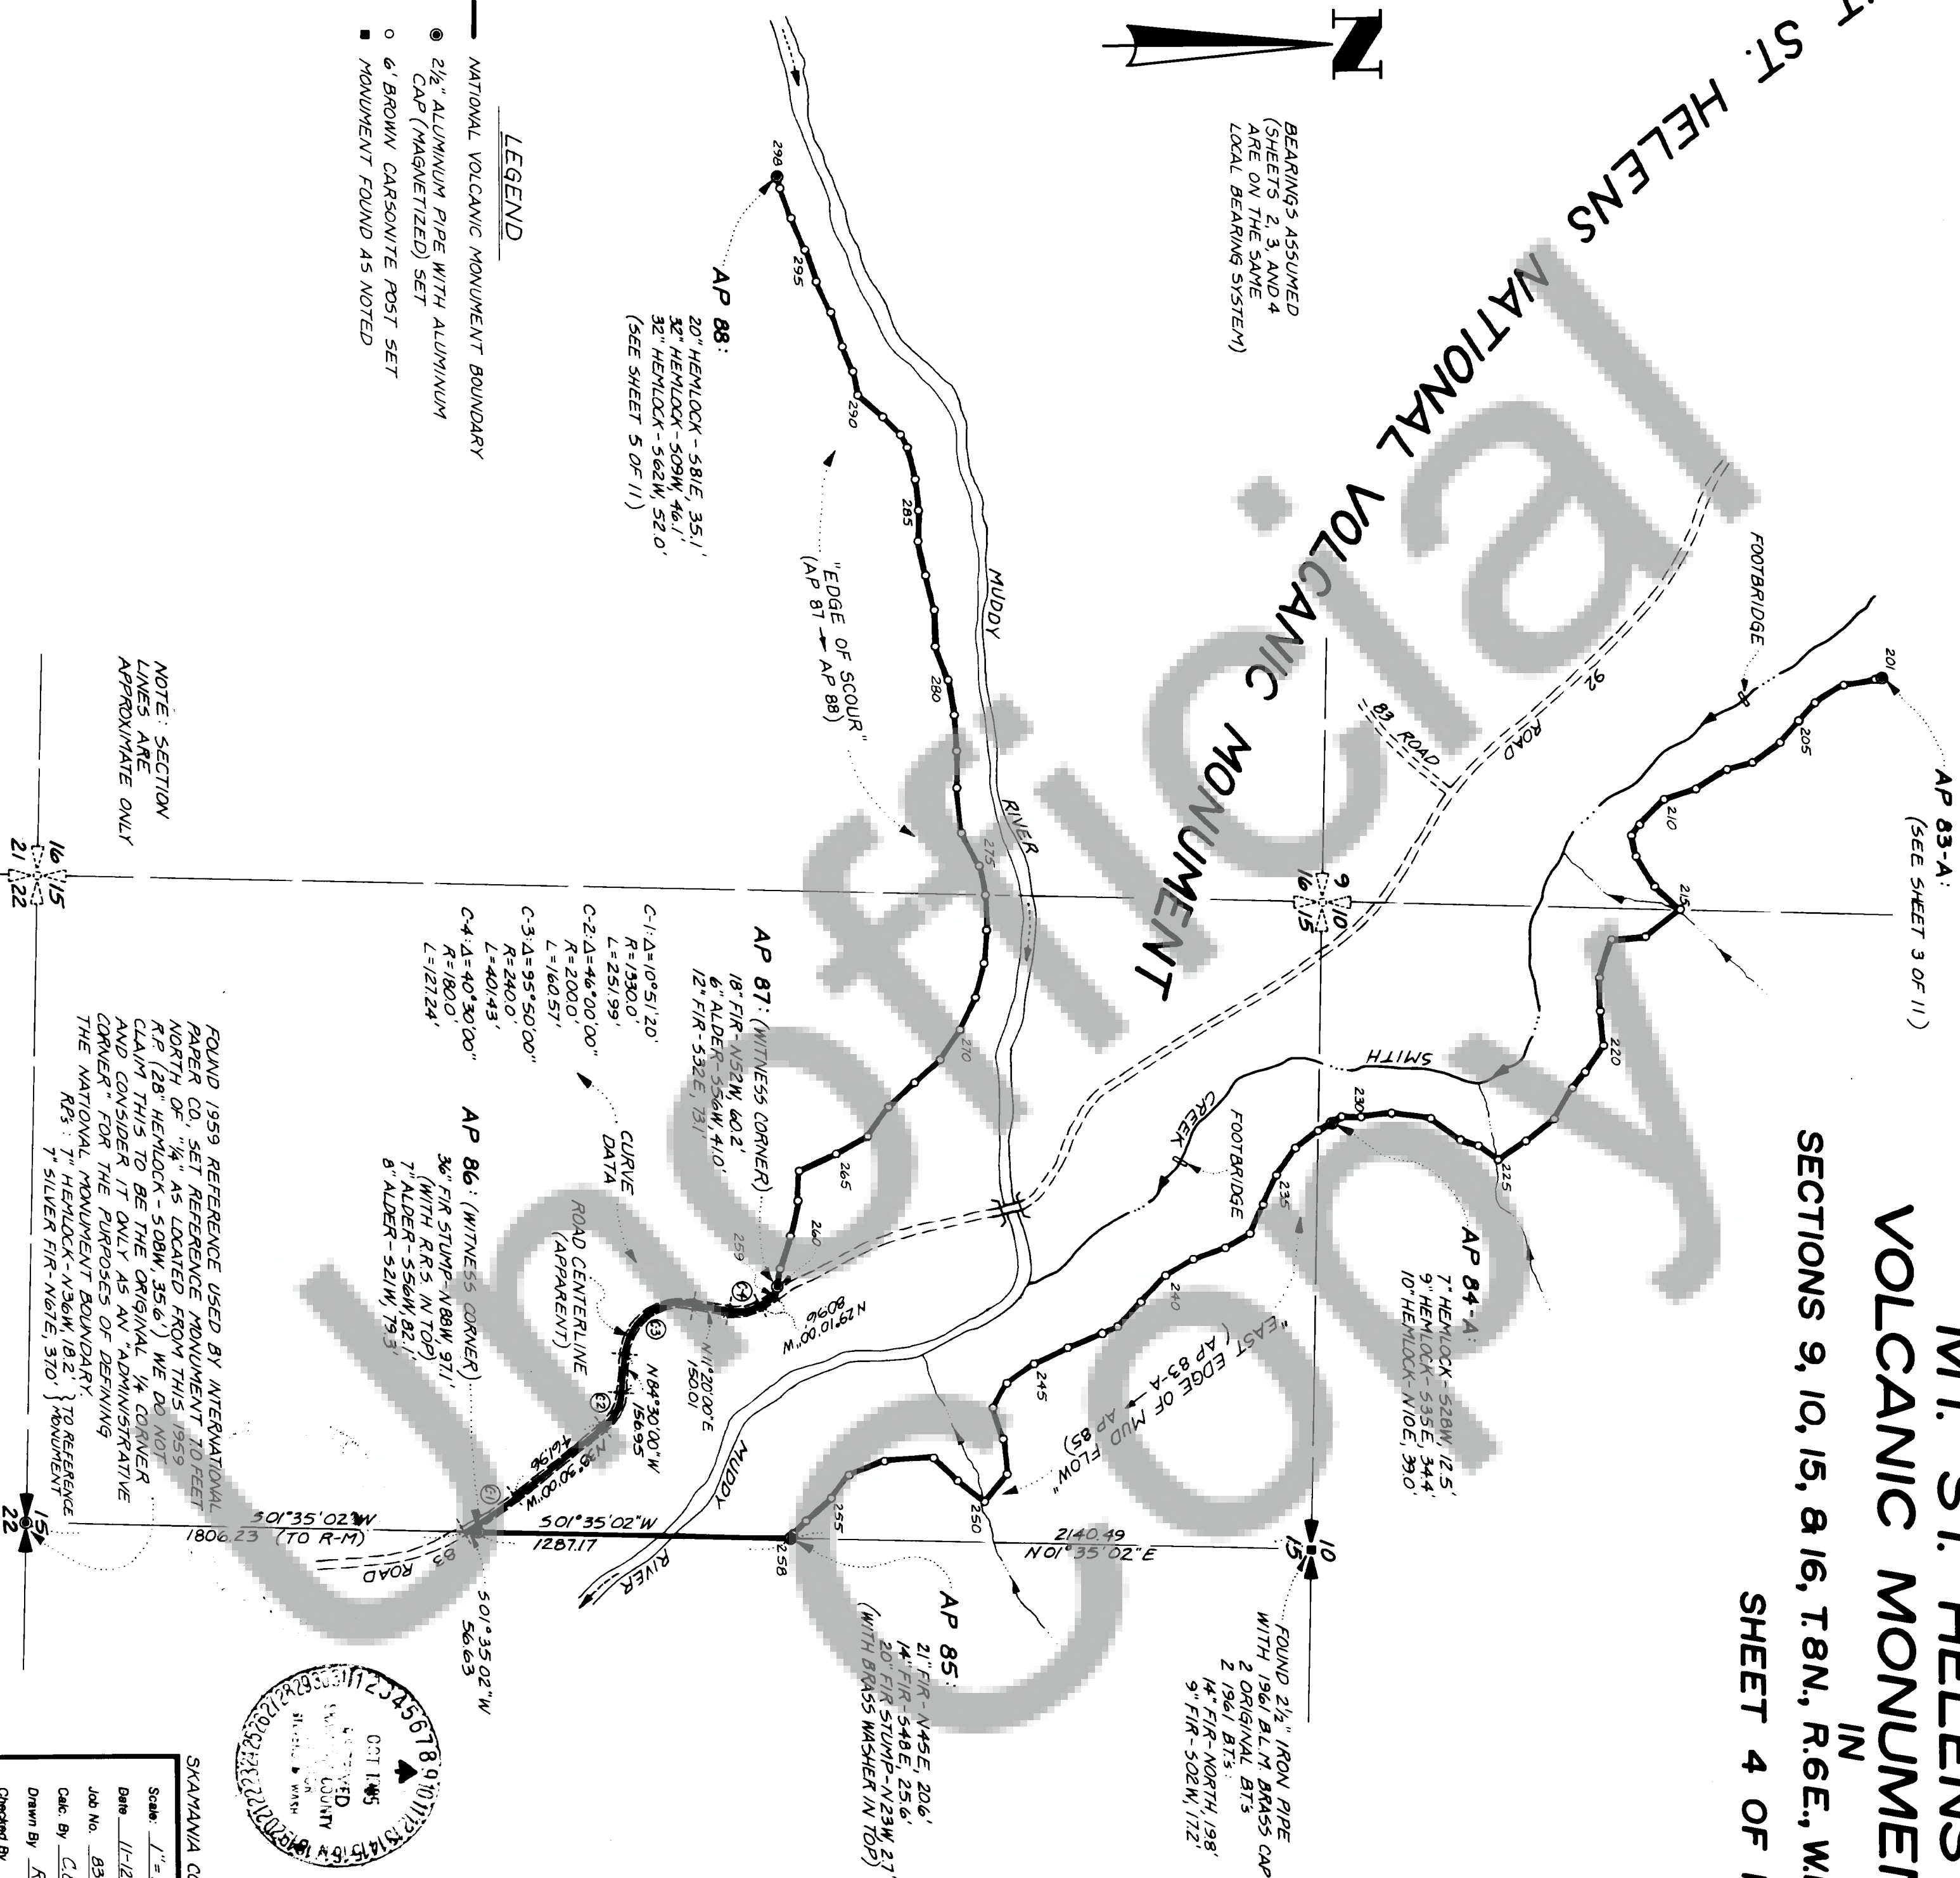

BOUNDARY TRAVERSE TABLE

201	5 1/2° 29' 52" E,	26.83	251	5 43° 46' 03" W,	137.06
202	5 09° 59' 30" E,	130.20	252	5 03° 06' 20" E,	202.16
203	5 31° 56' 43" E,	141.07	253	5 21° 19' 24" E,	157.15
204	5 40° 30' 02" E,	70.00	254	5 51° 54' 30" E,	120.25
205	5 48° 30' 02" E,	145.99	255	5 42° 16' 33" E,	137.01
206	5 35° 17' 03" E,	142.14	256	5 41° 12' 52" E,	97.17
207	5 15° 42' 42" E,	108.29	257	N 51° 26' 29" E,	11.28
208	5 31° 40' 29" E,	149.28	258	ROAD	
209	5 18° 05' 56" E,	138.38	259	N 80° 50' 35" W,	38.65
210	5 44° 51' 30" E,	145.62	260	N 80° 50' 35" W,	72.31
211	5 53° 34' 21" E,	55.40	261	N 73° 15' 37" W,	140.29
212	N 76° 30' 51" E,	85.73	262	N 77° 10' 48" W,	147.51
213	N 59° 34' 58" E,	147.42	263	N 86° 41' 28" W,	123.73
214	N 41° 34' 09" E,	142.15	264	N 25° 00' 07" W,	167.48
215	5 35° 46' 32" E,	184.06	265	N 28° 58' 06" W,	147.21
216	5 05° 44' 47" E,	134.61	266	N 54° 15' 24" W,	150.66
217	5 17° 39' 18" E,	165.29	267	N 42° 58' 41" W,	144.64
218	N 88° 33' 36" E,	134.79	268	N 41° 33' 50" W,	142.33
219	N 85° 00' 42" E,	141.94	269	N 55° 40' 40" W,	145.64
220	5 54° 38' 52" E,	133.28	270	N 64° 18' 16" W,	148.57
221	5 50° 56' 01" E,	83.34	271	N 75° 52' 55" W,	143.65
222	5 60° 22' 49" E,	147.66	272	N 85° 22' 04" W,	136.34
223	5 37° 39' 03" E,	151.12	273	5 88° 05' 14" W,	143.73
224	5 33° 52' 11" E,	135.43	274	5 18° 01' 29" W,	123.35
225	5 35° 16' 05" W,	101.10	275	5 62° 16' 10" W,	152.26
226	5 17° 21' 32" W,	74.81	276	5 84° 37' 40" W,	186.03
227	5 36° 30' 58" W,	152.22	277	5 89° 23' 17" W,	152.09
228	5 09° 02' 30" W,	163.14	278	5 86° 45' 23" W,	148.73
229	5 07° 59' 57" E,	126.39	279	5 80° 00' 54" W,	148.15
230	5 00° 50' 06" W,	78.39	280	5 69° 53' 34" W,	150.17
231	5 31° 09' 39" E,	46.48	281	5 88° 58' 15" W,	148.82
232	5 28° 11' 07" E,	67.12	282	5 75° 54' 58" W,	146.33
233	5 37° 00' 07" E,	116.72	283	5 77° 53' 53" W,	141.50
234	5 55° 48' 42" E,	137.65	284	N 89° 12' 52" W,	128.62
235	5 65° 54' 37" E,	131.26	285	5 84° 19' 51" W,	126.75
236	5 64° 24' 19" E,	131.32	286	5 76° 06' 27" W,	133.33
237	5 30° 15' 43" E,	116.71	287	5 64° 39' 32" W,	60.04
238	5 19° 08' 17" E,	140.18	288	5 44° 16' 29" W,	102.82
239	5 29° 56' 53" E,	132.12	289	5 41° 28' 26" W,	137.66
240	5 46° 17' 06" E,	147.64	290	5 78° 46' 10" W,	99.68
241	5 46° 19' 44" E,	139.03	291	5 67° 10' 18" W,	110.73
242	5 22° 20' 05" E,	73.37	292	5 71° 49' 27" W,	152.12
243	5 22° 20' 05" E,	150.00	293	5 64° 52' 45" W,	138.92
244	5 24° 47' 35" E,	153.26	294	5 70° 25' 37" W,	140.11
245	5 35° 33' 19" E,	136.08	295	5 66° 47' 27" W,	139.21
246	5 60° 12' 39" E,	116.58	296	5 69° 29' 27" W,	132.43
247	N 72° 01' 57" E,	134.32	297	5 79° 43' 17" W,	49.05
248	N 84° 11' 02" E,	146.24	298	5 38° 43' 16" E,	2904.66
249	5 49° 57' 49" E,	144.07	299	5 37° 09' 33" E,	2803.48
250	5 37° 32' 47" W,	137.86	300	5 01° 35' 02" W,	1287.17
251			301	N 38° 24' 46" W,	1591.67
			302	N 89° 44' 41" W,	4564.53



SKAMANIA COUNTY PAGE 4 OF 14

Scale: 1" = 500'

Date: 11-12-84

Job No.: 83-177

Calc. By: C.L.W.

Drawn By: R.R.C.

Checked By: B.P.T.

Sheet: 4 of 11

HAGEDORN, INC.

1844 Broadway, Vancouver, Wash.

Phone: (206) 836-4428

(509) 283-6778

LAND SURVEYORS, SINC.

Topography, Construction


MT. ST. HELENS NATIONAL VOLCANIC MONUMENT BOUNDARY

IN SECTIONS 16, 20, & 21, T.8N., R.6E., W.M., SKAMANIA COUNTY, WA.

SHEET 5 OF 11

BOUNDARY TRAVERSE TABLE

298	506°51'54"E, 33.08	356	532°51'39"W, 138.38
299	510°15'22"W, 83.66	357	524°59'34"W, 141.65
300	534°35'28"E, 50.79	358	520°27'22"W, 144.55
301	504°24'17"E, 102.03	359	537°53'48"W, 125.84
302	544°07'55"W, 114.45	360	543°06'05"W, 132.86
303	527°49'56"W, 111.57	361	553°57'50"W, 137.52
304	523°54'03"W, 151.02	362	560°18'56"W, 140.30
305	560°36'22"W, 127.16	363	558°13'11"W, 127.26
306	518°24'43"E, 47.82	364	565°29'34"W, 31.80
307	534°36'26"E, 27.31	365	520°24'34"W, 30.91
308	563°31'58"W, 31.83	366	519°58'55"W, 121.84
309	536°50'14"W, 125.69	367	503°47'47"E, 143.92
310	552°37'16"W, 119.82	368	534°15'41"W, 128.33
311	574°33'02"W, 143.76	369	549°41'03"W, 142.23
312	571°01'39"W, 135.76	370	551°48'26"W, 138.29
313	573°23'11"W, 140.88	371	562°17'27"W, 136.62
314	569°17'00"W, 138.95	372	540°11'28"W, 141.59
315	539°03'13"W, 136.80	373	552°12'33"W, 136.98
316	550°49'06"W, 135.05	374	572°21'56"W, 136.28
317	548°23'54"W, 134.86	375	561°24'31"W, 132.50
318	552°01'12"W, 136.77	376	560°20'04"W, 123.60
319	550°43'18"W, 128.43	377	585°21'11"W, 143.64
320	538°26'06"W, 140.68	378	545°06'54"W, 128.43
321	504°06'14"W, 141.73	379	567°59'13"W, 60.51
322	503°32'11"W, 133.05	380	551°46'06"W, 136.63
323	526°03'55"W, 131.61	381	586°52'07"W, 98.54
324	510°56'40"W, 110.12	382	N 82°21'06"W, 20.65
325	516°56'20"W, 136.12	383	
326	507°25'26"W, 136.65	AP 88	519°16'16"W, 749.78
327	526°15'45"W, 30.02	AP 89	540°59'09"W, 226.41
328	527°57'00"W, 31.88	AP 90A	524°02'20"W, 1789.31
329	526°15'58"W, 137.34	AP 91-A	532°46'21"W, 2432.94
330	502°54'41"W, 136.56	AP 92A	551°39'48"W, 1941.53
331	507°56'21"E, 100.57	AP 93	
332	537°01'20"W, 137.67		
333	556°32'02"W, 139.05		
334	534°24'37"W, 142.31		
335	508°38'15"W, 127.95		
336	549°38'47"W, 140.64		
337	540°58'31"W, 122.42		
338	512°52'53"W, 137.82		
339	538°24'41"W, 139.62		
340	520°44'20"W, 135.88		
341	527°20'38"E, 129.08		
342	519°33'34"W, 126.86		
343	542°09'48"W, 37.90		
344	532°56'49"W, 40.75		
345	545°06'11"W, 124.33		
346	552°53'36"W, 134.90		
347	537°53'03"W, 131.26		
348	511°57'13"W, 136.00		
349	520°56'47"E, 130.13		
350	502°36'48"W, 118.29		
351	524°53'14"W, 135.95		
352	515°09'21"W, 117.42		
353	542°26'27"W, 137.68		
354	531°29'24"W, 136.10		
355	528°04'24"W, 118.68		
356			

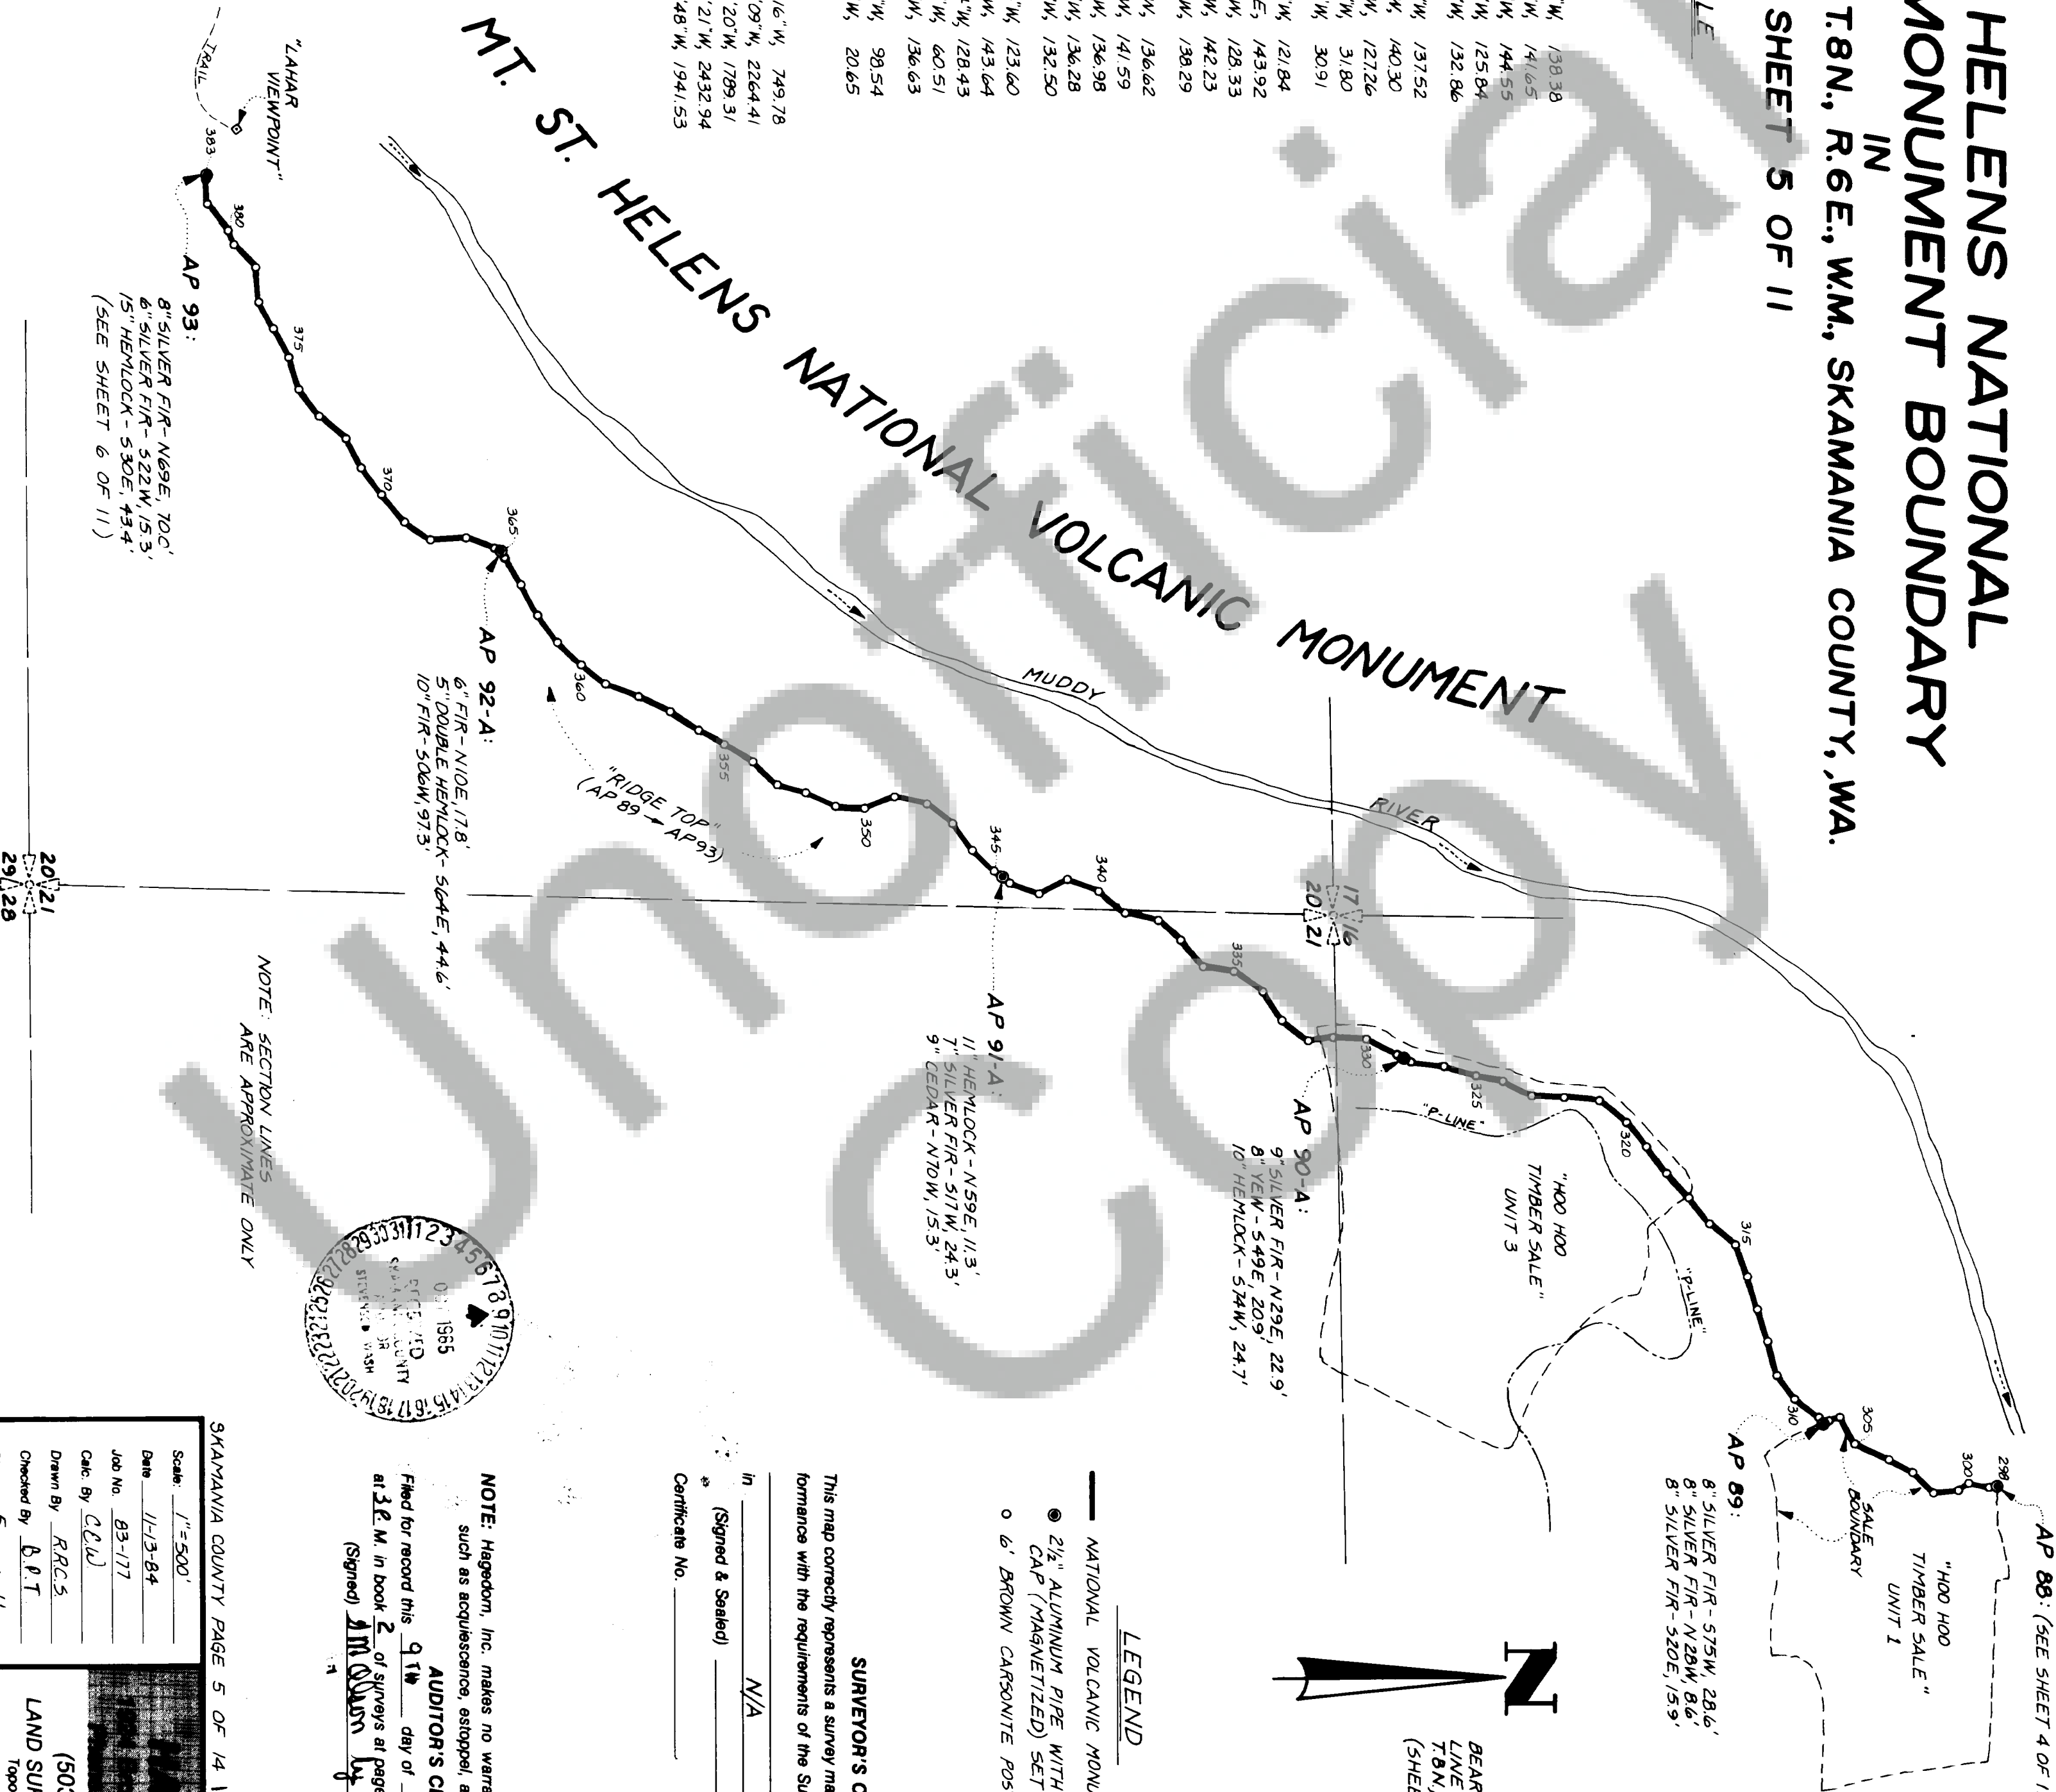

LEGEND

- NATIONAL VOLCANIC MONUMENT BOUNDARY
- 2 1/2" ALUMINUM PIPE WITH ALUMINUM CAP (MAGNETIZED) SET
- 0 6' BROWN CARSONITE POST SET

SURVEYOR'S CERTIFICATE

This map correctly represents a survey made by me or under my direction in conformance with the requirements of the Survey Recording Act at the request of

In _____ N/A _____ 19 _____
(Signed & Sealed) _____ Registered Land Surveyor
Certificate No. _____

NOTE: Hegedorn, Inc. makes no warranties as to matters of unwritten title such as acquiescence, estoppel, adverse possession, etc.

AUDITOR'S CERTIFICATE

Filed for record this 9th day of N/A OGDOR, 19 85
at 3E M. in book 2 of surveys at page 202 at the request of Hegedorn, Inc.
(Signed) Jm Quinn by d. J. Quinn Deputy County Auditor

SKAMANIA COUNTY PAGE 5 OF 14 197

Scale: 1"=500'

Date: 11-13-84

Job No. 83-177

Calc. By CCLW

Drawn By RRC5

Checked by B.P.T.

Sheet 5 of 11

HEGEDORN, INC.

Vancouver, Wash.

(503) 283-6778

LAND SURVEYORS: Surveying, Topography, Construction

BOUNDARY TRAVERSE TABLE (CONT.)

475	N 10° 50' 44" E,	271.3
476	N 25° 15' 12" W,	122.80
477	N 12° 05' 08" W,	72.40
478	N 29° 15' 09" W,	136.77
479	N 18° 27' 03" W,	146.48
480	N 04° 29' 19" W,	129.81
481	N 07° 11' 55" E,	122.02
482	N 20° 33' 20" E,	119.82
483	N 6° 59' 40" W,	112.24
484	N 37° 02' 15" W,	143.56
485	573° 42' 31" W,	136.74
486	582° 00' 37" W,	129.53
487	N 86° 53' 28" W,	129.20
488	N 7° 38' 36" W,	130.36
489	N 77° 06' 42" W,	138.15
490	N 77° 20' 15" W,	133.82
491	N 62° 31' 44" W,	133.29
492	N 53° 59' 46" W,	136.06
493	N 35° 23' 37" W,	149.27
494	N 36° 37' 26" W,	43.63
495	N 20° 22' 25" E,	41.84
496	N 22° 05' 28" W,	113.01
497	N 18° 05' 33" W,	138.28
498	N 02° 10' 40" E,	127.60
499	N 27° 34' 26" W,	145.15
500	N 32° 08' 22" W,	141.73
501	N 28° 07' 00" W,	134.46
502	N 22° 02' 49" W,	141.99
503	N 27° 11' 52" W,	116.40
504	N 46° 18' 04" W,	123.45
505	N 45° 32' 41" E,	62.08
506	N 46° 50' 03" E,	127.96
507	N 08° 45' 15" W,	135.58
508	N 52° 02' 26" W,	145.72
509	N 80° 52' 13" W,	126.65
510	N 31° 56' 25" W,	122.99
511	N 82° 05' 27" E,	126.28
512	N 9° 18' 26" W,	120.89
513	N 16° 05' 03" W,	143.81
514	N 35° 14' 10" W,	140.42
515	N 35° 13' 58" W,	139.36
516	N 18° 09' 49" W,	136.01
517	N 01° 55' 30" E,	130.63
518	N 41° 09' 52" W,	42.72
519	N 54° 22' 13" W,	38.15
520	N 43° 07' 05" W,	132.86
521	N 48° 22' 00" W,	129.86
522	N 55° 18' 22" W,	113.97
523	N 29° 00' 53" E,	120.37
524	N 29° 03' 00" W,	123.35
525	N 27° 56' 27" W,	100.92
526	N 02° 02' 26" W,	133.22
527	N 79° 35' 09" W,	135.57
528	N 53° 59' 19" W,	180.13
529	N 05° 53' 26" W,	77.78
530	N 59° 24' 04" W,	125.64
531	N 20° 14' 17" W,	133.63
532	N 50° 30' 54" W,	125.14
533	N 46° 36' 11" W,	97.25
534	N 22° 02' 18" W,	132.57
535	N 32° 56' 22" W,	146.93
536	N 60° 19' 41" W,	139.92
537	N 23° 14' 55" W,	46.11
538		

MT. ST. HELENS NATIONAL
VOLCANIC MONUMENT BOUNDARY
IN
SECTIONS 20 & 29, T.8N., R.6E., W.M., SKAMANIA COUNTY, WA.
SHEET 6 OF 11

BOUNDARY TRAVERSE TABLE

383	501° 51' 42" E,	26.64
384	513° 22' 50" E,	126.08
385	531° 37' 05" E,	64.84
386	564° 28' 58" E,	141.28
387	N 59° 34' 21" E,	112.08
388	551° 36' 29" E,	116.17
389	563° 01' 35" E,	138.02
390	585° 13' 07" E,	147.19
391	577° 31' 29" E,	147.21
392	N 68° 28' 32" E,	64.28
393	N 39° 32' 41" E,	107.93
394	N 46° 15' 54" E,	148.33
395	552° 05' 40" E,	137.42
396	510° 03' 40" W,	62.61
397	538° 39' 05" E,	144.24
398	564° 41' 40" E,	138.51
399	560° 36' 21" E,	141.31
400	561° 55' 27" E,	146.31
401	567° 12' 09" E,	147.07
402	531° 52' 26" E,	103.54
403	572° 47' 01" E,	30.90
404	550° 27' 12" E,	41.68
405	563° 58' 32" E,	139.42
406	N 86° 52' 35" E,	133.54
407	N 65° 30' 40" E,	136.37
408	N 76° 30' 13" E,	129.80
409	N 42° 03' 28" E,	132.97
410	N 27° 10' 53" E,	137.24
411	N 61° 24' 17" E,	75.86
412	570° 00' 47" E,	67.12
413	530° 31' 09" E,	51.84
414	504° 51' 57" W,	144.32
415	524° 47' 44" W,	150.28
416	524° 34' 52" W,	119.67
417	536° 24' 45" W,	151.93
418	545° 33' 37" W,	124.23
419	538° 04' 14" W,	109.07
420	520° 37' 54" W,	126.68
421	542° 50' 36" W,	123.42
422	562° 42' 44" W,	139.00
423	545° 33' 18" W,	132.08
424	587° 57' 46" W,	81.74
425	584° 10' 16" W,	74.69
426	537° 32' 53" W,	104.78
427	532° 38' 04" W,	47.42
428	510° 51' 19" E,	130.16
429	504° 02' 44" E,	136.48
430	526° 25' 06" E,	125.68
431		

431	521° 02' 42" E,	26.40
432	520° 34' 17" E,	42.96
433	510° 21' 39" E,	71.65
434	522° 07' 22" E,	146.45
435	533° 18' 54" E,	133.69
436	538° 42' 37" E,	133.96
437	523° 58' 10" E,	137.16
438	525° 49' 26" E,	132.26
439	539° 15' 28" E,	138.34
440	523° 56' 53" E,	133.79
441	523° 05' 24" E,	124.57
442	518° 40' 36" E,	133.13
443	517° 07' 25" E,	137.10
444	503° 45' 59" E,	118.98
445	538° 45' 34" E,	131.56
446	535° 29' 41" E,	91.99
447	522° 22' 38" W,	130.43
448	500° 57' 22" W,	93.16
449	518° 27' 00" E,	133.66
450	524° 09' 41" E,	113.52
451	522° 23' 17" E,	35.57
452	516° 39' 48" E,	43.38
453	506° 39' 24" E,	55.75
454	514° 11' 13" E,	41.79
455	520° 13' 56" E,	94.55
456	505° 08' 41" W,	118.11
457	505° 29' 24" W,	103.68
458	500° 22' 25" W,	103.37
459	503° 22' 53" W,	85.06
460	522° 27' 41" W,	136.05
461	520° 12' 40" W,	66.01
462	516° 19' 35" W,	112.35
463	520° 57' 42" W,	70.78
464	540° 05' 03" W,	135.81
465	509° 22' 38" W,	105.43
466	533° 57' 46" W,	145.73
467	542° 42' 43" E,	126.49
468	509° 55' 45" E,	141.40
469	506° 45' 14" W,	108.06
470	556° 56' 43" W,	102.01
471	525° 42' 01" W,	109.19
472	506° 37' 44" W,	45.31
473	508° 37' 02" E,	26.35
474		

FOUND 2 1/2" IRON PIPE WITH 1961 B.L.M. BRASS CAP:
FOUND 4 ORIGINAL B.T. STUMPS
FOUND 12" SILVER FIR WITH HEALED SCAR-N42E, 8.5' (1961 B.L.M.)
FOUND 12" SILVER FIR WITH HEALED SCAR-S52E, 24.0' (1961 B.L.M.)
FOUND 9" SILVER FIR WITH HEALED SCAR-N40W, 2.9' (1961 B.L.M.)
NEW B.T.: 6" ALDER-S71W, 34.6'

Scale: 1" = 500'

Date: 12-3-84
Job No: B3-177
Calc By: C.C.W.
Drawn By: R.R.C.S.
Checked By: B.P.T.
Sheet: 6 of 11

FACECORN, INC.
Vancouver, Wash.
(503) 283-6778
LAND SURVEYORS, S.A.
Topography, Consulting

**MT. ST. HELENS NATIONAL
VOLCANIC MONUMENT BOUNDARY
IN
SECTIONS 27 & 28, T.8N., R.5E., W.M., SKAMANIA COUNTY, WA.**

22 23
27 26
(SEE SHEET 7 OF 11)

- NATIONAL VOLCANIC MONUMENT BOUNDARY MARKED WITH 6" BROWN CARSONITE POSTS (150' MAXIMUM INTERVALS)
- NATIONAL VOLCANIC MONUMENT BOUNDARY (UNPOSTED)
- NATIONAL VOLCANIC MONUMENT BOUNDARY
 - 2½" ALUMINUM PIPE WITH ALUMINUM CAP ("MAGNETIZED") SET ("ALUMINUM")
 - 6" BROWN CARSONITE POST SET

BEARINGS BASED ON NORTH
LINE OF SECTION 25,
T8N, R5E, W1M.
(SHEETS 5, 6, 7, AND 8)

(SEE SHEET 7 OF 11)

SKAMANIA COUNTY PAGE 8 OF 14 197

HAGEDORN, INC.

Vancouver, Wash

604-683-4428, Vancouver

(503) 283-6778


Topography, Construction, & Planning

100003

BOOK 2 PAGE 206

MT. ST. HELENS NATIONAL VOLCANIC MONUMENT

MT. ST. HELENS NATIONAL
VOLCANIC MONUMENT BOUNDARY
IN
SECTIONS 4, 5, 8, 8.9, T.7N., R.5E., WM., SKAMANIA COUNTY, WA.
SHEET 9 OF 11

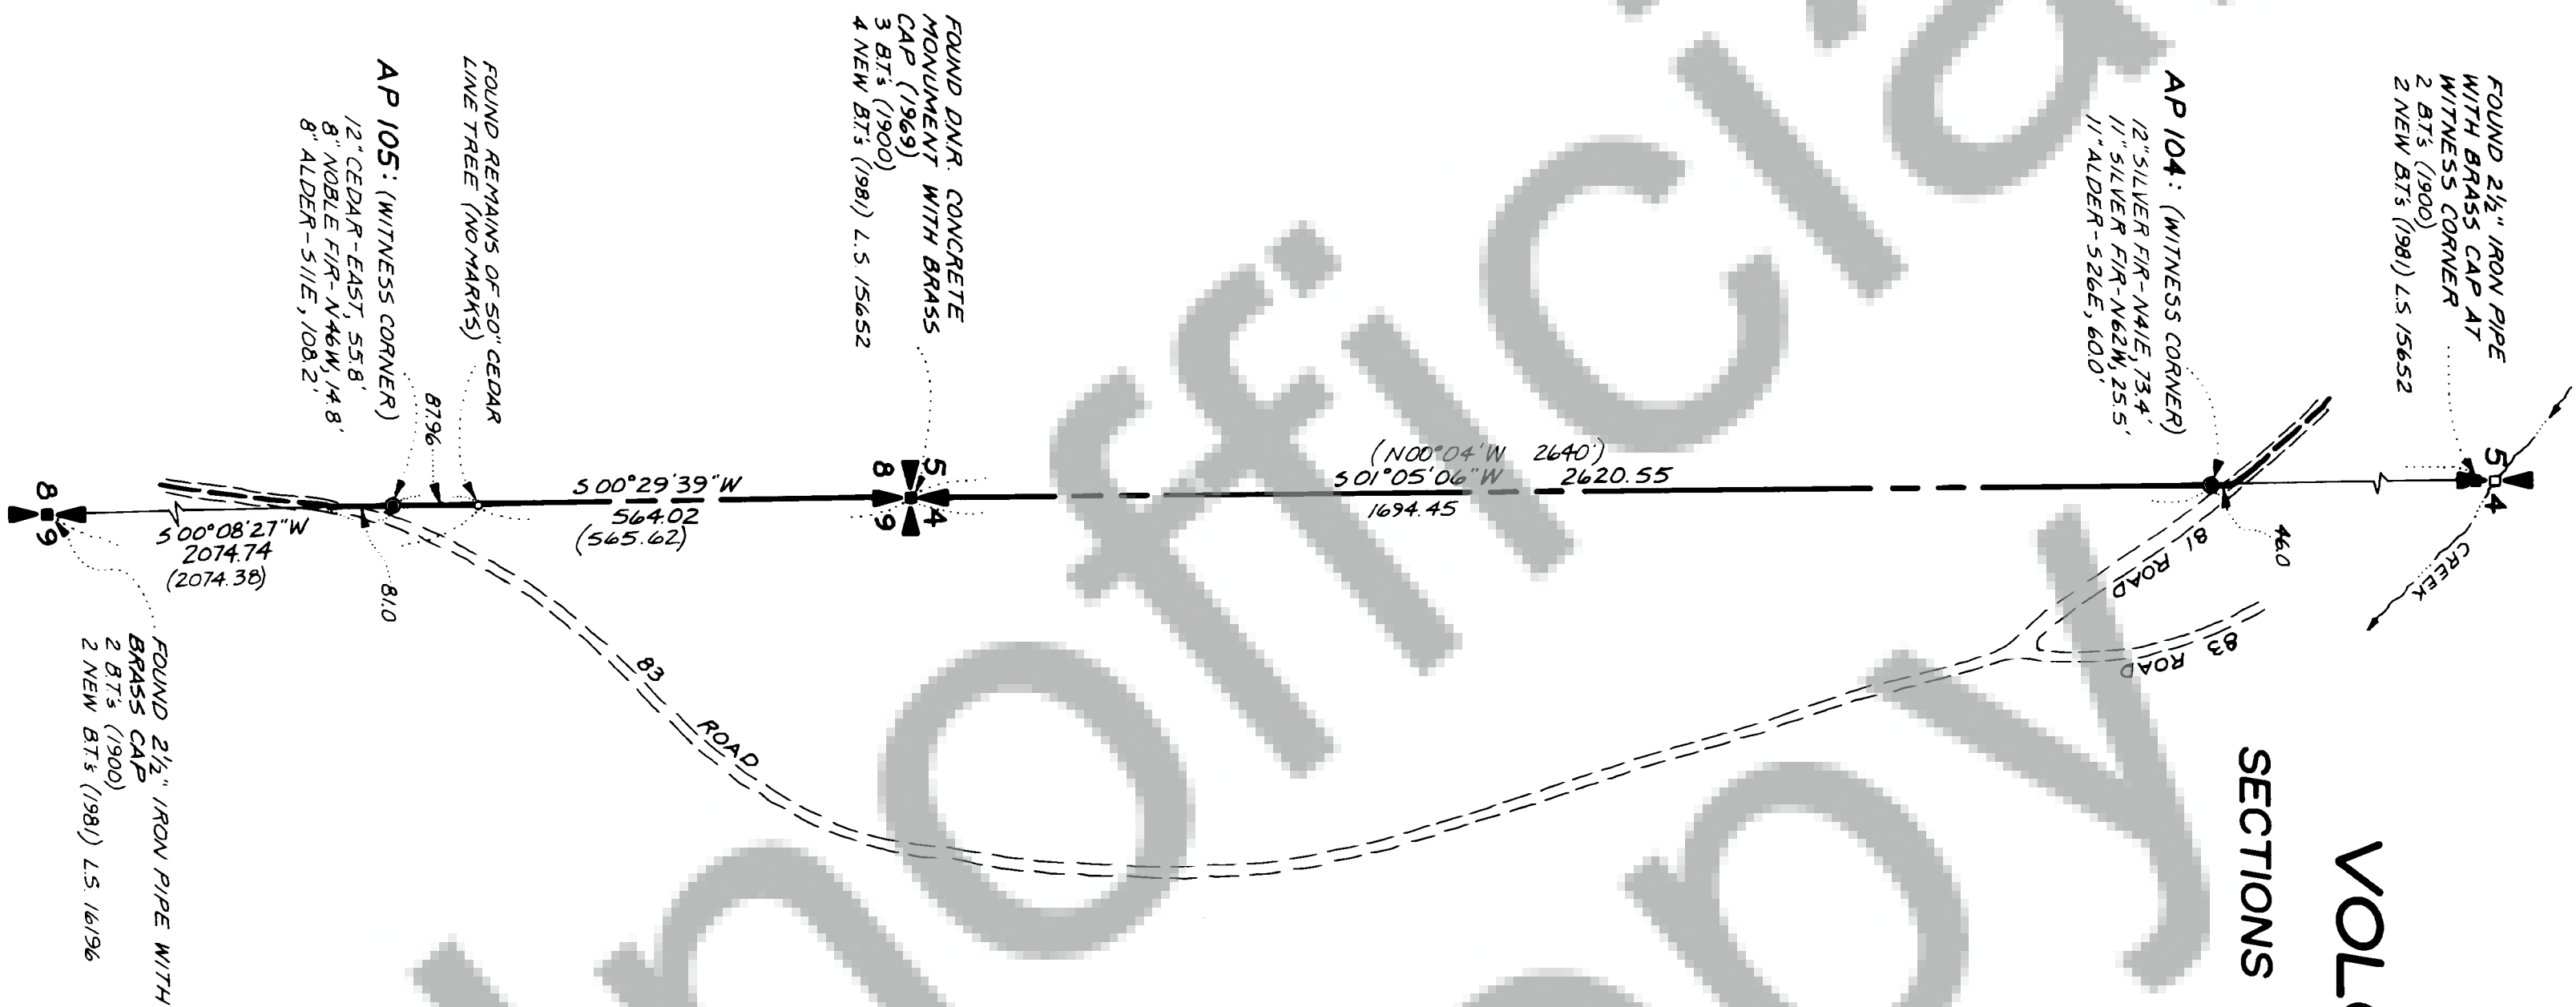

- LEGEND
- NATIONAL VOLCANIC MONUMENT BOUNDARY MARKED WITH 6\"/>
 - NATIONAL VOLCANIC MONUMENT BOUNDARY (UNPOSTED)
 - 2 1/2\"/>
 - MONUMENT FOUND AS NOTED
 - CALCULATED POSITION
 - () RECORD G.L.O. DATA

SURVEYOR'S CERTIFICATE

This map correctly represents a survey made by me or under my direction in conformance with the requirements of the Survey Recording Act of the request of _____

In _____, 19____

(Signed & Sealed) _____
Registered Land Surveyor

Certificate No. _____

NOTE: Hagedorn, Inc. makes no warranties as to matters of unwritten title such as acquiescence, estoppel, adverse possession, etc.

AUDITOR'S CERTIFICATE

Filed for record this _____ day of _____, 19____
at _____ P. M. in book _____ of surveys or page _____ at the request of Hagedorn, Inc.

(Signed) _____
Deputy County Auditor

HAGEDORN, INC.

1924 Broadway Vancouver, Wash.
1017 Washington Way Longview, Wash.
Ph. (206) 696-4428, Vancouver
(206) 425-1181, Longview
(503) 283-6778, Portland, Or.
LAND SURVEYORS: Subdivision, Boundaries, Control, Topography, Construction Surveys, & Road Layout

BOUNDARY TRAVERSE TABLE

1 = ROAD	555°00'00"W, 42.08
2	537°19'26"W, 128.23
3	527°40'45"W, 135.14
4	525°30'55"W, 140.25
5	511°51'21"W, 149.09
6	513°42'03"W, 140.17
7	525°16'03"W, 151.89
8	512°45'39"W, 135.82
9	522°31'59"W, 147.41
10	521°34'07"W, 144.54
11	536°14'07"W, 126.00
12	527°49'37"W, 144.78
13	528°36'04"W, 142.21
14	532°03'20"W, 152.53
15	527°30'46"W, 76.92
16	538°33'59"W, 86.07
17	567°05'04"W, 42.54
18	543°03'55"W, 159.43
19	524°27'38"W, 34.02
20	533°45'25"W, 174.39
21	524°14'16"W, 29.94
22	550°03'45"W, 70.58
23	519°10'30"W, 97.59
24	552°18'09"W, 96.12
25	504°04'38"W, 65.84
26	534°11'28"W, 121.61
27	513°07'46"W, 32.34
28	516°00'11"W, 123.03
29	556°35'11"W, 110.76
30	545°08'08"W, 146.75
31	535°11'55"W, 131.27
32	518°52'50"W, 123.80
33	583°06'16"W, 48.14
34	528°57'41"W, 37.98
35	515°28'13"W, 67.86
36	566°28'35"W, 61.50
37	547°42'33"W, 69.70
38	
39	530°21'08"W, 83.05
40	527°51'37"W, 118.77
41	575°41'50"W, 56.22
42	570°16'06"W, 50.46
43	524°19'17"W, 43.87
44	524°52'40"W, 47.61
45	541°29'33"W, 114.49
46	580°32'33"W, 40.42
47	548°26'22"W, 152.68
48	550°11'30"W, 15.30
AP 106(M.C.)	527°20'30"W, 2200.06
AP 107-A	538°08'44"W, 2217.07
AP 108	

MT. ST. HELENS NATIONAL VOLCANIC MONUMENT BOUNDARY
SECTION 17, T.7N., R.5E., W.M., SKAMANIA COUNTY, WA.
SHEET 10 OF 11

BEARINGS BASED ON E. OF P.P.L.
"SWIFT NO. 1 TO SWIFT NO. 2" POWERLINE
IN SECTION 30, T.7N., R.5E., W.M.
(PLAT BEARING = N.07°41'15"E)



LEGEND

- NATIONAL VOLCANIC MONUMENT BOUNDARY
- 2 1/2" ALUMINUM PIPE WITH ALUMINUM CAP (MAGNETIZED) SET
- 6' BROWN CARSONITE POST SET AT ANGLE POINT IN BOUNDARY LINE WHERE CREEK IS SUB-SURFACE
- ANGLE POINT IN BOUNDARY LINE (IN CREEK BOTTOM)

SURVEYOR'S CERTIFICATE

This map correctly represents a survey made by me or under my dir action in conformance with the requirements of the Survey Recording Act of the request of _____


h. _____ 19____
(Signed & Sealed) N/A
Registered Land Surveyor
Certificate No. _____

NOTE: Hagedorn, Inc. makes no warranties as to matters of unwritten title such as acquiescence, estoppel, adverse possession, etc.

AUDITOR'S CERTIFICATE
Filed for record this 14th day of October, 1985
at 9 P.M. in book 2 of surveys at page 201 of the request of Hagedorn, Inc.
(Signed) N/A
Deputy County Auditor

Scale: 1"=400'
Date: 1-6-84
Job No.: 83-177
Calc. by: C.C.C.
Drawn by: R.R.C.S.
Checked by: B.P.T.
Sheet 10 of 11

HAGEDORN, INC.
1924 Broadway Vancouver, Wash.
1017 Washington Way Longview, Wash.
Ph (206) 695-4428, Vancouver
(206) 425-1181, Longview
(503) 283-6778, Portland, Or.
LAND SURVEYORS: Boundary, Boundaries, Control, Easements, Construction Surveys, & Road Layout

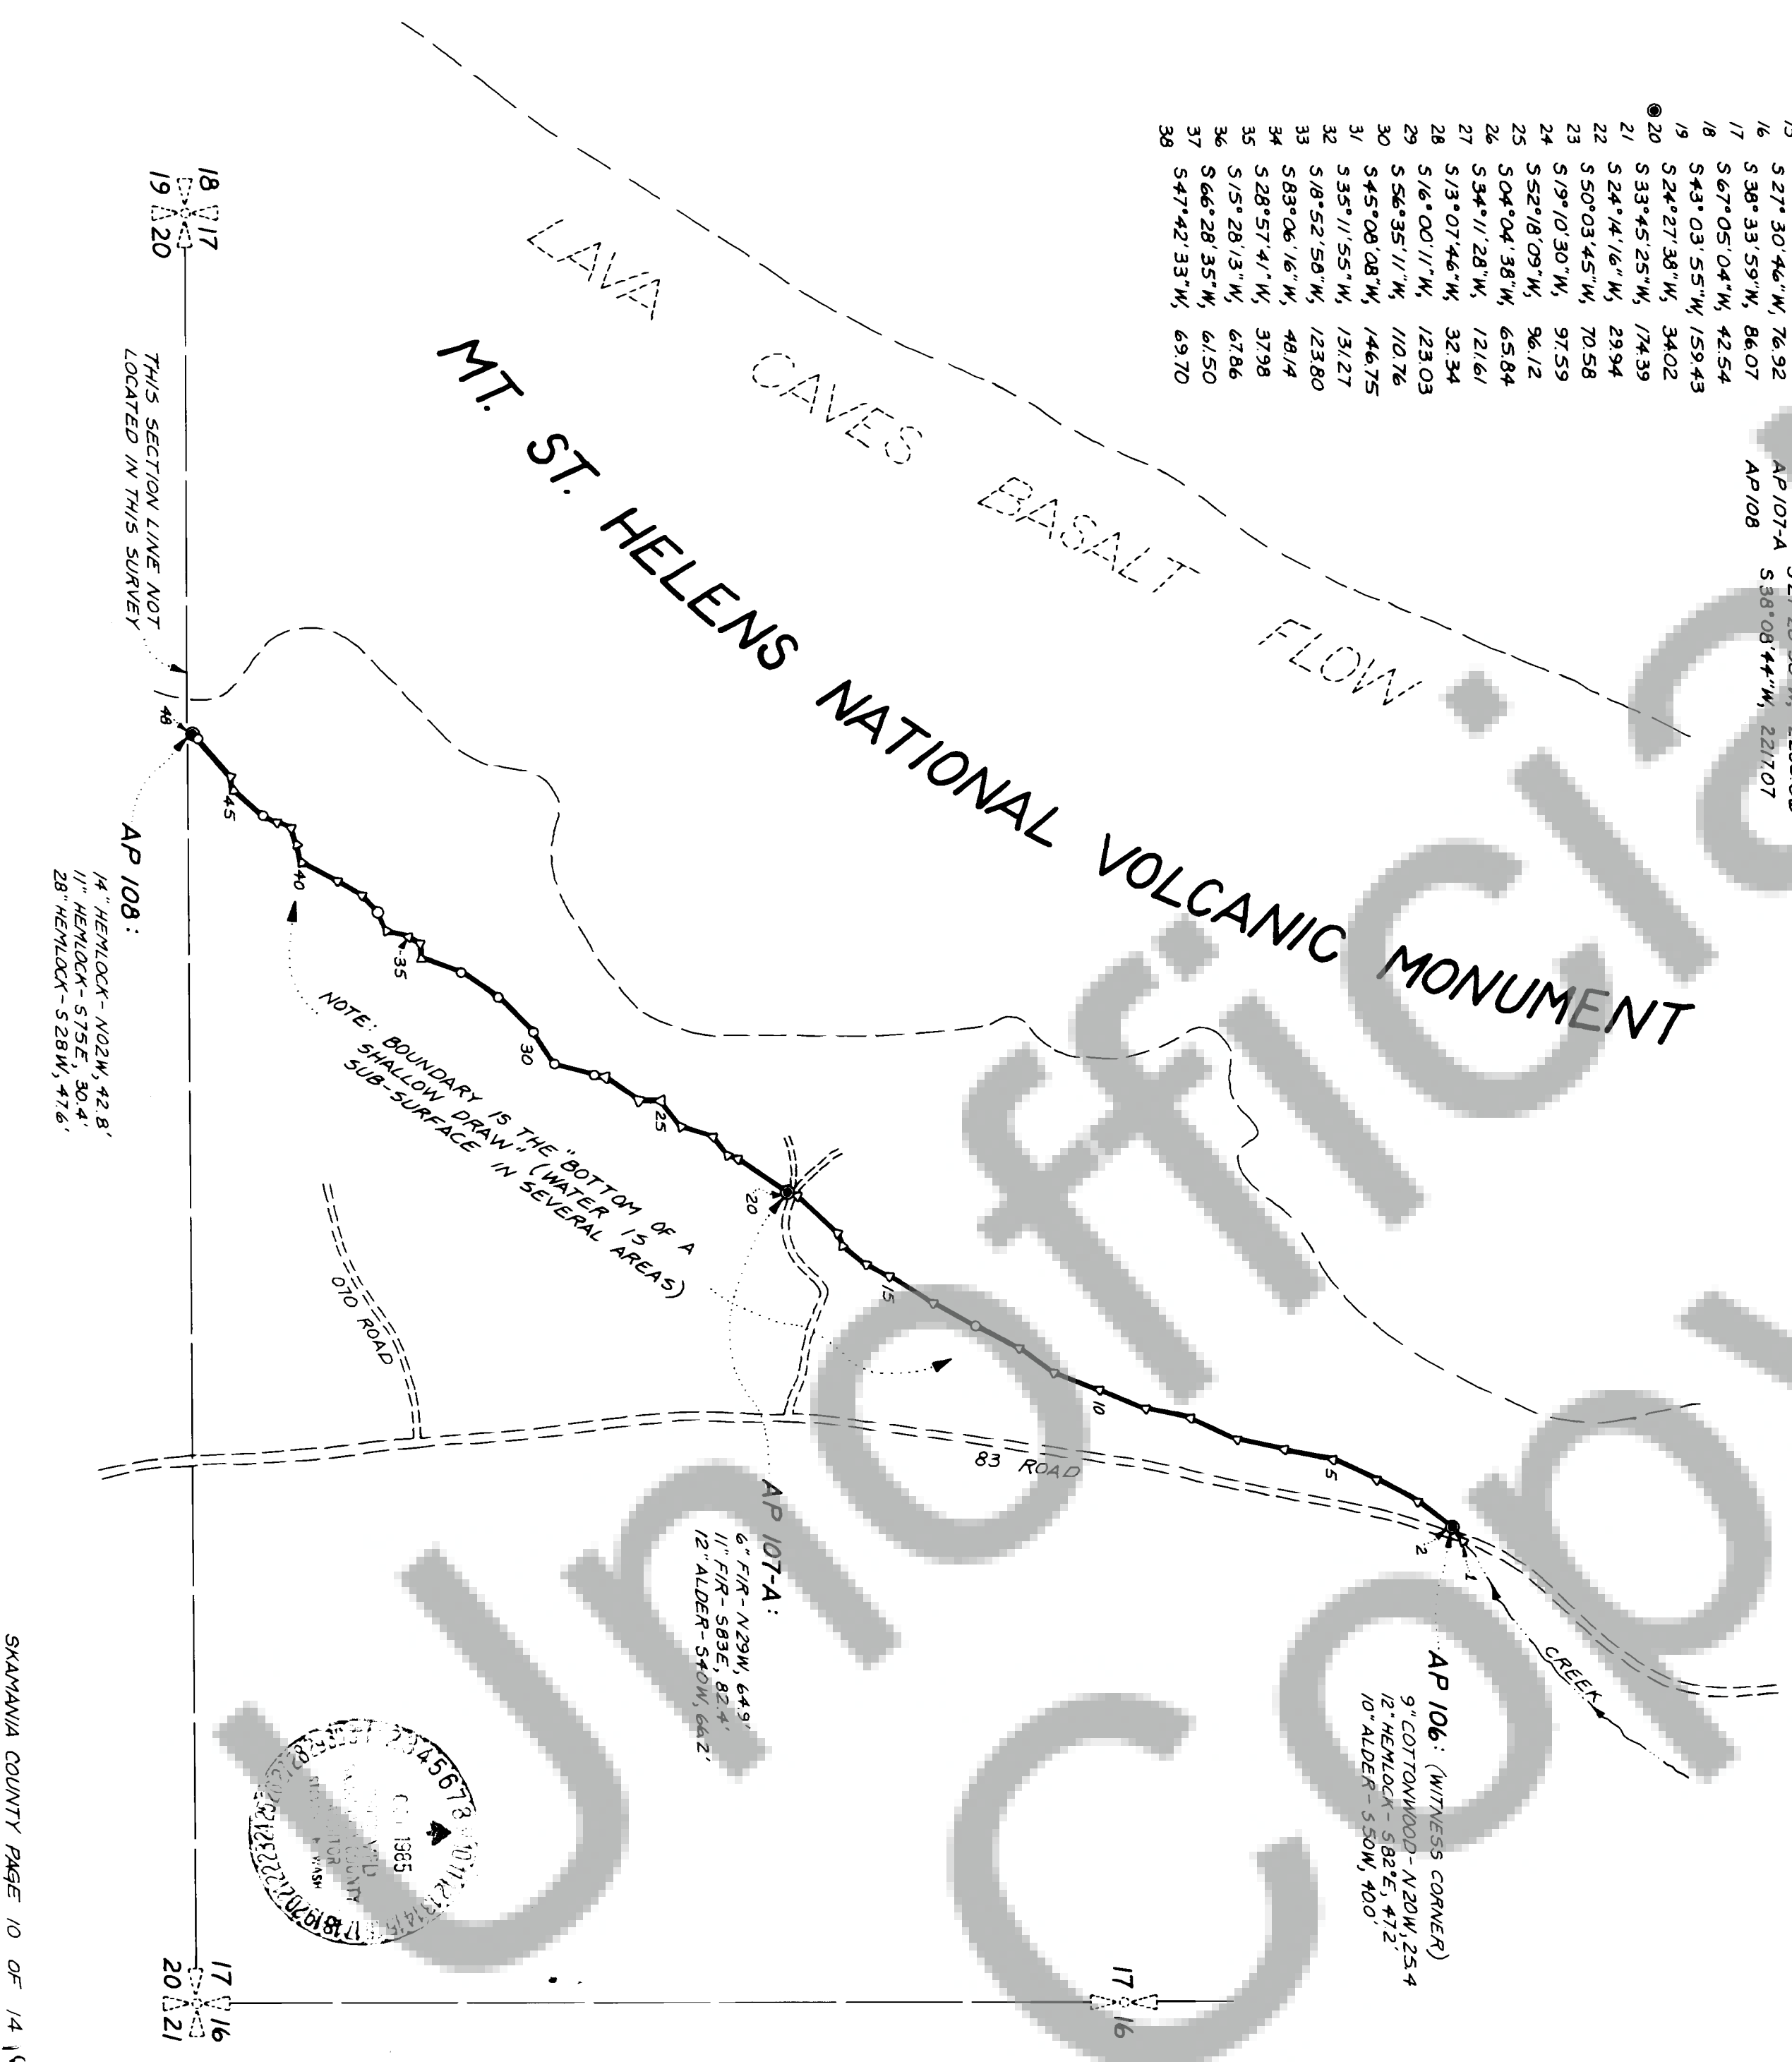

BOUNDARY TRAVERSE TABLE

48	S 01° 04' 20" W, 30.50
49	S 04° 50' 15" W, 148.38
50	S 53° 36' 56" W, 141.39
51	S 32° 47' 18" W, 142.50
52	S 02° 58' 45" W, 155.61
53	S 06° 05' 06" W, 141.14
54	S 04° 39' 14" E, 140.72
55	S 02° 45' 38" W, 133.95
56	S 50° 50' 35" W, 149.85
57	S 65° 49' 22" W, 143.60
58	S 20° 49' 31" W, 155.67
59	S 09° 15' 21" W, 145.21
60	S 36° 49' 21" W, 144.80
61	S 01° 32' 24" E, 142.73
62	S 16° 14' 01" W, 136.55
63	S 08° 18' 36" W, 132.35
64	S 06° 35' 54" E, 141.29
65	S 66° 04' 52" E, 149.68
66	S 11° 02' 04" E, 144.51
67	S 27° 58' 32" W, 164.99
68	S 07° 55' 20" W, 129.30
69	S 27° 26' 30" W, 274.8
70	S 12° 21' 41" W, 148.18
71	S 37° 56' 11" W, 122.08
72	S 49° 15' 09" W, 149.59
73	S 73° 00' 01" W, 137.81
74	S 66° 48' 59" W, 146.61
75	S 51° 20' 32" W, 151.11
76	S 11° 34' 51" W, 146.90
77	S 49° 47' 10" W, 128.83
78	S 42° 00' 43" W, 141.65
79	S 73° 25' 13" W, 137.09
80	S 42° 27' 56" W, 149.11
81	S 45° 32' 58" W, 148.21
82	S 38° 44' 01" W, 146.69
83	S 15° 33' 55" W, 142.82
84	S 19° 22' 08" W, 150.68
85	S 50° 46' 42" W, 161.56
86	S 43° 48' 34" E, 97.83
87	S 32° 26' 45" E, 95.68
88	S 38° 28' 08" W, 139.62
89	S 48° 17' 18" E, 125.55
90	S 32° 55' 22" E, 158.33
91	S 06° 35' 52" W, 153.44
92	S 01° 11' 54" E, 152.97
93	S 10° 43' 33" E, 140.54
94	S 06° 39' 56" W, 123.00
95	S 05° 17' 30" W, 28.03
AP 108	S 12° 50' 35" W, 2614.36
AP 109-A	S 25° 14' 13" W, 2993.36
AP 110	

MT. ST. HELENS NATIONAL
VOLCANIC MONUMENT BOUNDARY
IN
SECTIONS 19 & 20, T.7N., R.5E., WM., SKAMANIA COUNTY, WA.

SHEET 11 OF 11

AP 108:
14' HENLOCK-N02W, 42.8'
11' HENLOCK-S75E, 30.4'
28' HENLOCK-S28W, 47.6'
THIS SECTION LINE NOT
LOCATED IN THIS SURVEY



BEARINGS BASED ON E. OF P.P. 11.
"SWIFT N. 1 TO SWIFT N. 2" POWERLINE
IN SECTION 30, T.7N., R.5E., WM.
(PLAT BEARING = N87°41'15" E)

LEGEND

- NATIONAL VOLCANIC MONUMENT BOUNDARY
- 2 1/2" ALUMINUM PIPE WITH ALUMINUM CAP (MAGNETIZED) SET
- 6" BROWN CARBONITE POST SET
- MONUMENT FOUND AS NOTED
- () RECORD G.L.O. DATA

SURVEYOR'S CERTIFICATE

This map correctly represents a survey made by me or under my dir. action in conformance with the requirements of the Survey Recording Act at the request of _____
m. _____ 19 ____
(Signed & Sealed) N/A Registered Land Surveyor
Certificate No. _____


NOTE: Hagedorn, Inc. makes no warranties as to matters of unwritten title such as acquiescence, estoppel, adverse possession, etc.

AUDITOR'S CERTIFICATE

Filed for record this 9th day of OCTOBER, 1985
at 3 P.M. in book 2 of surveys at page 207 at the request of Hagedorn, Inc.
(Signed) N/A Deputy County Auditor



Scale: 1"=400'	HAGEDORN, INC. 1924 Broadway Vancouver, Wash. 1017 Washington Way Longview, Wash. Ph. (206) 696-4428, Vancouver (206) 425-1181, Longview (503) 283-6778, Portland, Or. LAND SURVEYORS, subdivision, boundaries, control, topography, construction surveys, & road layout
Date: 1-6-84	
Job No. 83-177	
Calc. By: CGL	
Drawn By: R.R.C.S.	
Checked By: B.P.T.	
Sheet 11 of 11	

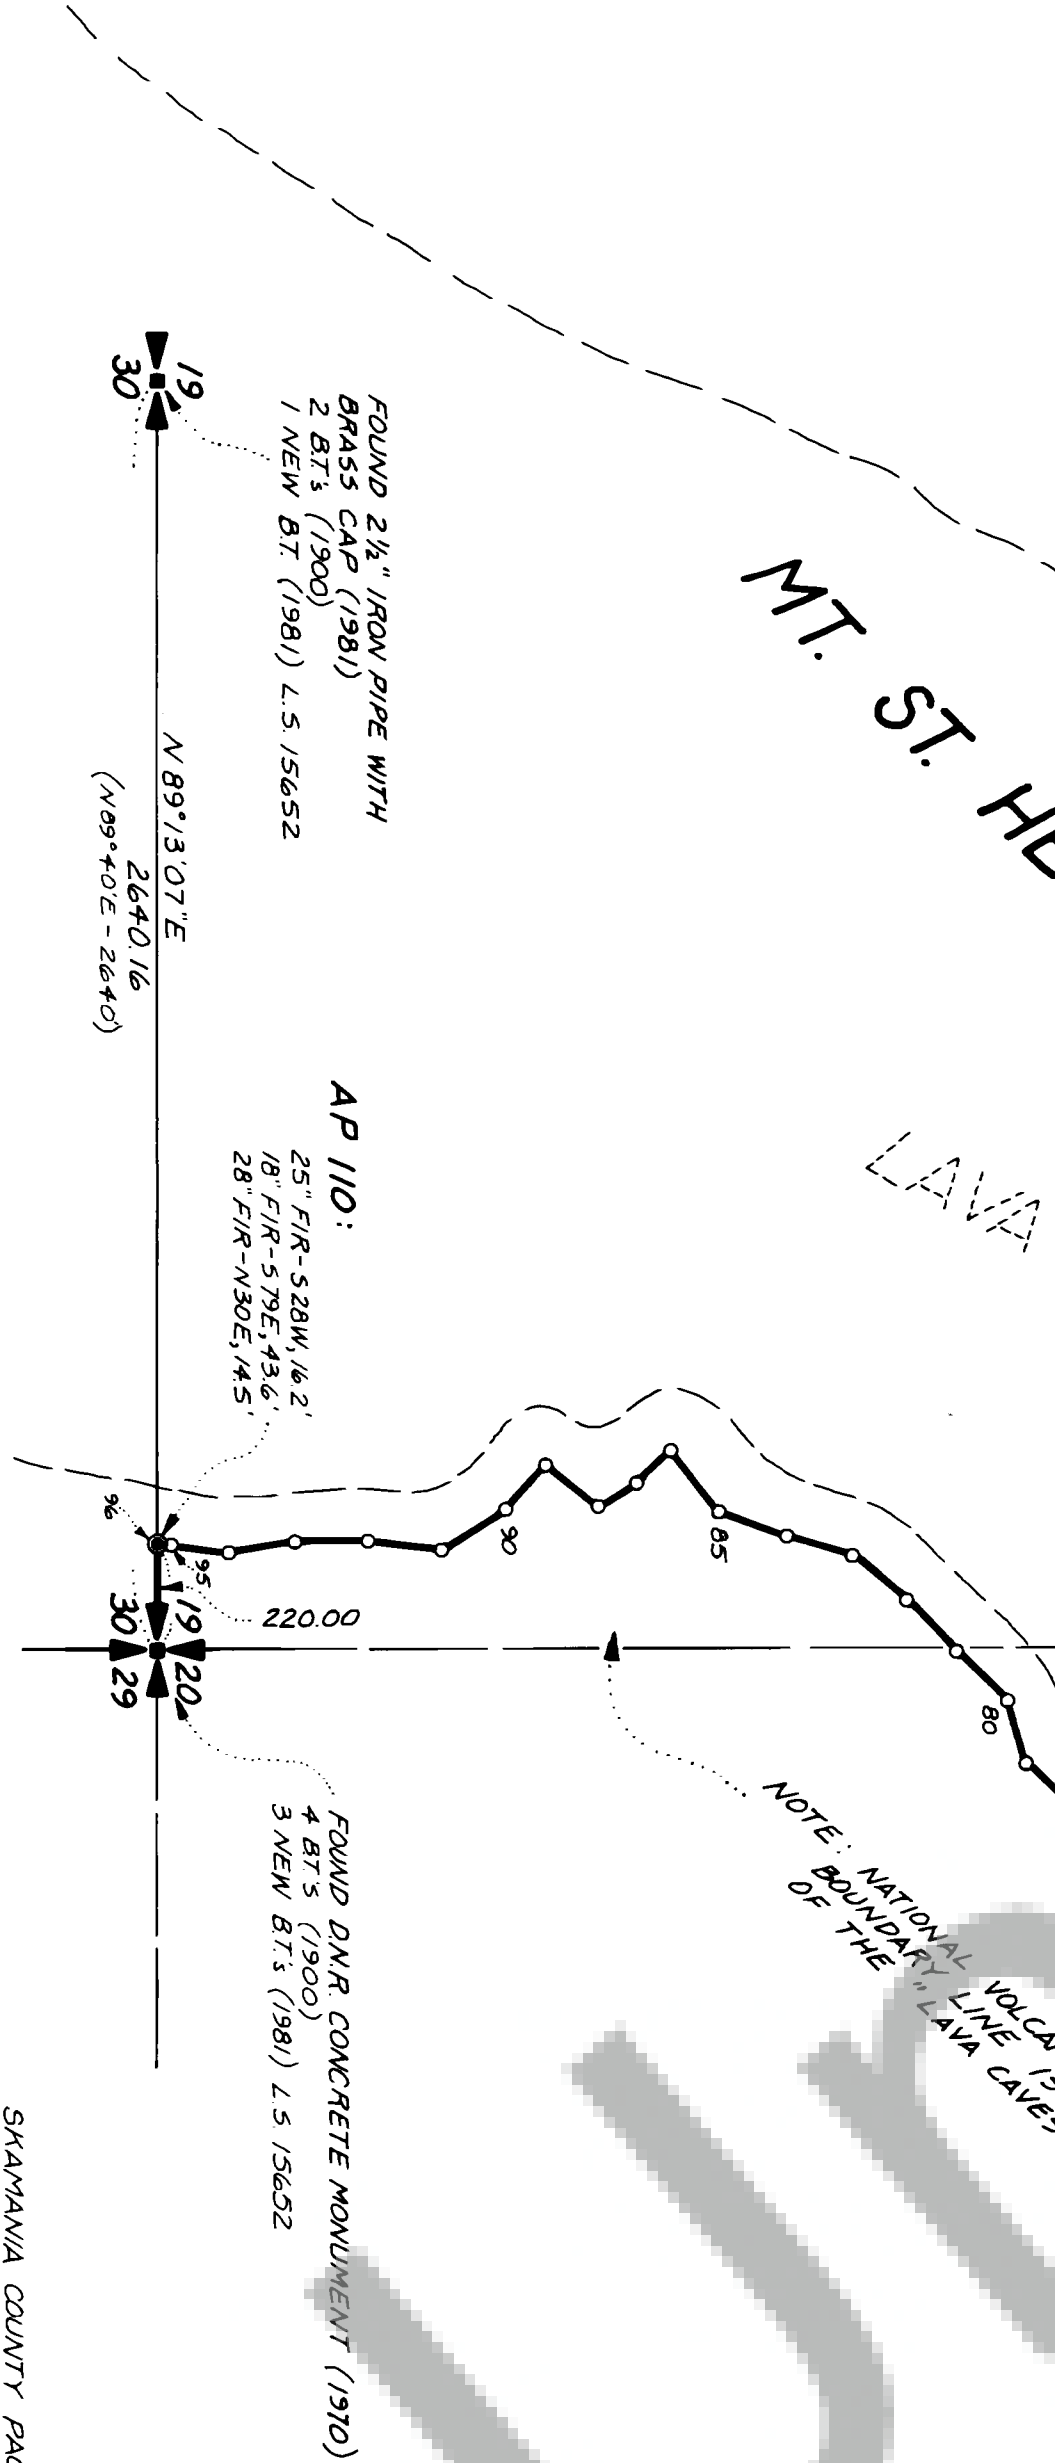



THIS SURVEY WAS ACCOMPLISHED FROM APRIL 1984 TO MAY 1985 AND IS PRIMARILY A CLOSED TRAVERSE WITH RADIAL TIES TO POSTS OR MONUMENTS. (THE ADJACENT SHEETS ARE NOT NECESSARILY ON THE SAME BEARING FRAME; SEE NOTES ON EACH SHEET) FIELD WORK WAS ACCOMPLISHED USING WILD T-2 AND T-16 THEODOLITES AND WILD DI-4 AND DI-4L ELECTRONIC DISTANCE METERS. THE PERIMETER SURVEYED IS BASED ON THE METES AND BOUNDS LEGAL DESCRIPTION OF THE MT ST HELENS NATIONAL VOLCANIC MONUMENT AS DESCRIBED BY THE GIFFORD PINCHOT NATIONAL FOREST.

MONUMENTS SET ARE 2 1/2" x 30" ALUMINUM PIPES WITH MAGNETIZED ALUMINUM CAPS AND STAMPED WITH APPROPRIATE CORNER DATA. B.T.'S (BEARING TREES) HAVE ONE BLAZE AT GROUND LEVEL AND ARE SCRIBED "MSHVM", APPROPRIATE ANGLE POINT NUMBER, AND "BT" WITH BRASS WASHER (STAMPED "LS 9579") IN SCRIBED FACE (EXCEPT AT SECTION AND SUBDIVISION CORNERS WHICH HAVE STANDARD B.L.M. MARKINGS). B.T.'S ALSO HAVE 54-3 OR 54-8 SIGNS FACING CORNER AND 54-4 OR 54-9 SIGNS ON BACK SIDE (ATTACHED WITH ALUMINUM NAILS). DISTANCES ARE TO THE CENTER OF THESE B.T.'S AT A POINT 1 (ONE) FOOT ABOVE THE GROUND (HIGH SIDE). A 6" CARSONITE GUARD POST WITH "SURVEY MARKER" STICKER IS SET WITHIN 3 FEET OF EACH MONUMENT.

MT. ST. HELENS NATIONAL VOLCANIC MONUMENT

IN
SECTION 30, T.7N., R.5E., WM., SKAMANIA COUNTY, WA.
AND
SECTION 25, T.7N., R.4E., WM., COWLITZ COUNTY, WA.

SHEET 1 OF 10

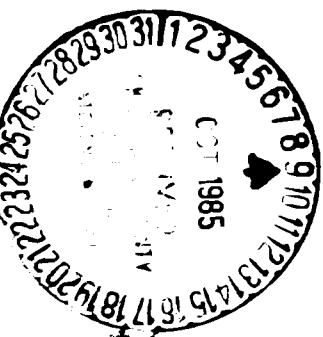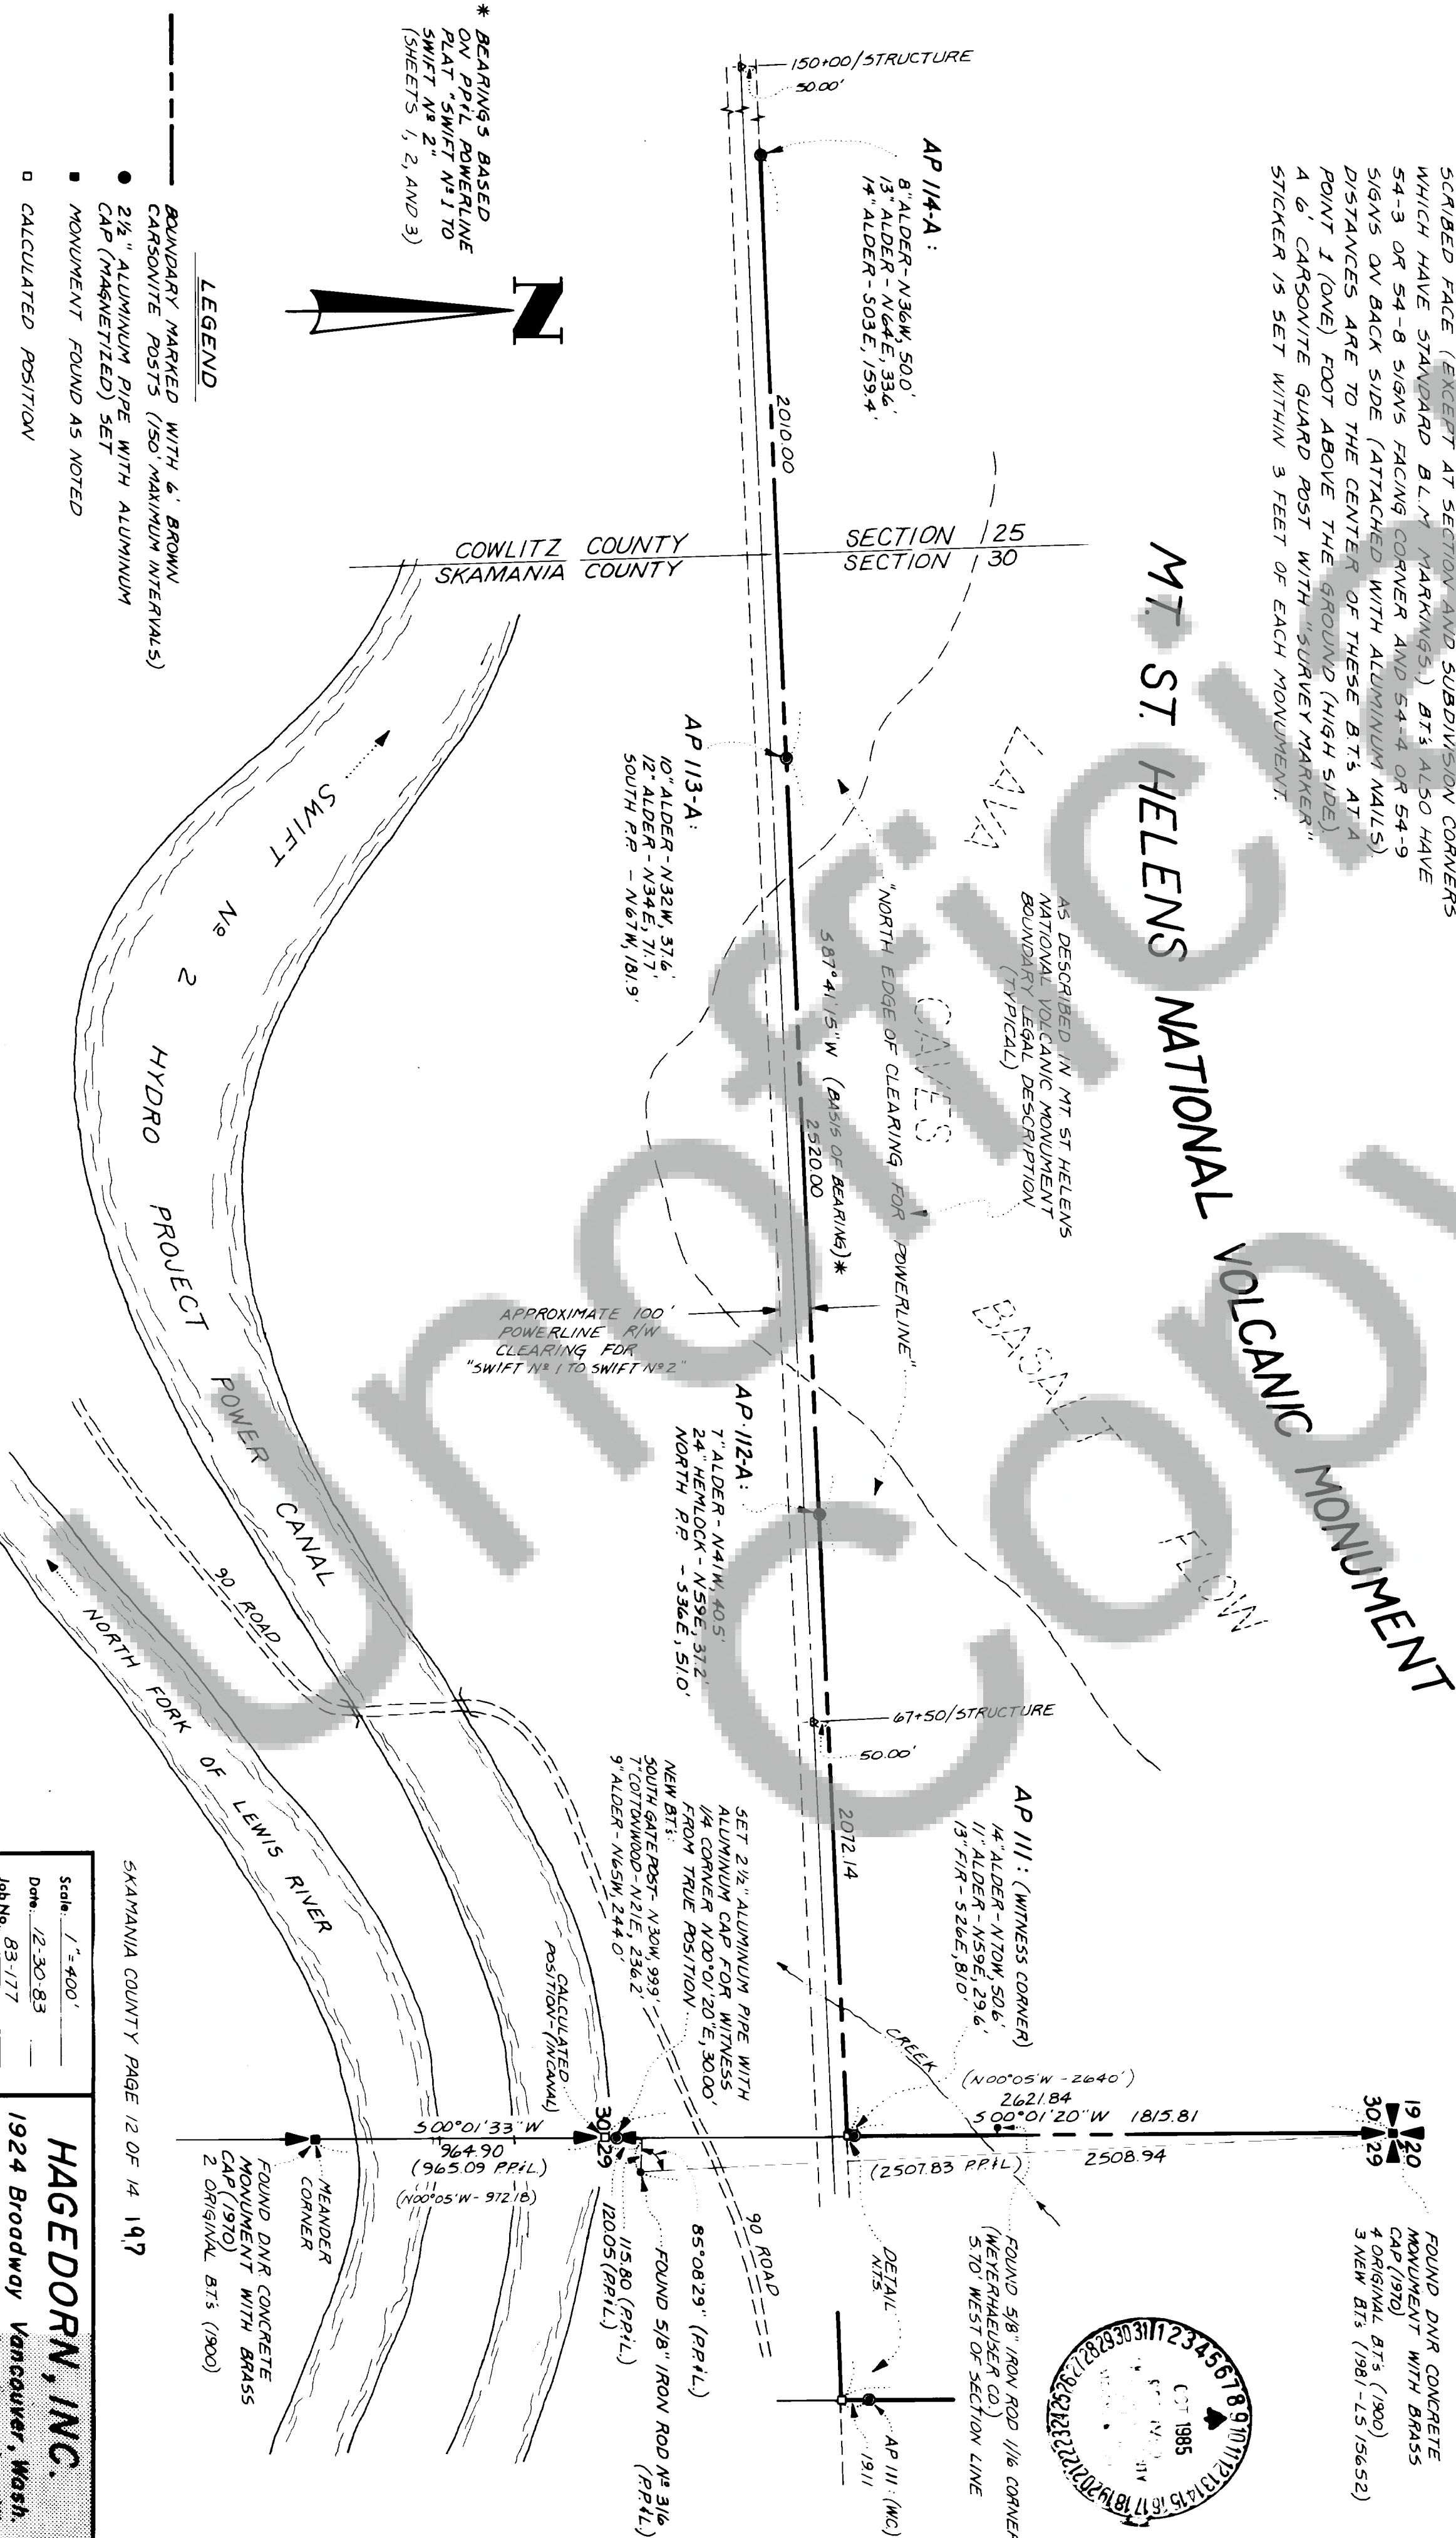

SEE SHEET 2 OF 10 FOR CERTIFICATE

Scale: 1" = 400'

Date: 12-30-83

Job No. 83-177

Calc. By: R.C.S.

Drawn By: R.C.S.

Checked By: B.P.T.

Sheet 1 of 10

HAGEDORN, INC.

1924 Broadway Vancouver, Wash.

1017 Washington Way Longview, Wash.

Ph. (206) 696-4428, Vancouver

(206) 425-1181, Longview

(509) 283-6778, Portland, Or.

LAND SURVEYORS, Subdivision, Boundaries, Control, Topography, Construction Surveys, & Road Layout

11

W.V.

A



W

in

C

Section 1


100

•

Check

Sheet

MT. ST. HELENS NATIONAL VOLCANIC MONUMENT BOUNDARY IN SECTION 6, T.7N., R.5E., WM., SECTION 31, T.8N., R.5E., WM., AND SECTION 36, T.8N., R.4E., WM., SKAMANIA AND COWLITZ COUNTIES, STATE OF WASHINGTON SHEET 5 OF 10

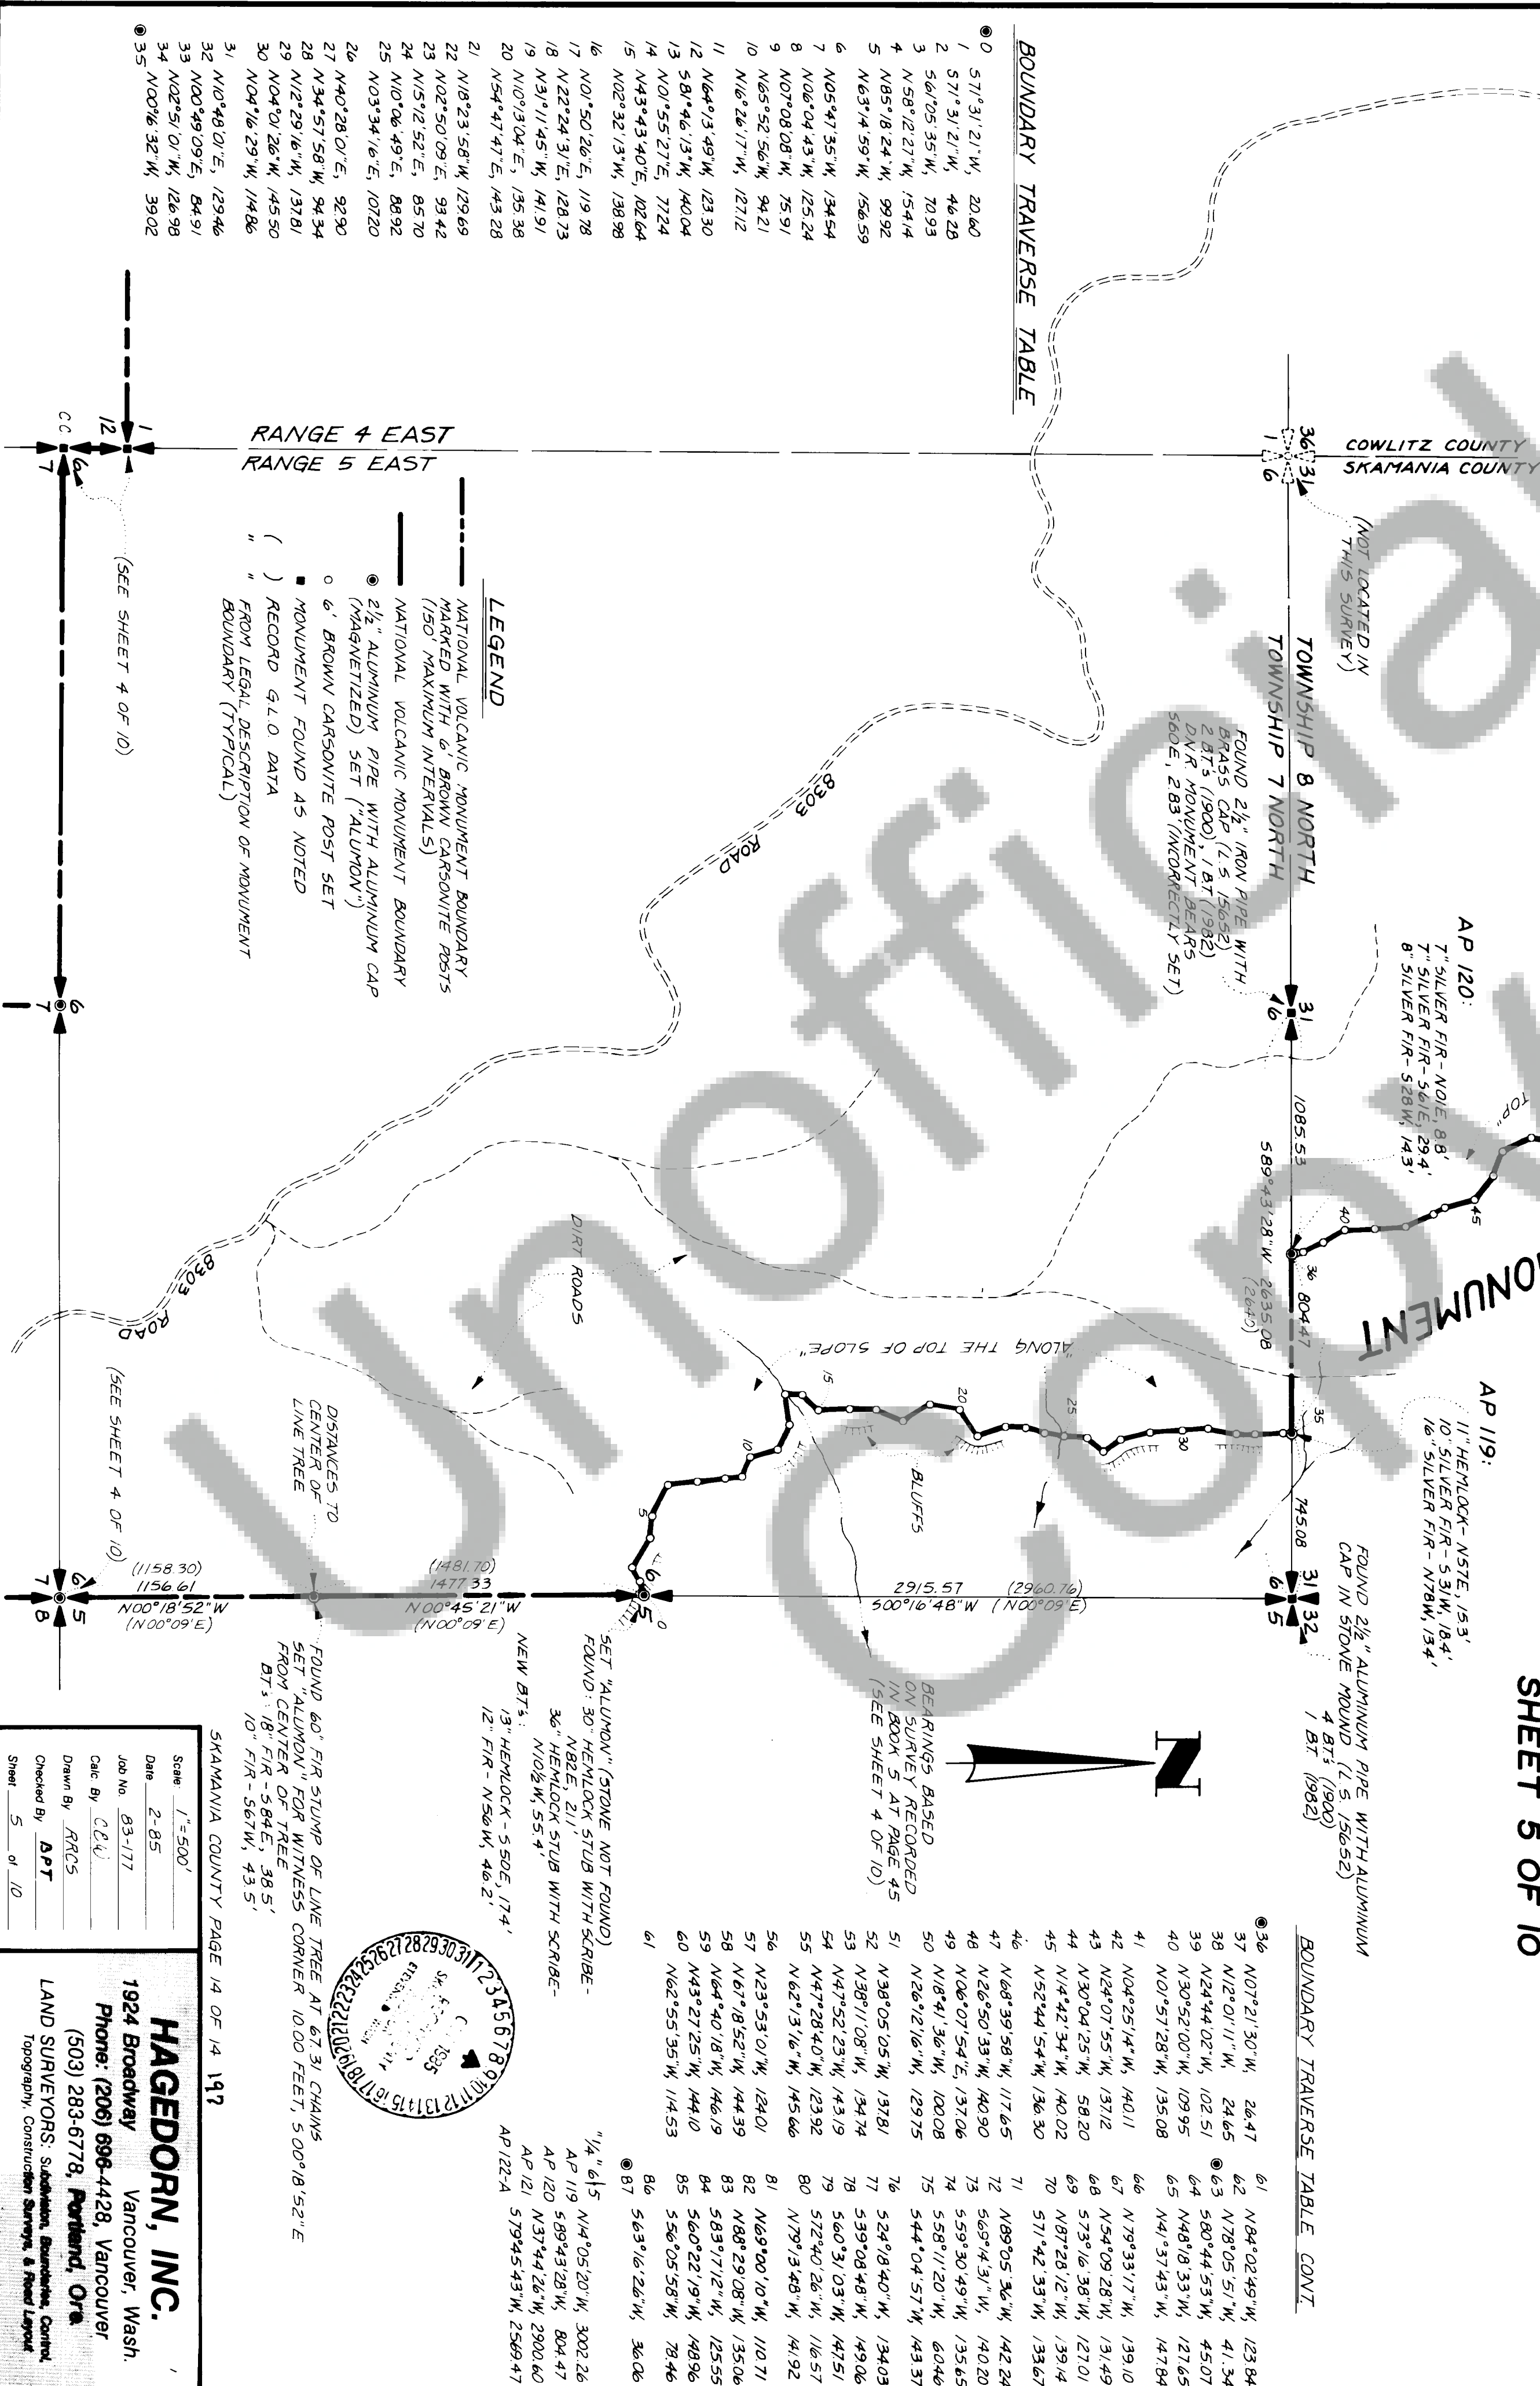

BRUNING 40-5253

Scale: 1"=500'

Date: 2-85

Job No.: 83-177

Calc. By: C.E.V.

Drawn By: R.G.C.

Checked By: A.P.T.

Sheet: 5 of 10

HAGEDORN, INC.

1924 Broadway Vancouver, Wash.

Phone: (206) 696-4428, Vancouver

(503) 283-6778, Portland, Ore.

LAND SURVEYORS: Subdivision, Boundary, Control

Topography, Construction Surveys, & Road Layout