


FILED FOR RECORD
SKAMANIA CO. WASH
BY TERRA SURVEYING

Aug 27 12 30 PM '86
d. Dub, Dep.
AUDITOR
MARY M. OLSON

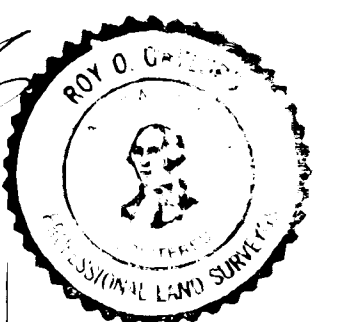

BASIS OF BEARING
BOOK 1, PAGE 136 OF SURVEYS

SURVEY LOCATION
N 1/2, SEC 19, T3N,
R 10E, WM, SKAMANIA
COUNTY, WA.

- LEGEND
- FOUND MONUMENT AS NOTED.
 - SET 3/8"x30" IRON ROD WITH CAP
 - CALCULATED, NOT SET OR FOUND.
 - POSTED LINE
 - USCE 45 CORPS OF ENGINEERS CH. CHAINS 1=66'
 - E CENTERS LINE
 - USCE = 45 CORPS OF ENGINEERS

FOUND CALCULATED 1/4 CORNER OF SURVEY BK 1, PG 136 NO-5301E @ 27.62' FROM THE CALCULATED.

THROUGH THE EFFORTS OF GRACE MILLER, CLARK ZIGLER, & THE MC VAY BROTHERS, (ALL LONG TIME RESIDENTS), THIS 1/4 CORNER'S POSITION MAY BE MORE ACCURATELY POSITIONED UPON THE GROUND.

TIED USCE BRASS CAP 1920 @ SEC CORNER.

TERRA SURVEYING
DATE: APRIL, 1986
SCALE: 1"=300'
PROJECT: 8605
P.O. BOX 617, HOOD RIVER, OR.
(503) 386-4531

SURVEYOR'S CERTIFICATE
THIS MAP CORRECTLY REPRESENTS A SURVEY MADE BY ME OR UNDER MY DIRECTION IN CONFORMANCE WITH THE REQUIREMENTS OF THE SURVEY RECORDING ACT AT THE REQUEST OF S-K ORCHARDS IN APRIL, 1986
(SIGNED AND SEALED) *Roy O. Campbell*
CERTIFICATE NUMBER 18731


AUDITOR'S CERTIFICATE
FILED FOR RECORD THIS _____ DAY OF _____
19____ AT _____ M. IN BOOK _____ OF _____
AT PAGE _____ AT THE REQUEST OF _____
(SIGNED) _____ COUNTY AUDITOR

SURVEY FOR
S - K ORCHARDS
10 GEORGE ING
WHITE SALMON, WA.

101743

101743

Book 2 Surveys Page 242

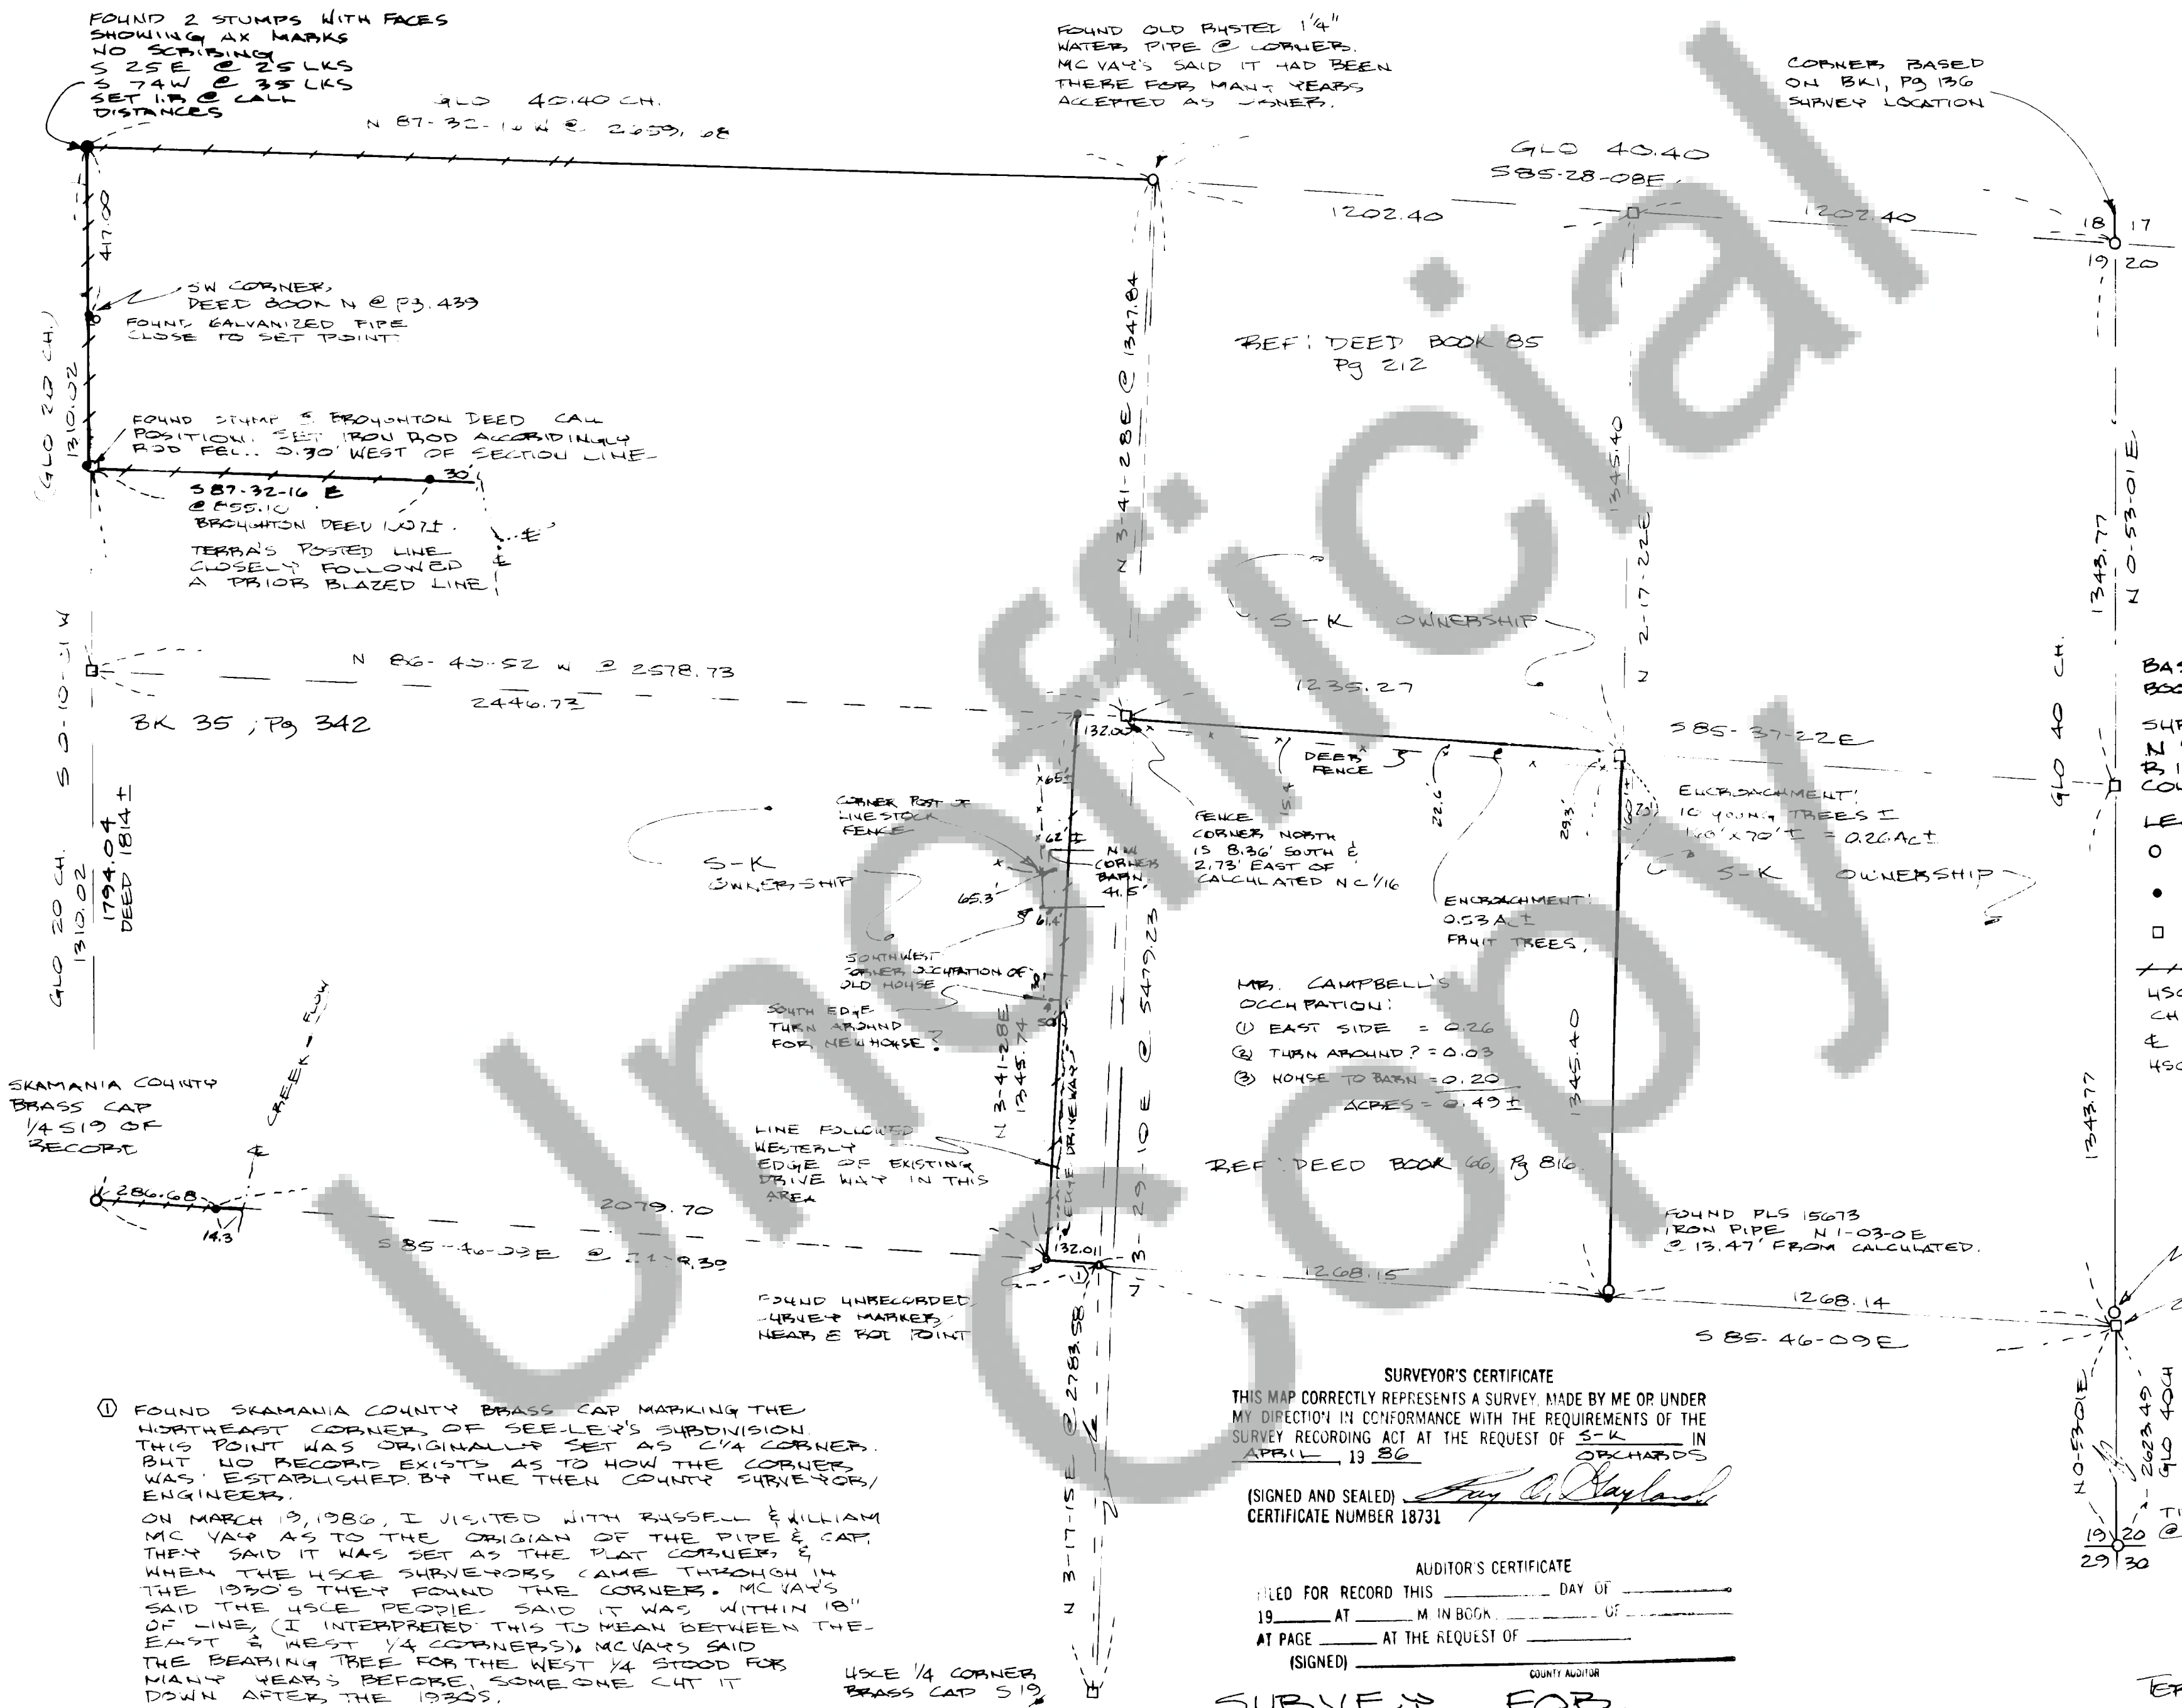

① FOUND SKAMANIA COUNTY BRASS CAP MARKING THE NORTHEAST CORNER OF SEE-LEY'S SUBDIVISION. THIS POINT WAS ORIGINALLY SET AS 1/4 CORNER, BUT NO RECORD EXISTS AS TO HOW THE CORNER WAS ESTABLISHED BY THE THEN COUNTY SURVEYOR/ENGINEER.
ON MARCH 13, 1986, I VISITED WITH RUSSELL & WILLIAM MC VAY AS TO THE ORIGIN OF THE PIPE & CAP. THEY SAID IT WAS SET AS THE PLAT CORNER & WHEN THE USCE SURVEYORS CAME THROUGH IN THE 1930'S THEY FOUND THE CORNER. MC VAY'S SAID THE USCE PEOPLE SAID IT WAS WITHIN 18" OF LINE. (I INTERPRETED THIS TO MEAN BETWEEN THE EAST & WEST 1/4 CORNERS). MC VAY'S SAID THE BEARING TREE FOR THE WEST 1/4 STOOD FOR MANY YEARS BEFORE, SOMEONE CUT IT DOWN AFTER THE 1930'S.
I, THEREFORE, ACCEPTED THE CAP AS THE CENTER 1/4 CORNER, (EVEN IF IT IS 9.64' EAST OF LINE) & CONSIDER THE EAST 1/4 CORNER OBLITERATED AND NOT LOST AS THE BOOK 1, PG 136 OF SURVEY'S SHOWS.

USCE 1/4 CORNER
BRASS CAP S 19
CALCULATED FROM
BOOK 1 @ 264 SURVEY