

Book 2 Surveys Page 250

102305

102305

2 250

FILED FOR RECORD
SKAMANIA CO. WASH
BY BISHOP SURVEYING
Dec 5 3 50 PM '86
D. New, Rep
AUDITOR
GARY M. OLSON



LEGAL DESCRIPTION

BEGINNING AT A 2 1/2" GAL. STEEL PIPE W/ BRASS CAP AT THE SOUTHEAST CORNER OF THE NW1/4NE1/4 OF SEC. 27, T. 4 N., R. 7 E., W.M. SKAMANIA CO., WA.; THENCE ALONG THE SOUTH LINE OF SAID NW1/4NE1/4 S89-52-52W 1301.32 FEET TO A FENCE; THENCE ALONG SAID FENCE S0-07-08E 16.00' TO THE CORNER THEREOF; THENCE CONTINUING ALONG SAID FENCE N89-27-21E 606.38 FEET; THENCE N88-55-59E 695.04 FEET TO THE POINT OF BEGINNING.

SEE BOOK 2 PAGE 44 SURVEYS FOR SECTION SUBDIVISION AND BASIS OF BEARINGS

● 2 1/2" X 30" GAL STEEL PIPE WITH A 2 1/2" BRASS CAP
SEE LAND CORNER RECORD FORM FOR ACCESSORIES

FENCE

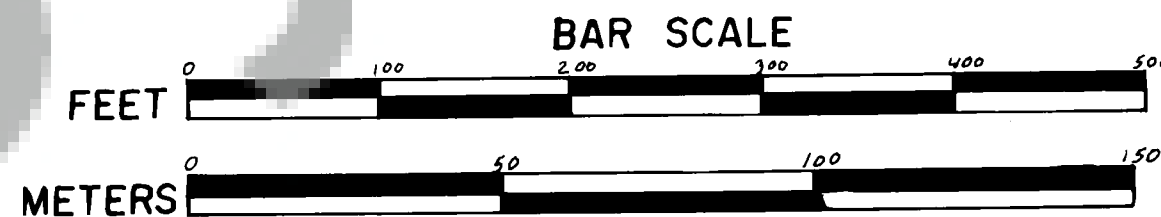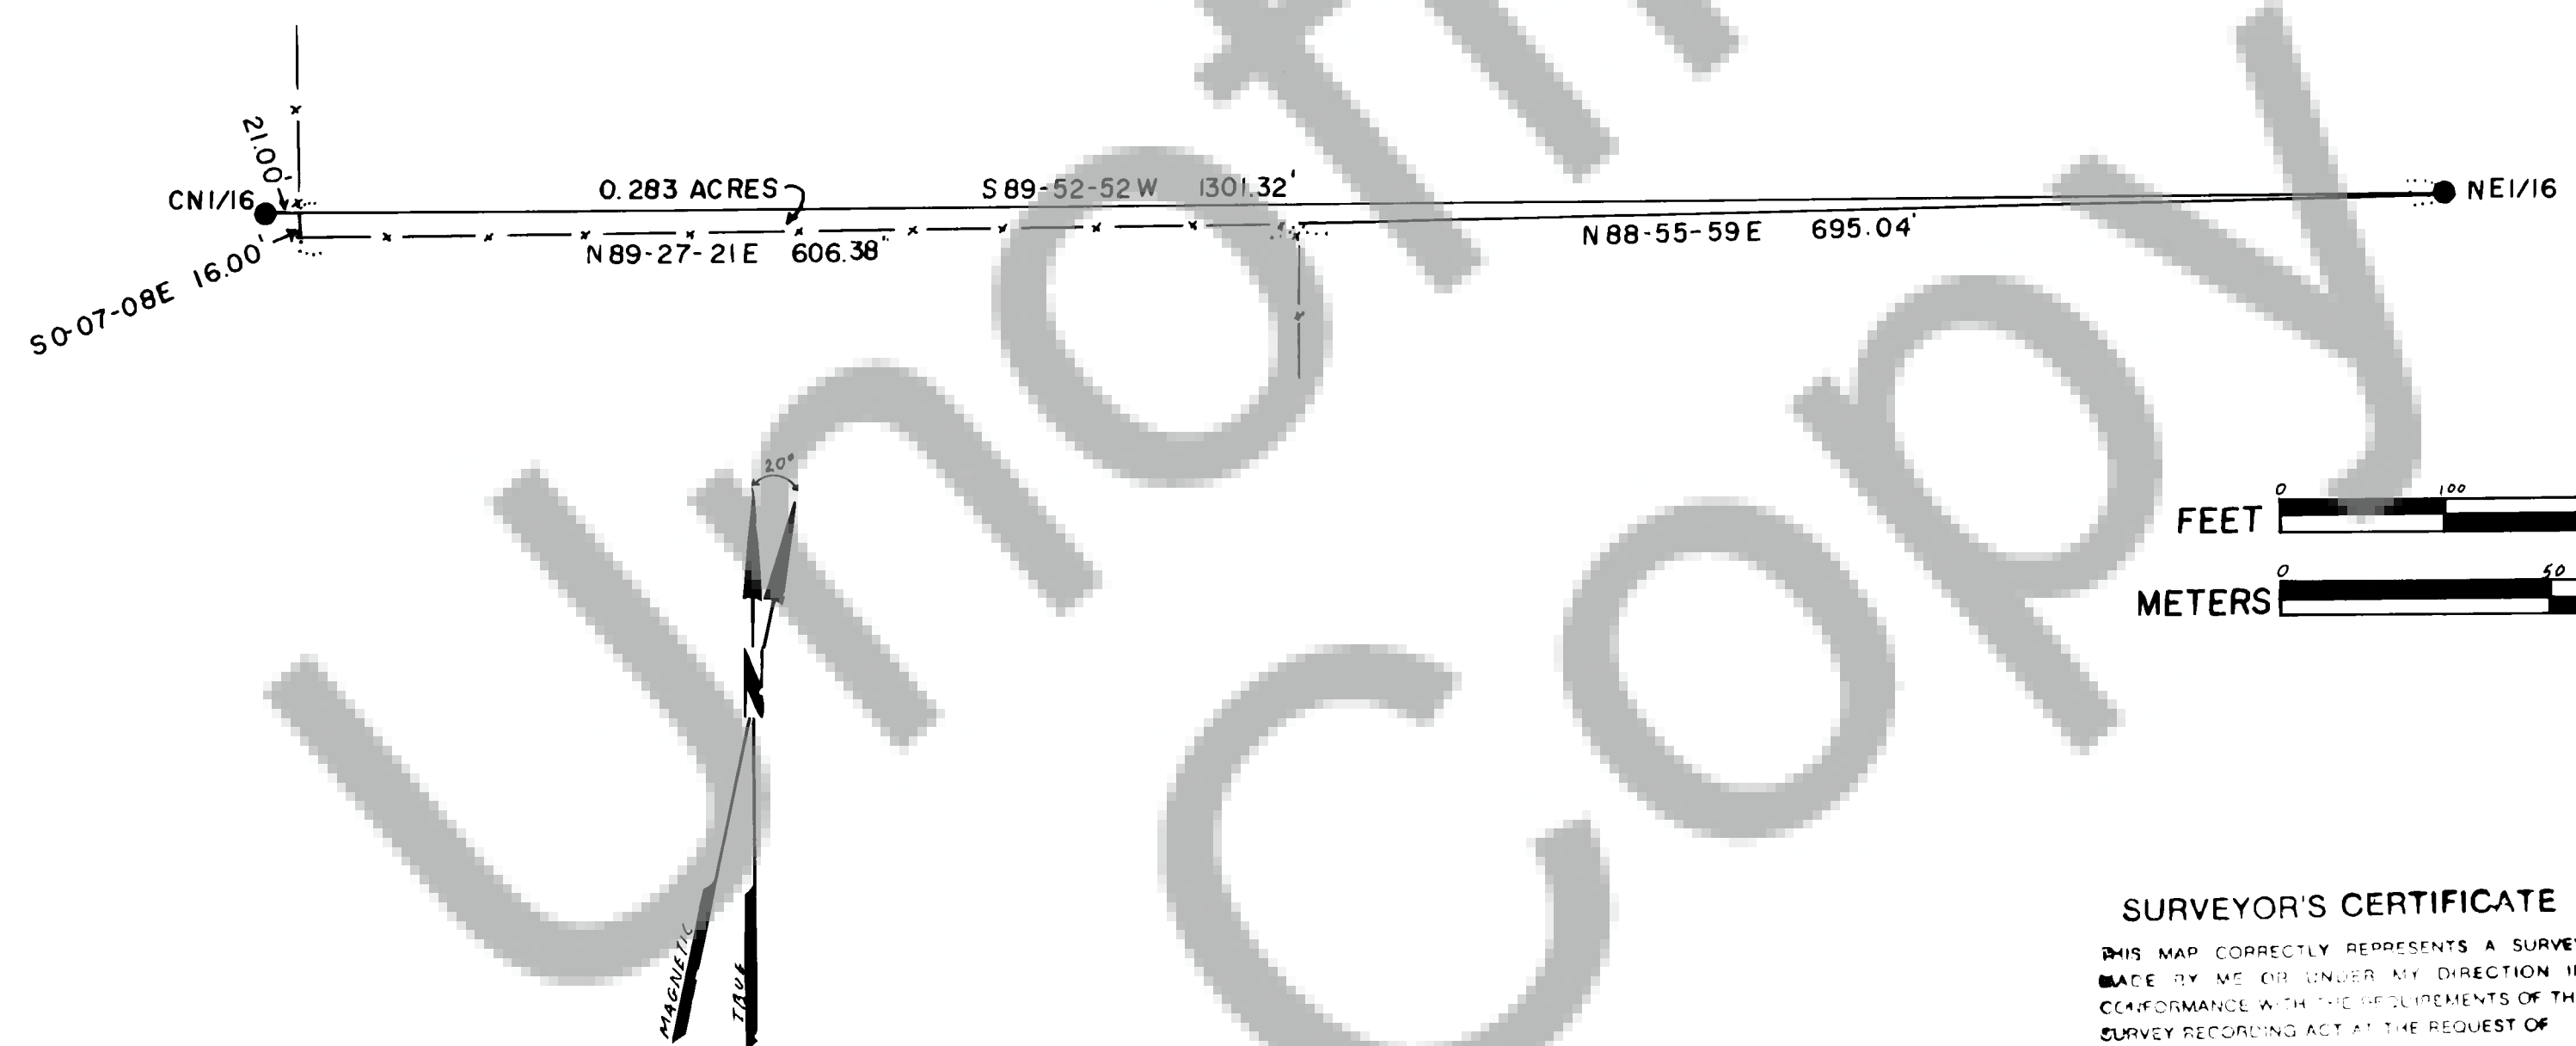

SURVEYOR'S CERTIFICATE
THIS MAP CORRECTLY REPRESENTS A SURVEY
MADE BY ME OR UNDER MY DIRECTION IN
CONFORMANCE WITH THE REQUIREMENTS OF THE
SURVEY RECORDING ACT AT THE REQUEST OF
USDA FOREST SERVICE IN SKAMANIA CO.



Larry D. Bishop
PLS 16337

AUDITOR'S CERTIFICATE
FILED FOR RECORD THIS _____ DAY OF _____
AT _____ OF _____
AT THE REQUEST OF _____
OF _____
COUNTY AUDITOR

PLAT OF SURVEY
U.S. F. S. / SHEPARD EXCHANGE
U.S. FOREST SERVICE TO SHEPARD
LOCATION: NW1/4NE1/4 SEC. 27, T. 4 N., R. 7 E., W.M.
SKAMANIA COUNTY, WA.

BISHOP SURVEYING, INC.
P.O. BOX 729 HOOD RIVER, OR. 97031
(503) 386-5122
DATE: NOV 12, 1986
PROJECT 81044