
100839

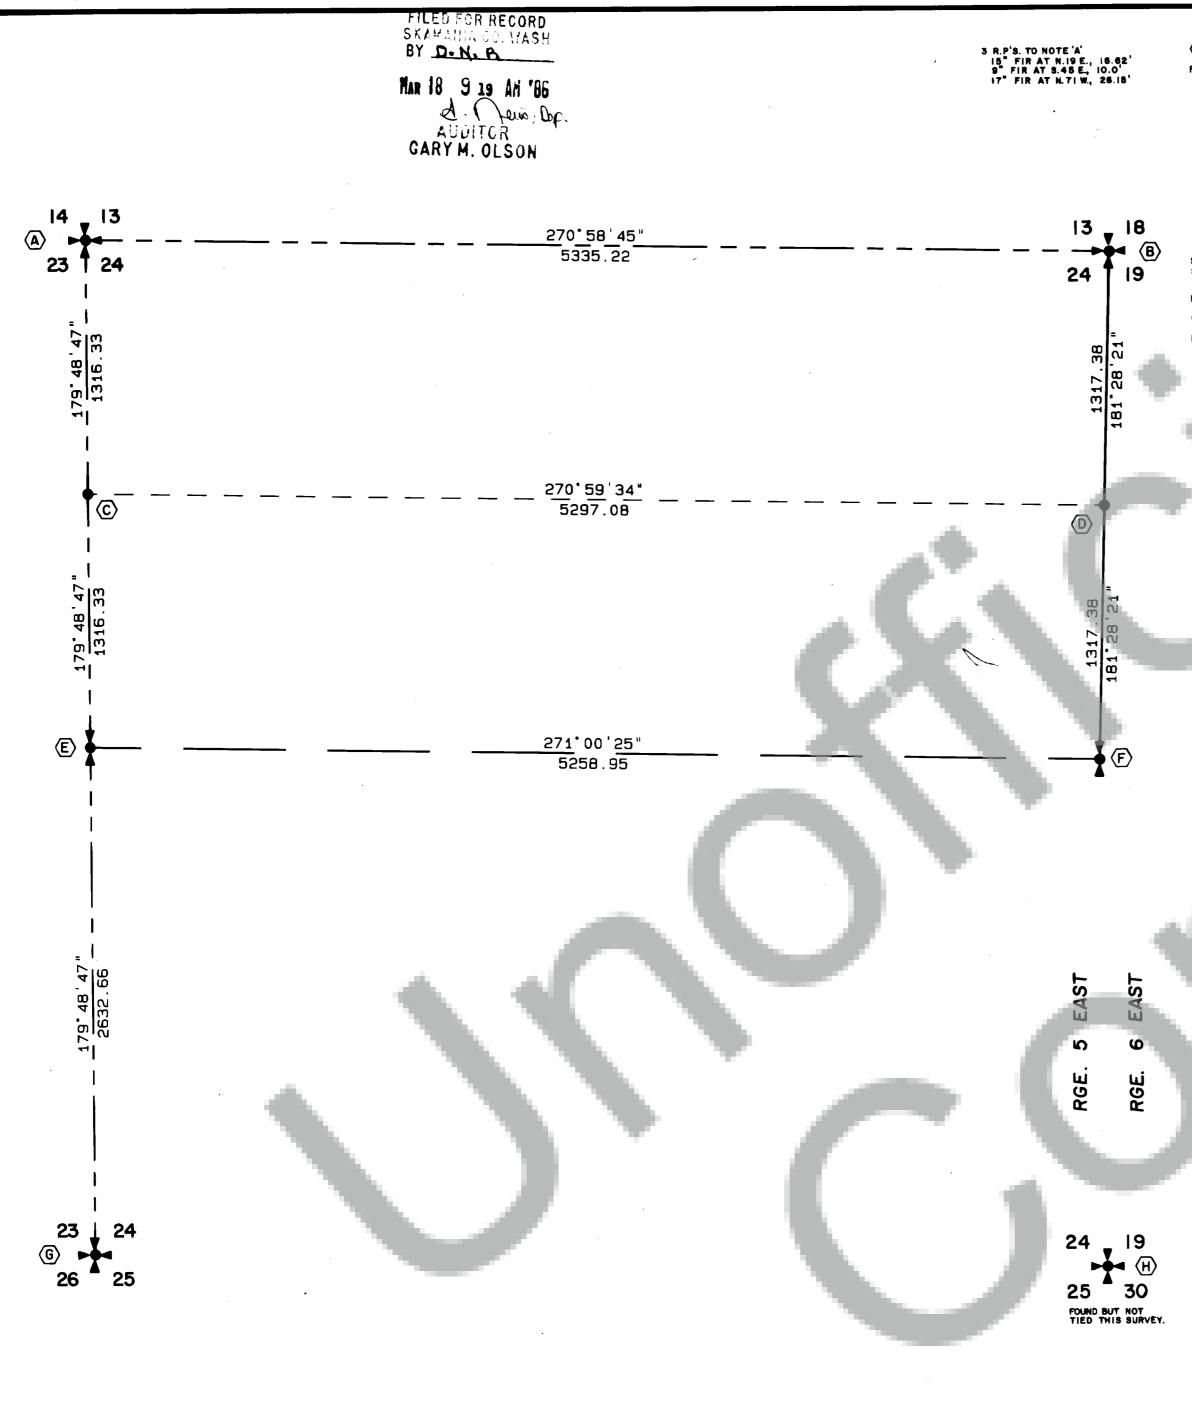

FD: 1 5/8" 0.D. IRON PIPE SET TO REPLACE A 3/4" IRON PIPE SET IN 1874 BY JERRY OLSON, PLS #9025 FROM 3 FOUND BEARING TREE STUBS AS NOTED IN BOOK 13 OF PLATS AT PAGE 4, RECORDS OF SKAMANIA COUNTY. HELD FOUND PIPE FOR CORNER. UNSTAMPED 4"X4" DNR CONCRETE MONUMENT FOUND LAYING ON GROUND. 1" I.D. PIPE AT S.85 E., 193.26 FT. SET BY DOUBLE PROPORTION IN 1960 BY BERT MASON, JR. NOT ACCEPTED THIS BERT MASON, JR. NOT ACCEPTED THIS SURVEY.

40" ROTTED FIR BEARING TREE STUMP
AT N.SS E., 7.0 FT.
40" ROTTED FIR BEARING TREE STUMP
AT S.47 E., 19.0 FT.
BEARING TREE STUMP HOLE AT S.70 W.,
19.0 FT. SET 4" X 4" DNR CONCRETE MONUMENT WITH STAMPED BRASS CAP TO REPLACE FOUND AND ACCEPTED | 8/8" IRON PIPE, R.P'S. ABOVE TO THE LEFT.
F.B. 600.25A P.55 FD: 4"X4" DNR CONCRETE MONUMENT WITH STAMPED BRASS CAP SET IN 1975 BY ZOLTAN KOSA, PLS #9871 FROM FOUND BEARING TREES AS NOTED ON LAND CORNER RECORD FILED UNDER A.F. #80700. 30" HEMLOCK BEARING TREE STUMP AT N.42 E., 25.0 FT. SE' HEMLOCK BEARING TREE STUMP AT S.84 E. S.9 FT. 24 HEMLOCK BEARING TREE STUB AT S.88 W. 27.7 FT. HEMLOCK BEARING TREE UPROOT AT N.74 W. . 37.6 FT. 19" HEMLOCK AT N.22 E. . 18.77' 31" HEMLOCK AT \$.20 E., 10.78" 20" HEMLOCK AT \$.72 W., 27.22" 11" HEMLOCK AT N.32 W., 4.25" F.B. 800.26 P.54 FD: 1 1/4" O.D. IRON PIPE AT \$.84 E., 143.90 FT. SET IN 1960 BY BERT MASON, JR., USING A CALCULATED CORNER POSITION 1/4 MILE NORTH. NOT ACCEPTED THIS SURVEY.
SET DAR ALUMINUM MONUMENT AT CALCULATED 3 RP'S.: 12" FIR AT S.15 W., 36.77'
11" FIR AT N.72 W., 28.65'
F.B. 600.26 P.40 FD: 1/2" REBAR WITH STAMPED CAP SET IN
1980 BY JACK SCHINCKE, PLS #19518
AT N.47 E., 0.16 FT. FROM DNR
CALCULATED CORNER POSITION. FOUND
REBAR WAS REMOVED THIS SURVEY TO
ALLOW FOR SETTING OF DNR MONUMENT.
NO RECORD OF SURVEY FOUND FOR 1/2" REMAR.

1/2" I.D. IRON P1PE AT S.29 E.,

7.04 FT. SET IN 1950 BY BERT MASON,
JR. NOT ACCEPTED THIS SURVEY,

SET DNR ALUMINUM MONUMENT AT CALCULATED
CORNER POSITION. 3 RP'S.: 14" HEMLOCK AT EAST, 9.54' 19" HEMLOCK AT S.44 W., 35.83'
13" HEMLOCK AT N.12 W., 11.60'
F.8. 600.26 P.46 DEPARTMENT OF FISHERIES PIPE WITH CAP AT N.36 E., 8.39 FT. NOT ACCEPTED THIS SURVEY AS D.O.F. USED AN INCORRECT POSITION AT CORNER 1/2 MILE TO THE SOUTH.

1 5/8" IRON PIPE AT S.86 E., 96.14 FT. SET IN 1960 BY BERT MASON, JR., USING A CALCULATED CORNER 1/2 MILE TO THE NORTH. NOT ACCEPTED THIS SURVEY. SURVEY.
SET DNR ALUMINUM MONUMENT AT CALCULATED MID POINT CORNER POSITION. 4 RP'S.: 21" FIR AT S.89 E.. 35.77' 8" CEDAR AT S.5 W.. 1.50' 28" FIR AT S.88 W.. 29.73' 20" HEMLOCK AT N.55 W.. 3.40' FD: 4"X4" DNR CONCRETE MONUMENT WITH STAMPED BRASS CAP SET IN 1970 BY C.E. WHITTEN, PLS #12412 FROM 2 FOUND BEARING TREES. HELD FOR CORNER. 41" CEDAR BEARING TREE AT \$.40 E.. 35.9 FT. 36" CEDAR BEARING TREE STUMP AT S.45 W., 32.8 FT. 3 RP'S.: 43" FIR STUMP AT N.43 E., 26.10' 6" CEDAR AT S.46 W., 12.78' 32" FIR AT N.54 W., 16.46' F.B. 600.26 P.53

FD: 1/2" IRON PIPE SET BY HERMAN MUNCH,
LOCAL LANDOWNER AT N.8 W., 5.46 FT.
AT APPROXIMATE CORNER POSITION. NOT
ACCEPTED THIS SURVEY.
DEPT. OF FISHERIES PIPE WITH CAP AT
N.40 E., 16.88 FT., SET FROM
"3 BEARING TREE STUMPS". NOT
ACCEPTED THIS SURVEY AS FOUND STUMP
AT G.L.O. BEARING AND DISTANCE SW
OF D.O.F. PIPE IS TOO SMALL TO BE
THE ORIGINAL BEARING TREE AND NO
STUMPS WERE FOUND AT G.L.O. NW OR
NE QUADRANT.
SET DNR ALUMINUM MONUMENT AT CALCULATED STUMPS WERE FOUND AT G.L.O. NW OR

NE QUADRANT.

SET DNR ALUMINUM MONUMENT AT CALCULATED

CORNER POSITION FROM TIES TO 1970

CHARLES REYNOLDS POSITION USING ROCK

AND COORDINATES FOR CORNER POSITION.

CORNER SHOWN ON THE FOLLOWING:

1912 - ROCK IS SHOWN AS CORNER BY

CLARK LABARRE. COUNTY SURVEYOR.

AS NOTED IN FIELD BOOK 18.

1938 - B.P.A. SHOWS ROCK AS CORNER.

1955 - DNR CORNER RECORDS NOTE ROCK AS

CORNER.

1955 - B.L.M. NOTES ROCK AS CORNER.

1960 - BERT MASON, JR. L.S. #5266 USES

ROCK AS CORNER.

1970 - CHARLES REYNOLDS USES AND

COORDINATES ROCK AS CORNER.

ROCK USED AS CORNER HAS SINCE BEEN

MOVED BY LOGGING ACTIVITY AND WAS NOT

FOUND DURING THIS SURVEY. 9'5.: 55" FIR AT N.47 E., 24.79' 5 1/2" ALDER AT S.20 E., 14.71' 4 1/2" HEMLOCK AT S.55 W., 40.71' 91" FIR AT N.10 W., 46.96' F.B. 600.26 PP. 58-59 FD: 4"X4" DNR CONCRETE MONUMENT WITH STAMPED BRASS CAP SET IN 1969 BY C.E. WHITTEN, REPLACING A FOUND RUSTED G.L.O. PIPE, NOT TIED THIS SURVEY.

32" FIR BEARING TREE STUMP WITH
SCRIBING AT N.62 E., 24.0 FT. TO FACE.

42" CEDAR BEARING TREE STUMP AT
N.68 W., 48.4 FT. TO NEAR EDGE.
48" HEMLOCK BEARING TREE STUMP AT
S.69 E., 49.0 FT. TO NEAR EDGE.
F.B. 600.25A P.56

SCALE: 1" = 500" BASIS OF MERIDIAN:

Ties to the following DNR control stations: # 2- 2N. - 5E (1970)

1 - 2N. - 4E. (1971) # 3- 2N. - 5E. (1985)


True North: -1º 11' 43" at W I/4 corner of Section 24.

Grid Factor: 0.999977599

DESCRIPTION OF STATE OWNERSHIP SW 1/4 SE 1/4

S 1/2 of NW 1/4 S 1/2 of NE 1/4 all in Section 24, T. 2 N., R. 5 E., W. M.

G.L.O. Corner Symbols:

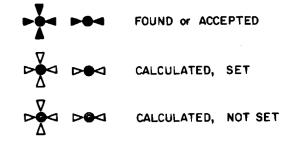

LEGEND

Set - Indicates standard D.N.R. monument unless otherwise noted.

STANDARD D.N.R. MONUMENTS ARE:

2%" O.D. aluminum alloy pipe with "breakaway" plastic base.

3%" diameter aluminum alloy cap stamped with proper corner identification, permanent, vertically oriented magnets are included in the monument base and cap.

STANDARD D.N.R. CAPS ARE:

3%" diameter aluminum alloy disks with a vertically oriented magnet and stamped with proper corner identification set as noted.

D.N.R. concrete monuments are 3" diameter with brass cap stamped with proper corner identification. D.N.R. iron pipes are 1" diameter with brass cap stamped with proper corner identification.

AUDITOR'S CERTIFICATE

Filed for record this _IBIN day of __MARCH______, 19 86____ at 9:19 A M. in Book _____ of Surveys at page 232 at the request of the Washington State Department of Natural Resources.

100839 Auditor's File Number Skamania County Auditor

SURVEYOR'S CERTIFICATE

This map correctly represents a survey made by me or under my direction in conformance with the requirements of the Survey Recording Act at the request of the Department of Natural Resources in <u>January 7</u>, 19 <u>26</u>.

H. Shomos Laid h H. Thomas Laird Jr., P.L.S.

21490 Certificate Number



SURVEYED BY:

DRAWN BY: B. Erik Nedergard

A SURVEY IN SECTION 24 TOWNSHIP 2 NORTH, RANGE 5 EAST, W.M.

Thomas Laird Jr., P.L.S

STATE OF WASHINGTON · DEPARTMENT OF NATURAL RESOURCES

CHECKED BY: H.Thomas Laird Jr., P.L.S

DATE: 30 December 1985