

SKAMANIA COUNTY
BRASS CAP

FILED FOR RECORD
SKAMANIA CO. WASH.
BY **ROBERT W. GLAESER**


FEB 23 10 23 AM '87

d. N. WARREN
AUDITOR
GARY M. OLSON

SURVEY

IN

GOVERNMENT LOT 2, WEST 1/2, SECTION 11,
T. 1N., R. 5E., W.M.,
SKAMANIA COUNTY, WASHINGTON

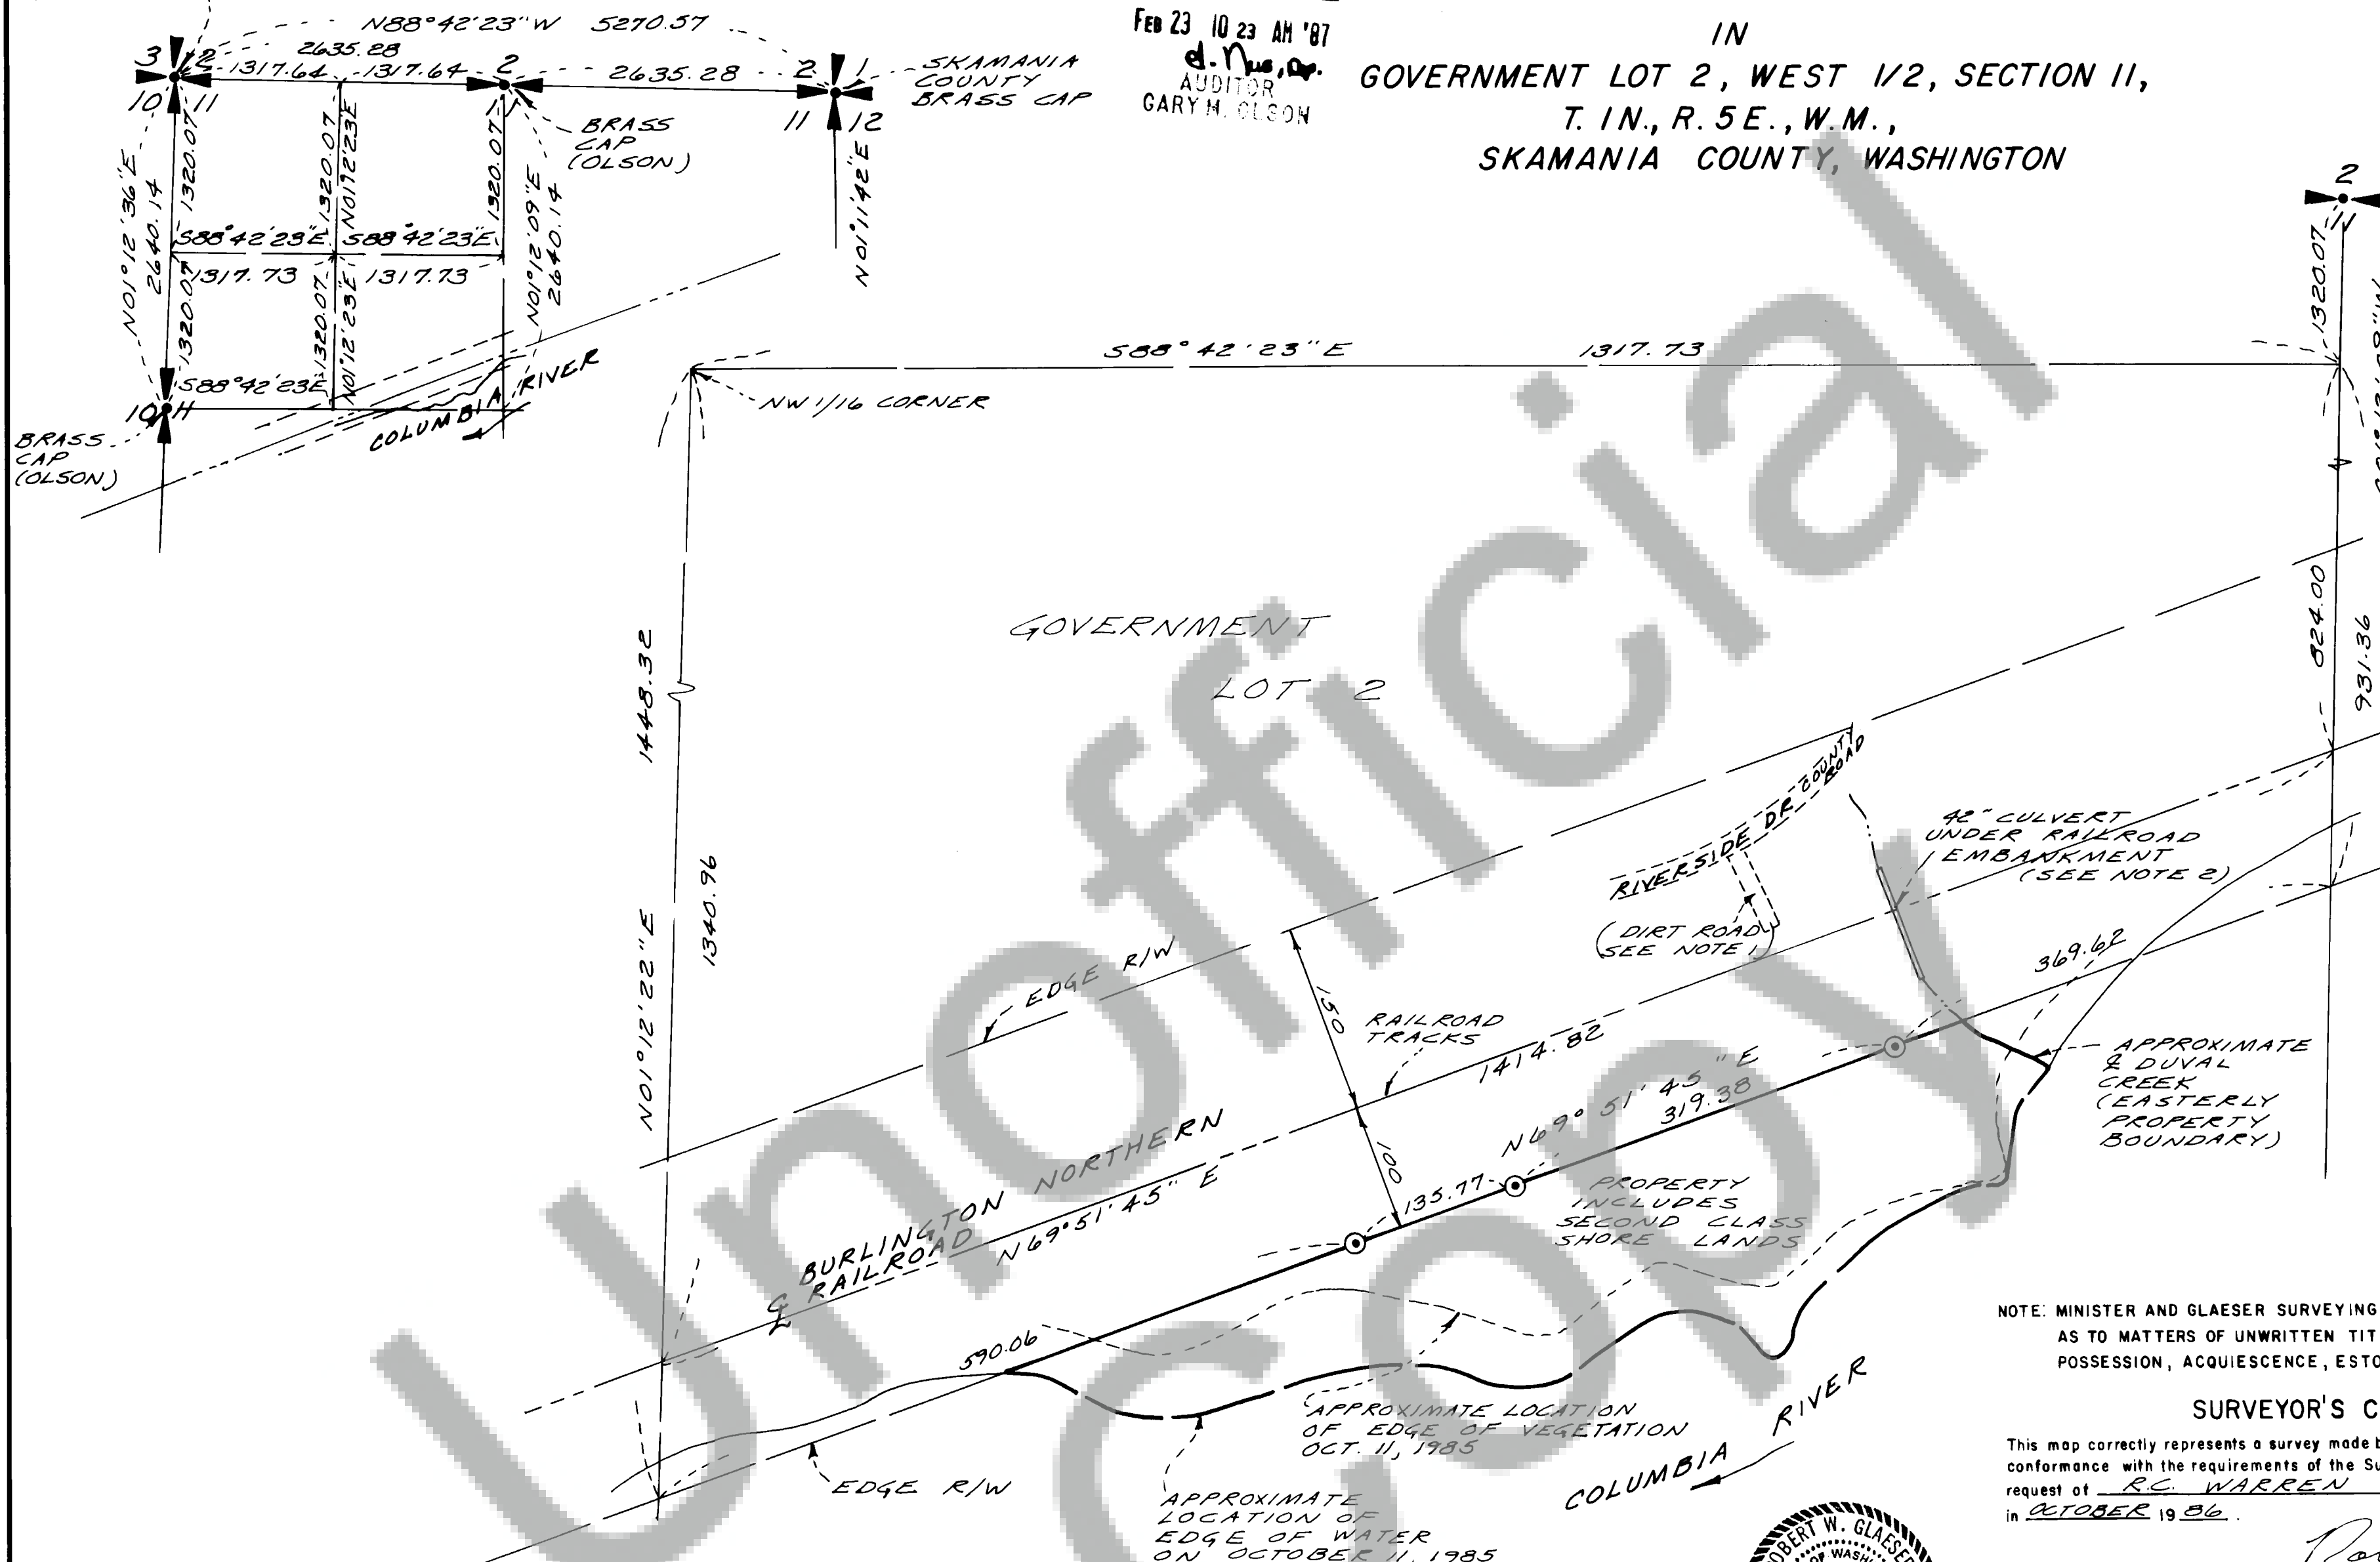

NOTE 1: PERMIT NUMBER 221271, DATED APRIL 1976 GRANTS TO R.C. WARREN A ROADWAY CROSSING TO BE LOCATED AT STATION 1443+07.4; THE EXISTING DIRT ACCESS ROAD IS LOCATED AT APPROXIMATE STATION 1433+07.5.

NOTE 2: THE RAILROAD RIGHT-OF-WAY MAPS SHOW A 42" DIAMETER CULVERT WHICH IS 96 FEET LONG LOCATED AT STATION 43+86; PERMIT NUMBER 221272 DATED APRIL 1976 GRANTS R.C. WARREN THE RIGHT TO CONSTRUCT, MAINTAIN AND OPERATE A (ONE) INCH WATER LINE TO BE LOCATED AT STA 1443+86.4.

DEED REFERENCE:
GRANTOR: W.B. FOWLER
GRANTEE: R.C. WARREN
BOOK 68, PAGE 954
BOOK 69, PAGE 26

⊙ INDICATES 1/2" IRON ROD WITH PLASTIC CAP SET

NOTE: MINISTER AND GLAESER SURVEYING, INC. MAKES NO WARRANTIES AS TO MATTERS OF UNWRITTEN TITLE SUCH AS ADVERSE POSSESSION, ACQUIESCENCE, ESTOPPEL, ETC.

SURVEYOR'S CERTIFICATE

This map correctly represents a survey made by me or under my direction in conformance with the requirements of the Survey Recording Act at the request of R.C. WARREN in OCTOBER 1986.

Robert W. Glaeser
ROBERT W. GLAESER -
PROFESSIONAL LAND
SURVEYOR - L.S.# 15024


AUDITOR'S CERTIFICATE

Filed for record this _____ day of _____ 19____ at _____ M.
in Book _____ of _____ at page _____ at the request of
Minister and Glaeser Surveying, Inc.

Deputy County Auditor



SCALE: 1"=100'
JOB N° 85-69
DATE: 1-30-86
CALC BY: RWG
DRAWN BY: RJH
CHECKED BY: _____
SHEET 1 OF 1

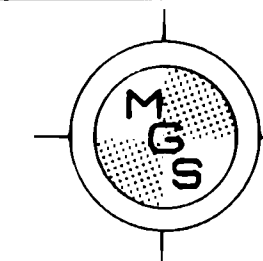

MINISTER-GLAESER
SURVEYING INC.
2515 EAST EVERGREEN BLVD.
VANCOUVER, WA. 98661
(206) 694-3313