


FILED FOR RECORD
SKAMANIA CO. WASH
BY ROBERT GLAESER
FEB 23 10 27 AM '87
AUDITOR
GARY M. GLASON

SURVEY

IN A PORTION OF THE
NW 1/4, SW 1/4, SECTION 26, AND THE
NE 1/4, SE 1/4, SECTION 27
BOTH IN T.2N., R.5E., W.M.,
SKAMANIA COUNTY, WASHINGTON

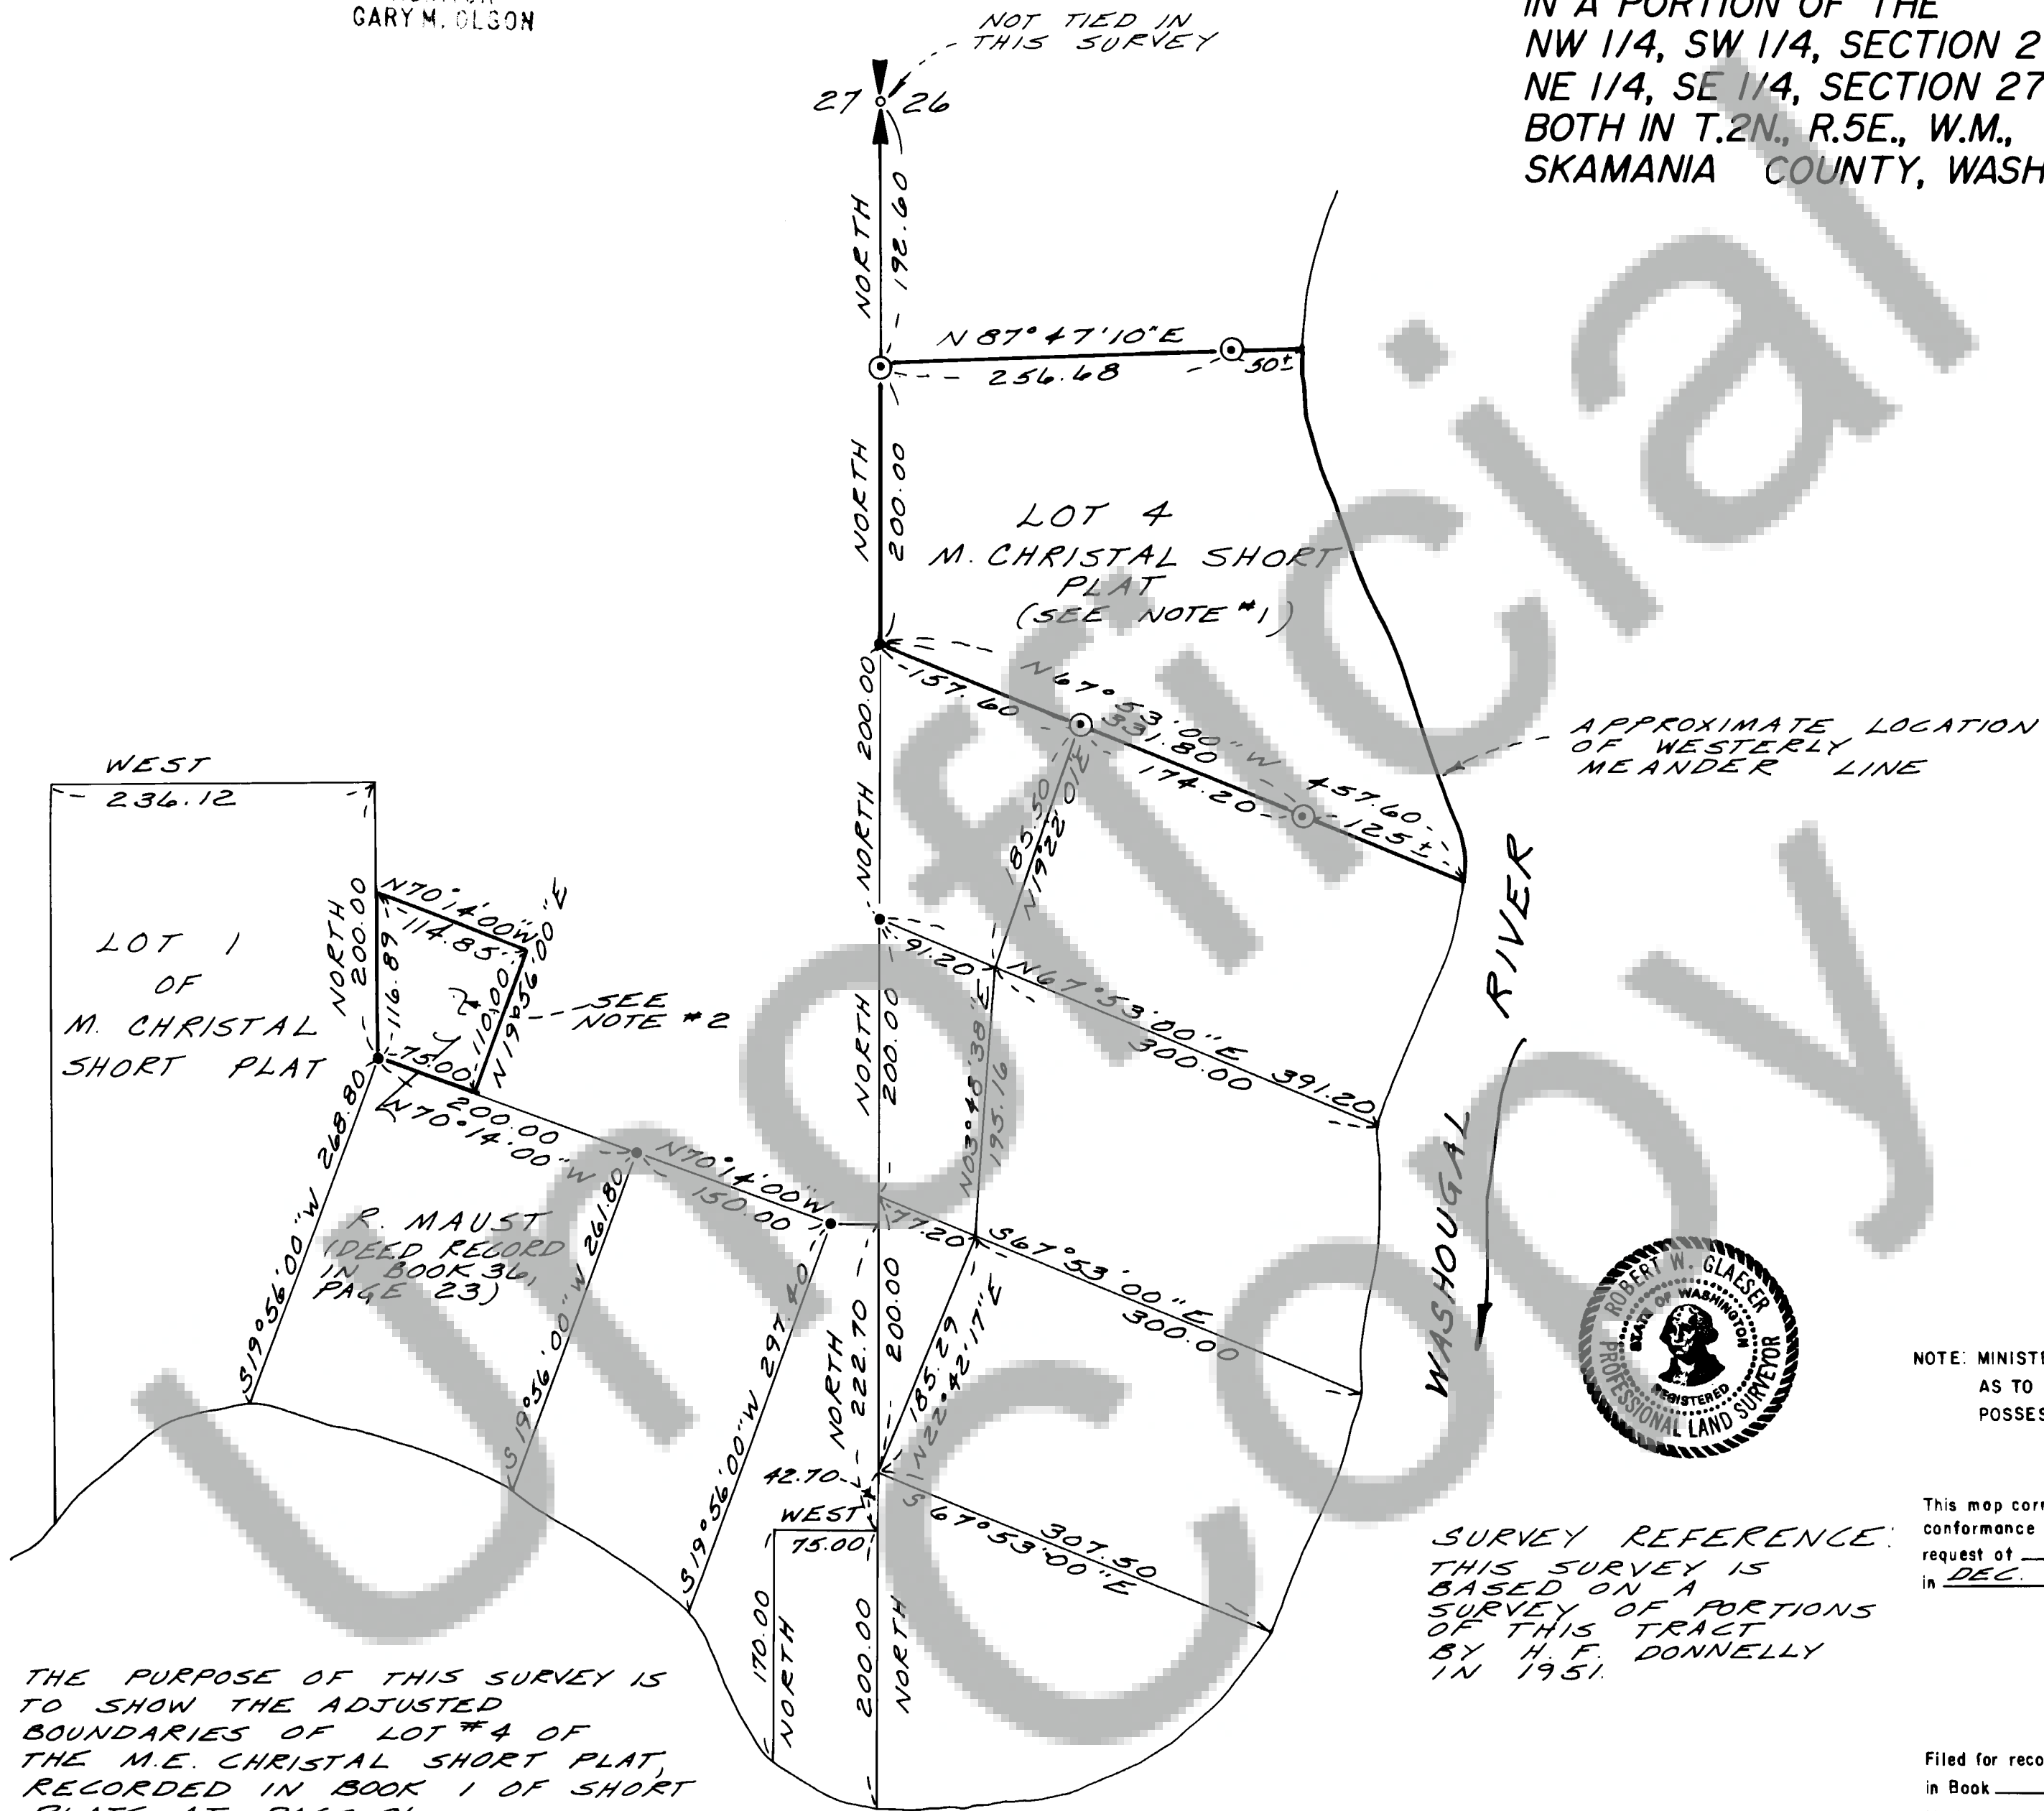

NOTE 1: THE PURPOSE OF THIS SURVEY IS TO SHOW THE ADJUSTED BOUNDARIES OF LOT #4 OF THE M.E. CHRISTAL SHORT PLAT, RECORDED IN BOOK 1 OF SHORT PLATS AT PAGE 86.

NOTE 2: THIS PARCEL IS TO BE CONVEYED TO R. MAUST.

- INDICATES 1/2" IRON PIPE FOUND
- INDICATES 1/2" IRON ROD WITH PLASTIC CAP SET



NOTE: MINISTER AND GLAESER SURVEYING, INC. MAKES NO WARRANTIES AS TO MATTERS OF UNWRITTEN TITLE SUCH AS ADVERSE POSSESSION, ACQUIESCENCE, ESTOPPEL, ETC.

SURVEYOR'S CERTIFICATE

This map correctly represents a survey made by me or under my direction in conformance with the requirements of the Survey Recording Act at the request of ROGER CHRISTAL in DEC. 19 86.


Robert W. Glaeser
ROBERT W. GLAESER,
PROFESSIONAL LAND
SURVEYOR, LS# 15024

AUDITOR'S CERTIFICATE

Filed for record this _____ day of _____ 19 _____ at _____ M.
in Book _____ of _____ at page _____ at the request of
Minister and Glaeser Surveying, Inc.

Deputy County Auditor

SCALE: 1"=100
JOB # 86-102
DATE: 12-17-86
CALC BY: RWG
DRAWN BY: RJH
CHECKED BY: BCM
SHEET 1 OF 1

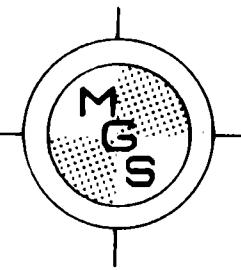

MINISTER-GLAESER
SURVEYING INC.
2515 EAST EVERGREEN BLVD.
VANCOUVER, WA. 98661
(206) 694-3313