

104740


282

Page
surveys


2

Book

SURVEY OF THE PORTION
OF SW 1/4, SW 1/4, SW 1/4
SEC. 36, T.3N., R.7E. W.M.

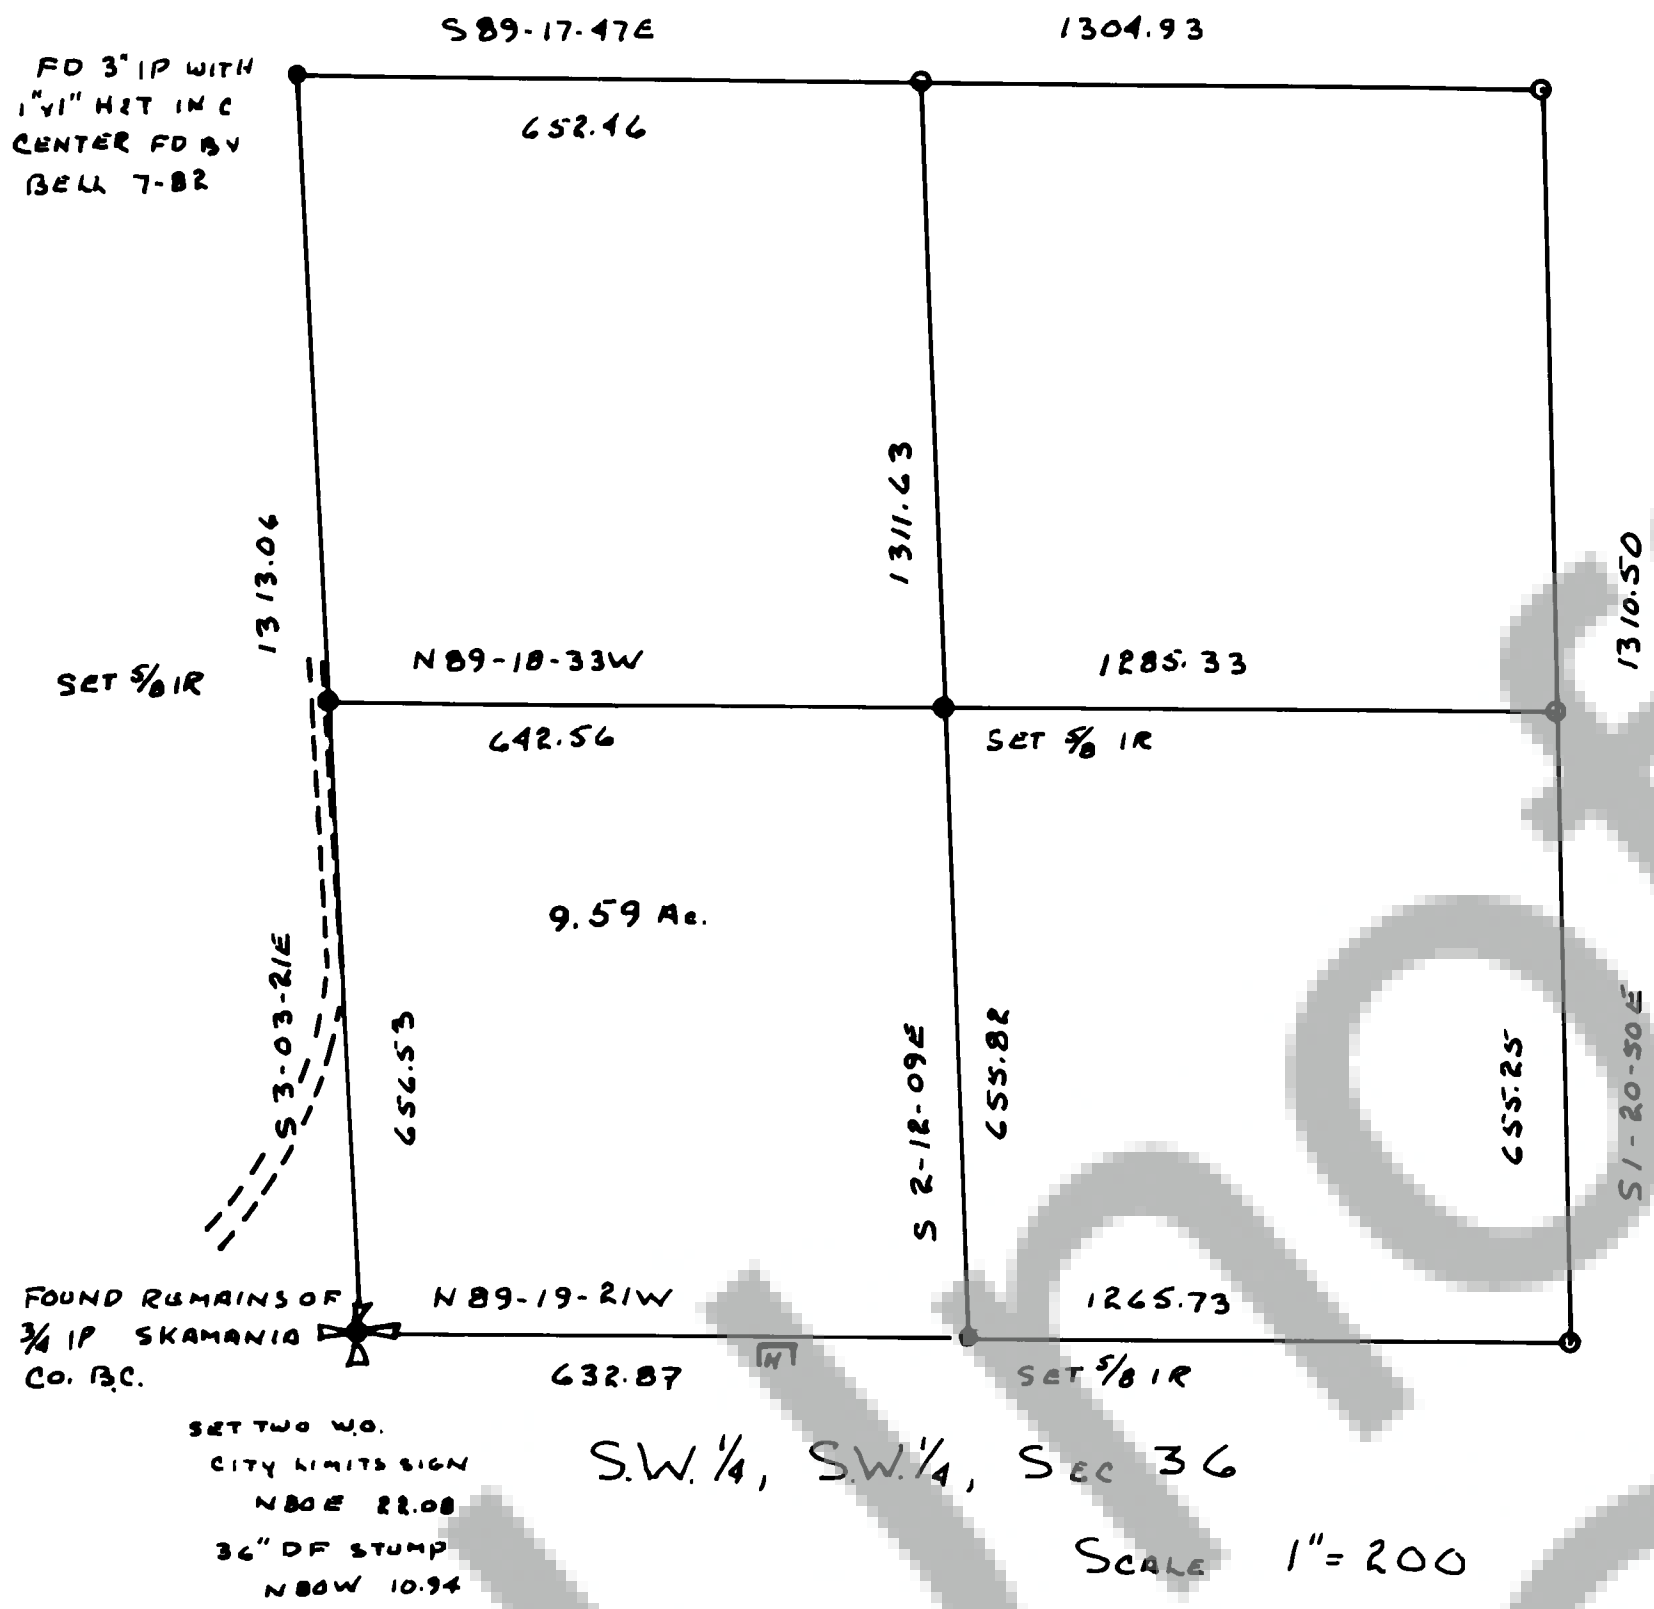

BASIS OF BEARINGS ARE BASED
ON SKAMANIA COUNTY COORDINATE
SYSTEM AND IP'S TIED BY
RICHARD BELL PROJECT #100 7-5-82

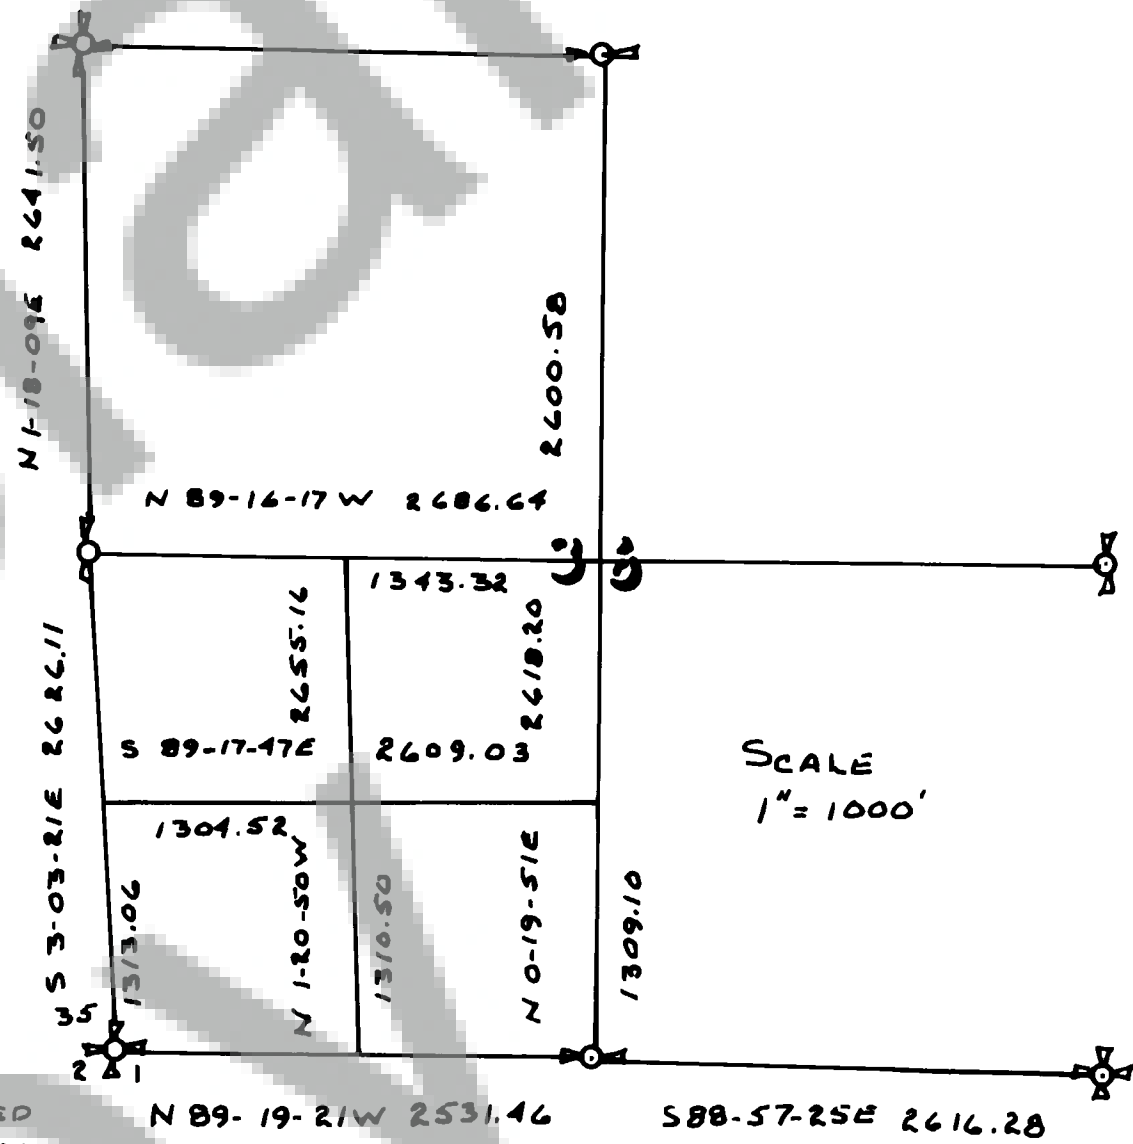

SURVEYOR'S CERTIFICATE

THIS MAP CORRECTLY REPRESENTS A SURVEY MADE BY ME OR
UNDER MY DIRECTION IN CONFORMANCE WITH THE REQUIREMENTS
OF THE SURVEY RECORDING ACT AT THE REQUEST OF
PAUL AND MAYBELL NEWELL IN 1988

Dennis R Peoples
DENNIS R PEOPLES 2325

AUDITOR'S CERTIFICATE

FILED FOR RECORD THIS 22nd DAY OF Feb 1988 AT Skamania,
IN BOOK 2 OF Surveys AT PAGE 282 AT THE REQUEST OF DENNIS R PEOPLES

J. Salas
DEPUTY COUNTY AUDITOR

Dennis R. Peoples

DENNIS PEOPLES
RT 3 Box 79
WHITE SALMON, WA 98672

FILED FOR RECORD
BY Dennis R. Peoples
Feb 22 3 30 PM '88
J. Salas
CLERK