

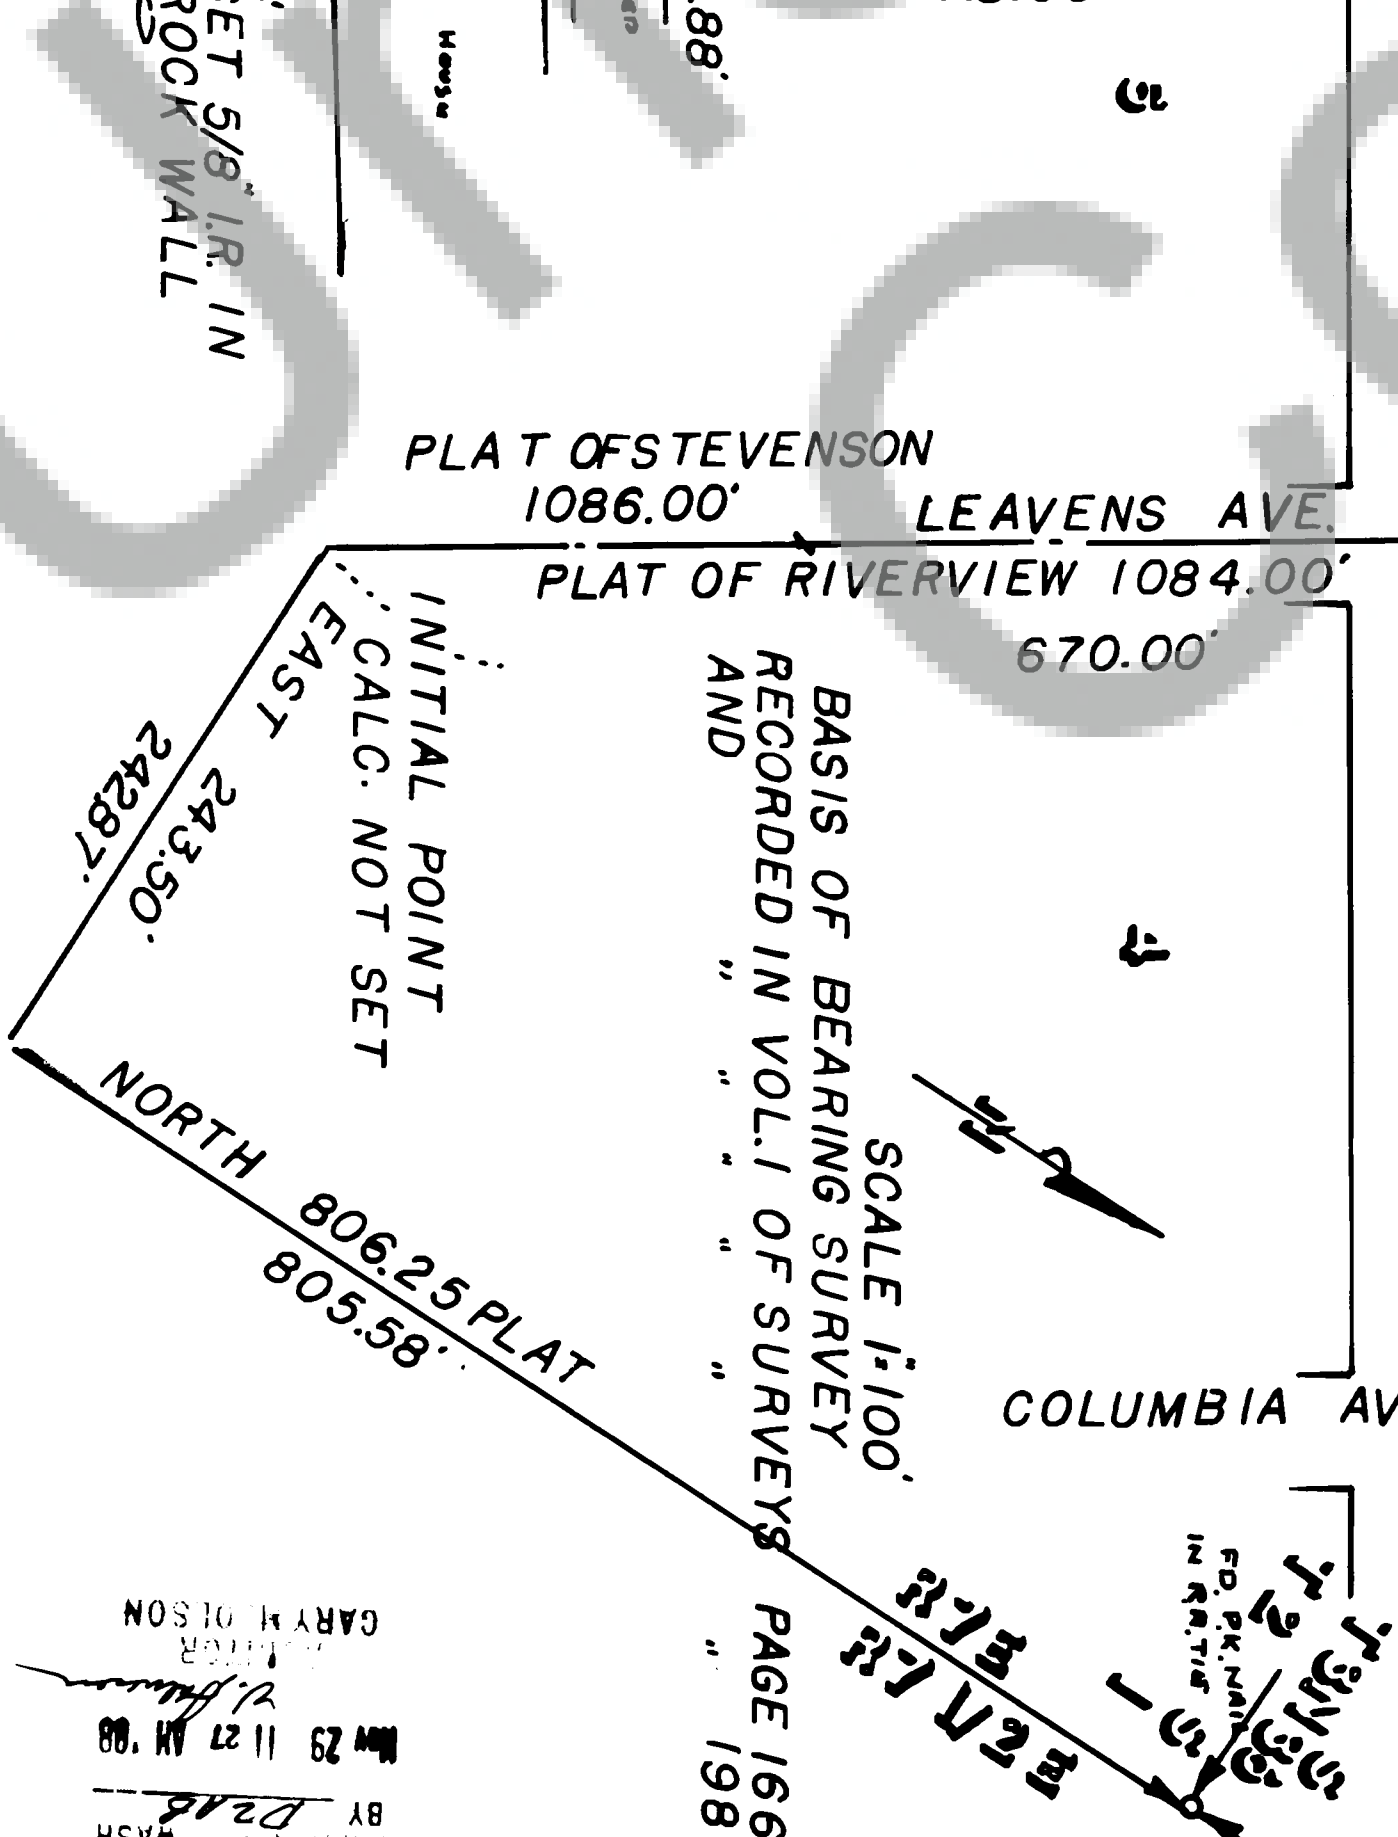
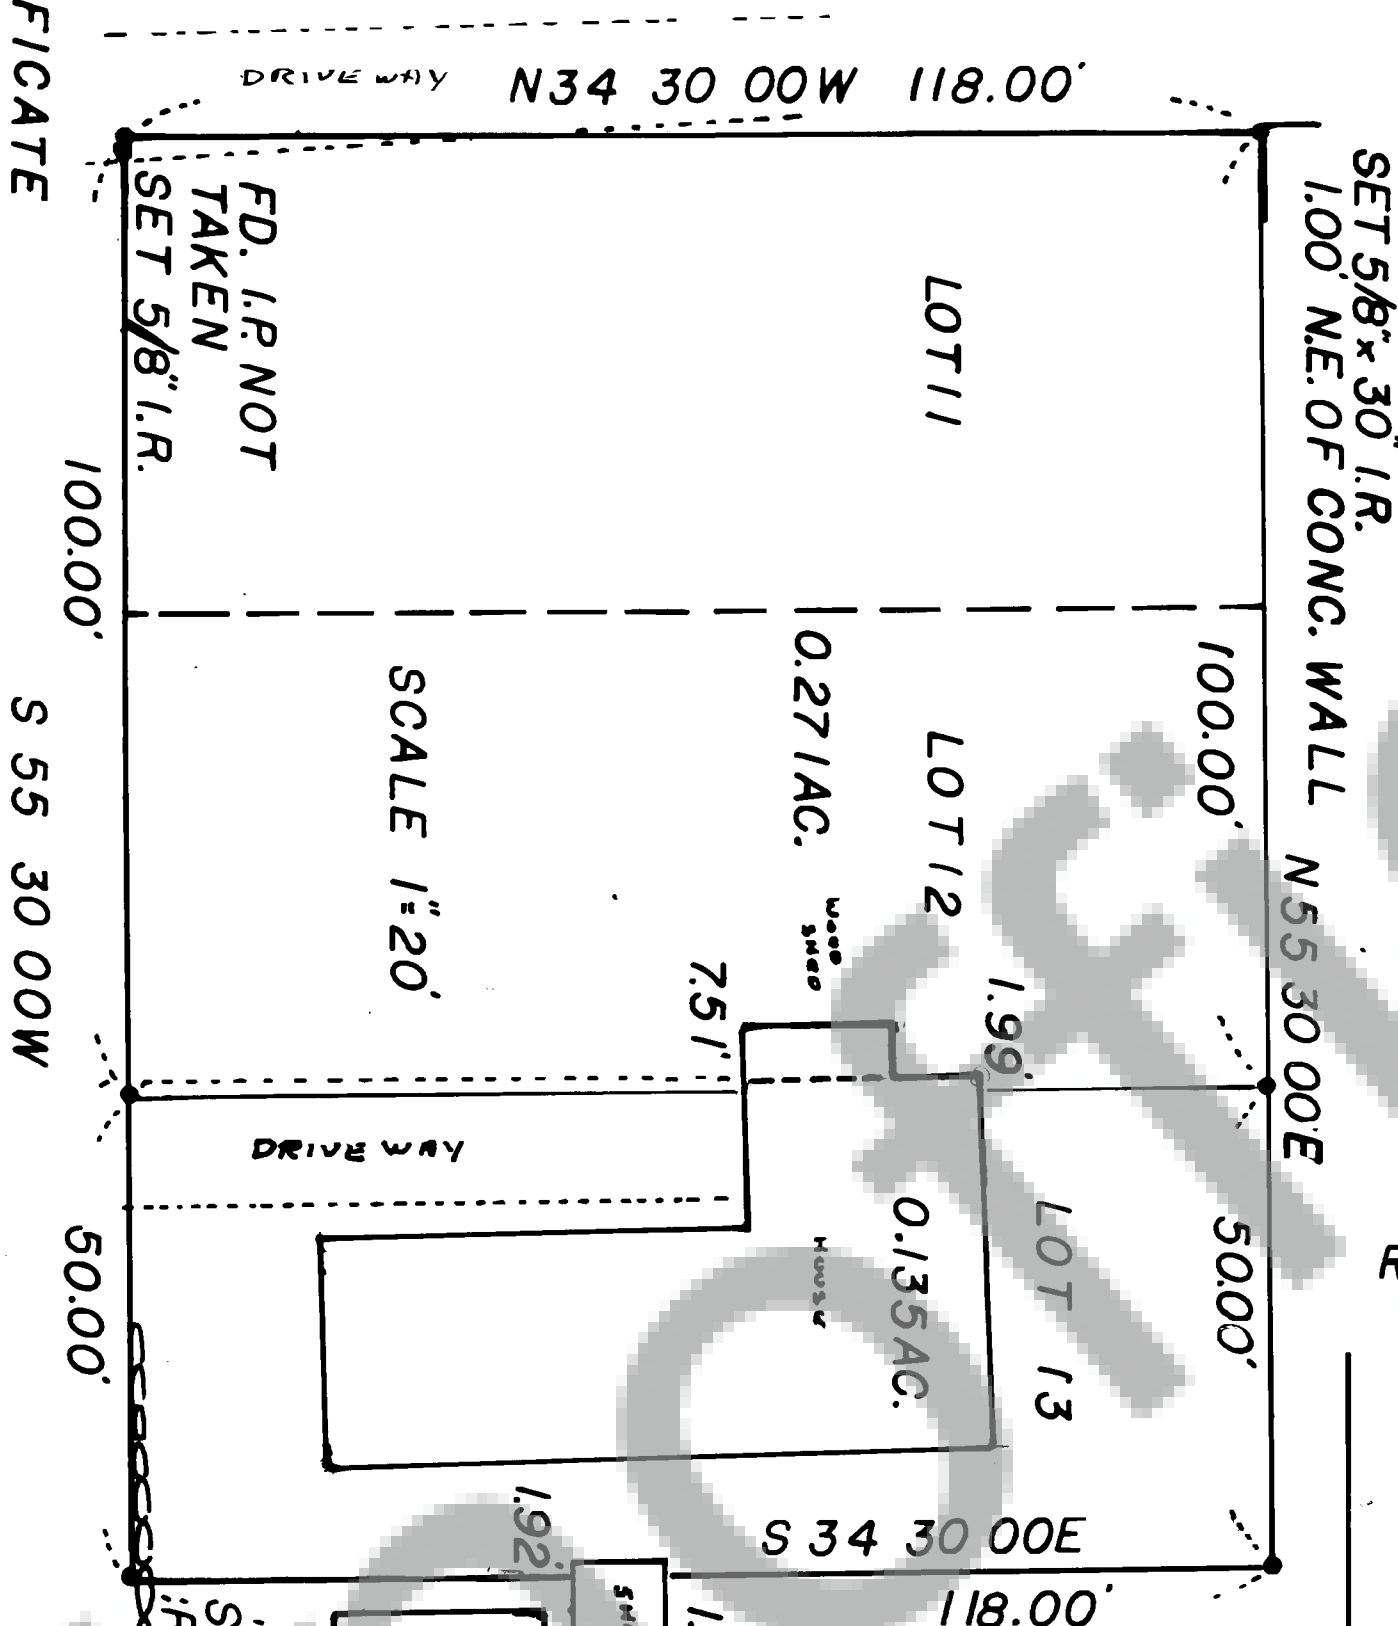


**SURVEY OF LOTS 11, 12, 13  
BLOCK 5 OF RIVERVIEW AD. TO STEVENSON  
IN N.E. 1/4, S. 1, T. 2N., R. 7E., W. 1/4.**

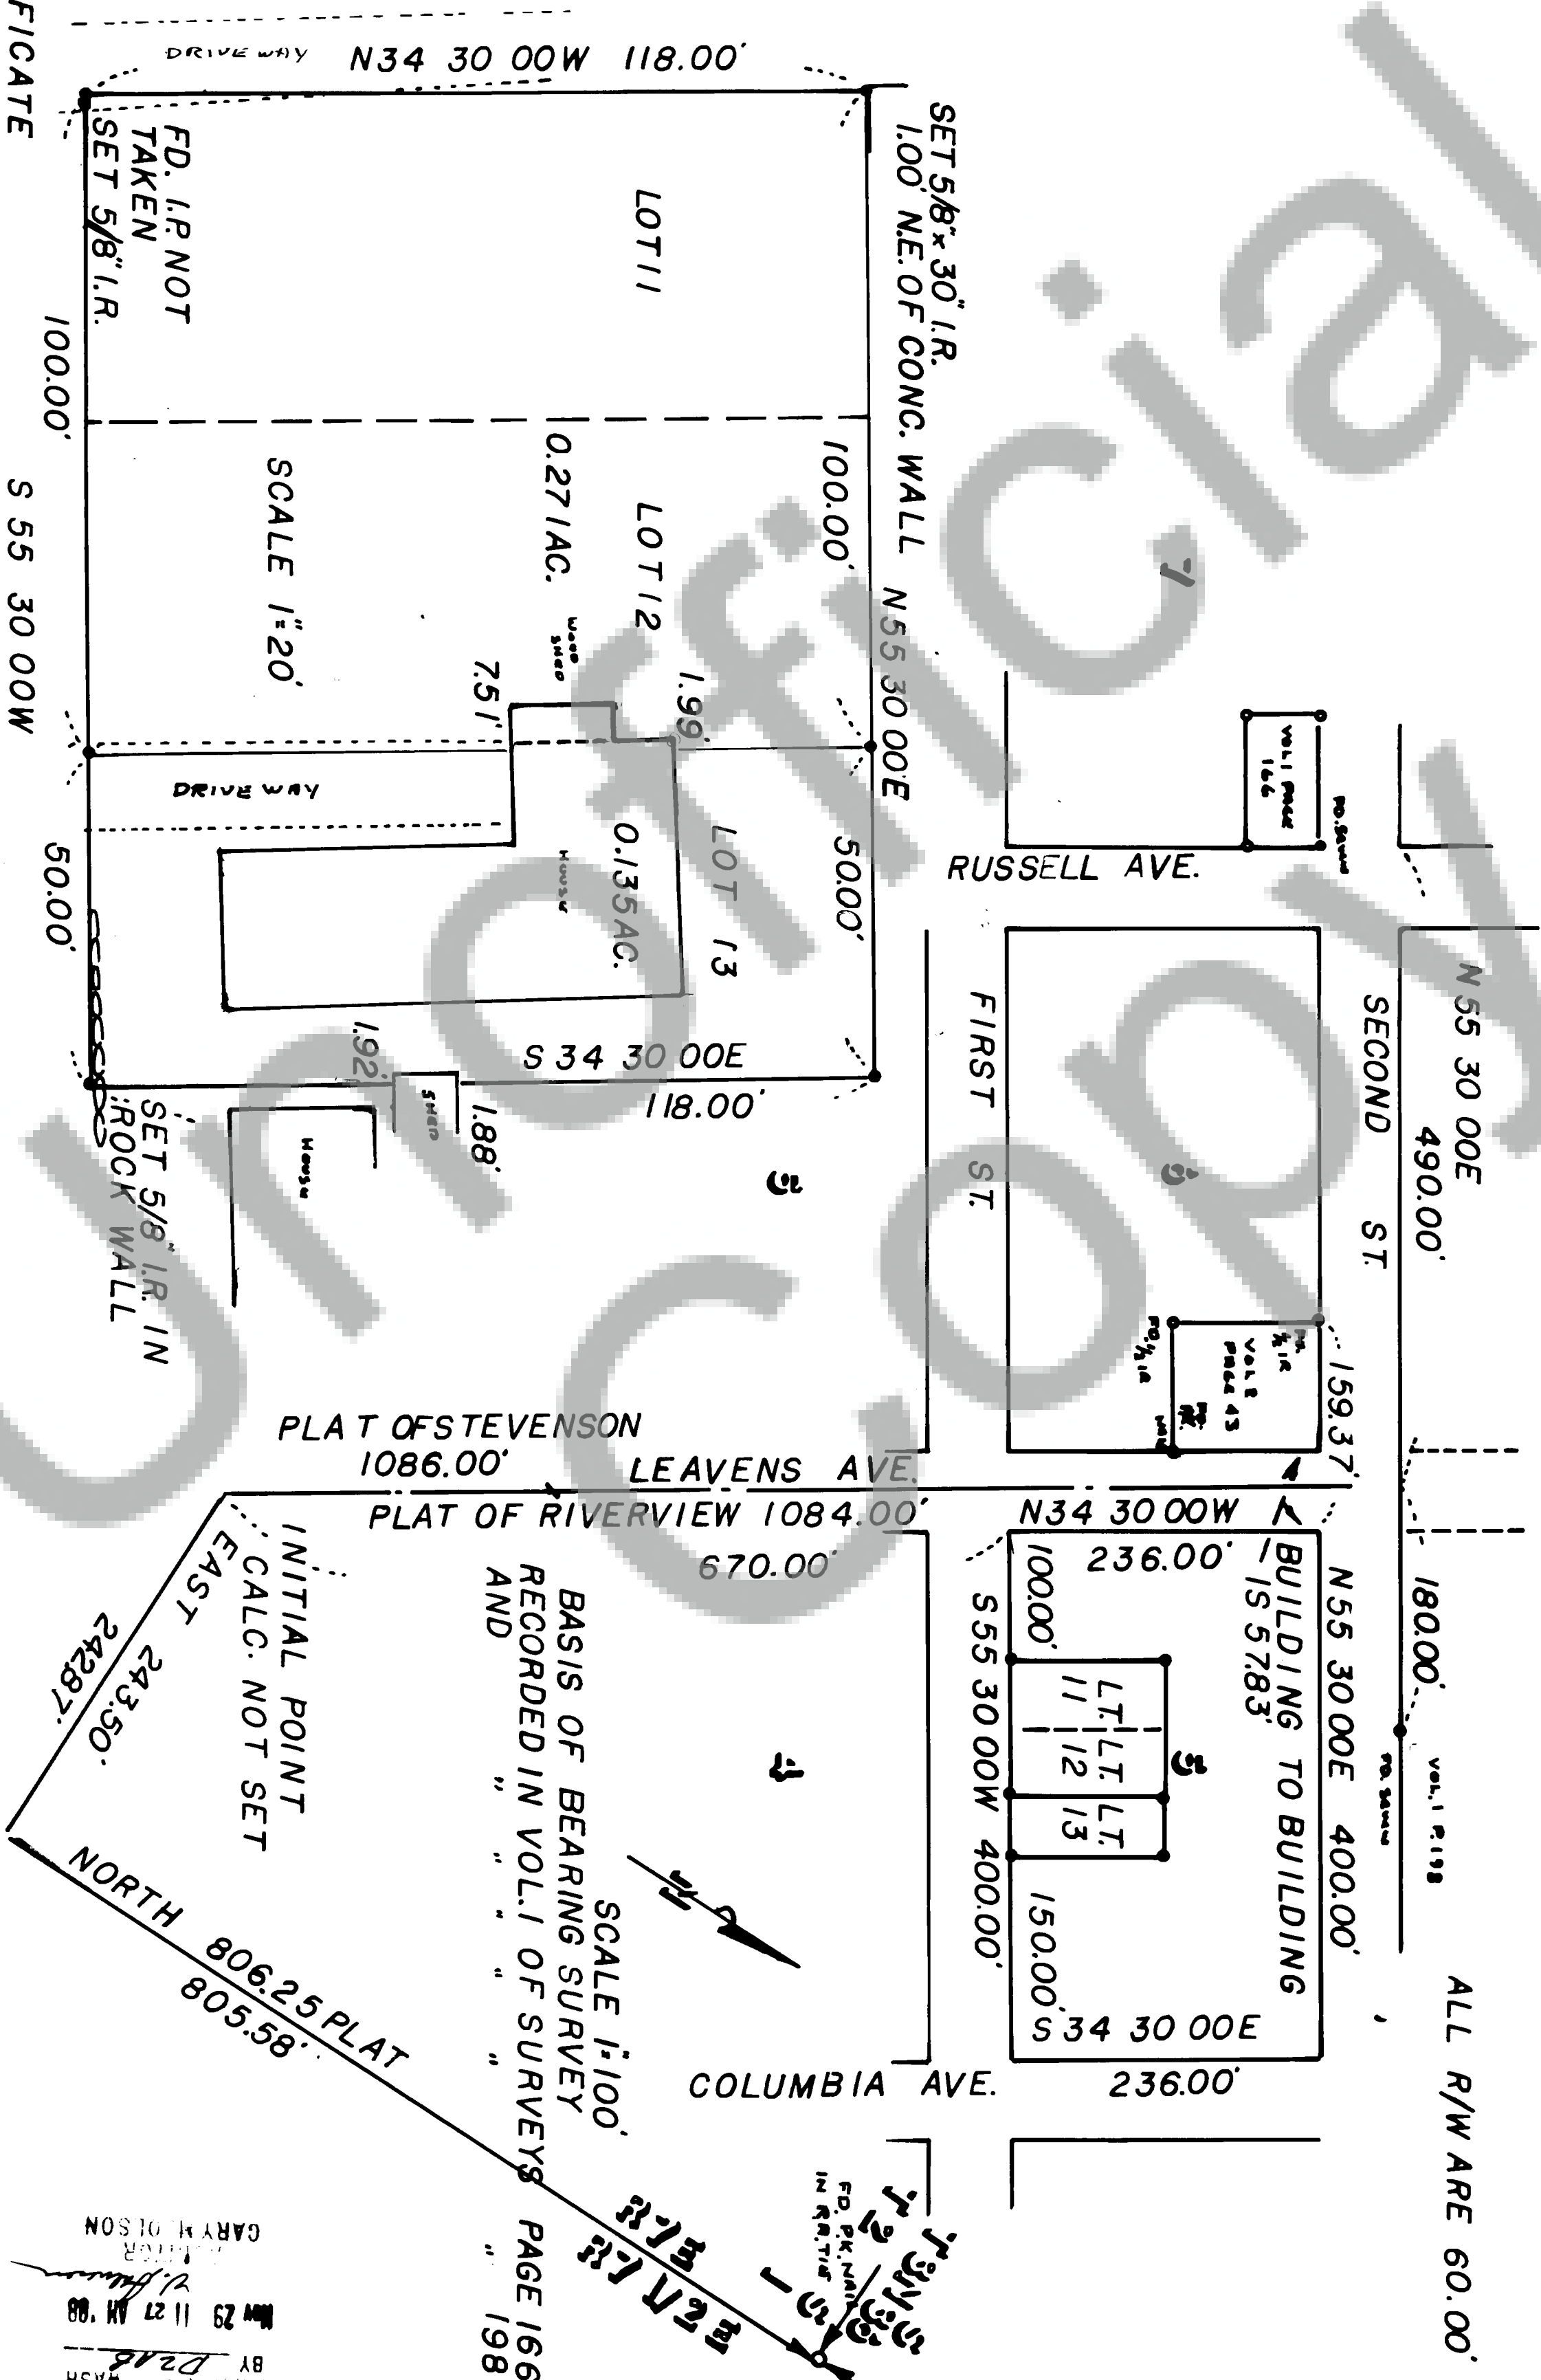

**SURVEY CERTIFICATE**  
THIS MAP CORRECTLY REPRESENTS A SURVEY MADE  
BY ME IN CONFORMANCE WITH THE REQUIREMENTS OF  
THE SURVEY RECORDING ACT AT THE REQUEST OF  
JAY AND LIBBY JOHNSON IN SEPT. 1988

**AUDITOR CERTIFICATE**  
FILED FOR RECORD THIS 29th DAY OF Nov. 1988 AT 11:27 AM  
BOOK 2 OF SURVEYS AT PAGE 294 AT THE REQUEST OF  
DENNIS PEOPLES R.L.S. 25552 Dennis R. Peoples

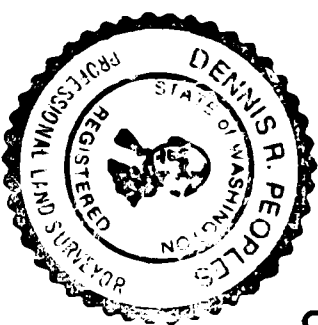

- FD. I.R. OR SCREW
- SET 5/8 I.R. AL. CAP
- CLOSURE 1/87747

**DEAS SURVEYING INC.**  
22 COTTONTAIL RIDGE ROAD  
WHITE SALMON WA. 98672  
493-3376

FILED FOR RECORD  
SKETCH BY WASH  
BY [Signature]  
Nov 29 11 27 AM '88  
GARY H. JOHNSON