

106735


106735

BOOK 3 PAGE 8

FILED FOR RECORD
BY LAWSON SURVEYING
JAN 20 2 20 PM '88
GARY HARMON

SURVEY

OF THE SW 1/4 OF THE NE 1/4
OF SEC. 1, T 3 N, R 7 1/2 E, W.M.
(HARMON SHORT PLAT)

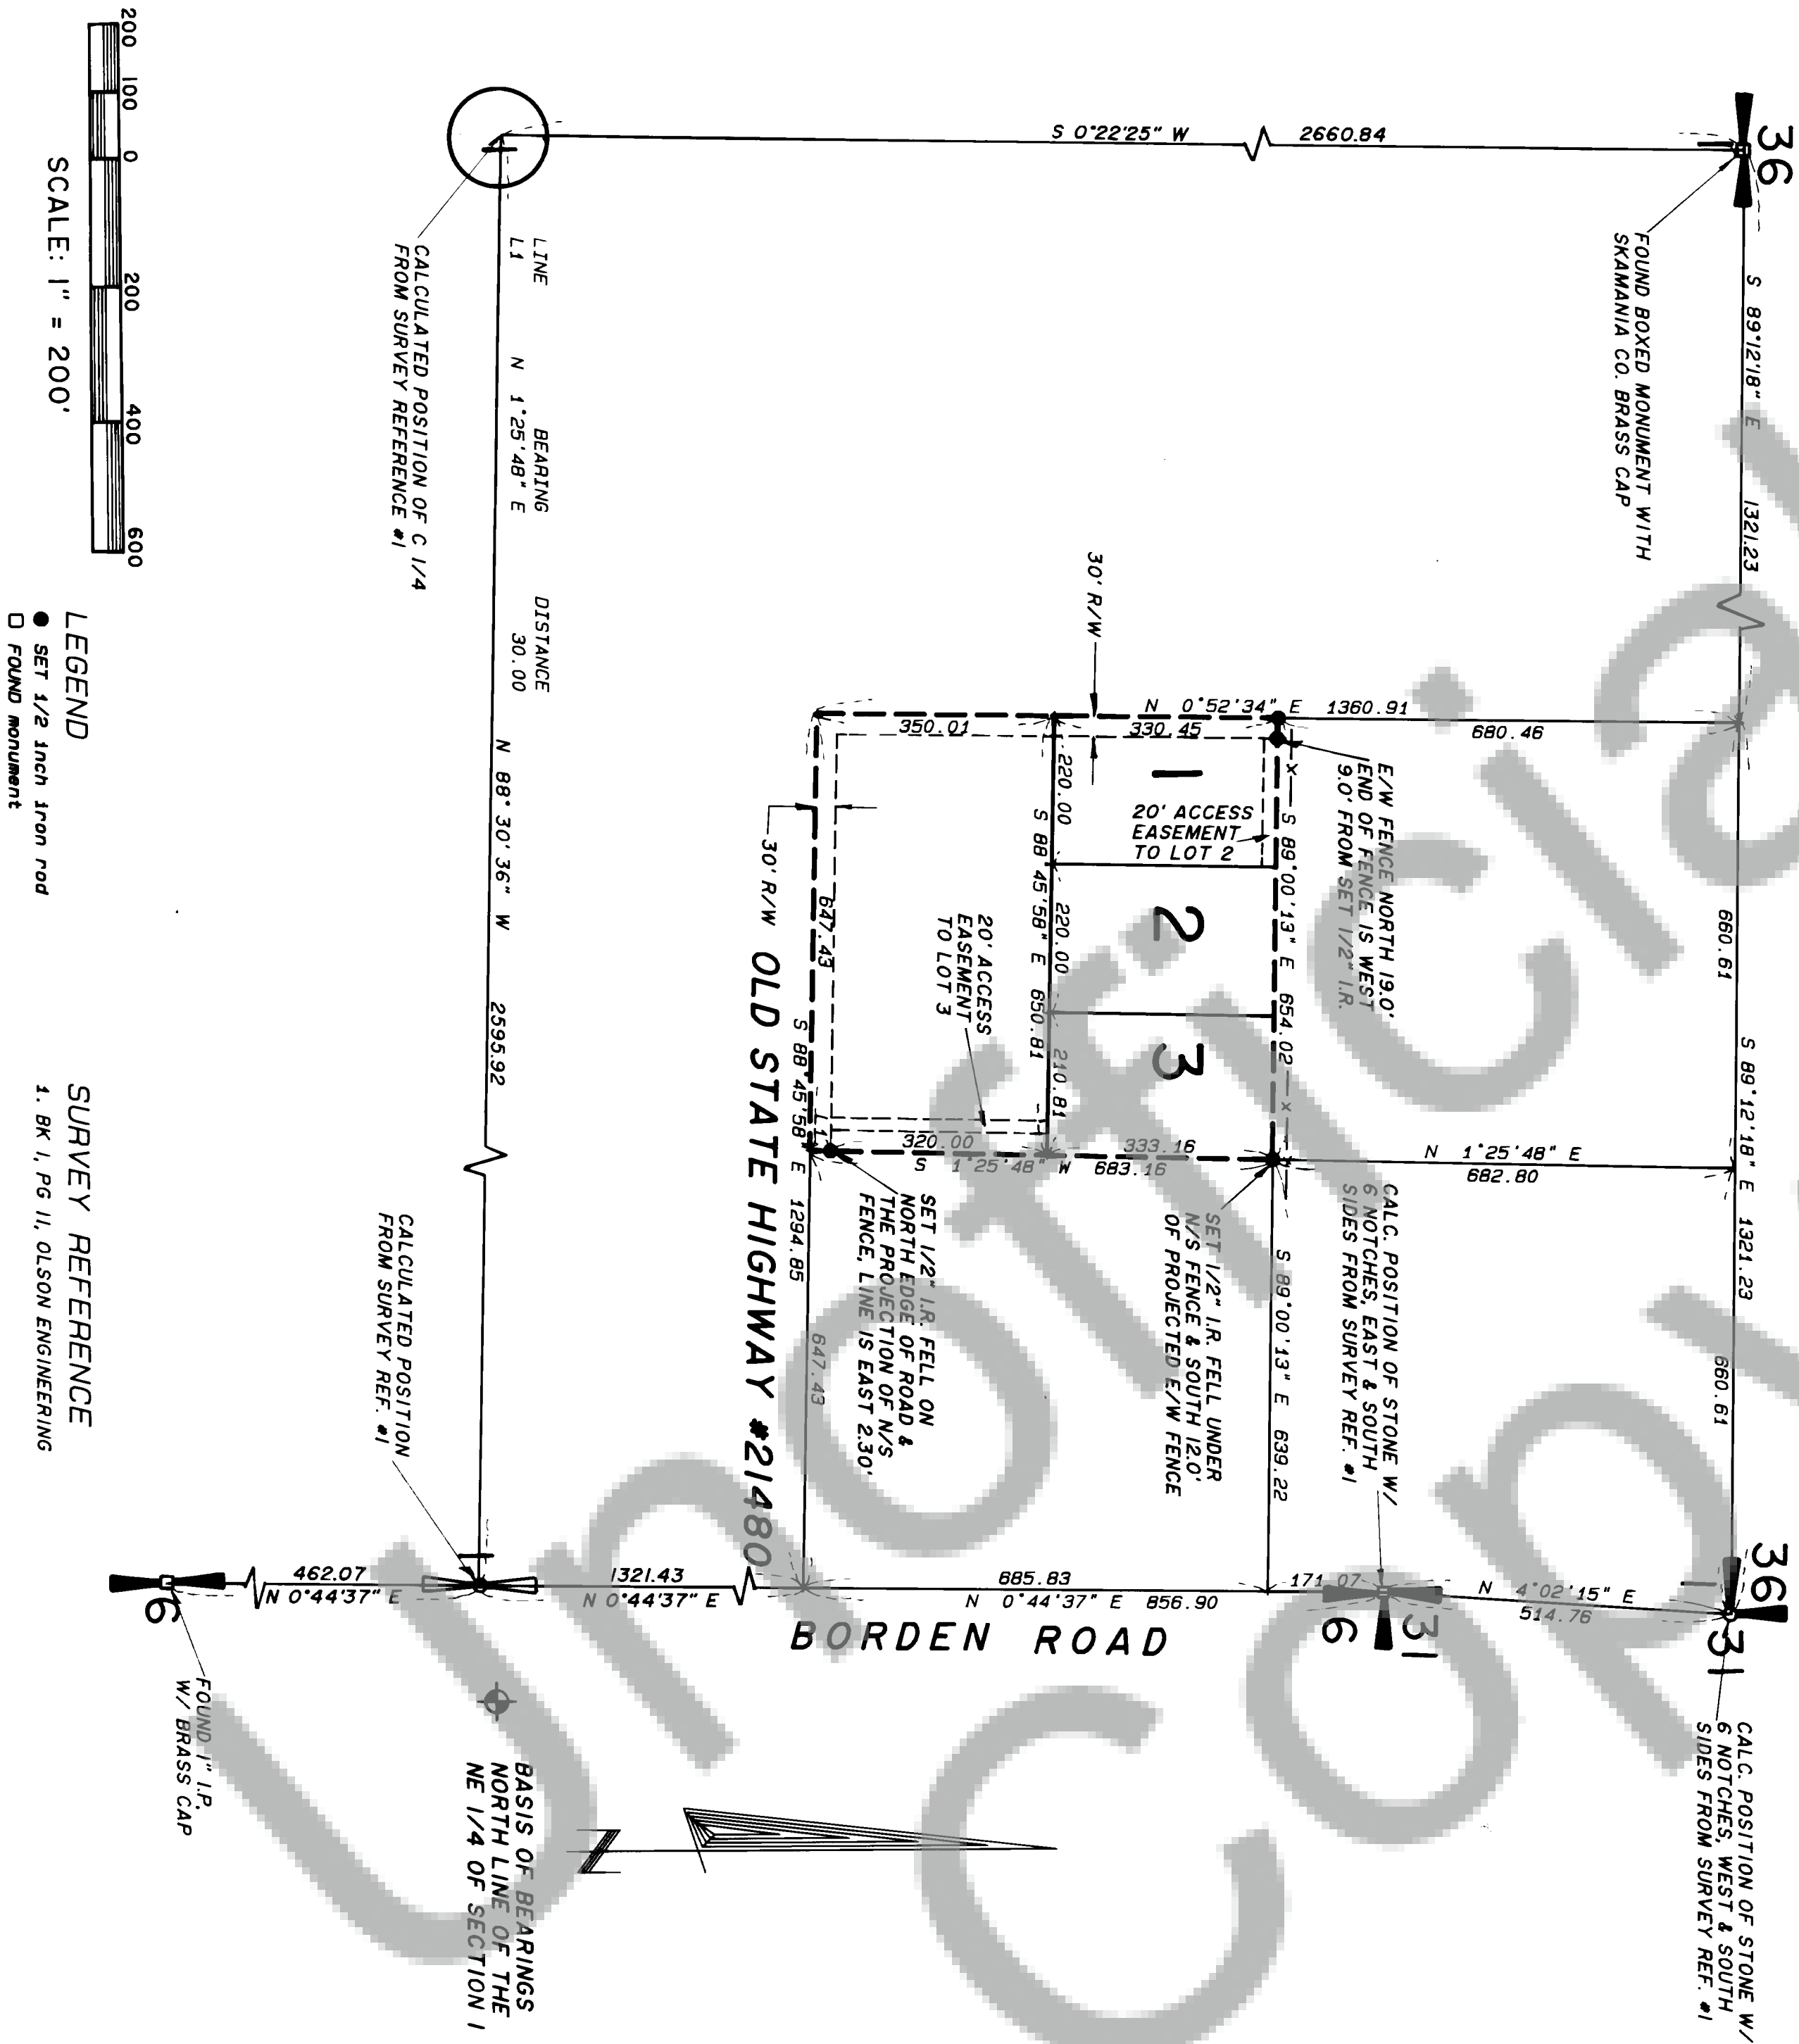

SURVEYORS CERTIFICATE
This map correctly represents a survey made by me on under my direction in conformance with the requirements of the Survey Recording Act at the request of DAN HARMON in AUGUST 1988



AUDITOR'S CERTIFICATE
Filed for record this 20th day of MARCH 1988 at 2:30 P.M. in BOOK of SURVEYS at Page 8 at the request of LANSON SURVEYING & ENGINEERING
MODIFIED by A. J. Davis, Dep
DEPUTY COUNTY AUDITOR



LANSON SURVEYING & ENGINEERING
BLDG. 2, SUITE 280, 11800 N.E. 95th ST.
VANCOUVER, WA. 98682
PHONE (206) 256 8008

SCALE: HORIZ. 1" = 200'
DATE: AUGUST 1988 SHEET 1 of 1
JOB NO. 56-87-020307 1/2