


SURVEY OF
SE 1/4 SEC. 11,
T3N, R6E, W1N.
SKAMANIA COUNTY



FILED FOR RECORD
SKAMANIA COUNTY, WASH.
JERRY OLSON
May 5 9 51 AM '09
GARY H. OLSON

DATE OF DEMANDS: GRID BEARING
WASHINGTON STATE COORDINATE
SYSTEM. CALC. FROM TIES TO
D.N.R. TRIANGLE POINT NO. 100
148.200
0 AT CENTER SEC. 11, T3N, R6E, W1N.

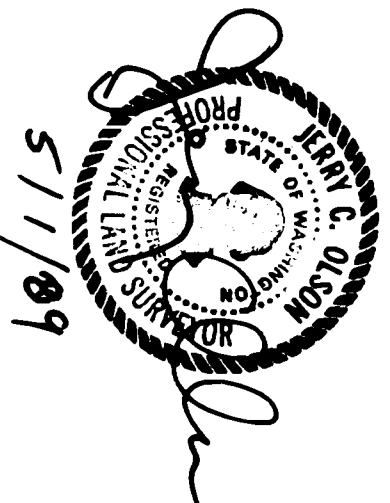

SURVEYOR'S CERTIFICATE

This map correctly represents a survey made by me or under my direction in
conformance with the requirements of the Survey Recording Act at the request of
JOE DIRKENFELD


Jerry C. Olson - 3025

AUDITOR'S CERTIFICATE

Filed for record this 5th day of May 1909 at 9:51 A.M.
in Book 3 of SURVEYS at page 14-5 at the request of
JERRY C. OLSON

Deputy County Auditor

OLSON LAND SURVEYORS
ENGINEERS
1111 BROADWAY
VANCOUVER, WA 98660
206/695-1385
SCALE 1"=400' DRAWN BY RNL
JOB NO. 3395 CALC BY RLS
DATE 4/28 SHEET 1 OF 2

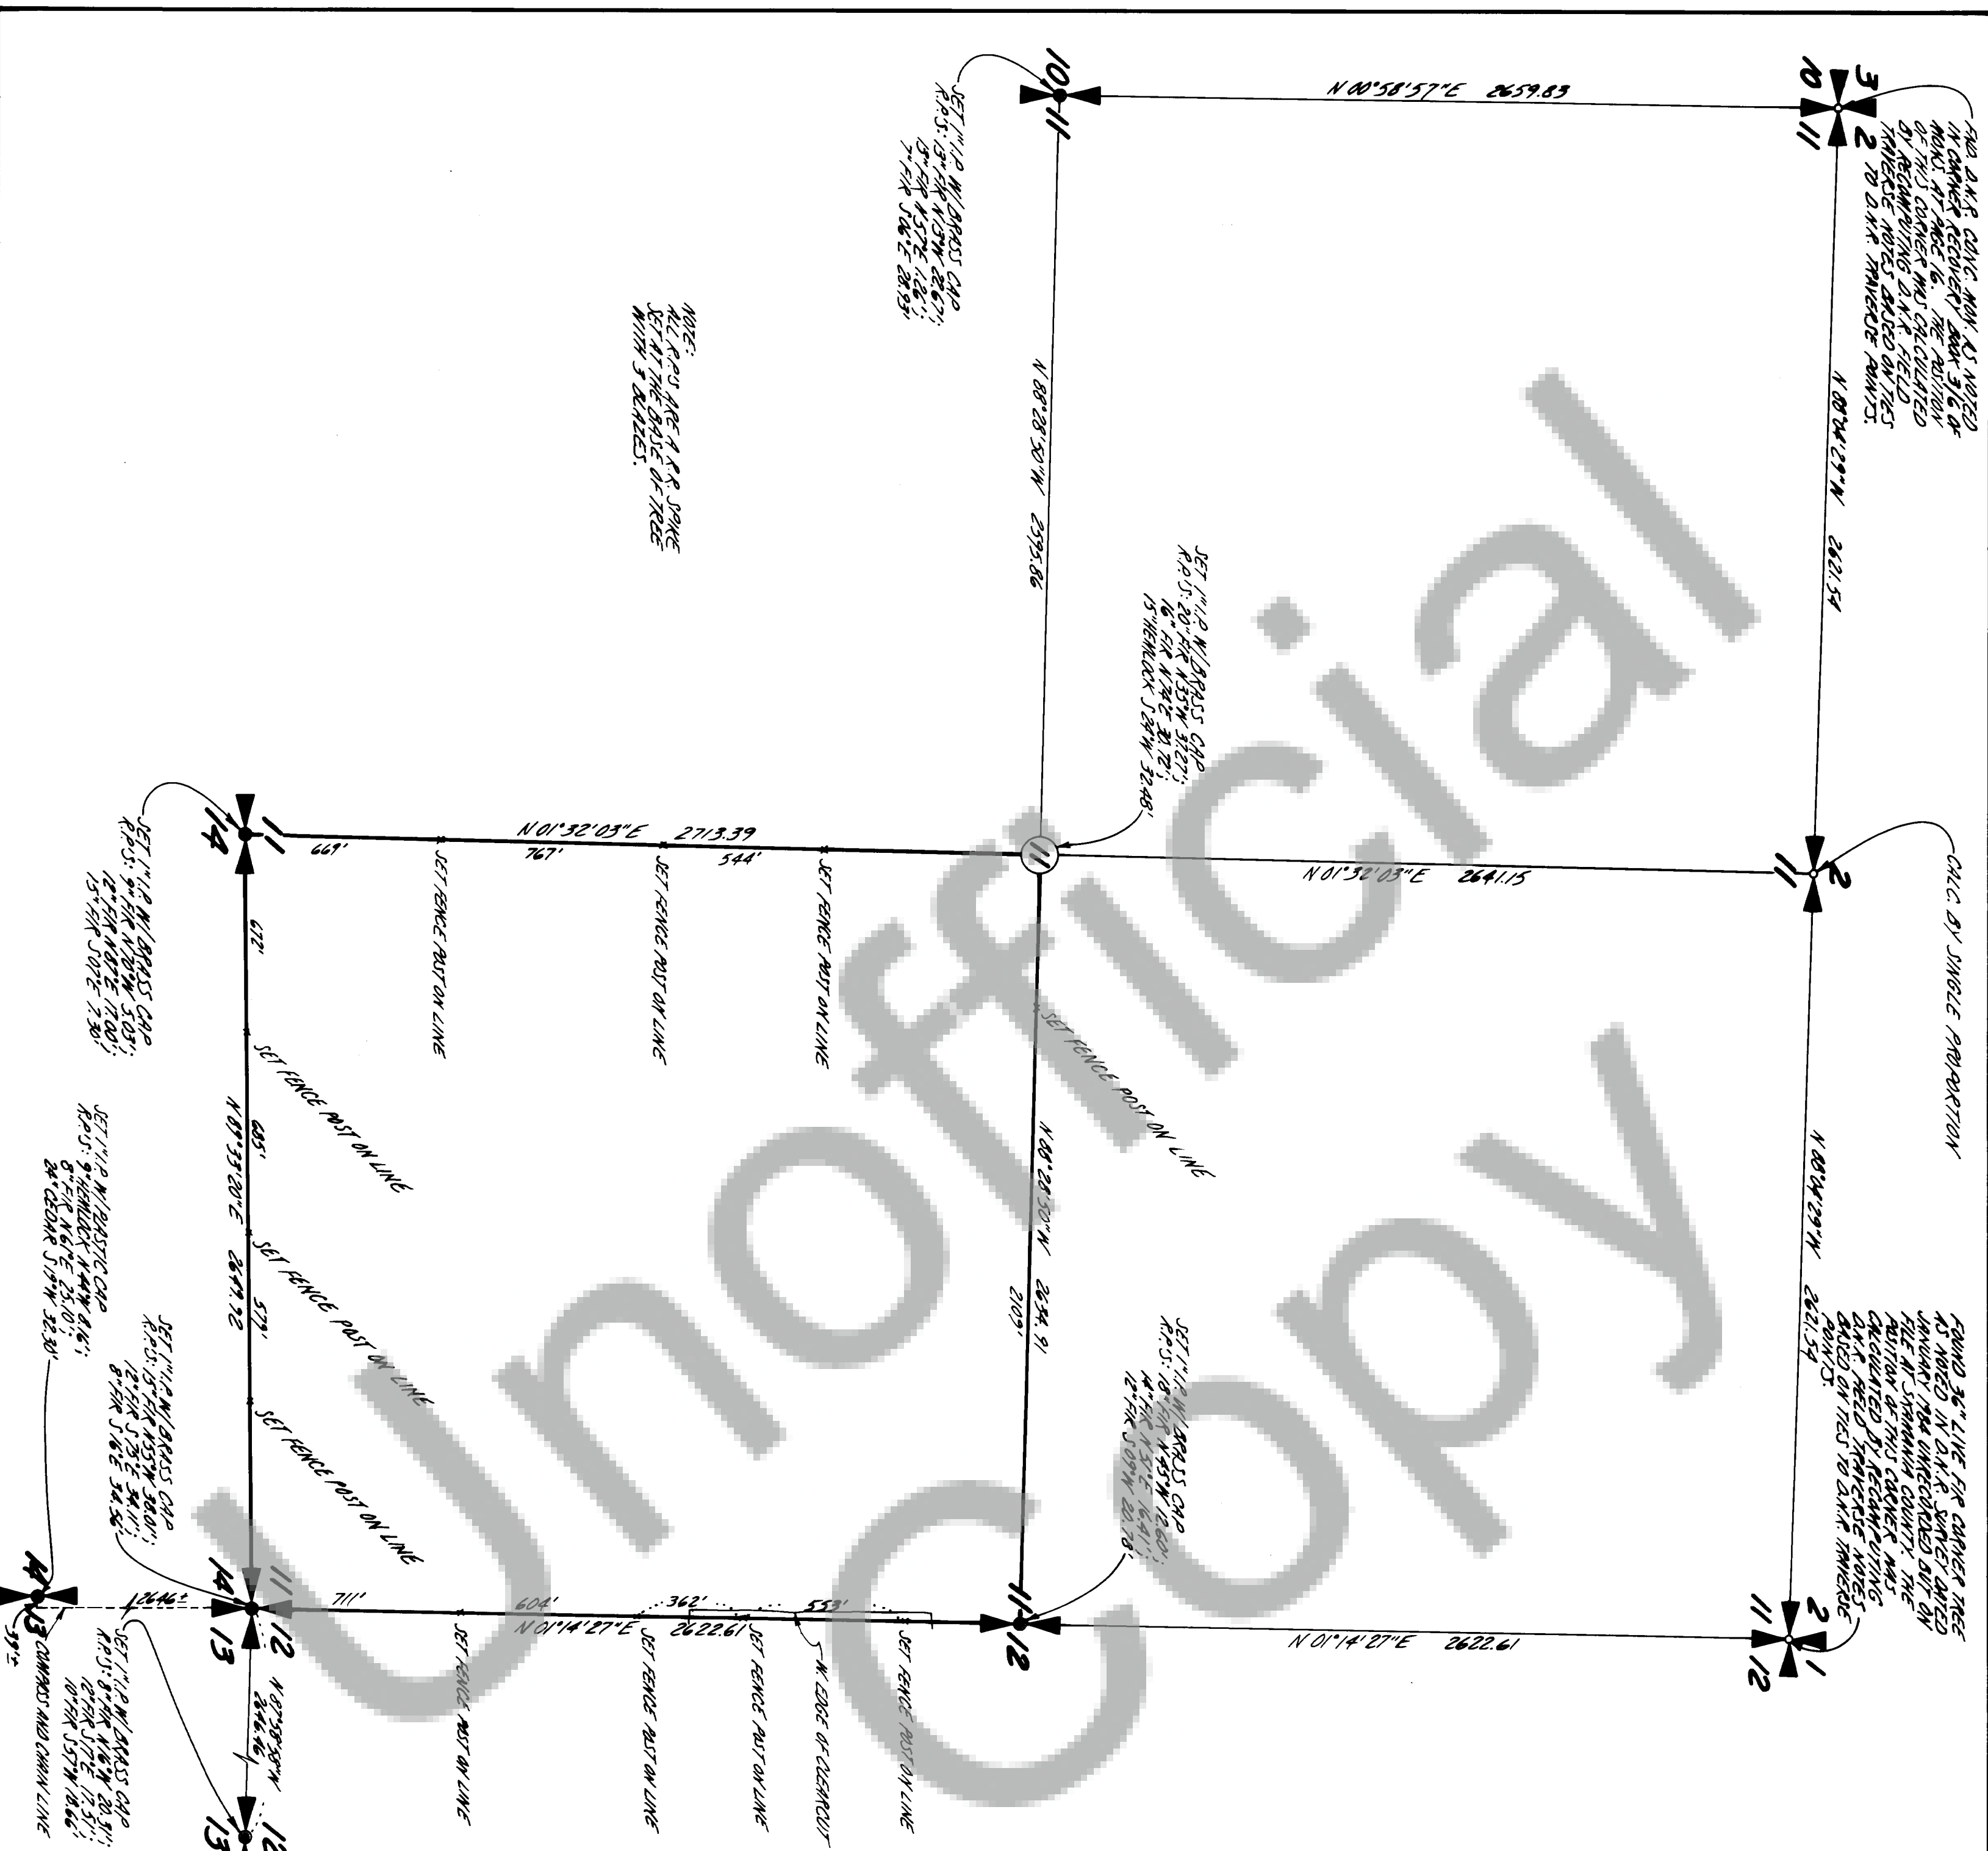

NARRATIVE



IN 1903 WHITMAN SET A POST AND MARKED 2 HEMLOCK FOR THE CORNER. WE FOUND A 2 STUMP PARTIALLY FOR THE CORNER WHICH MATCHES WHITMAN'S CORNER CALL TO THE NORTH. WE SET A 1" I.P. WITH BRASS CAP AT THIS POINT FROM WHICH BEARS:

PHOTOS ON FILE.




















OLSON	
ENGINEERING INC.	LAND SURVEYORS
1111 BROADWAY	ENGINEERS
WANCOUVER, WA 98660	SCALE 3395
206/695-1385	JOB NO. 3395
	DATE 4/08
	SHEET 2 OF 2

FILED & RECORDED
BY *Olson*
MAY 5 9 51 AM '08
E. Olson
CARTED & INDEXED