
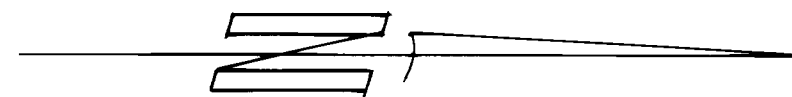


FILED FOR RECORD
BY
GARY OLSON
Aug 11 12 30 PM '99

CALCULATED POSITION OF
IRON ROD 23
(NOT TIED THIS
SURVEY SEE
NOTE)

SURVEY
IN A PORTION OF
NE 1/4, SE 1/4, SECTION 27, T.2N.,
R.5E., W.1M.,
SKAMANIA COUNTY, WASHINGTON


BASIS OF BEARING IS 1976
TRAVERSE BY OLSON ENGINEERING.

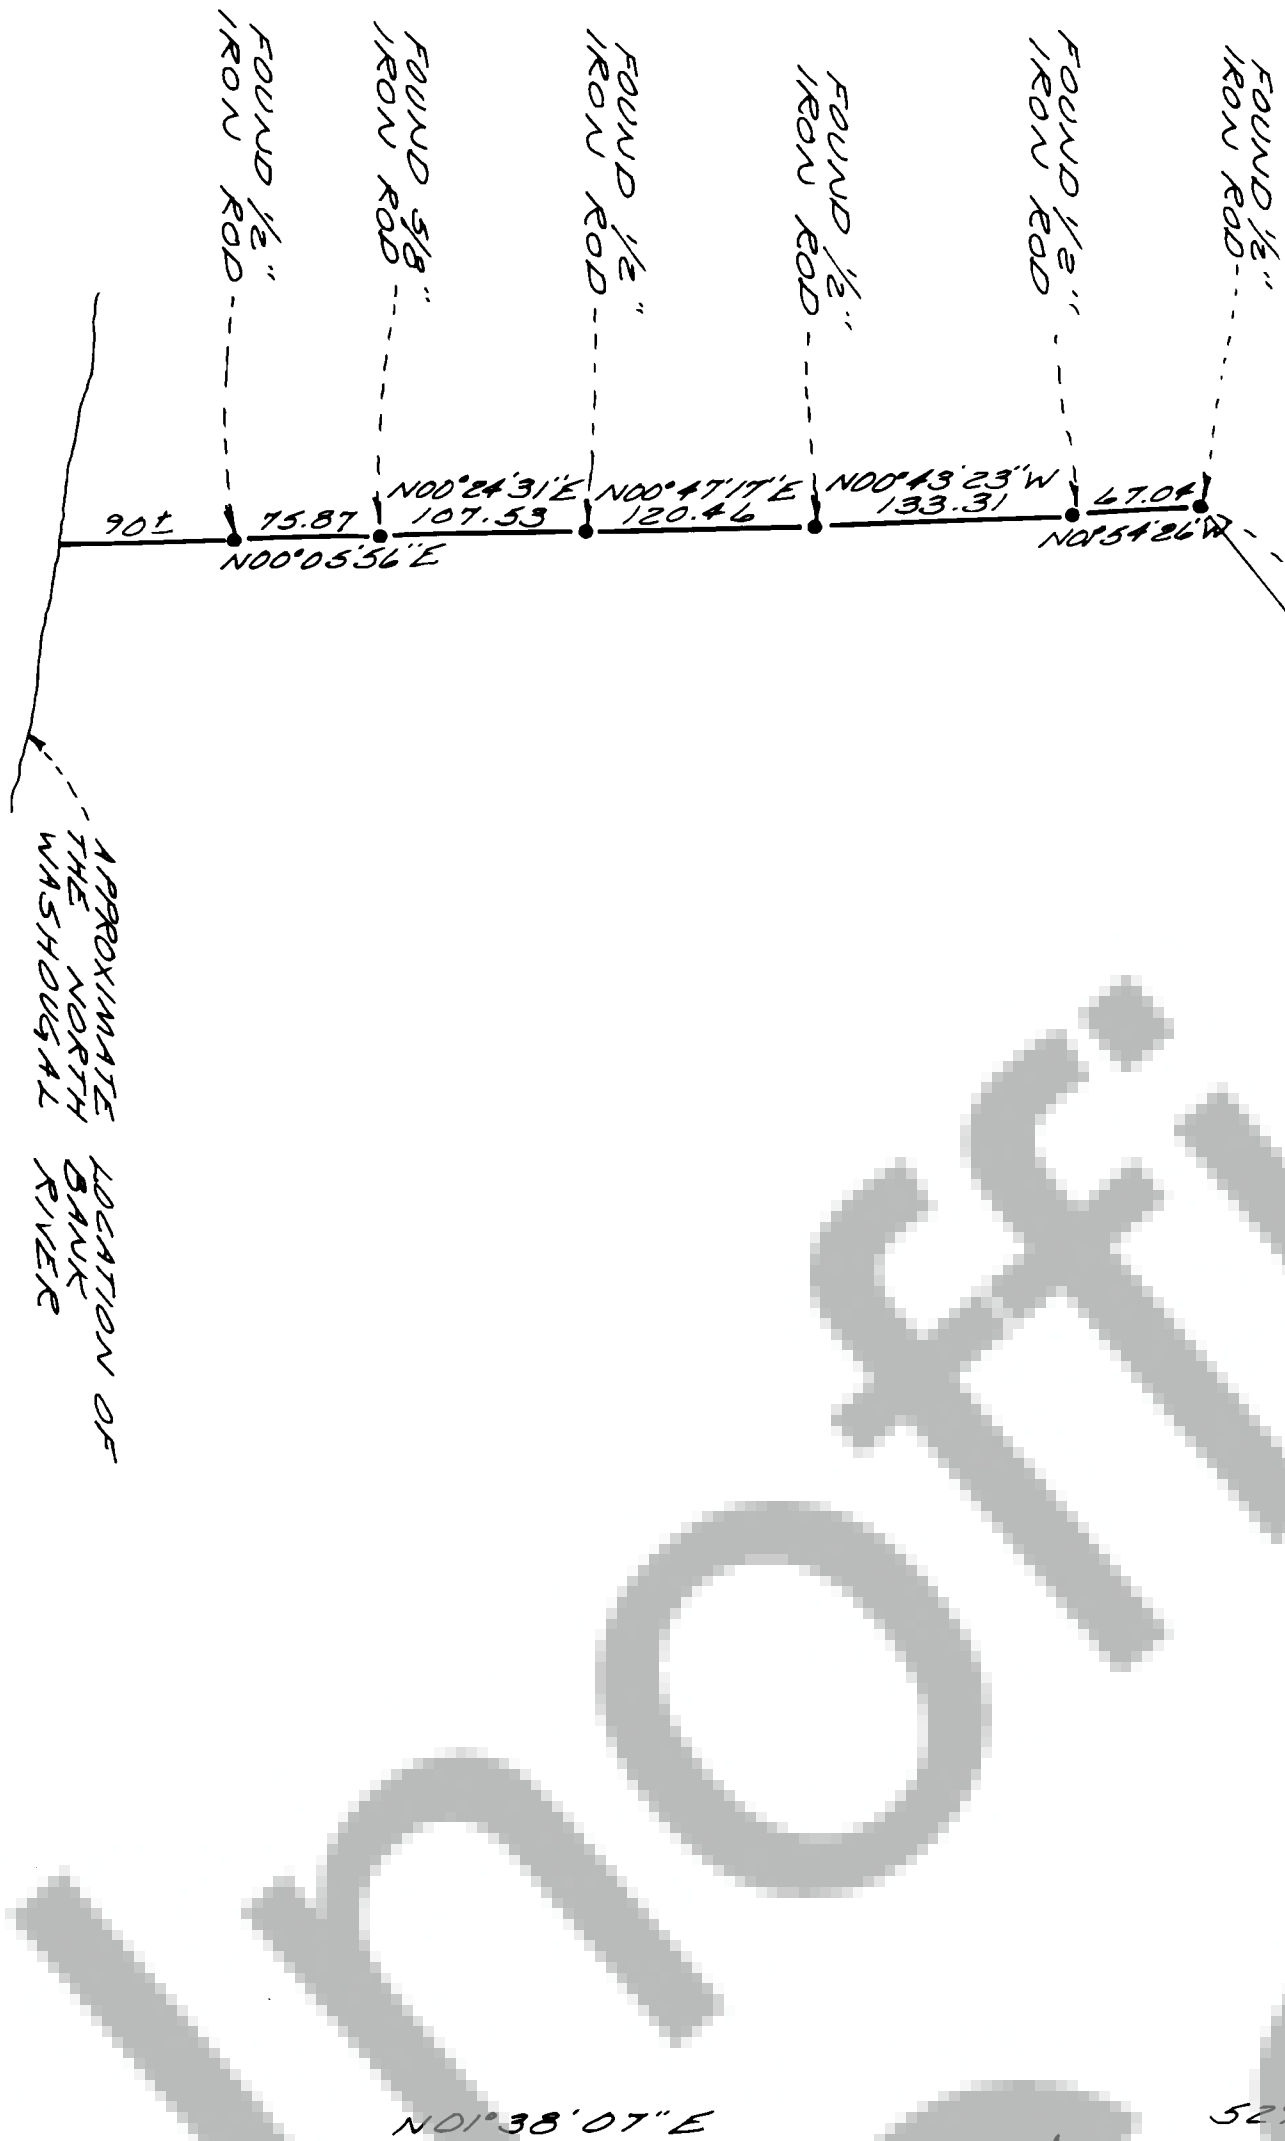

A FIELD TRAVERSE WAS PERFORMED USING A ONE-MINUTE THEODOLITE AND AN ELECTRONIC DISTANCE MEASURING UNIT. THE FIELD TRAVERSE MET THE MINIMUM STANDARDS FOR SURVEYS AS DESIGNATED IN WAC 332-150-090.

NOTE:
THE PURPOSE OF THIS SURVEY IS TO SHOW THE LOCATION OF IRON RODS WHICH WILL BE USED TO DEFINE THE BOUNDARY BETWEEN THE SEVENTH PROPERTY AND THE WASHOUGAL TIMBER TRAILS ASSOCIATION PROPERTY. NO PROPERTY CORNER MONUMENTS WERE SET DURING THIS SURVEY. THE BASIS OF BEARING AND THE TIE TO THE NORTHEAST CORNER OF SECTION 27, ARE BASED ON A TRAVERSE BY OLSON ENGINEERING PERFORMED IN 1976.
WE RECOMMEND THAT A BOUNDARY LINE AGREEMENT BE PREPARED TO ESTABLISH THE BOUNDARY BETWEEN THE TWO PROPERTIES.

NOTE: MINISTER AND GLAESER SURVEYING, INC. MAKES NO WARRANTIES AS TO MATTERS OF UNWRITTEN TITLE SUCH AS ADVERSE POSSESSION, ACQUESCENCE, ESTOPPEL, ETC.

SURVEYOR'S CERTIFICATE

This map correctly represents a survey made by me or under my direction in conformance with the requirements of the Survey Recording Act of the request of JOHN SEVEND in JUNE 1997.

Filed for record this 17 day of Aug 19 97 at 12:35 A.M.
in Book 3 of Surveys at page 16 at the request of
Minister and Glaeser Surveying, Inc.


E. Mayhew
Deputy County Auditor



AUDITOR'S CERTIFICATE

Robert W. Glaeser
PROFESSIONAL LAND
SURVEYOR, L.S.# 15024

SCALE: 1"=100'
JOB NO. 89-66
DATE: 7-14-99
CALC BY: KWG
DRAWN BY: ETH
CHECKED BY: EM
SHEET 1 OF 1

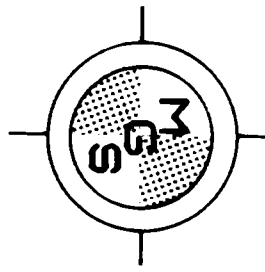

**MINISTER-GLAESER
SURVEYING INC.**
2208 EAST EVERGREEN BLVD.
VANCOUVER, WA. 98661
(206) 694-3313