
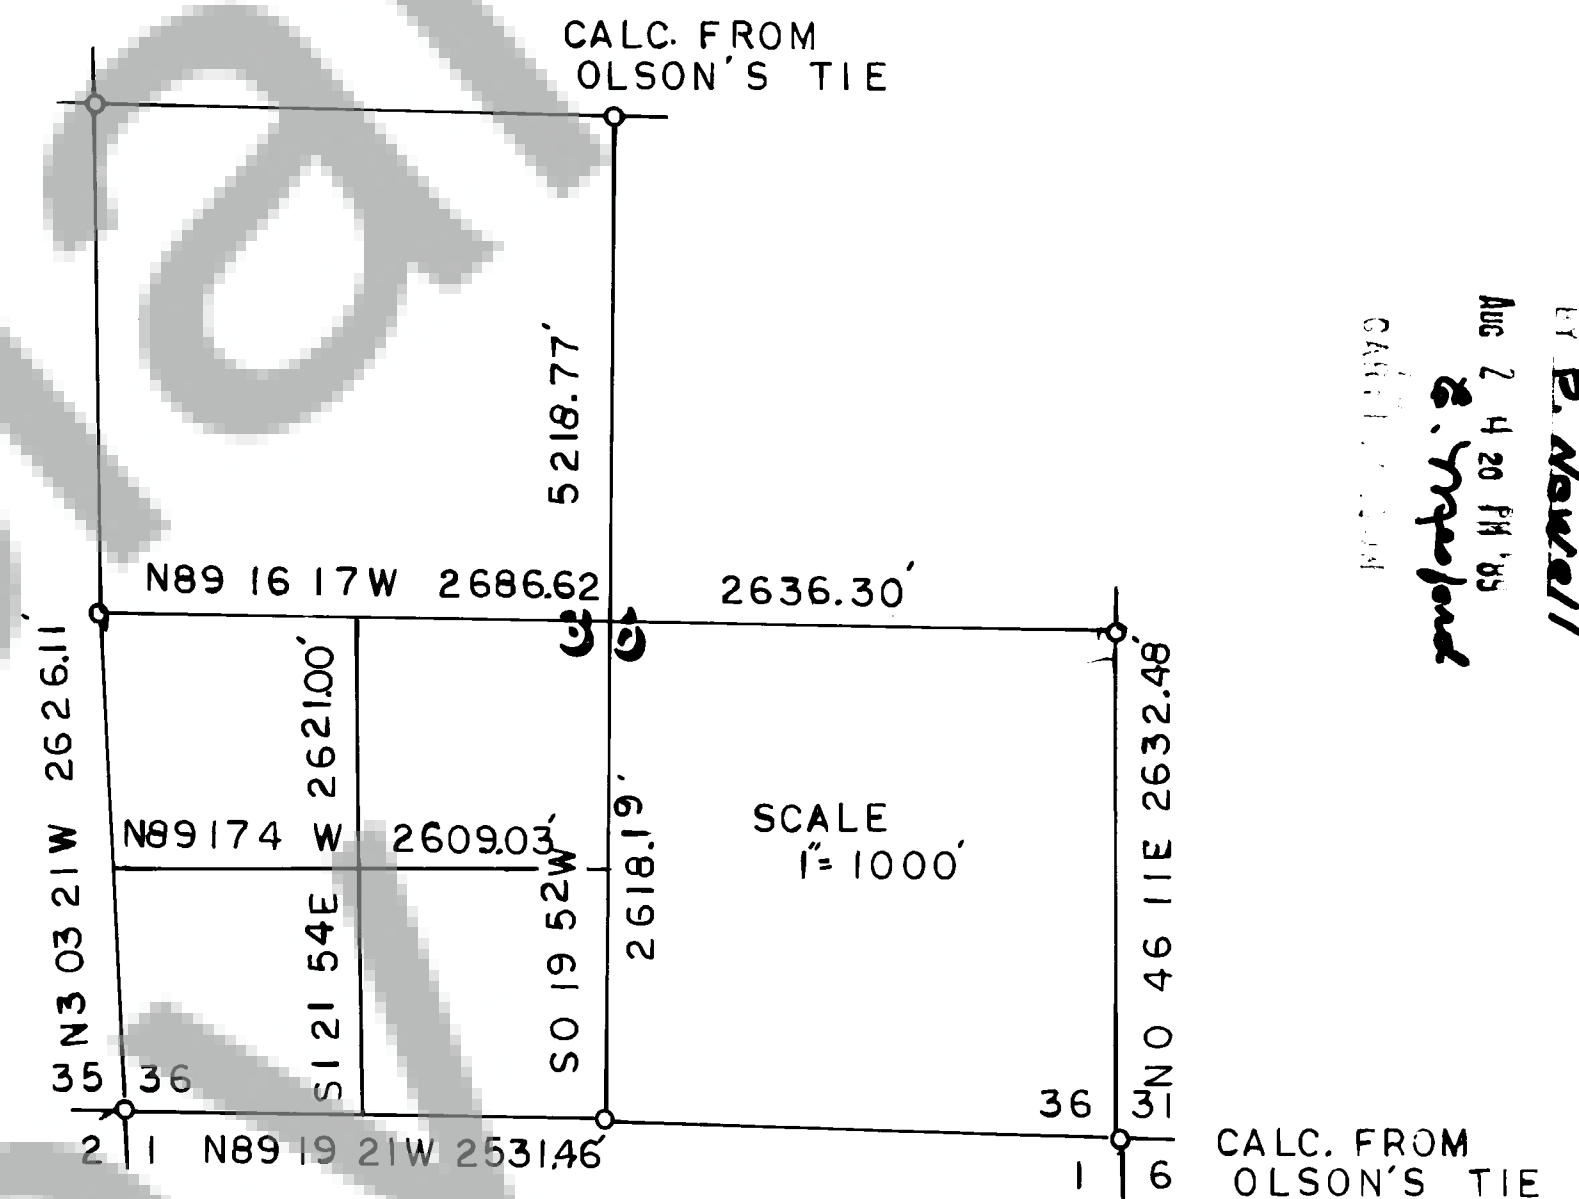
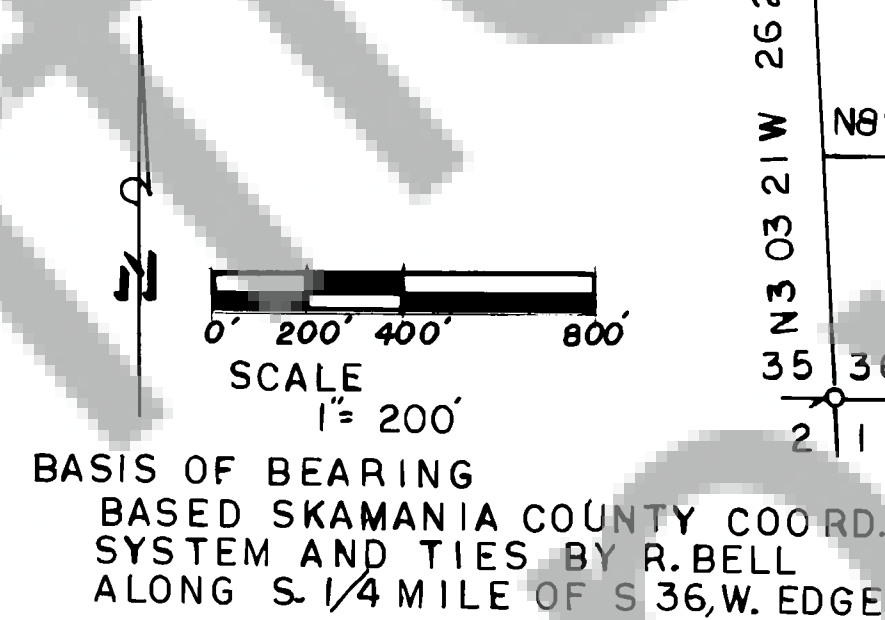


107593

107573

AMENDED SURVEY IN SKAMANIA COUNTY
S.W.⁴, S.W.⁴, S.W.⁴, S.36 T.3 N., R.3 E, W. M.

BOOK 3 PAGE 17

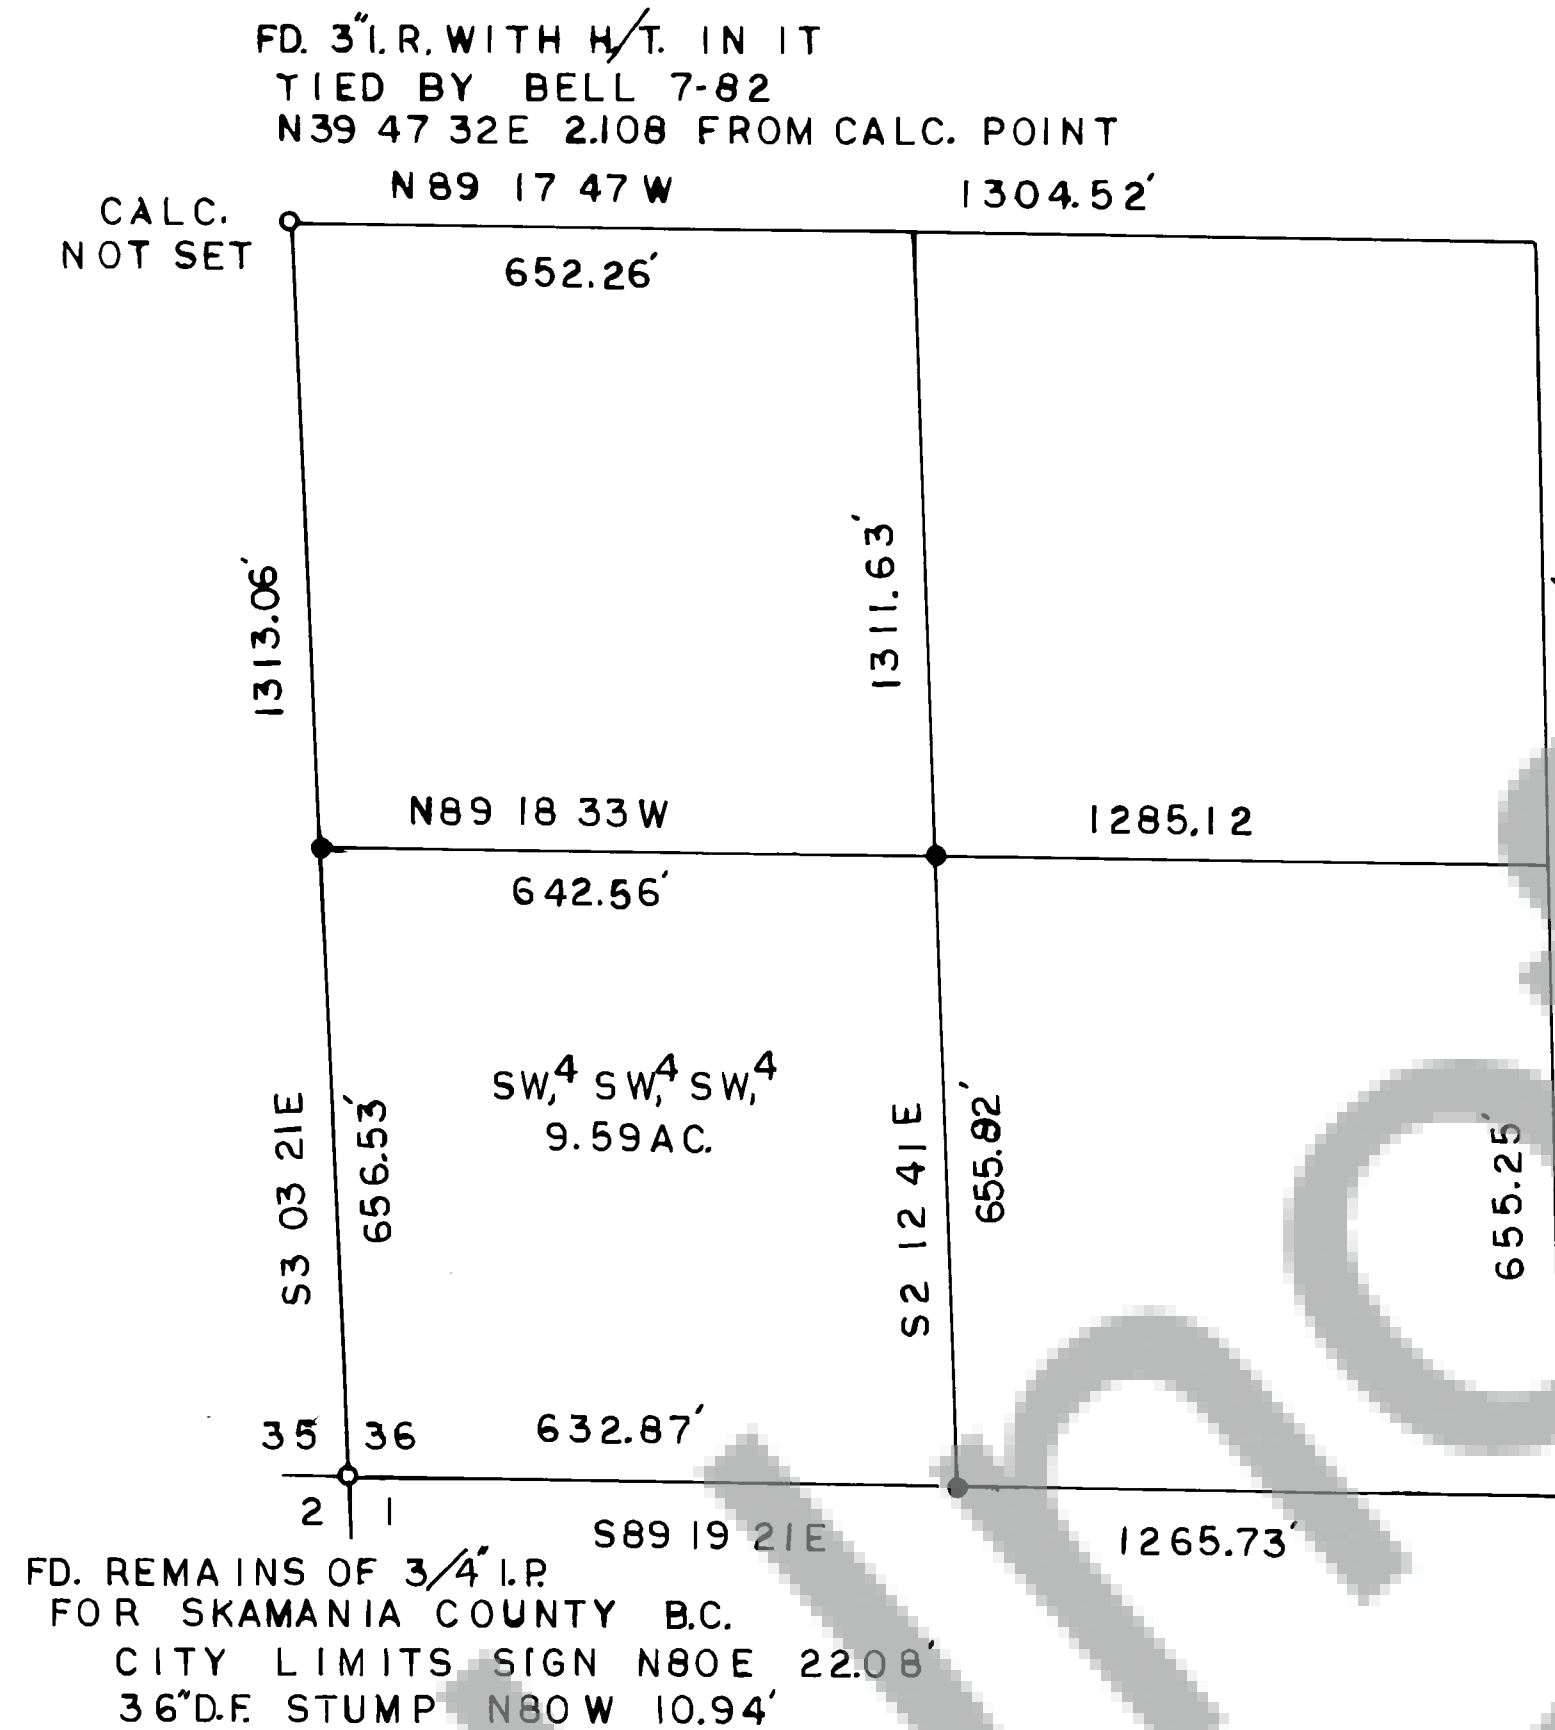

NOTE
COORD. LOCATIONS FOR N1/4, E1/4, S1/4, W1/4,
AND C1/4 ARE BASED OFF SKAMANIA COUNTY
COORD. BY OLSON

LEGEND
• SET 5/8" x 30" I.R. WITH AL. CAP
EQUIPMENT: 5" TOTAL STA., CLOSURE BY
LEAST SQ. 1/13488, 0.025, +0-00-11",
CLOSED LOOP.

REFERENCES
SURVEYS: 1-47, 1-45, 1-108, 2-65, 2-654, 2-146, 2-132,
1-146, 2-132 OF RECORD VOL- PAGE.

NOTE
THIS DRAWING AMENDS THAT FILED PREVIOUSLY
IN BOOK 2 OF SURVEYS AT PAGE 282 RECORDED IN
SKAMANIA COUNTY

Auditor's Certificate
Filed for record this 2 day of Aug, 1989
at 4:20 P.M., in book 3 of surveys at page 17
at the request of B2AB Surveying Inc.

Harry M. Olson
County Auditor

Surveyor's Certificate
This map correctly represents a survey made by me
or under my direction in conformance with the require-
ments of the Survey Recording Act at the request of
PAUL AND MAY BELL NEWELL

in FEB 1988



R.L.S. 25552
JULY 28 '89

DENNIS PEOPLES L.S. 25552
22 COTTONTAIL RIDGE ROAD
WHITE SALMON WA. 98672