


27
Page
3
Book

SURVEY IN NW¹/₄ SW¹/₄ SEC. 23, T. 3 N., R. 10 E., W. M.
(LOT 21 OF THE ORIGINAL TOWN OF UNDERWOOD - BK. A, P. 14 PLATS)

RECORDED
BY Terry Trantow
JAN 20 12 03 PM '90
P. Lavy
GARY

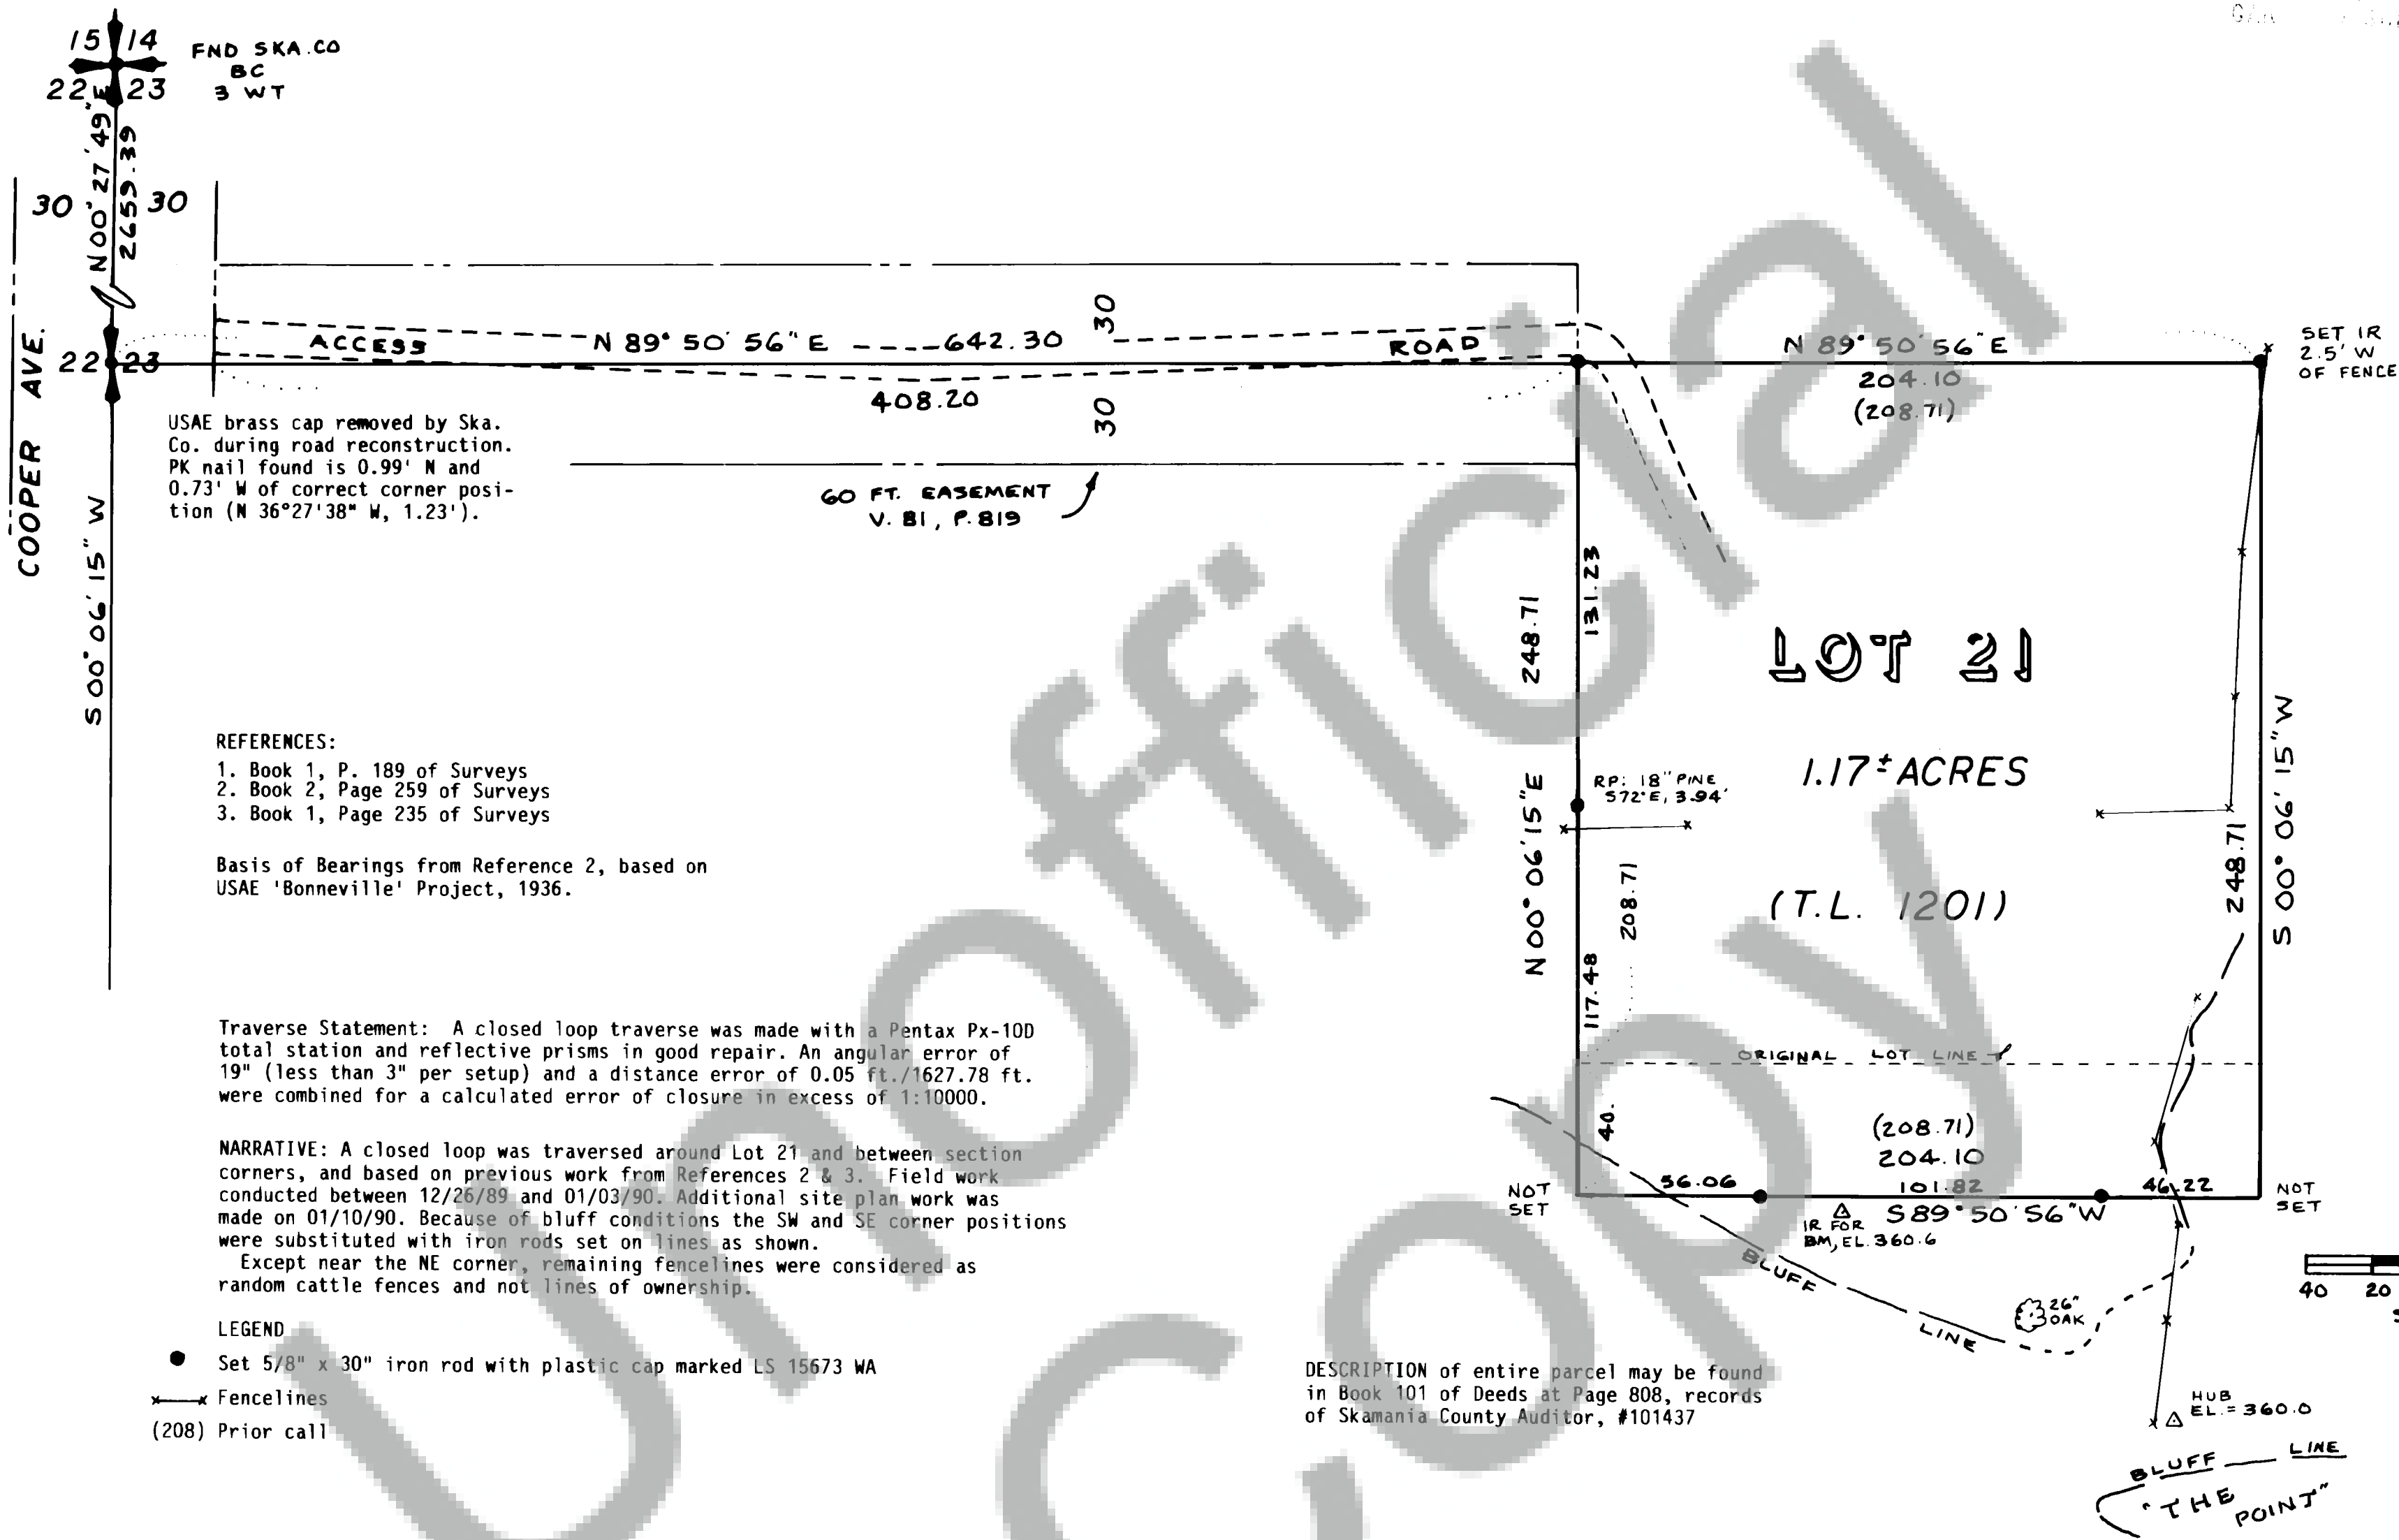


AUDITOR'S CERTIFICATE
Filed for record this 26th day of January, 1990 at 12:03 PM in
Book 3 of SURVEYS at Page 27 at the request of Trantow Surveying.

P. Lavy - Deputy
County Auditor

SURVEYOR'S CERTIFICATE
This map correctly represents a survey made by me or under my direction in
conformance with the requirements of the Survey Recording Act at the request
of DANIEL DANCER in October, 1989.

Terry N. Trantow
Terry N. Trantow LS 15673 WA

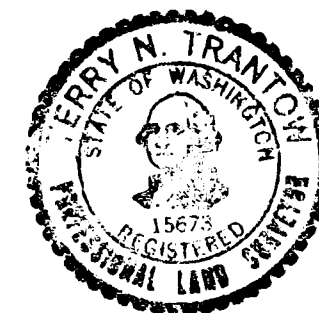

12 JAN. 1990

T. N. TRANTOW SURVEYING, P. L. S.
P. O. Box 287, Bingen, Washington 98605
(509) 493-3111

SURVEY FOR
DANIEL DANCER
SKAMANIA COUNTY, WASH.

Surveyed by T.T. - JM Date 12-89 Scale 1" = 40'
Drawn by T.T. Date 1-90 Sheet 1 of 1
Checked by J.M. Date 1-12-90 Project No. 89530