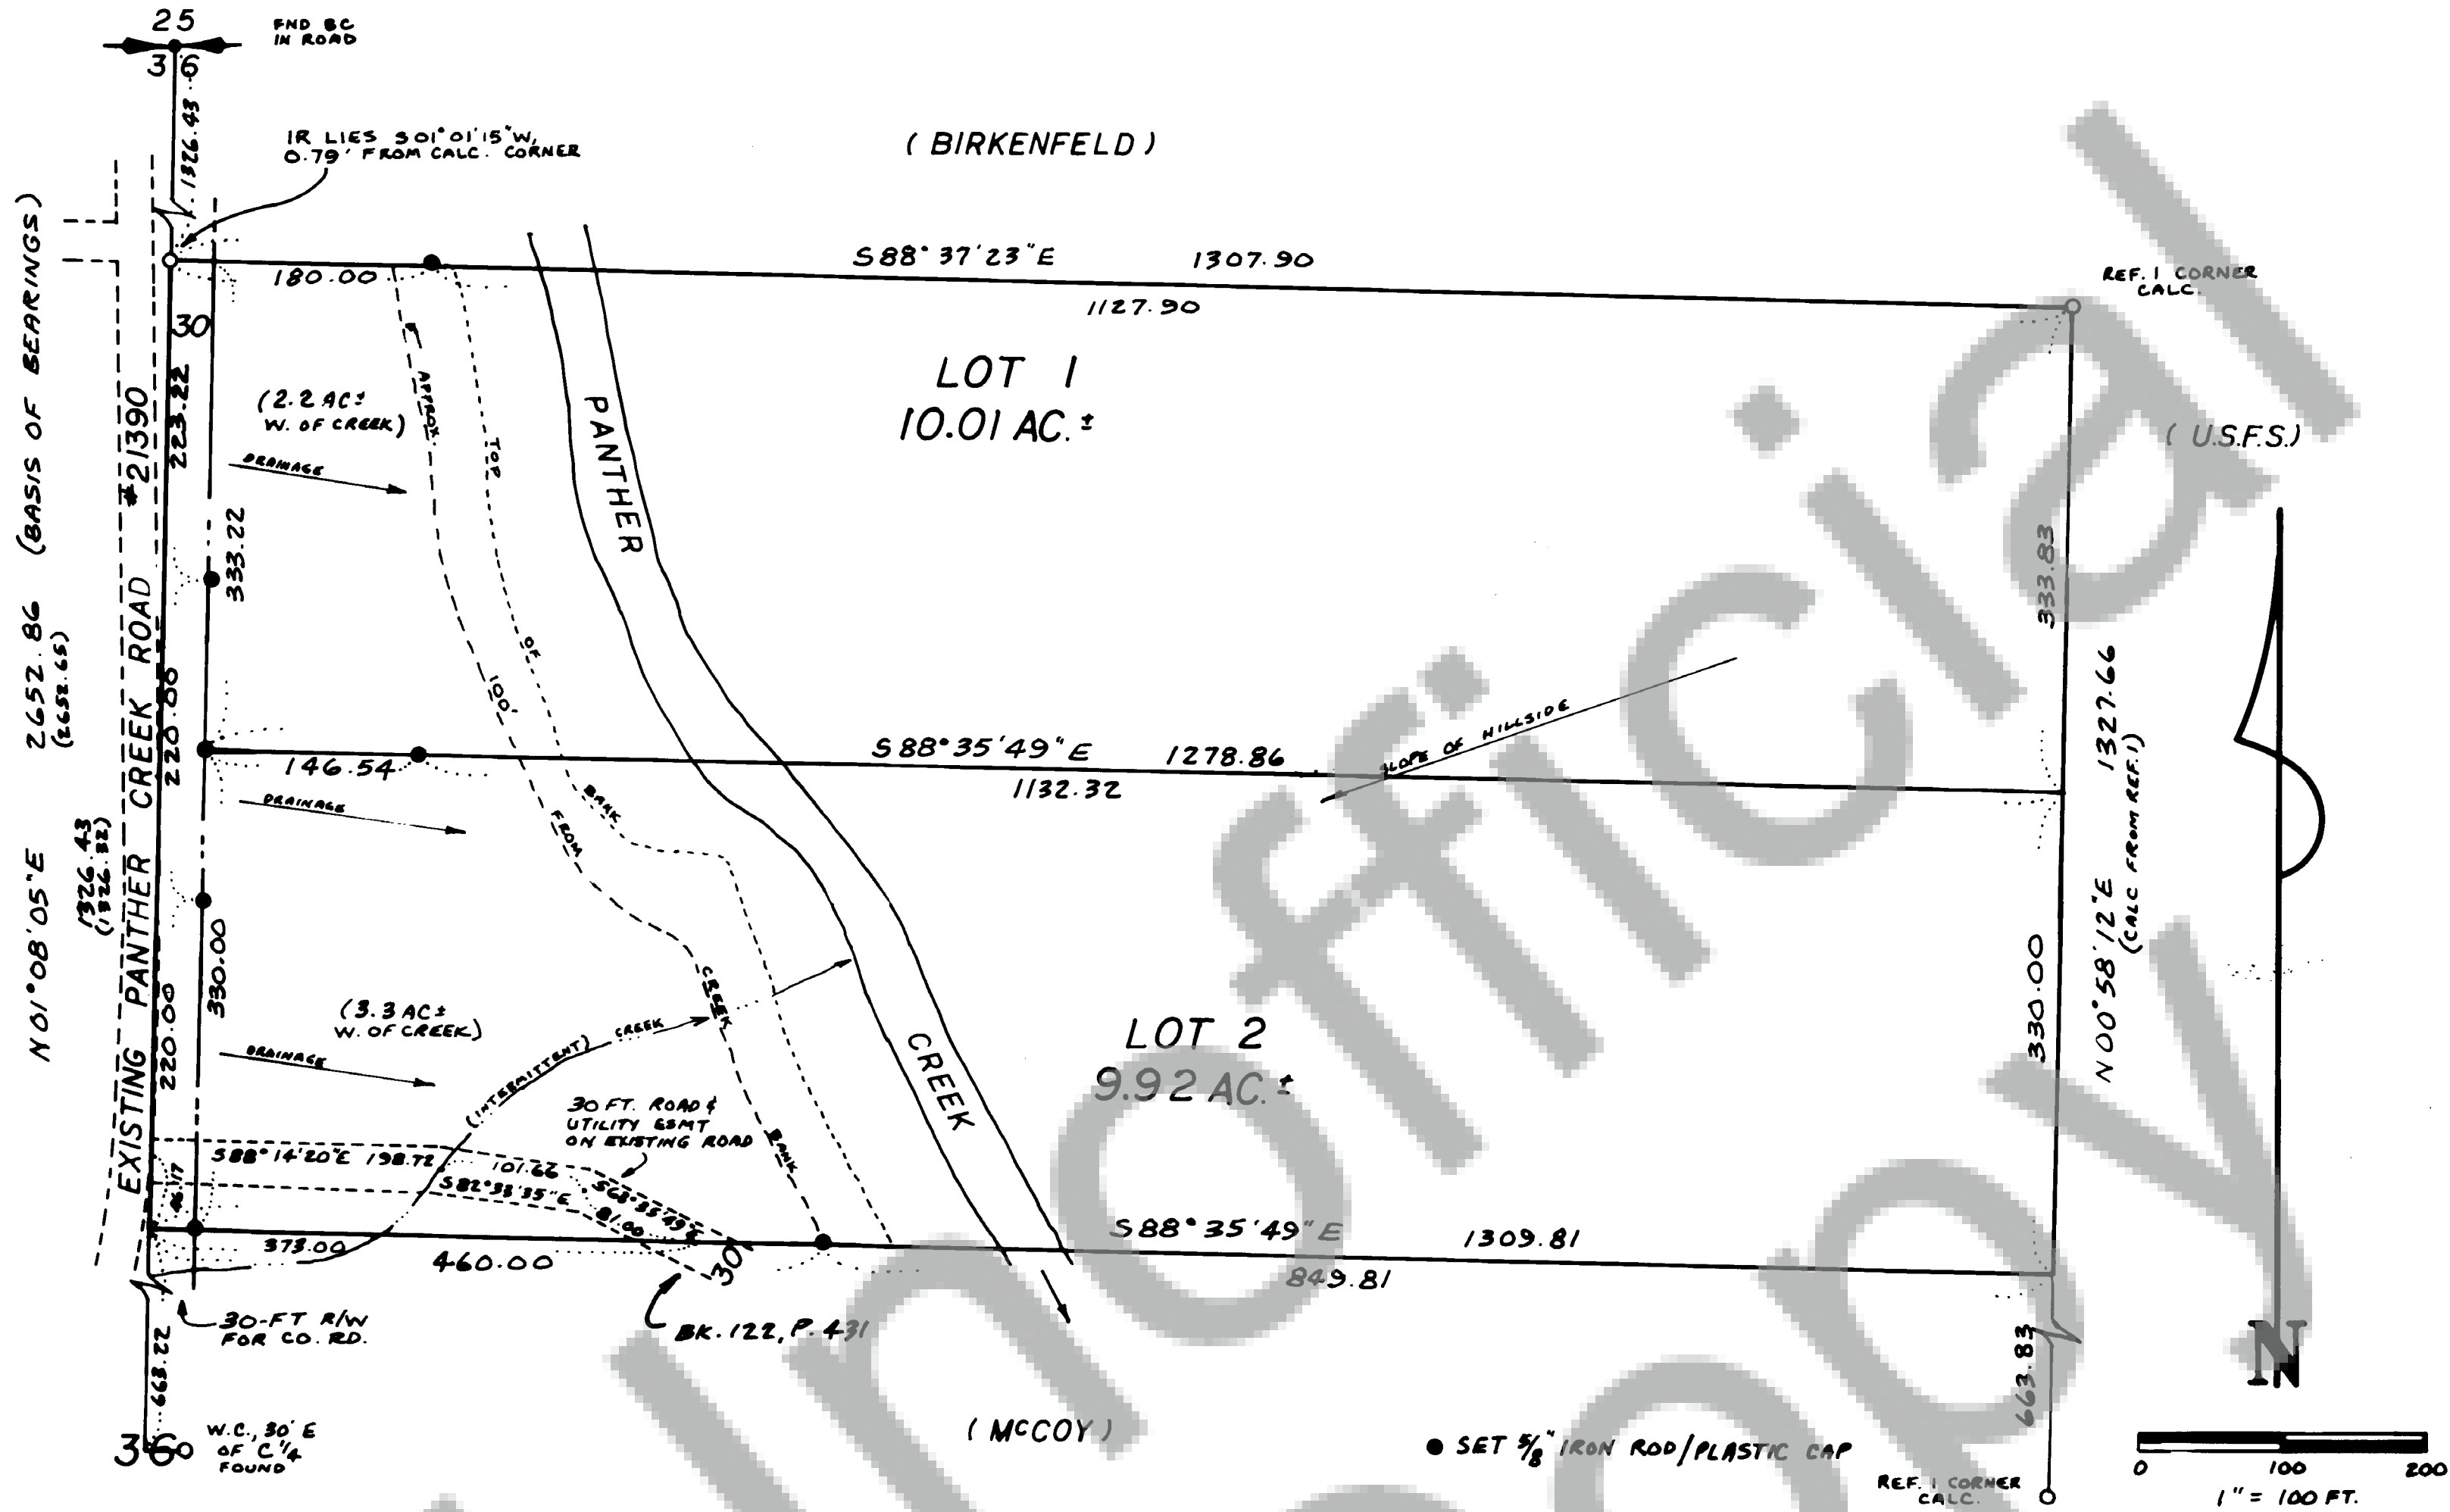


DOUG GRUNKE SHORT PLAT OF $N\frac{1}{2}SW\frac{1}{4}NE\frac{1}{4}$ S. 36, T. 4 N., R. 7 $\frac{1}{2}$ E., W.M.

T. N. TRANTOW SURVEYING, P. L. S.
P. O. Box 287, Bingen, Washington 98605
(509) 493-3111

27 FEB, 1991

Land within this subdivision shall not be further subdivided for a period of 5 years unless a final plat is filed pursuant to Skamania County Code, Title 17, Subdivisions, Chapter 17.04 through 17.60 inclusive.

We, owners of the above tract of land, hereby declare and certify this Short Plat to be true and correct to the best of our abilities, and that this Short Subdivision has been made with our free consent and in accordance with our desires. Further, we dedicate all Roads as shown, not noted as private, and waive all claims for damages against any governmental agency arising from the construction and maintenance of said Roads.

Douglas A. Grunke
Owner
Linda J. Grunke 4-3-91
Owner

Vernon Whantow 4/3/91
Notary Public Date

The lots in this Short Plat contain adequate area and proper soil, topographic and drainage conditions to be served by an onsite sewage disposal system unless otherwise noted on the Short Plat map. Adequacy of water supply is not guaranteed unless so noted on the Short Plat map.

Martha Smith RS 5-28-91
S.W. Washington Health District Date

This Short Plat complies with all County Road regulations and is of adequate description for purposes of subdividing

Dennis D. Eed 8/27/91
County Engineer Date

All taxes and assessments on property involved with this Short Plat have been paid, discharged or satisfied 4-7 1/2-36-1100

Theresa J. Smith 08/27/91
County Treasurer Date

The layout of this Short Subdivision complies with Ordinance 1980-07 requirements, and the Short Plat is approved subject to recording in the Skamania County Auditor's Office.

Robert Lee 8/27/91
County Planning Department Date

Surveyor's Certificate

This map correctly represents a survey made by me or under my direction in conformance with the requirements of the Survey Recording Act at the request of

DOUG GRUNKE
in FEBRUARY 1991.

Vernon Whantow LS 15673

STATE OF WASHINGTON)
COUNTY OF SKAMANIA)

I hereby certify that the within instrument of writing filed by *Bob Lee*
of Planning Dept at 9:11

AM August 28 1991 was

recorded in Book 3 of Short Plats
at Page 200

P. Lantry
Recorder of Skamania County, Wash

Darryl M. Olson by P. Lantry
County Auditor

Registered
Indexed, Dir
Indirect
Filed
Mailed