


DOUG GRUNKE SHORT PLAT OF N $\frac{1}{2}$ SW $\frac{1}{4}$ NE $\frac{1}{4}$ S. 36, T.4N, R.7 $\frac{1}{2}$ E., W.M.

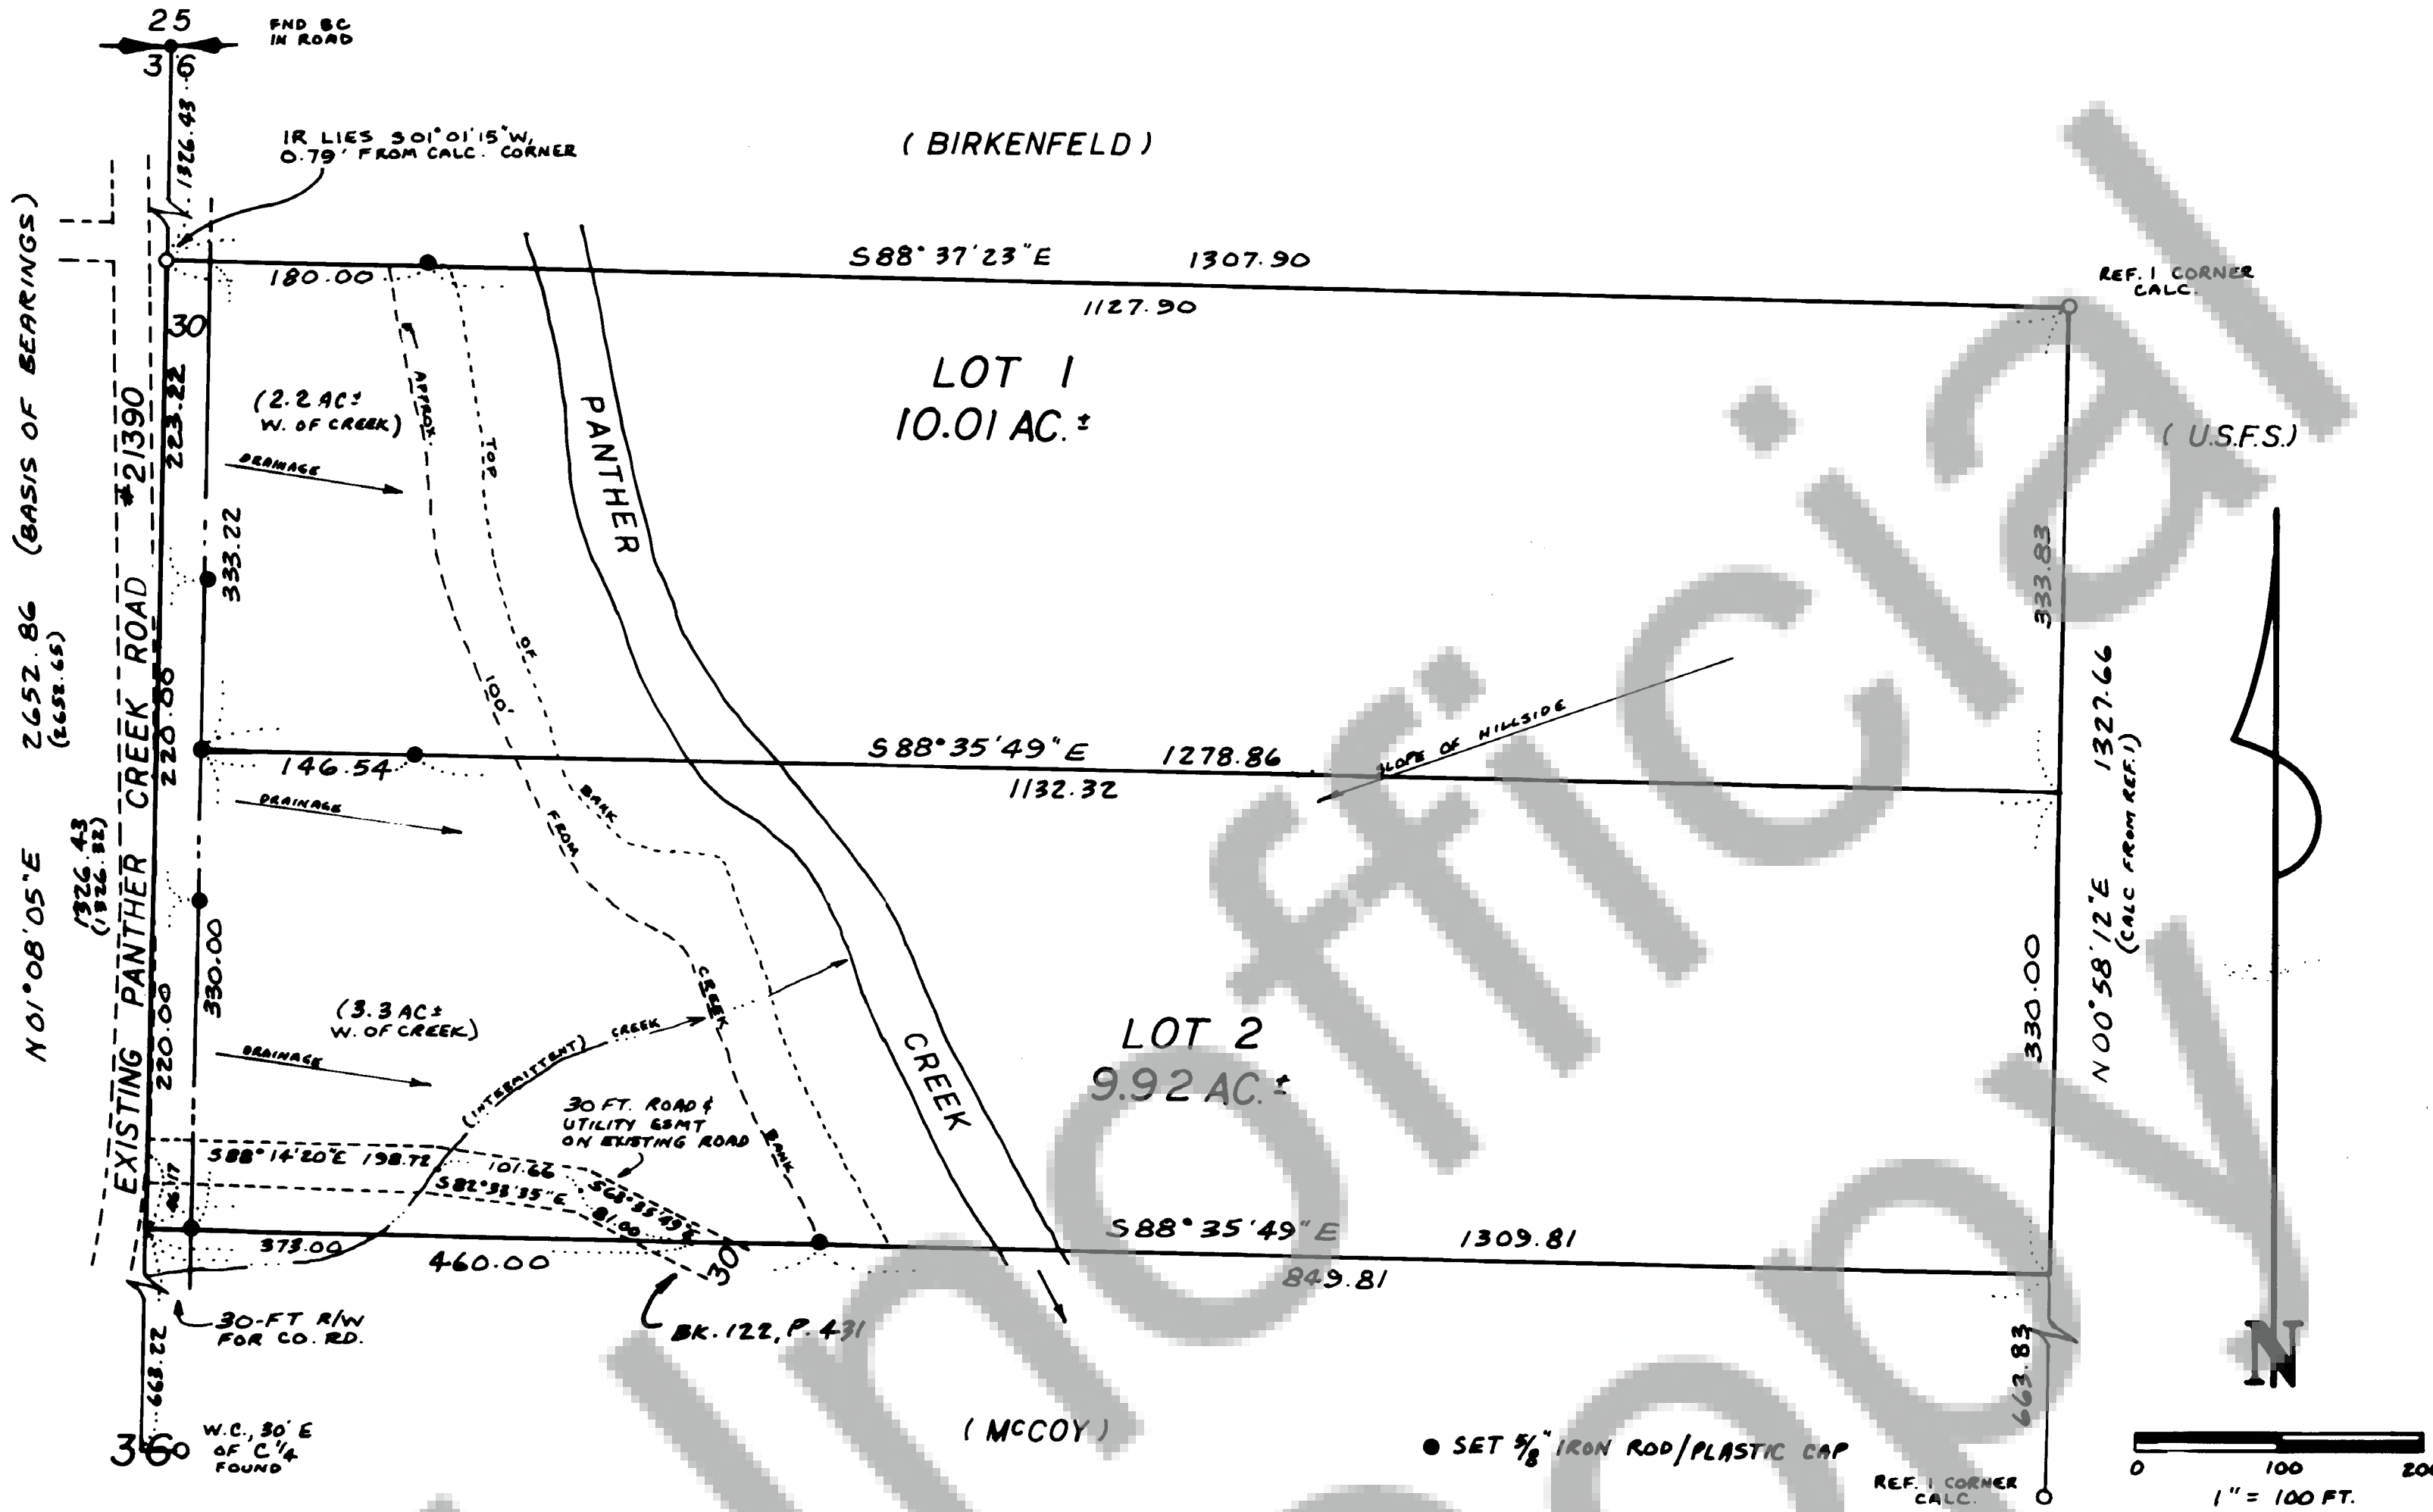

TRAVERSE STATEMENT: A closed traverse for the westerly portion of the parcel shown was made with a Pentax PX-100 total station and related equipment. All measuring equipment met the minimum standards for this survey as per WAC 332-130-090.

NARRATIVE: Field work conducted on February 19 & 21, 1991 using a closed traverse between found corners about the westerly portion of the lots shown. Bearings & distances to east lot lines calculated from prior section subdivision. No new corner was set at the NW of Lot 1.

REFERENCES:
 1. Bk. 2, P. 14 of Surveys
 2. Bk. 2, P. 67 of Surveys
 Basis of Bearings: N-S
 centerline of Sec. 36 taken from Ref. 1

T. N. TRANTOW SURVEYING, P. L. S.
 P. O. Box 287, Bingen, Washington 98606
 (509) 493-3111

27 FEB, 1991

Land within this subdivision shall not be further subdivided for a period of 5 years unless a final plat is filed pursuant to Skamania County Code, Title 17, Subdivisions, Chapter 17.04 through 17.60 inclusive.

We, owners of the above tract of land, hereby declare and certify this Short Plat to be true and correct to the best of our abilities, and that this Short Subdivision has been made with our free consent and in accordance with our desires. Further, we dedicate all Roads as shown, not noted as private, and waive all claims for damages against any governmental agency arising from the construction and maintenance of said Roads.

Owner: Douglas A. Grunke
 Owner: Linda J. Grunke 4-3-91

Notary Public: Jerry Trantow 4/3/91

The lots in this Short Plat contain adequate area and proper soil, topographic and drainage conditions to be served by an onsite sewage disposal system unless otherwise noted on the Short Plat map. Adequacy of water supply is not guaranteed unless so noted on the Short Plat map.

Health District: Waste Small RS 5-28-91
 S.W. Washington Health District

This Short Plat complies with all County Road regulations and is of adequate description for purposes of subdividing

County Engineer: David D. Eed 8/27/91

All taxes and assessments on property involved with this Short Plat have been paid, discharged or satisfied 4-7/2-36-1100

County Treasurer: Alfredson, deputy 08/27/91

The layout of this Short Subdivision complies with Ordinance 1980-07 requirements, and the Short Plat is approved subject to recording in the Skamania County Auditor's Office.

County Planning Department: Robert Lee 8/27/91

Surveyor's Certificate

This map correctly represents a survey made by me or under my direction in conformance with the requirements of the Survey Recording Act at the request of

DOUG GRUNKE
 in FEBRUARY 19 91.

Surveyor: Jerry Trantow LS 15673

STATE OF WASHINGTON)
 COUNTY OF SKAMANIA)

I hereby certify that the within instrument of writing filed by Bob Lee of Planning Dept at 9:11 AM August 28 19 91 was recorded in Book 3 of Short Plats at Page 200

Recorder of Skamania County, Wash: P. Lantry
 County Auditor: Larry M. Olson by P. Lantry-deputy

Registered
 Indexed, Dir
 Indirect
 Filmed
 Mailed