


SURVEY IN PART $S\frac{1}{2}$ SEC. 28, T.2N, R.6E, W.M.

Oct 21 1991

REFERENCES:

1. Survey for DNR by Olson, 12/69, Co. Eng. file 34-6.2-28.4
 2. Eldridge Survey of 4/70, Co. Eng. file 34-6.2-28.2
- Basis of Bearings from Ref. 1

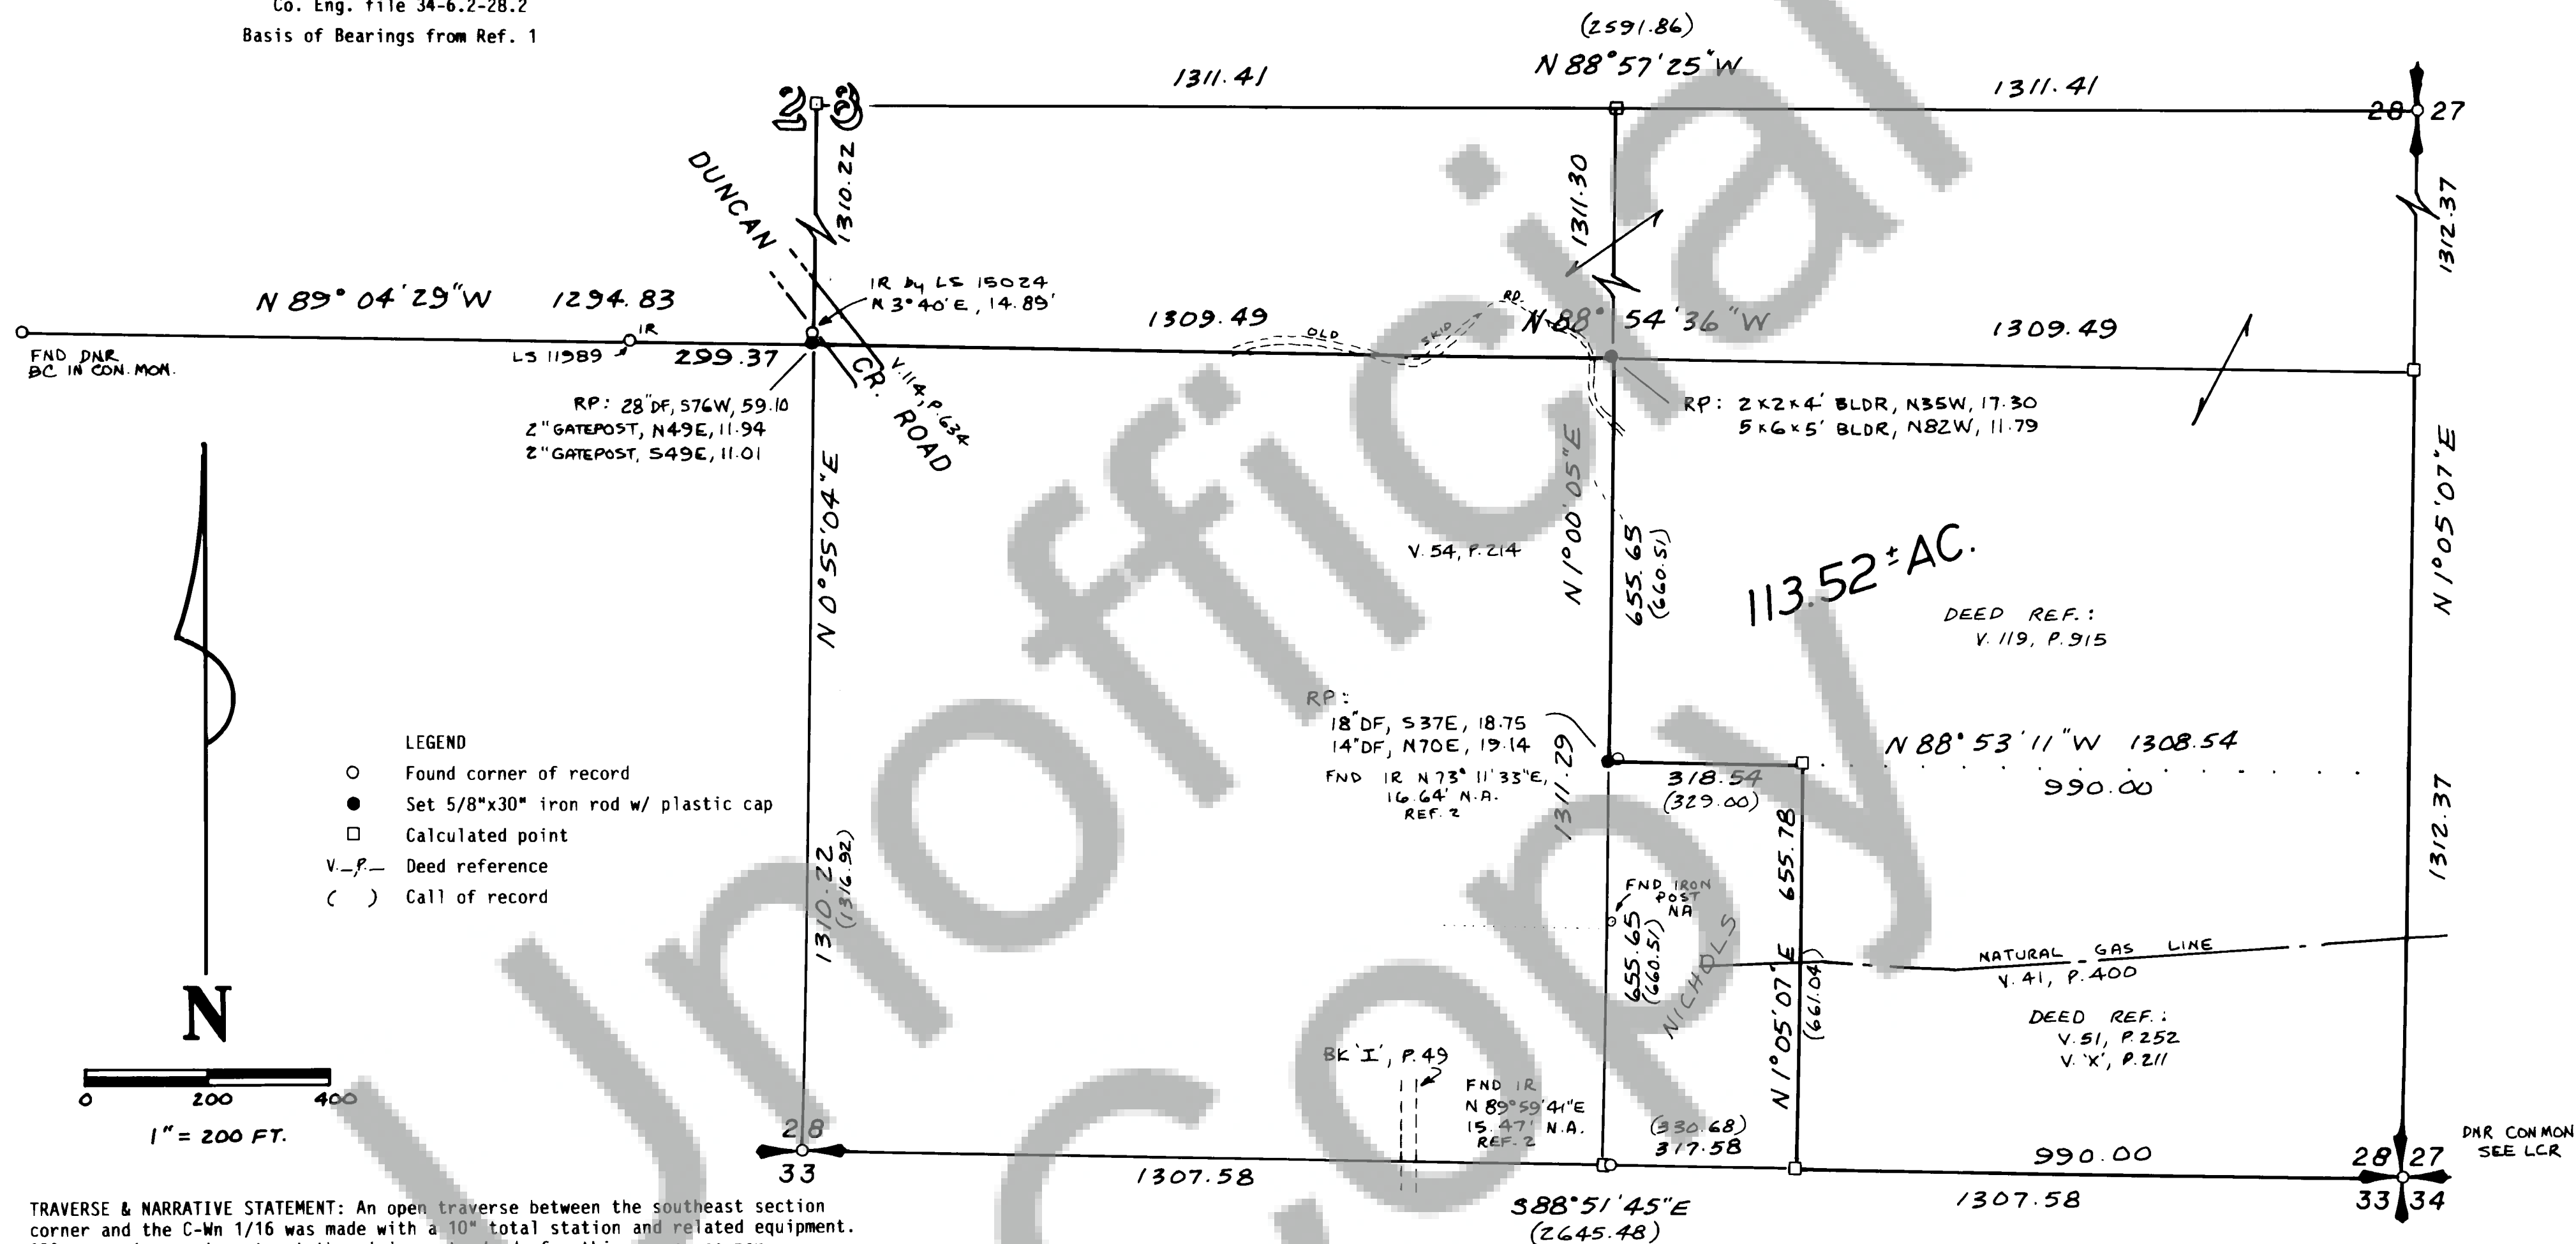

T. N. TRANTOW SURVEYING, P. L. S.
P. O. Box 287, Bingen, Washington 98605
(509) 493-3111

SURVEY FOR
FRED MAC DONALD

SKAMANIA CO., WASH.

Surveyed by D.C. Date 8-9-91 Scale 1" = 200'
Drawn by T.T. Date 8-8-91 Sheet 1 of 1
Checked by DM Date 8-10-91 Project No. 91723



26 AUG, 1991

Terry N. Trantow
Terry N. Trantow PLS15673

Registered h
Indexed, Dir h
Indirect h
Filmed h
Mailed h

Shirley M. Olson by P. L. Trantow
County Auditor Deputy