


SURVEY IN PART S 1/2 SEC. 28, T. 2 N., R. 6 E., W. M.

OCT 21 3 05 PM '91

REFERENCES:

- 1. Survey for DNR by Olson, 12/69, Co. Eng. file 34-6.2-28.4
 - 2. Eldridge Survey of 4/70, Co. Eng. file 34-6.2-28.2
- Basis of Bearings from Ref. 1

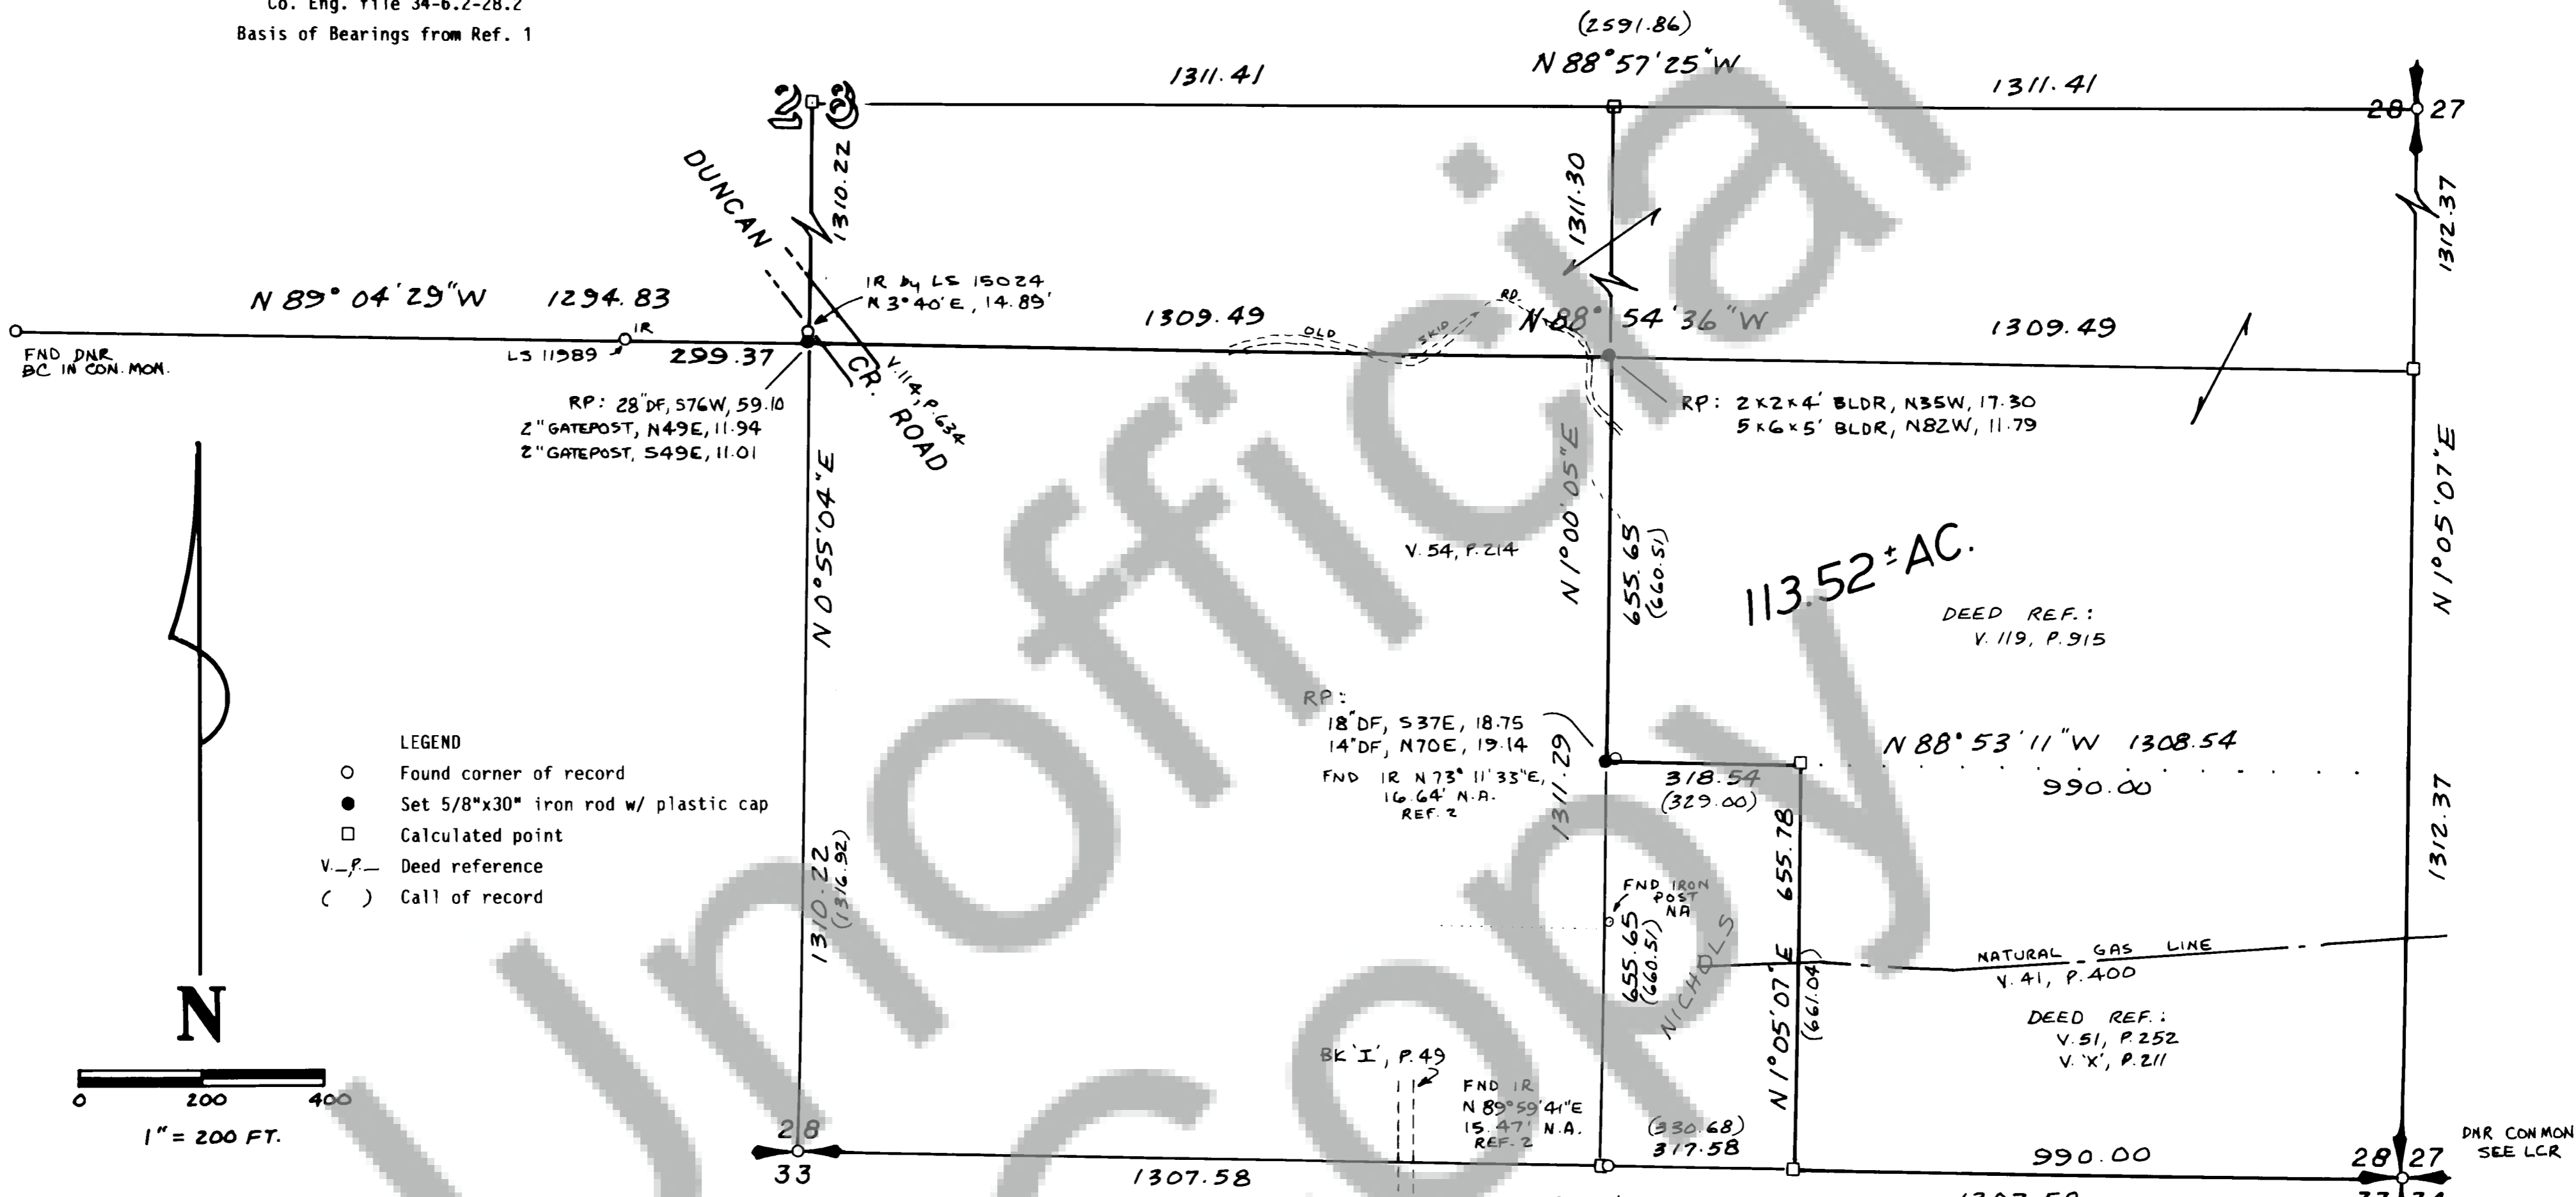

TRAVERSE & NARRATIVE STATEMENT: An open traverse between the southeast section corner and the C-Wn 1/16 was made with a 10" total station and related equipment. All measuring equipment met the minimum standards for this survey as per WAC 332-130-090. Mathematical analysis: 0.6 ft. in 5509 ft.

The section subdivision from reference 2 was not acceptable, and corners found from that survey were not held for position. That portion of the total parcel described as the East 990 ft. of the S 1/2 SE 1/4 Sec. 28 was taken literally after reviewing all previous deed descriptions.

Fence encroachments exist due to the corners established by reference 2.

Trantow Surveying, Inc. makes no warranty as to matters of unwritten title, adverse possession, estoppel, acquiescence, etc.

T. N. TRANTOW SURVEYING, P. L. S.
P. O. Box 287, Bingen, Washington 98605
(509) 493-3111

SURVEY FOR
FRED MAC DONALD

SKAMANIA CO., WASH.

Surveyed by D.C. Date 8-9-91 Scale 1" = 200'
 Drawn by T.T. Date 8-8-91 Sheet 1 of 1
 Checked by TM Date 8-10-91 Project No. 21723



26 AUG, 1991

SURVEYOR'S CERTIFICATE

This map correctly represents a survey made by me or under my direction in conformance with the requirements of the Survey Recording Act at the request of TERRY SCHULZ in JULY, 1991.

Terry N. Trantow
Terry N. Trantow PLS15673

AUDITOR'S CERTIFICATE

Filed for record this 21st day of October, 1991 at 3:05 P. in Book 3 of SURVEYS at Page 60 at the request of Trantow Surveying, Inc.

Shirley M. Olson by P. Lavy
County Auditor Deputy

Registered h
 Indexed, Dir h
 Indirect h
 Filmed h
 Mailed h

DNR COMMON SEE LCR